


Drawing name: K:\0212311 RHODES TRACT\dwg\IMPROVEMENTS\2311Street.dwg Plotted on: Feb 15, 2006 - 9:07pm Plotted by: Igreen

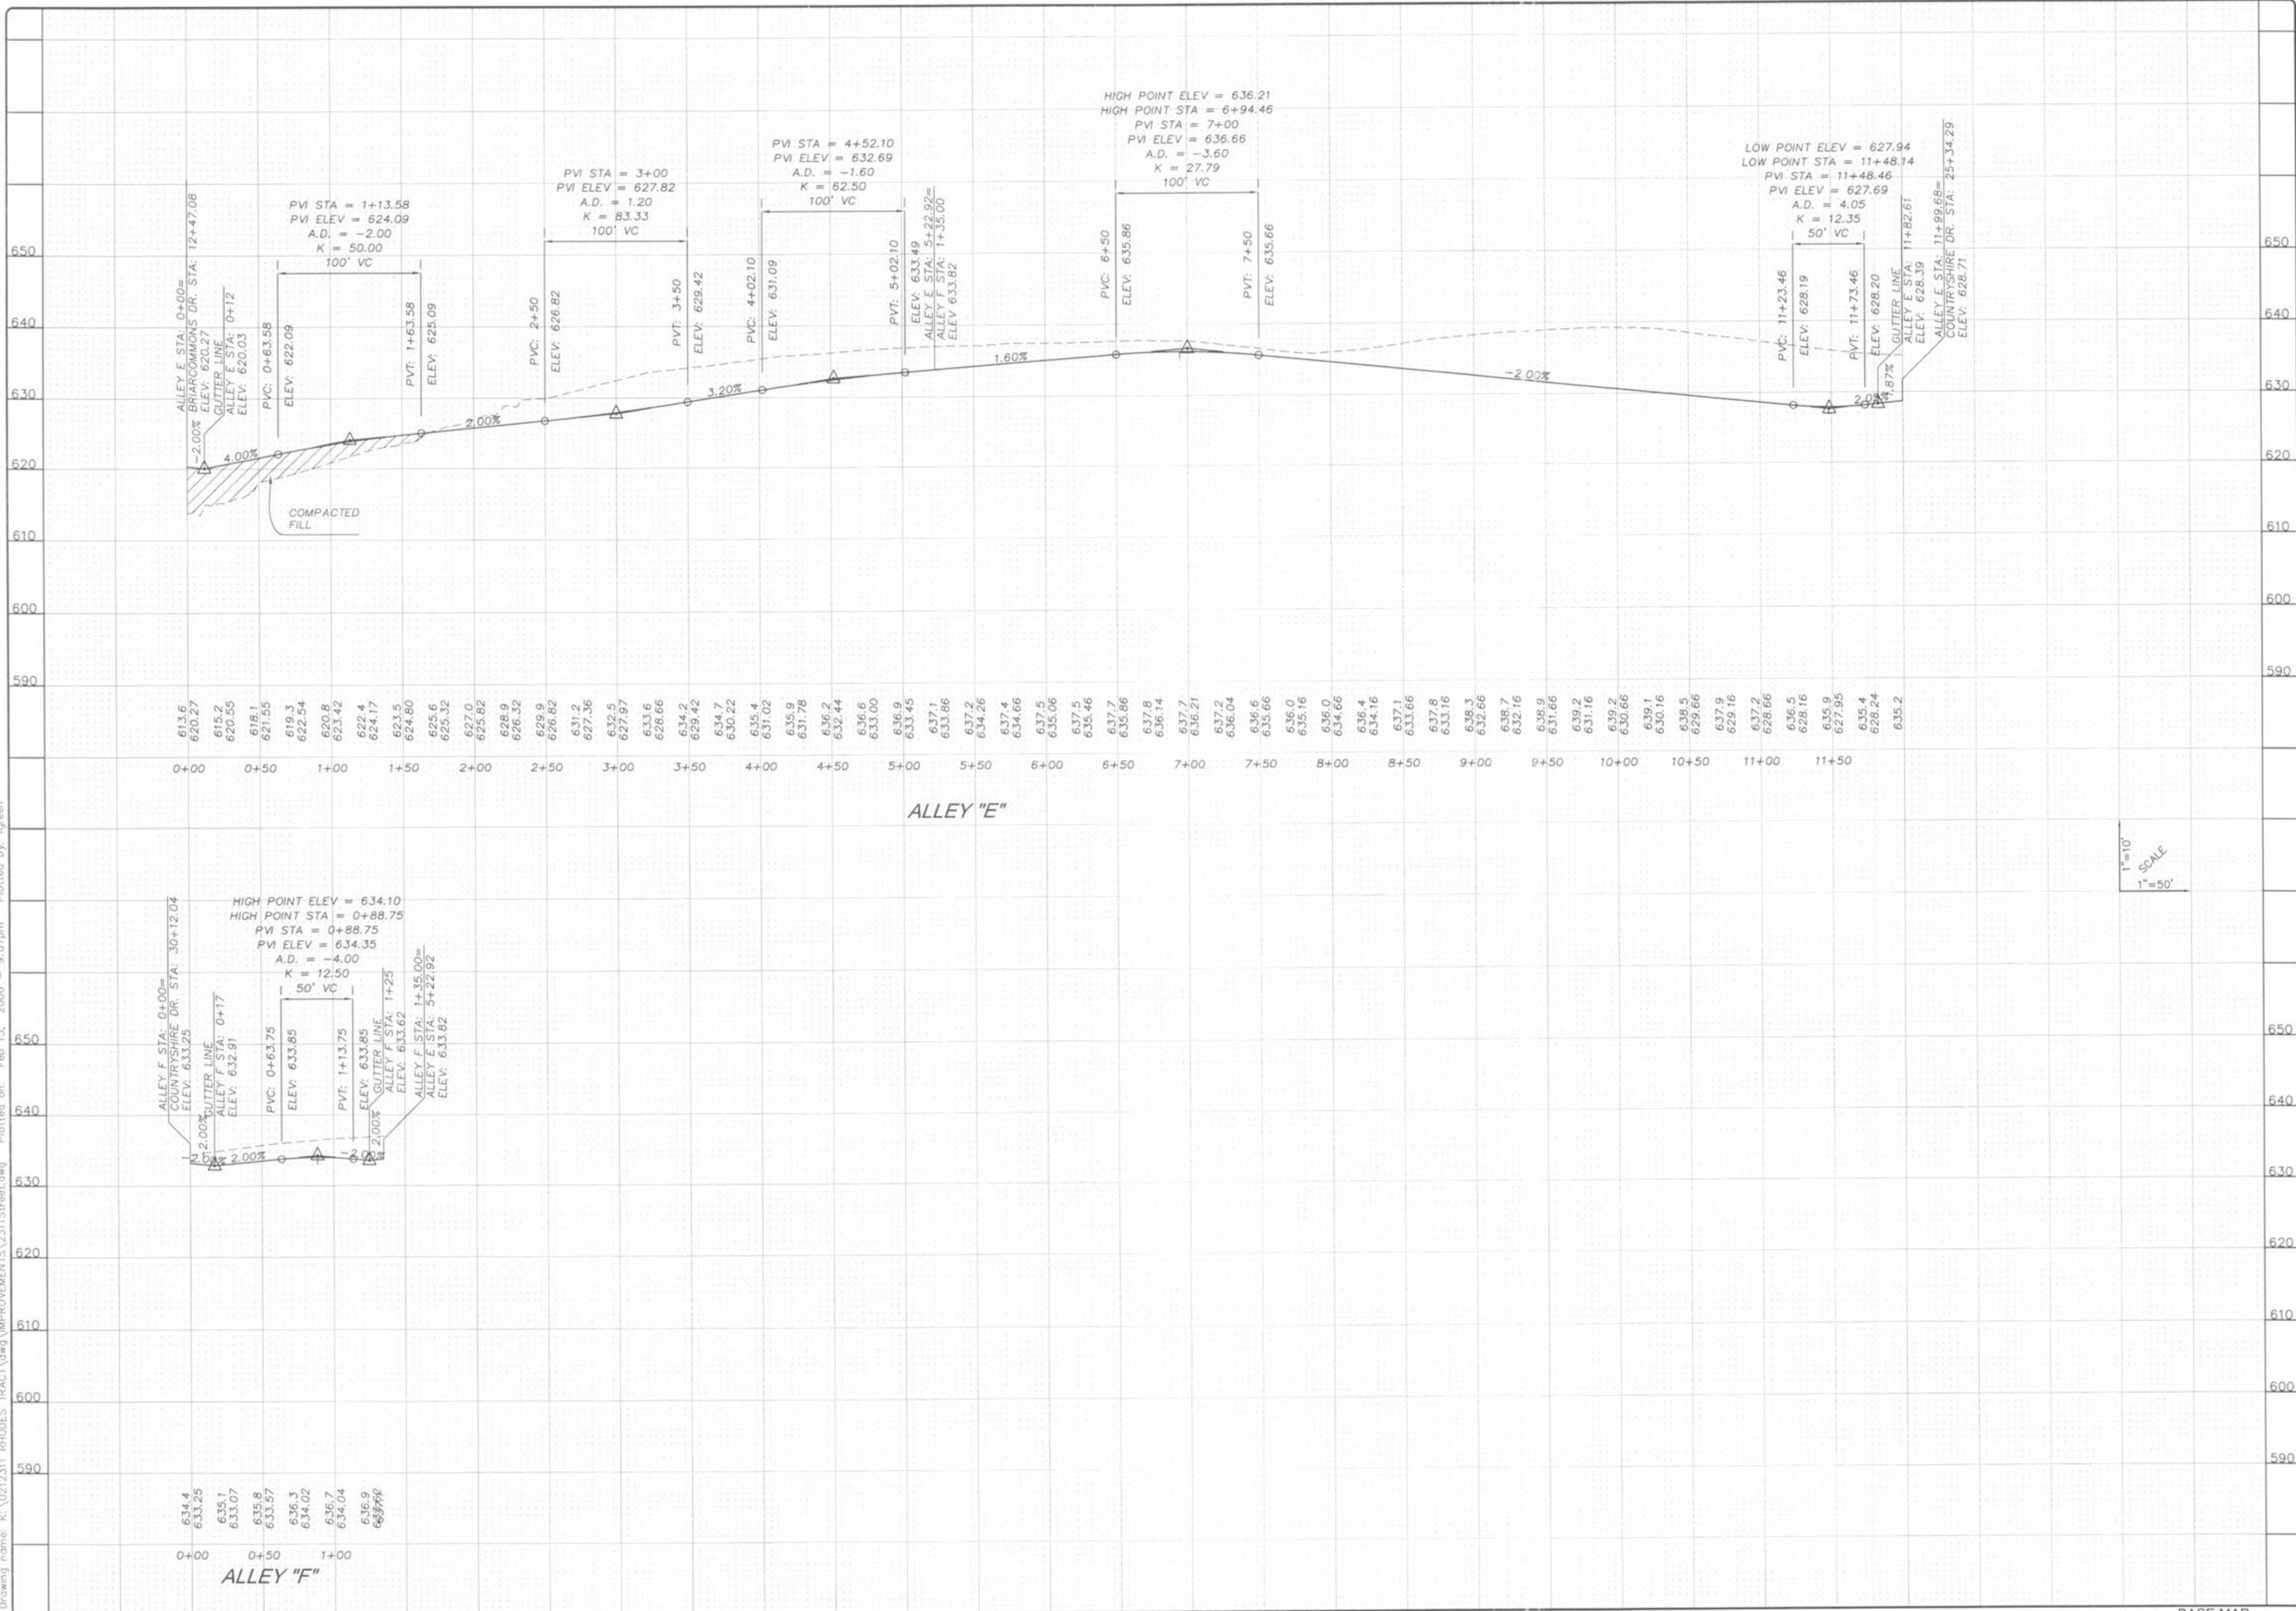

1"=10'
1"=50'
SCALE

NO	REVISIONS
10	CITY COMMENTS 02-03-06
11	CITY COMMENTS 02-15-06
12	DCSD COMMENTS 03-02-06
13	DCSD COMMENTS 03-10-06
14	DCSD COMMENTS 03-14-06
15	DCSD AND CITY COMMENTS 03-14-06
16	CITY COMMENTS 03-22-06
17	CITY COMMENTS 03-23-06
18	WATER DISTRICT #2 COMMENTS 03-24-06
19	DEVELOPER REVISIONS 03-24-06

PREPARED FOR:

STERLING CO. ENGINEERS & SURVEYORS
 5091 NEW BAUMGARTNER ROAD
 ST. LOUIS, MISSOURI 63129
 (314) 487-0440 FAX 487-8944
 E-Mail: Sterling@sterling-eng-survey.com

PROJECT: COUNTRYSHIRE STREET PROFILES

DRAWN: LG
 DESIGNED: JCM
 CHECKED: JCM

NO. 02 12 311
 M.S.D. SHEET
 P# 4.11
 SHEET TITLE: COUNTRYSHIRE STREET PROFILES

BASE MAP