


Drawing name: K:\0212311 RHODES TRACT\dwg\IMPROVEMENTS\2311Sanitary.dwg Plotted on: Feb 14, 2006 - 6:12pm Plotted by: lgreen

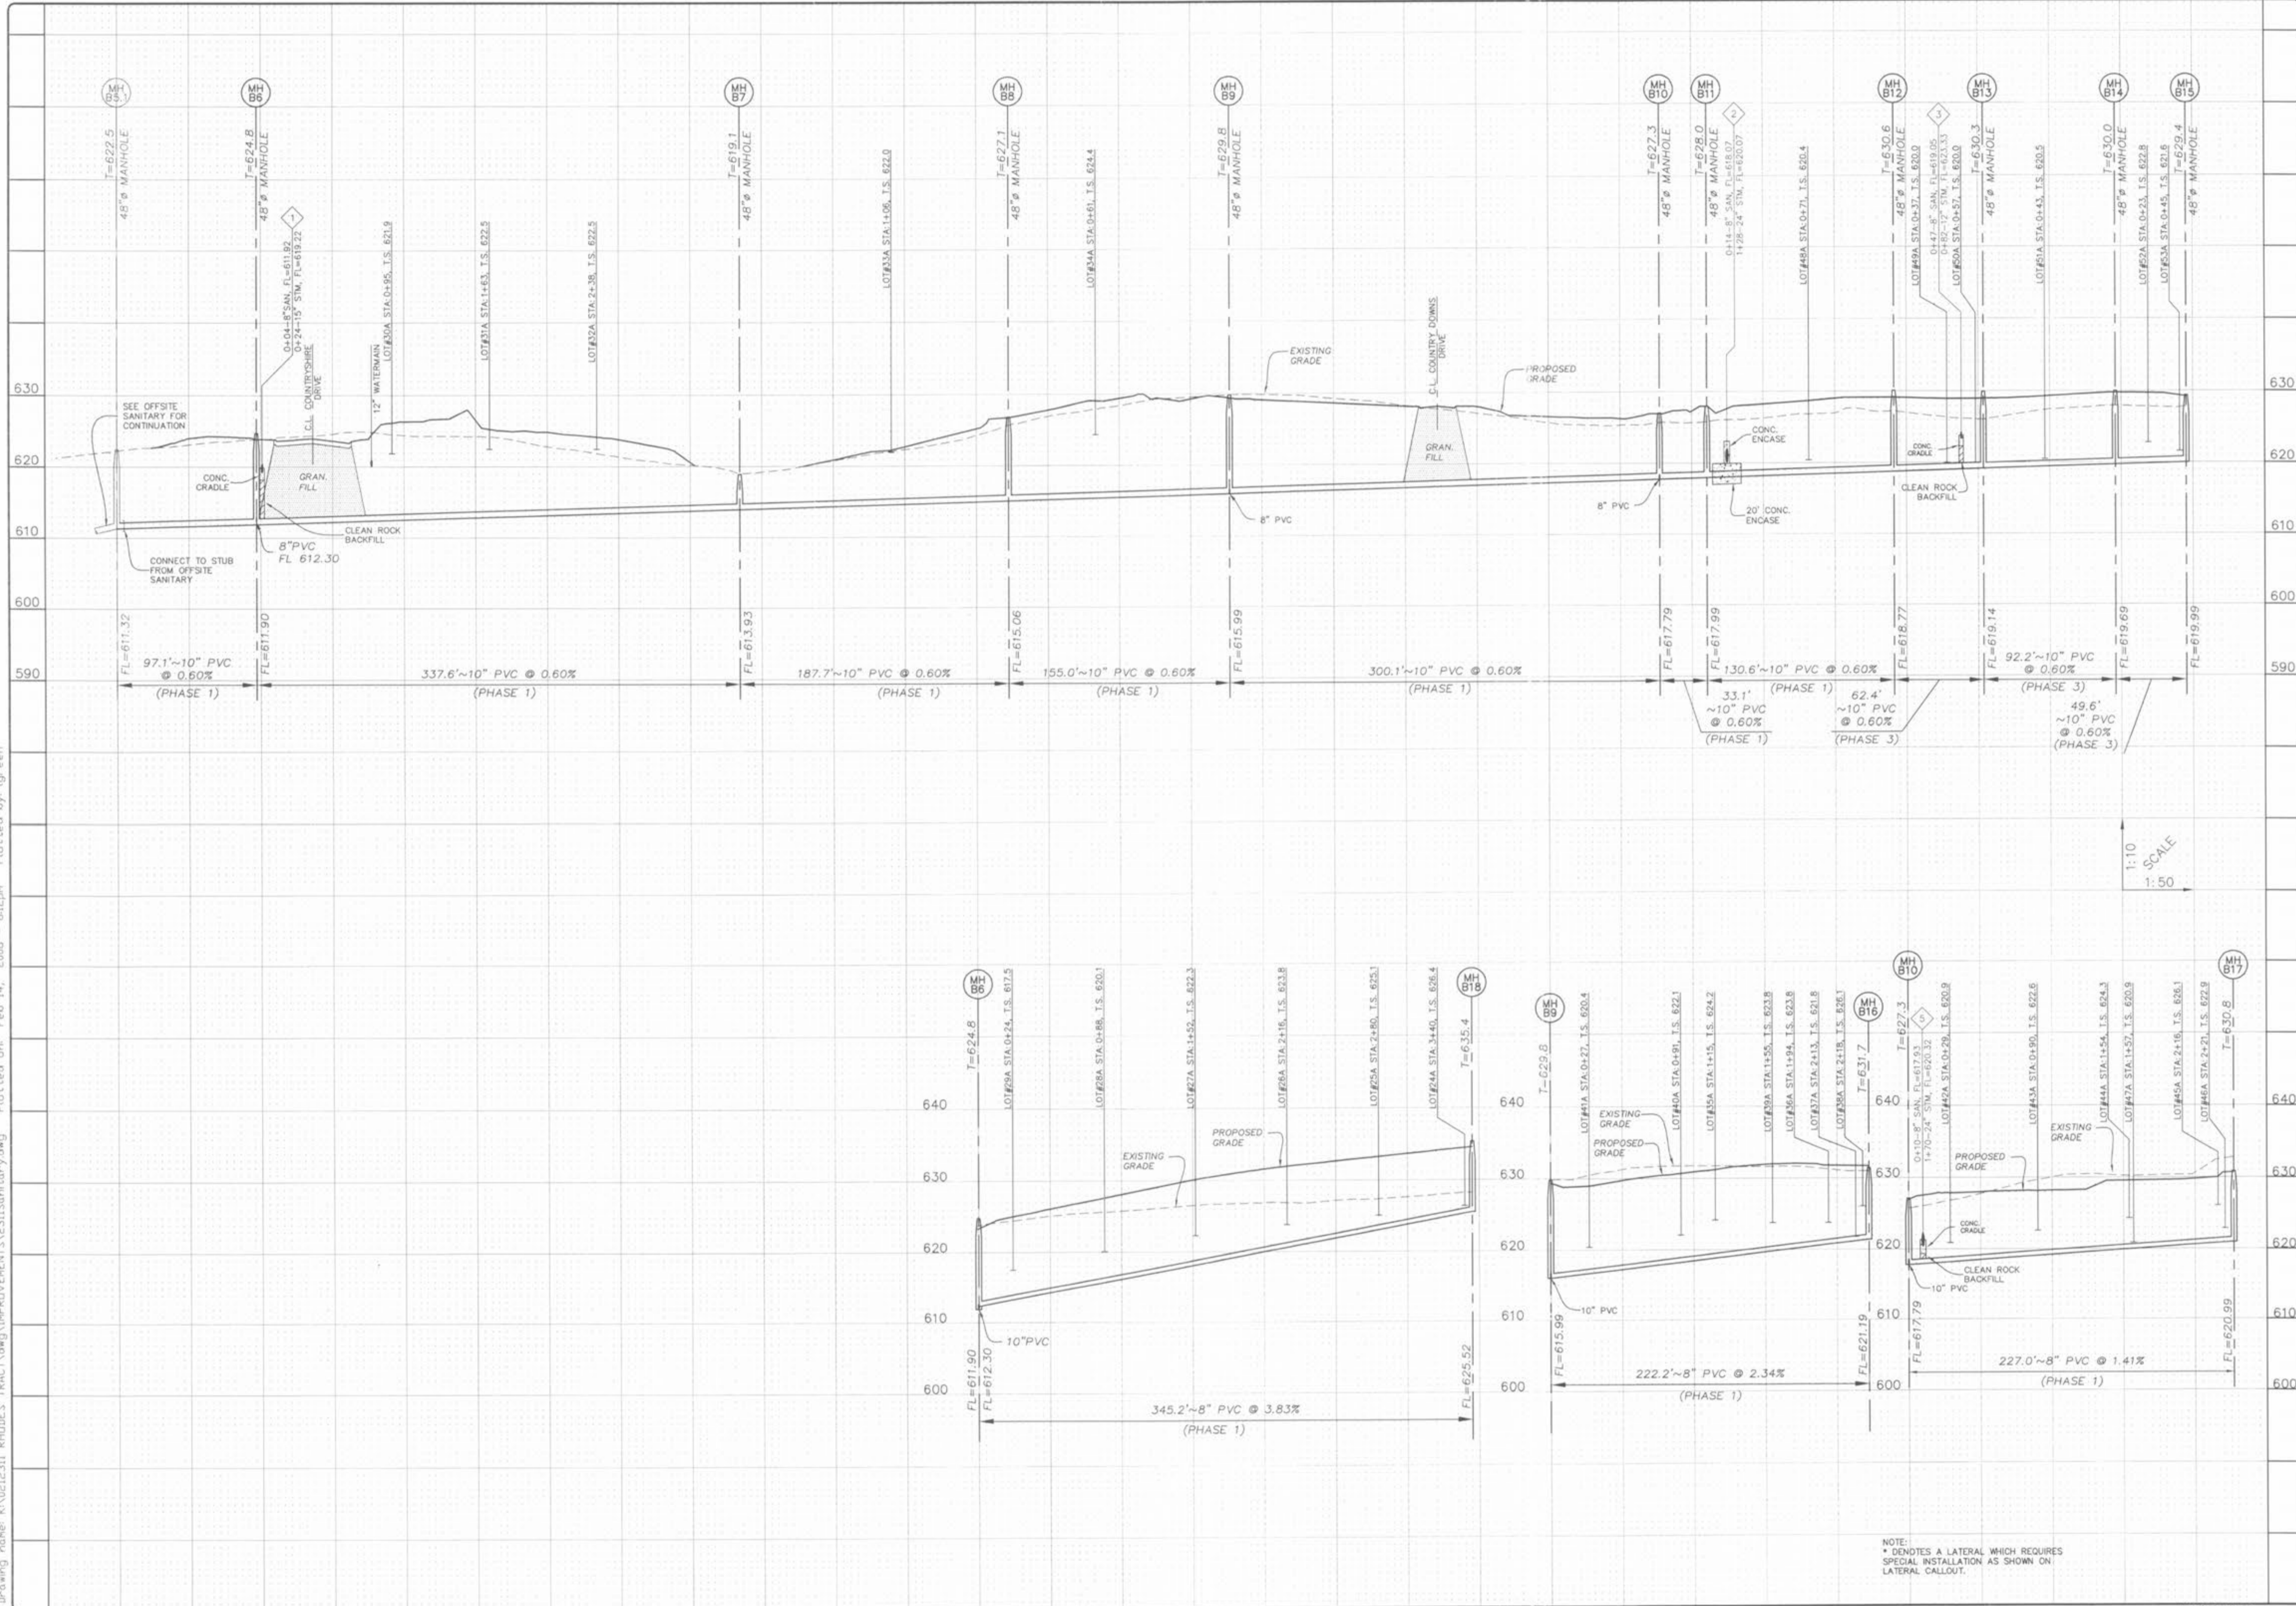

NOTE: * DENOTES A LATERAL WHICH REQUIRES SPECIAL INSTALLATION AS SHOWN ON LATERAL CALLOUT.

PROJECT: COUNTRYSHIRE SANITARY PROFILES

NO. 02 12 311
M.S.D. SHEET
P# 5.1

DRAWN: LG
DESIGNED: JCM
CHECKED: JCM

PREPARED BY: THE STERLING CO. ENGINEERS & SURVEYORS
5055 NEW BAUMGARTNER ROAD
ST. LOUIS, MISSOURI 63129
E-Mail: Sterling@sterling-eng-survey.com

PREPARED FOR: CMB RHODES, L.L.C.
5091 NEW BAUMGARTNER ROAD
ST. LOUIS, MISSOURI 63129
(314) 487-6717

ISSUE REMARKS/DATE:
10 CITY COMMENTS/02-09-06
11 CITY COMMENTS/02-15-06
12 DCSD COMMENTS/09-29-05
13 DCSD AND CITY COMMENTS/11-14-05
14 CITY COMMENTS/11-22-05
15 CITY COMMENTS/12-09-05
16 WATER DISTRICT #2 COMMENTS/01-17-06
17 DEVELOPER REVISIONS/01-24-06

SCALE: 1" = 50'

BASE MAP