


Drawing name: K:\0212311 RHODES TRACT\DWG\IMPROVEMENTS\2131Sanitary.dwg Plotted on: Feb 14, 2006 - 8:16pm Plotted by: lgreen

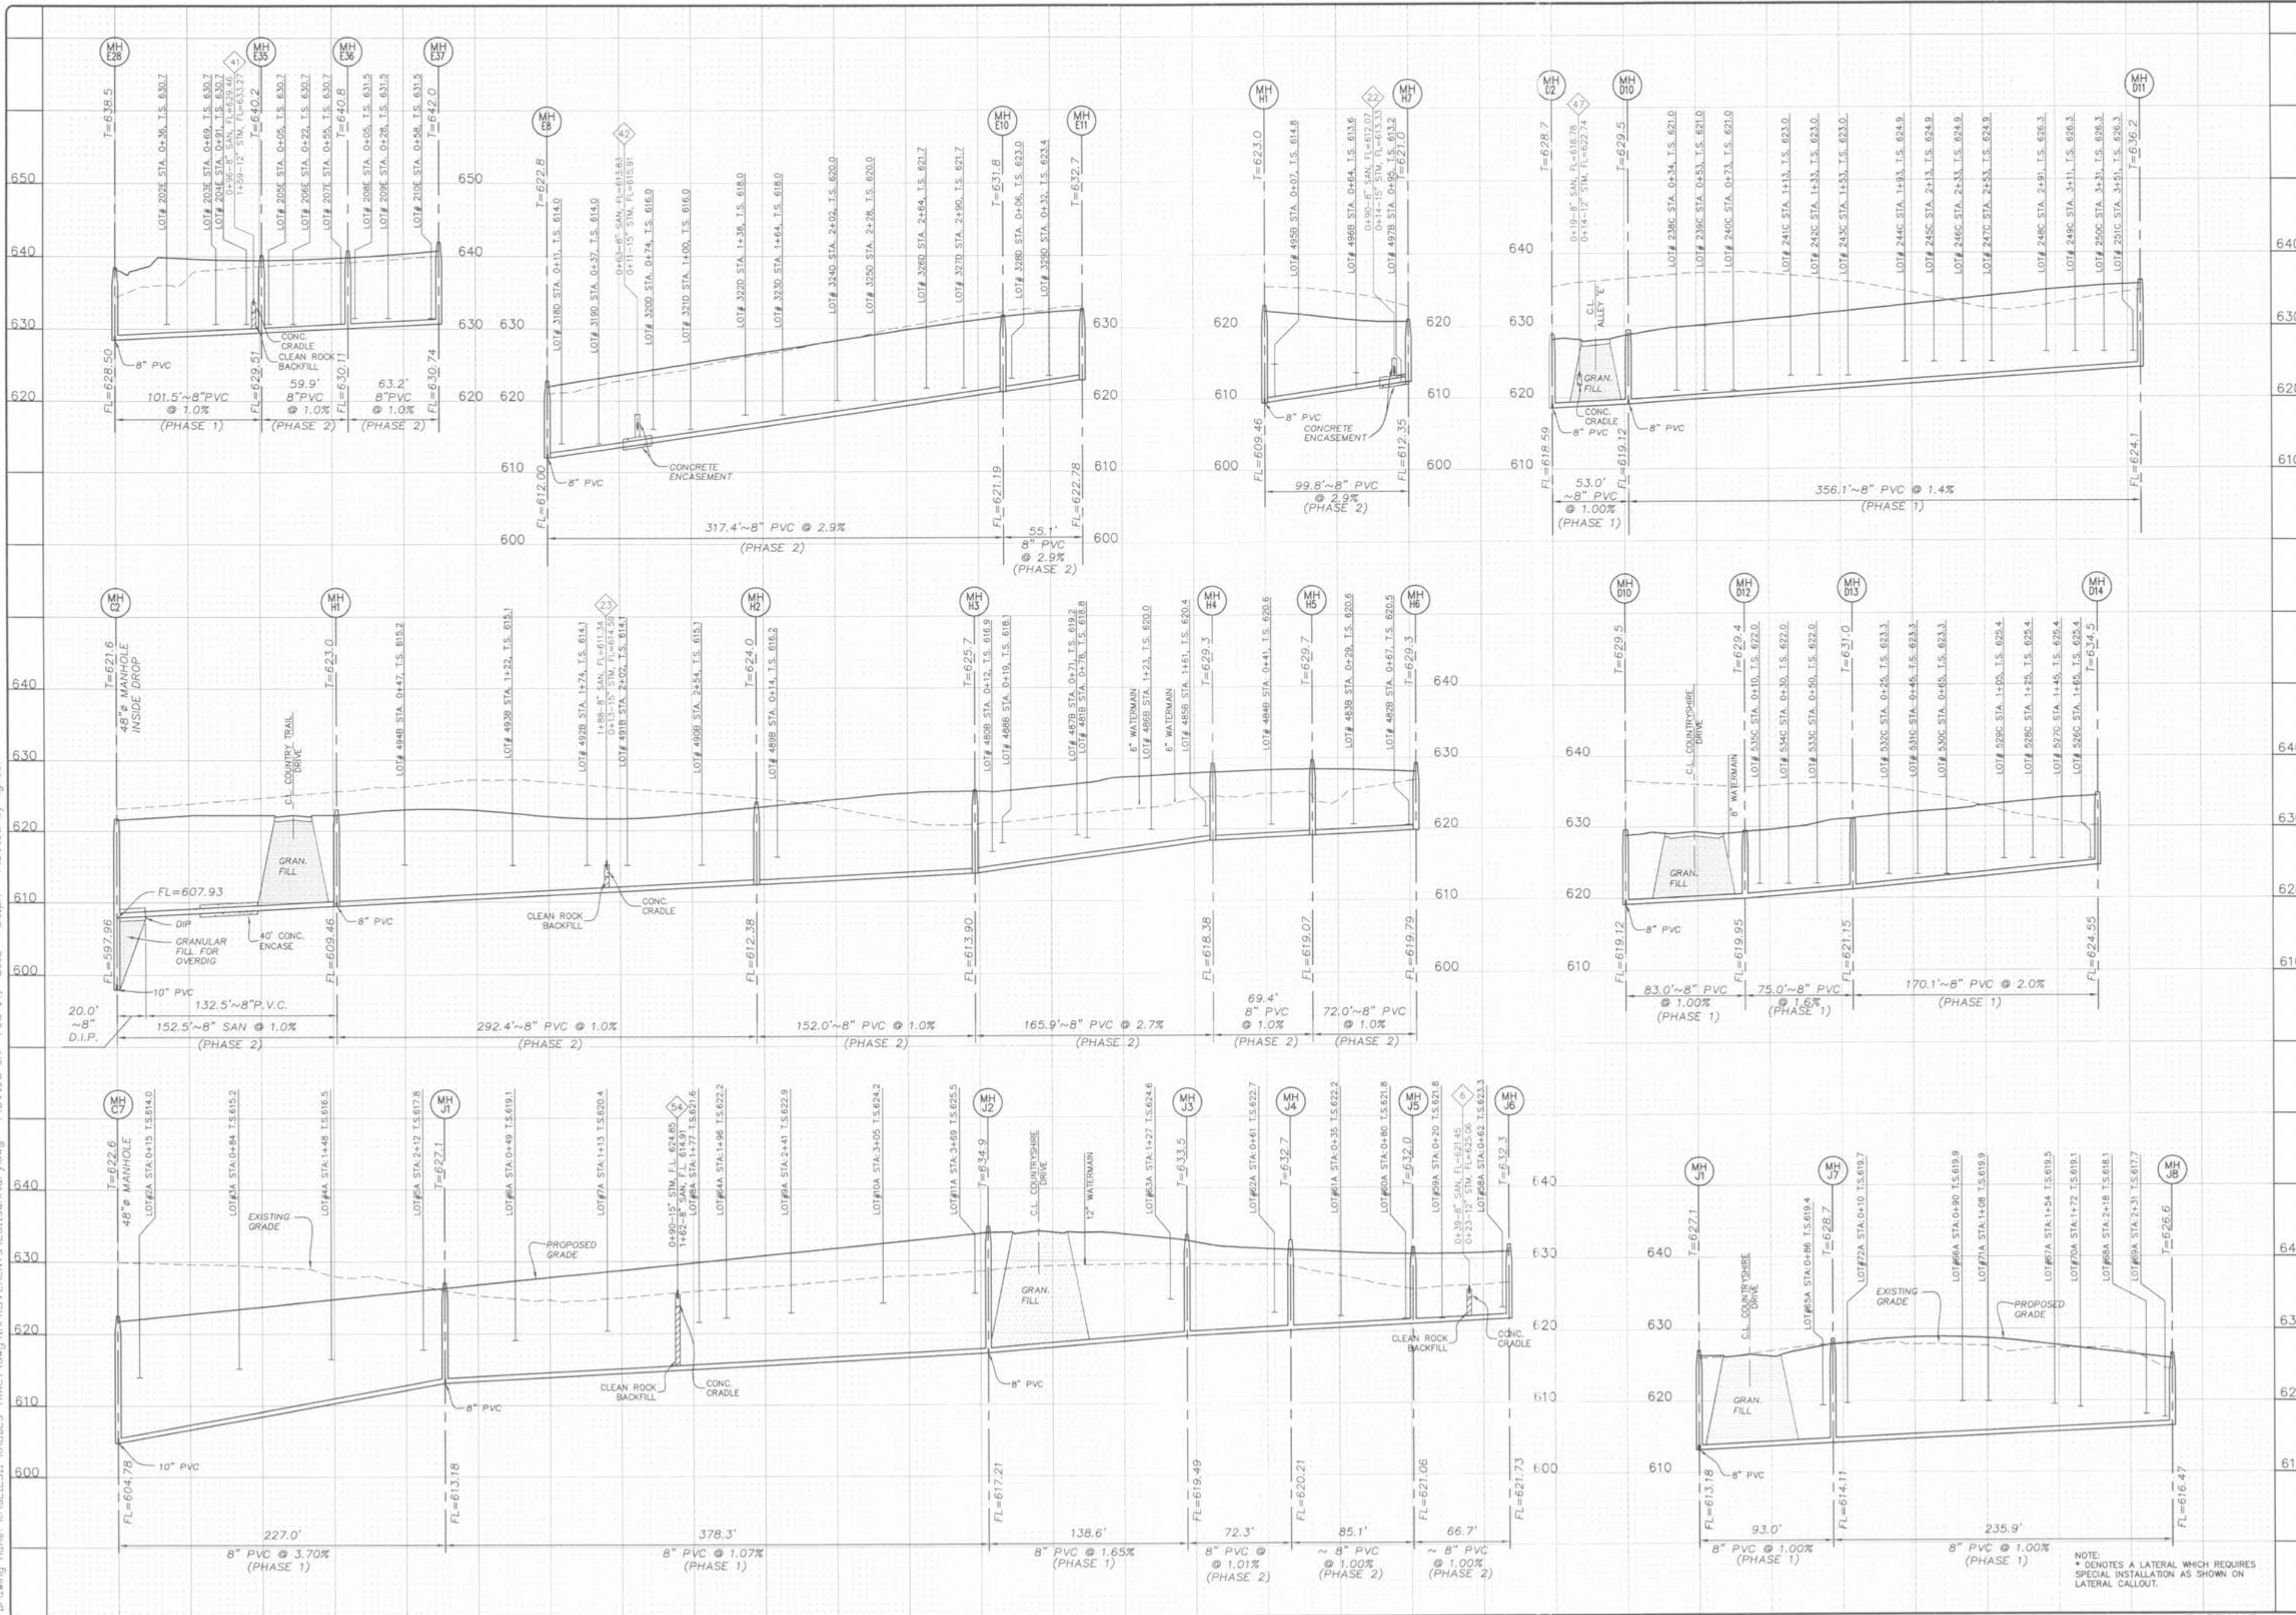

PROJECT: COUNTRYSHIRE		SHEET TITLE: SANITARY PROFILES	
NO. 02	12	311	
M.S.D. P#	SHEET 5.6		OF
DRAWN: LG		DESIGNED: JCM	CHECKED: JM
PREPARED BY: <i>[Signature]</i> <b>THE STERLING CO.</b> ENGINEERS & SURVEYORS 5055 NEW BAUMGARTNER ROAD ST. LOUIS, MISSOURI 63129 (314) 487-0440 FAX 487-8944 E-Mail: Sterling@sterling-eng-sur.com			
PREPARED FOR: <b>CMB RHODES, L.L.C.</b> 5091 NEW BAUMGARTNER ROAD ST. LOUIS, MISSOURI 63129 (314) 487-6717			
REMARKS/DATE: 10 CITY COMMENTS/02-08-06 11 CITY COMMENTS/02-15-06 3 DCSD COMMENTS/02-29-06 4 DCSD COMMENTS/03-13-06 5 DCSD AND CITY COMMENTS/11-14-06 6 CITY COMMENTS/11-22-06 7 CITY COMMENTS/12-30-06 8 WATER DISTRICT #2 COMMENT/01-17-06 9 DEVELOPER REVISIONS/01-24-06			

BASE MAP