


Drawing name: K:\021231 RHODES TRACT\dwg\IMPROVEMENTS\2311Sanitary.dwg Plotted on Feb 20, 2006 - 12:27pm Plotted by: lgreen

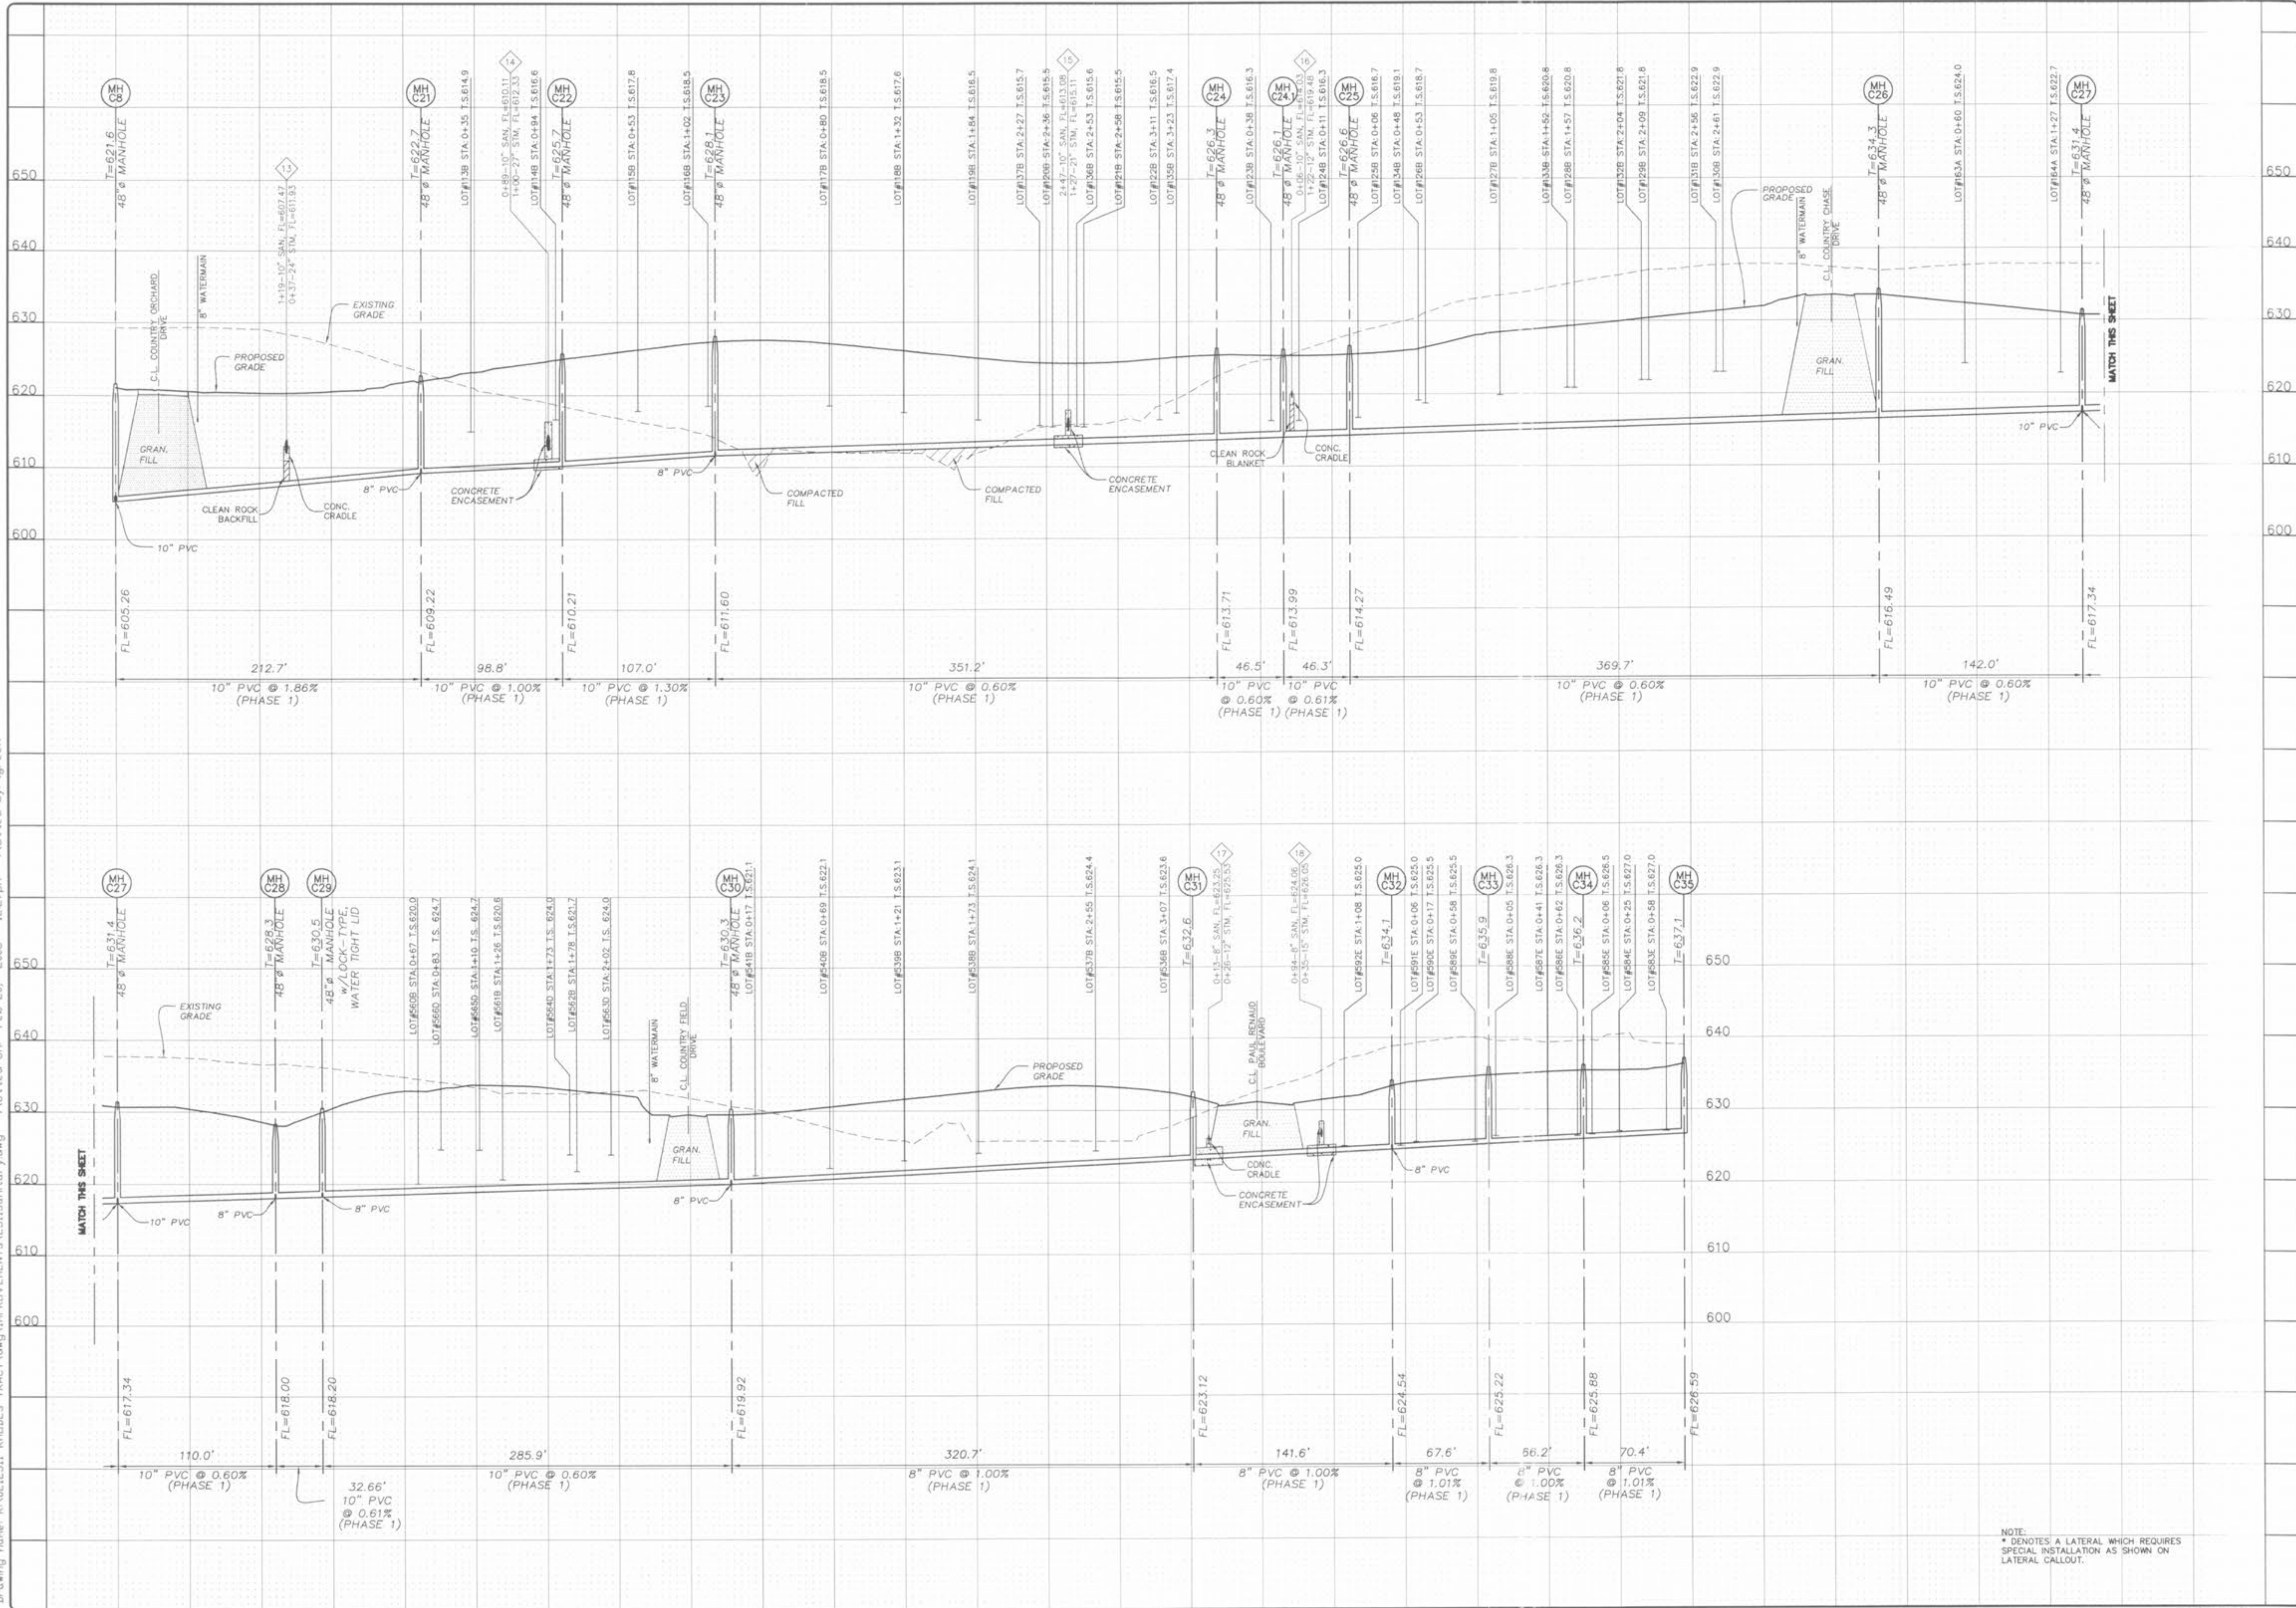

PROJECT:		COUNTRYSHIRE	
DRAWN: LG		DESIGNED: JCM	
CHECKED: JM		SHEET TITLE: SANITARY PROFILES	
NO. 02	12	311	
M.S.D. P#		SHEET 5.7	
DIGITAL FILE LOCATION: R:\021231\RHODES TRACT\DWG\IMPROVEMENTS\2311Sanitary.dwg		DATE PLOTTED: 2/20/06	

PREPARED FOR: **STERLING CO. ENGINEERS & SURVEYORS**  
 5091 NEW BAUMGARTNER ROAD  
 ST. LOUIS, MISSOURI 63129  
 (314) 487-6717  
 E-Mail: Sterling@sterling-eng-sur.com

PREPARED BY: *Matt Duda* 2/20/06

ISSUE/REMARKS/DATE:  
 10 CITY COMMENTS/02-03-06  
 11 CITY COMMENTS/02-15-06  
 3 DCSD COMMENTS/09-29-05  
 4 DCSD COMMENTS/10-13-05  
 5 DCSD AND CITY COMMENTS/11-14-05  
 6 CITY COMMENTS/11-22-05  
 7 CITY COMMENTS/12-30-05  
 8 WATER DISTRICT #2 COMMENTS/01-17-06  
 9 DEVELOPER REVISIONS/01-24-06

NOTE:  
 \* DENOTES A LATERAL WHICH REQUIRES SPECIAL INSTALLATION AS SHOWN ON LATERAL CALLOUT.

BASE MAP