


Drawing name: K:\0212311 RHODES TRACT\DWG\IMPROVEMENTS\2311Storm.dwg Plotted on: Feb 15, 2006 - 6:19pm Plotted by: lgreen

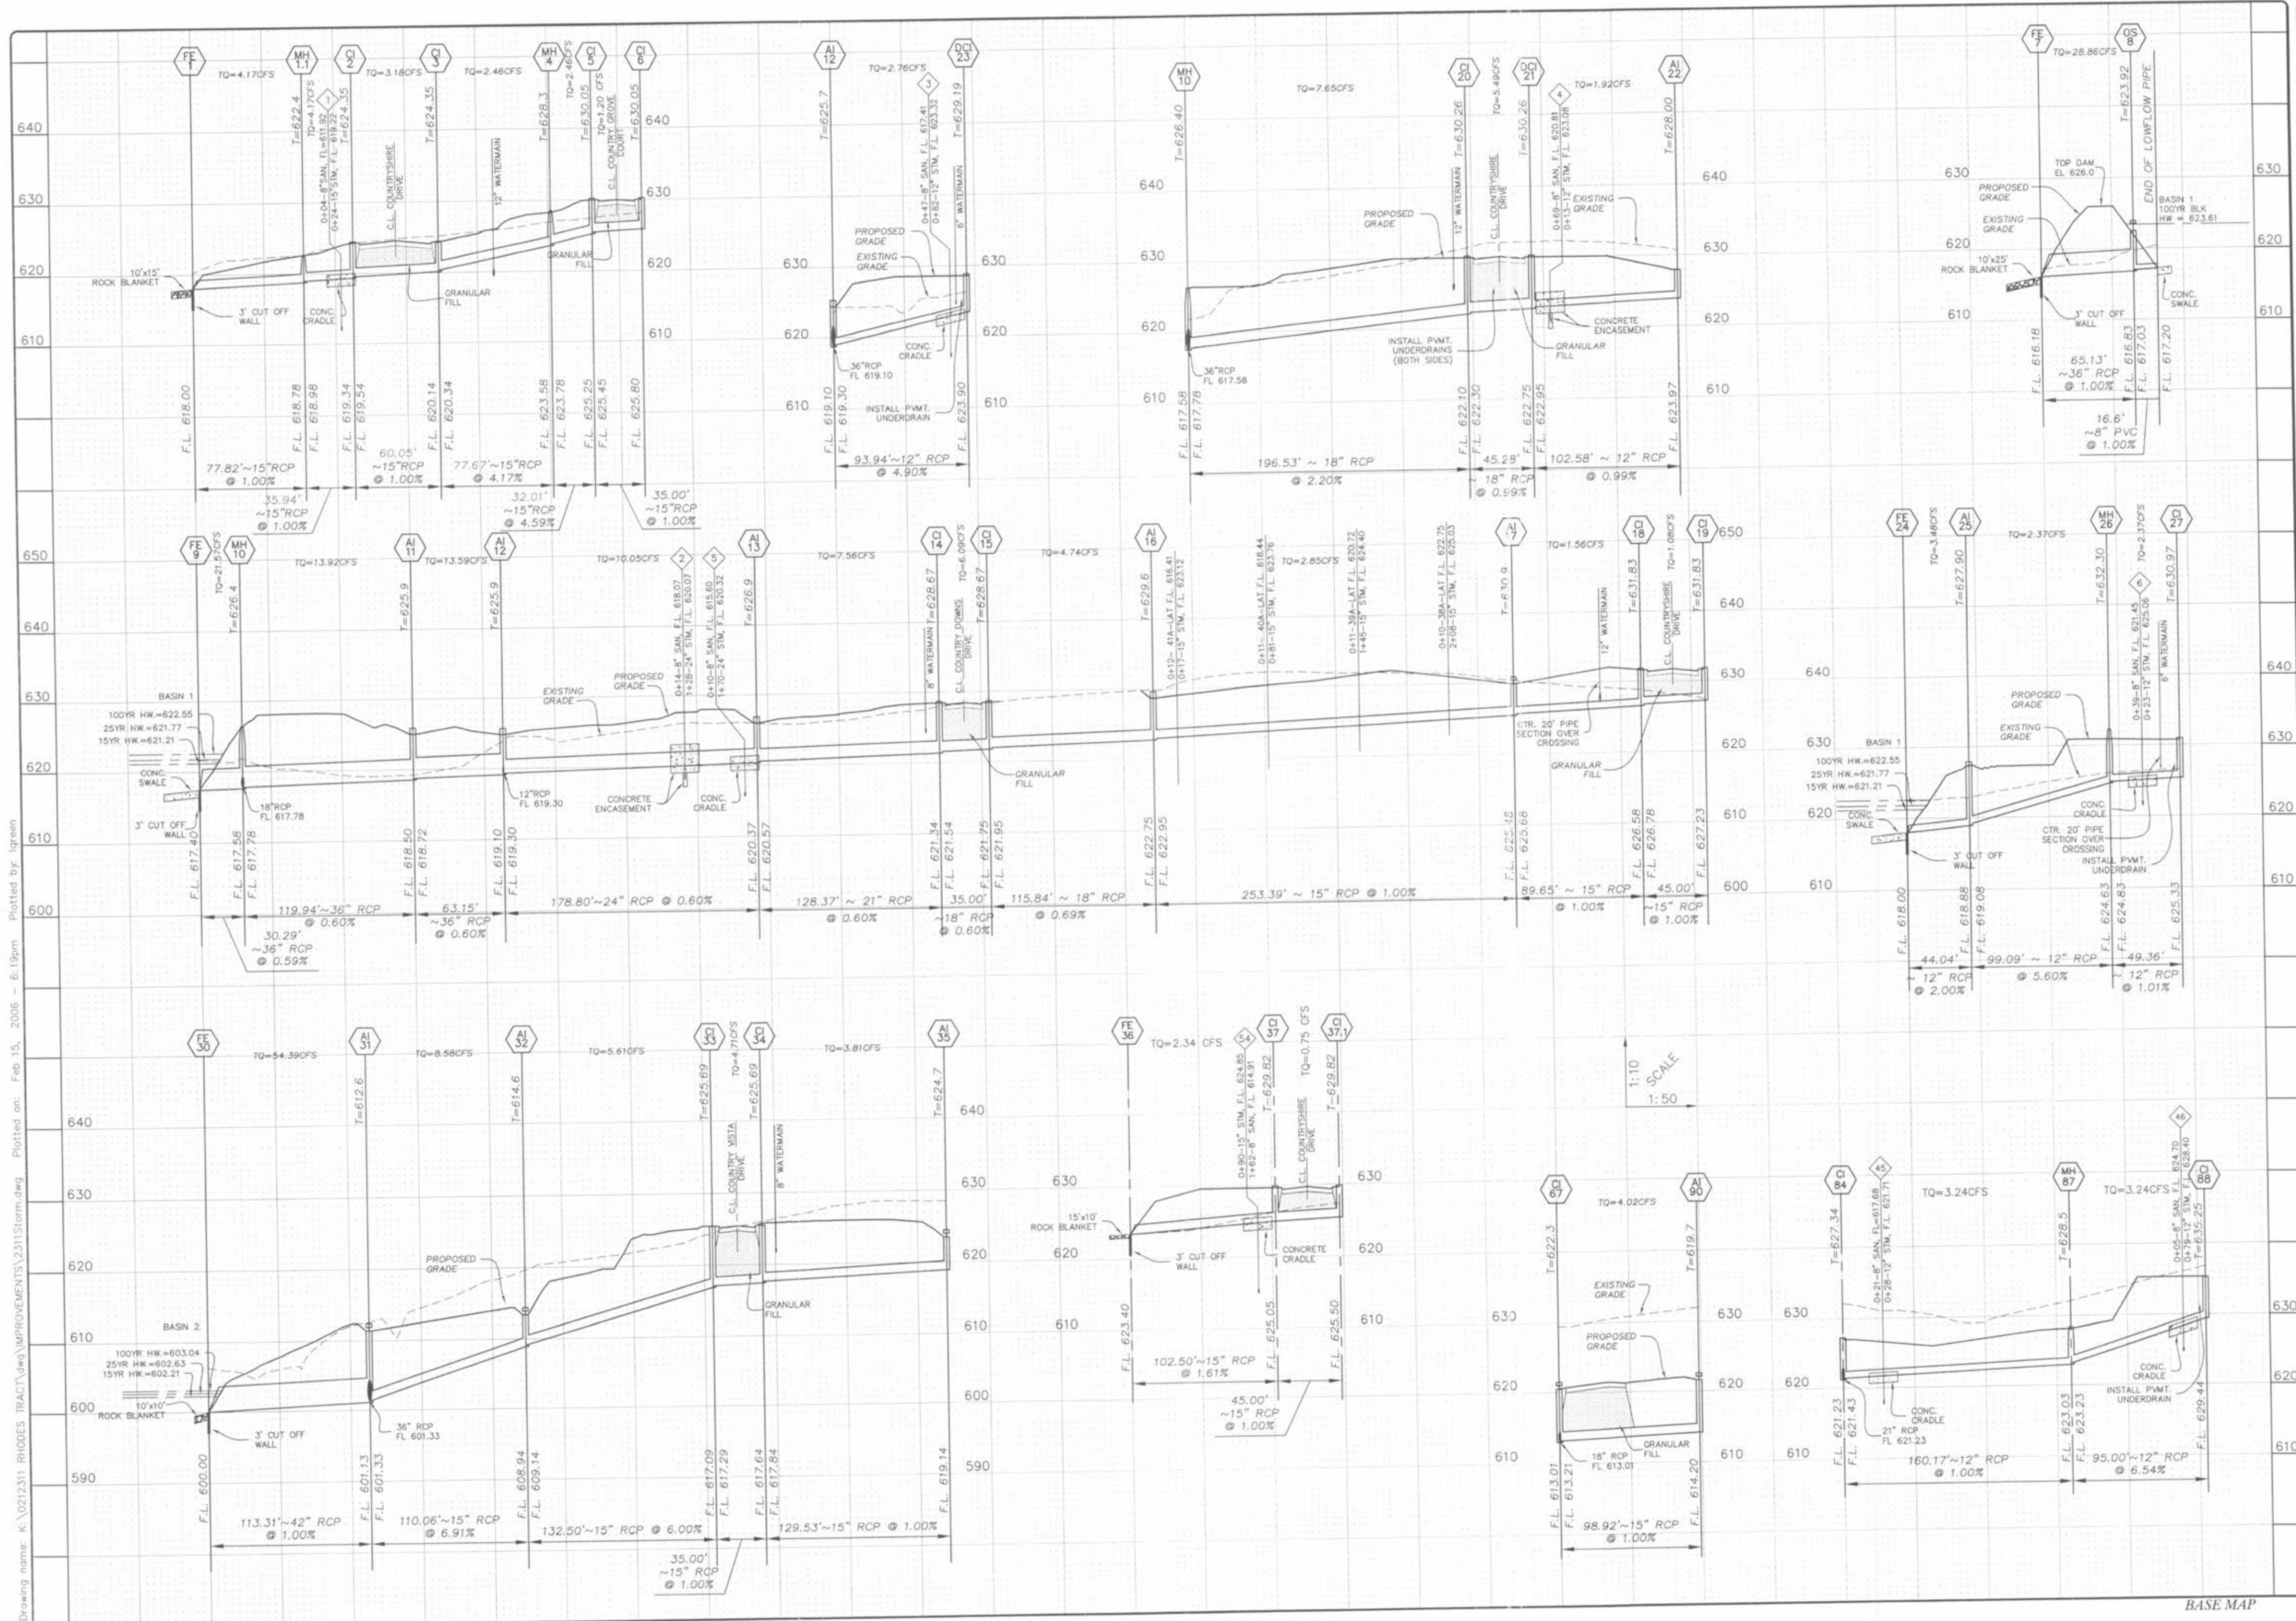

ISSUE REMARKS/DATE

1	CITY COMMENTS/02-15-06
2	DCSD COMMENTS/02-28-06
3	DCSD COMMENTS/03-13-06
4	DCSD AND CITY COMMENTS/03-14-06
5	CITY COMMENTS/03-22-06
6	CITY COMMENTS/03-22-06
7	WATER DISTRICT #2 COMMENTS/03-17-06
8	DEVELOPER REVISIONS/03-24-06

PREPARED BY: *[Signature]*

THE **STERLING** CO. ENGINEERS & SURVEYORS
5055 NEW BAUMGARTNER ROAD
ST. LOUIS, MISSOURI 63129
E-Mail: Sterling@sterling-eng-sur.com
(314) 487-8944

COUNTRYSHIRE
STORM PROFILES

NO. 02 12 311
M.S.D. SHEET 6.1
OF

BASE MAP