


Drawing name: K:\0212311 RHODES TRACT.dwg IMPROVEMENTS\2311Storm.dwg Plotted on: Feb 15, 2006 - 6:17pm Plotted by: Igreen

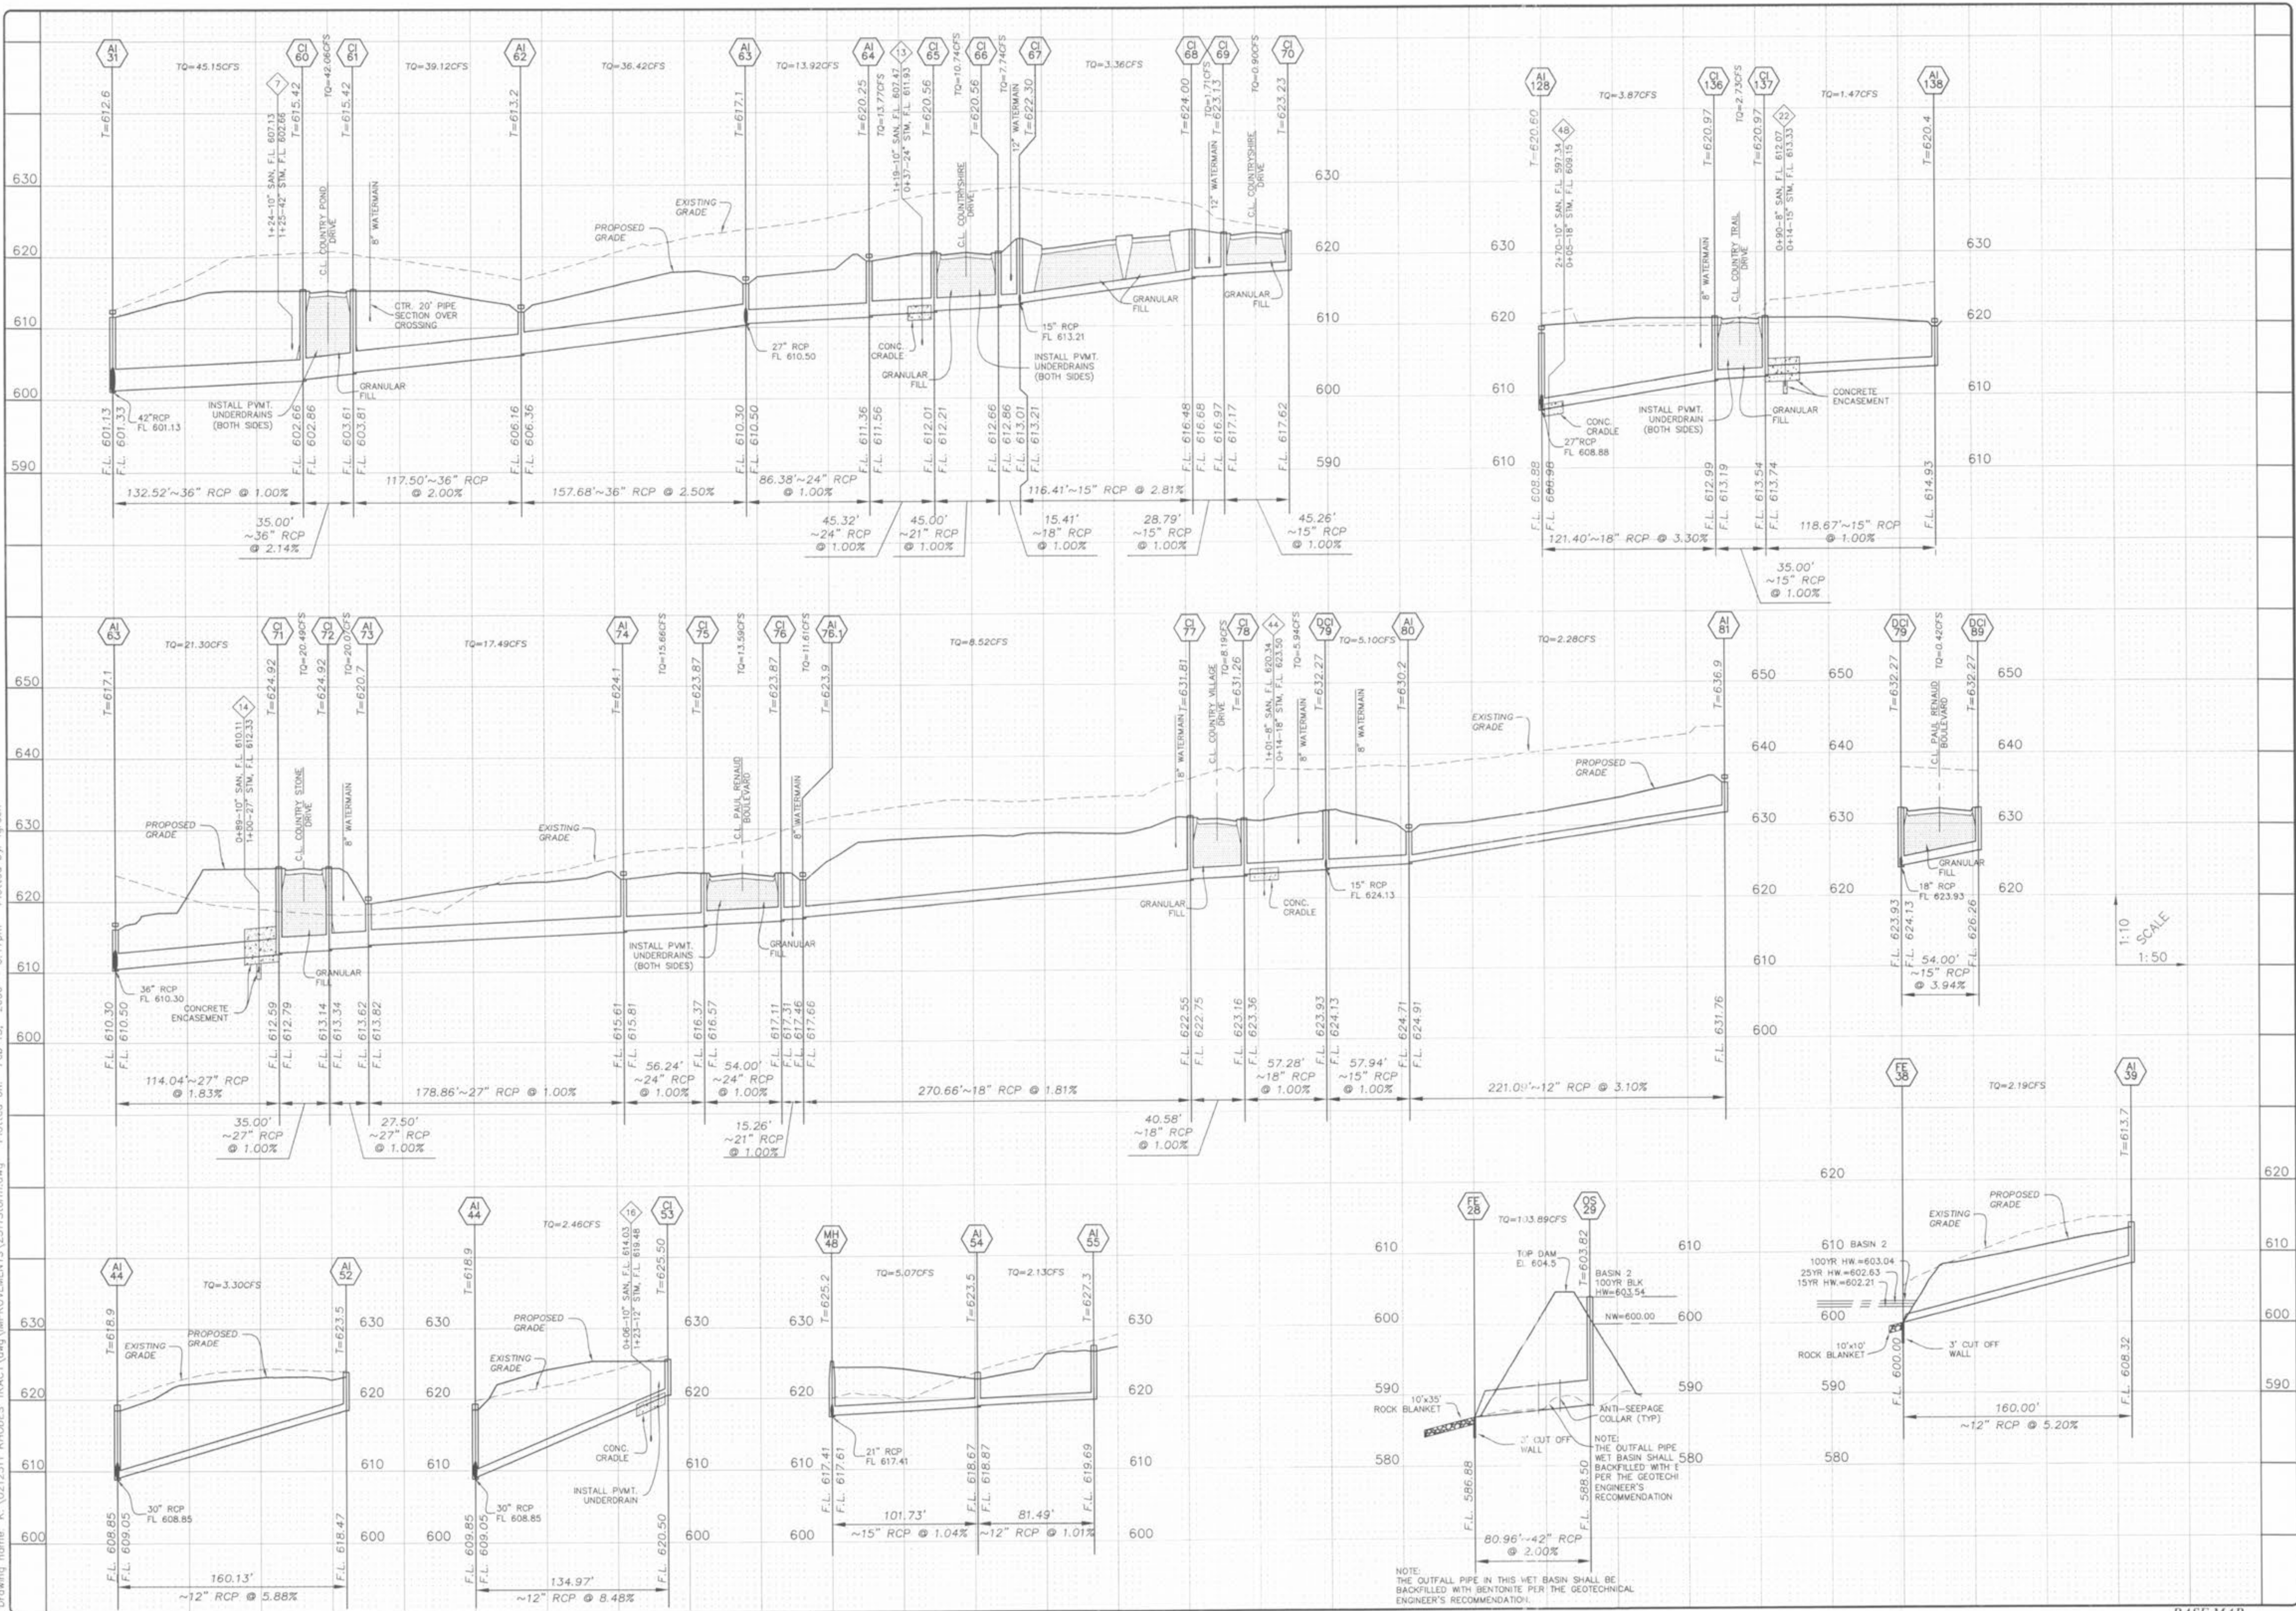

ISSUE REMARKS/DATE

10	CITY COMMENTS 02/03/06
11	CITY COMMENTS 02/15/06
12	DCSD COMMENT 3/29/06
13	DCSD COMMENT 5/10/06
14	DCSD AND CITY COMMENTS 11-14-06
15	CITY COMMENTS 11-22-06
16	CITY COMMENTS 12-30-06
17	WATER DISTRICT #2 COMMENTS 01-17-06
18	DEVELOPER REVISIONS 01-24-06

PREPARED FOR:

**STERLING CO.**  
ENGINEERS & SURVEYORS  
9055 NEW BAUMGARTNER ROAD  
ST. LOUIS, MISSOURI 63129  
(314) 487-0440 FAX 487-8944  
E-Mail: Sterling@sterling-eng-survey.com

PROJECT: COUNTRYSHIRE

SHEET TITLE: STORM PROFILES

NO. 02 12 311  
M.S.D. SHEET 6.2  
OF

BASE MAP