


Drawing name: K:\0212311 RHODES TRACT.dwg IMPROVEMENTS\23111Storm.dwg Plotted on: Feb 15, 2006 - 6:16pm Plotted by: lgreen

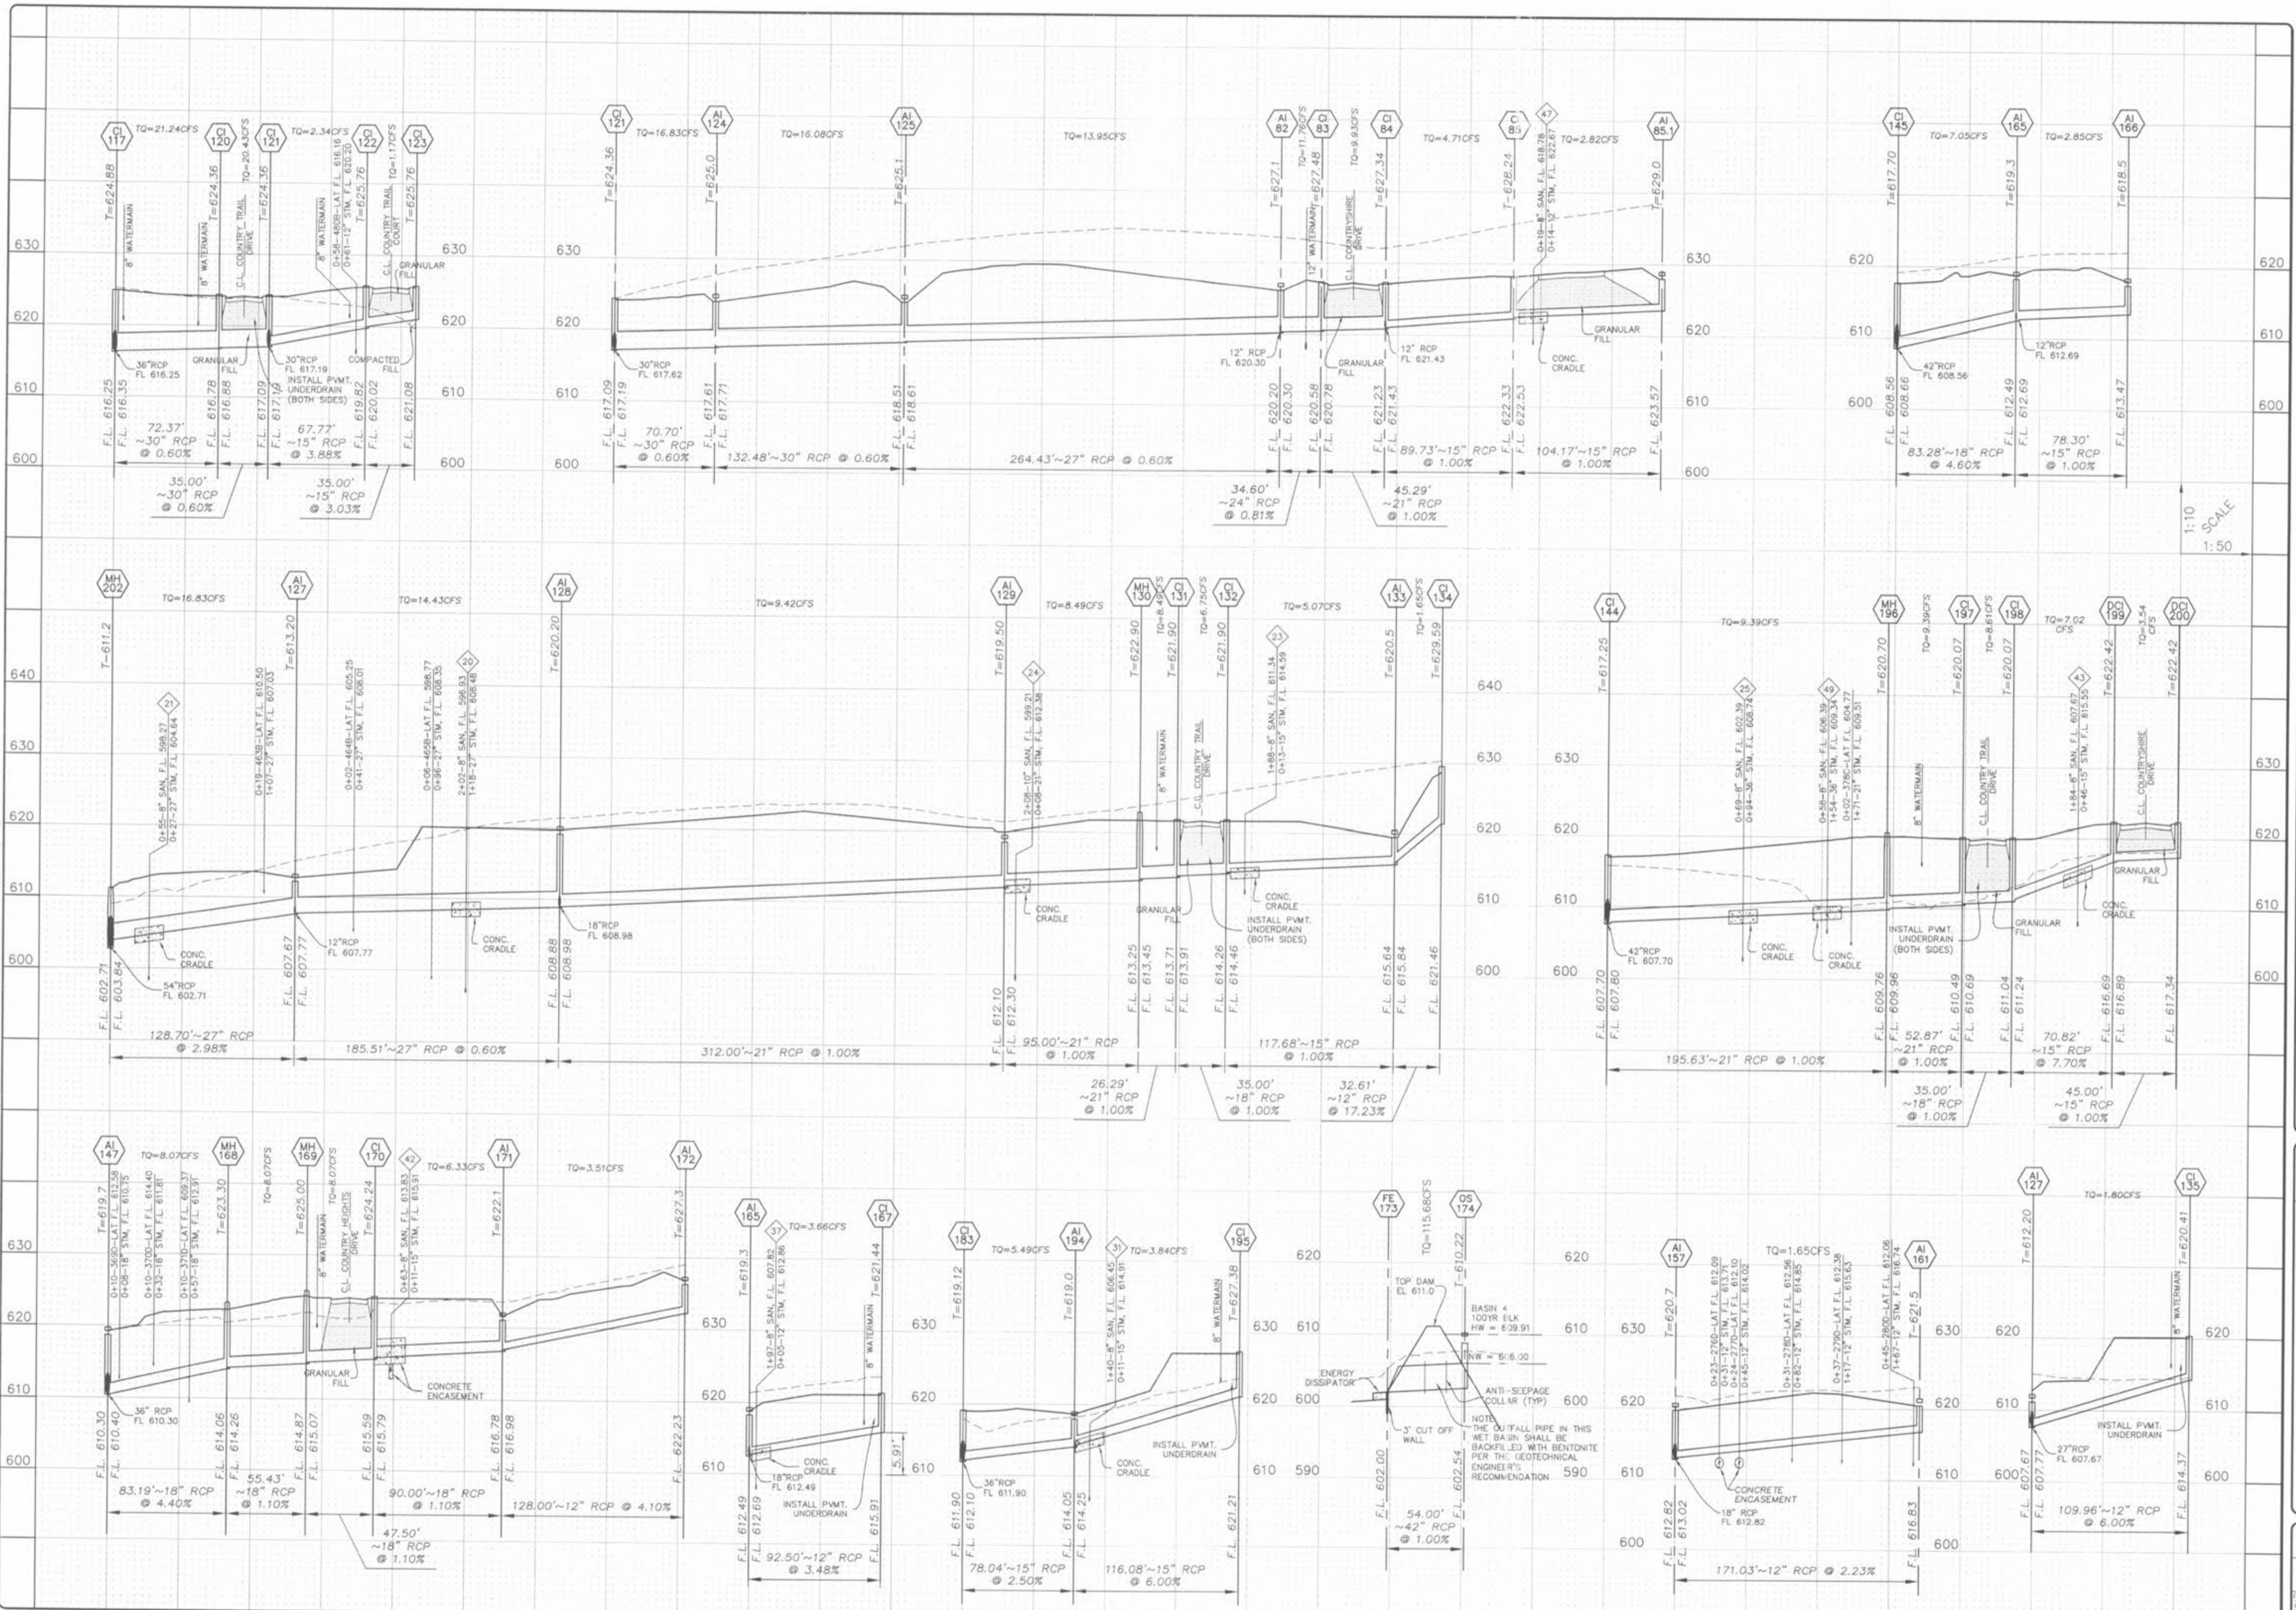

1:10  
1:50  
SCALE

ISSUE	REMARKS/DATE
10	CITY COMMENTS 02-03-06
11	CITY COMMENTS 02-15-06
3	DCSD COMMENTS 02-09-06
4	DCSD COMMENTS 03-13-06
5	DCSD AND CITY COMMENTS 03-14-06
6	CITY COMMENTS 03-14-06
7	CITY COMMENTS 03-22-06
8	WATER DISTRICT #2 COMMENTS 01-17-06
9	DEVELOPER REVISIONS 01-24-06

PREPARED FOR:

**STERLING CO.**  
ENGINEERS & SURVEYORS  
5055 NEW BAUMGARTNER ROAD  
ST. LOUIS, MISSOURI 63129  
E-Mail: Sterling@sterling-eng-survey.com

*William Bandy*  
2/16/06

**CMB RHODES, L.L.C.**  
5091 NEW BAUMGARTNER ROAD  
ST. LOUIS, MISSOURI 63129  
(314) 487-6717

PROJECT:	COUNTRYSHIRE
DRAWN:	LG
DESIGNED:	SM
CHECKED:	GM
NO.	02 12 311
M.S.D.	SHEET
PI#	6.4
OF	

BASE MAP