


Drawing name: K:\0212311 RHODES TRACT\dwg\IMPROVEMENTS\2311Storm.dwg Plotted on: Feb 15, 2006 - 6:15pm Plotted by: lgreen

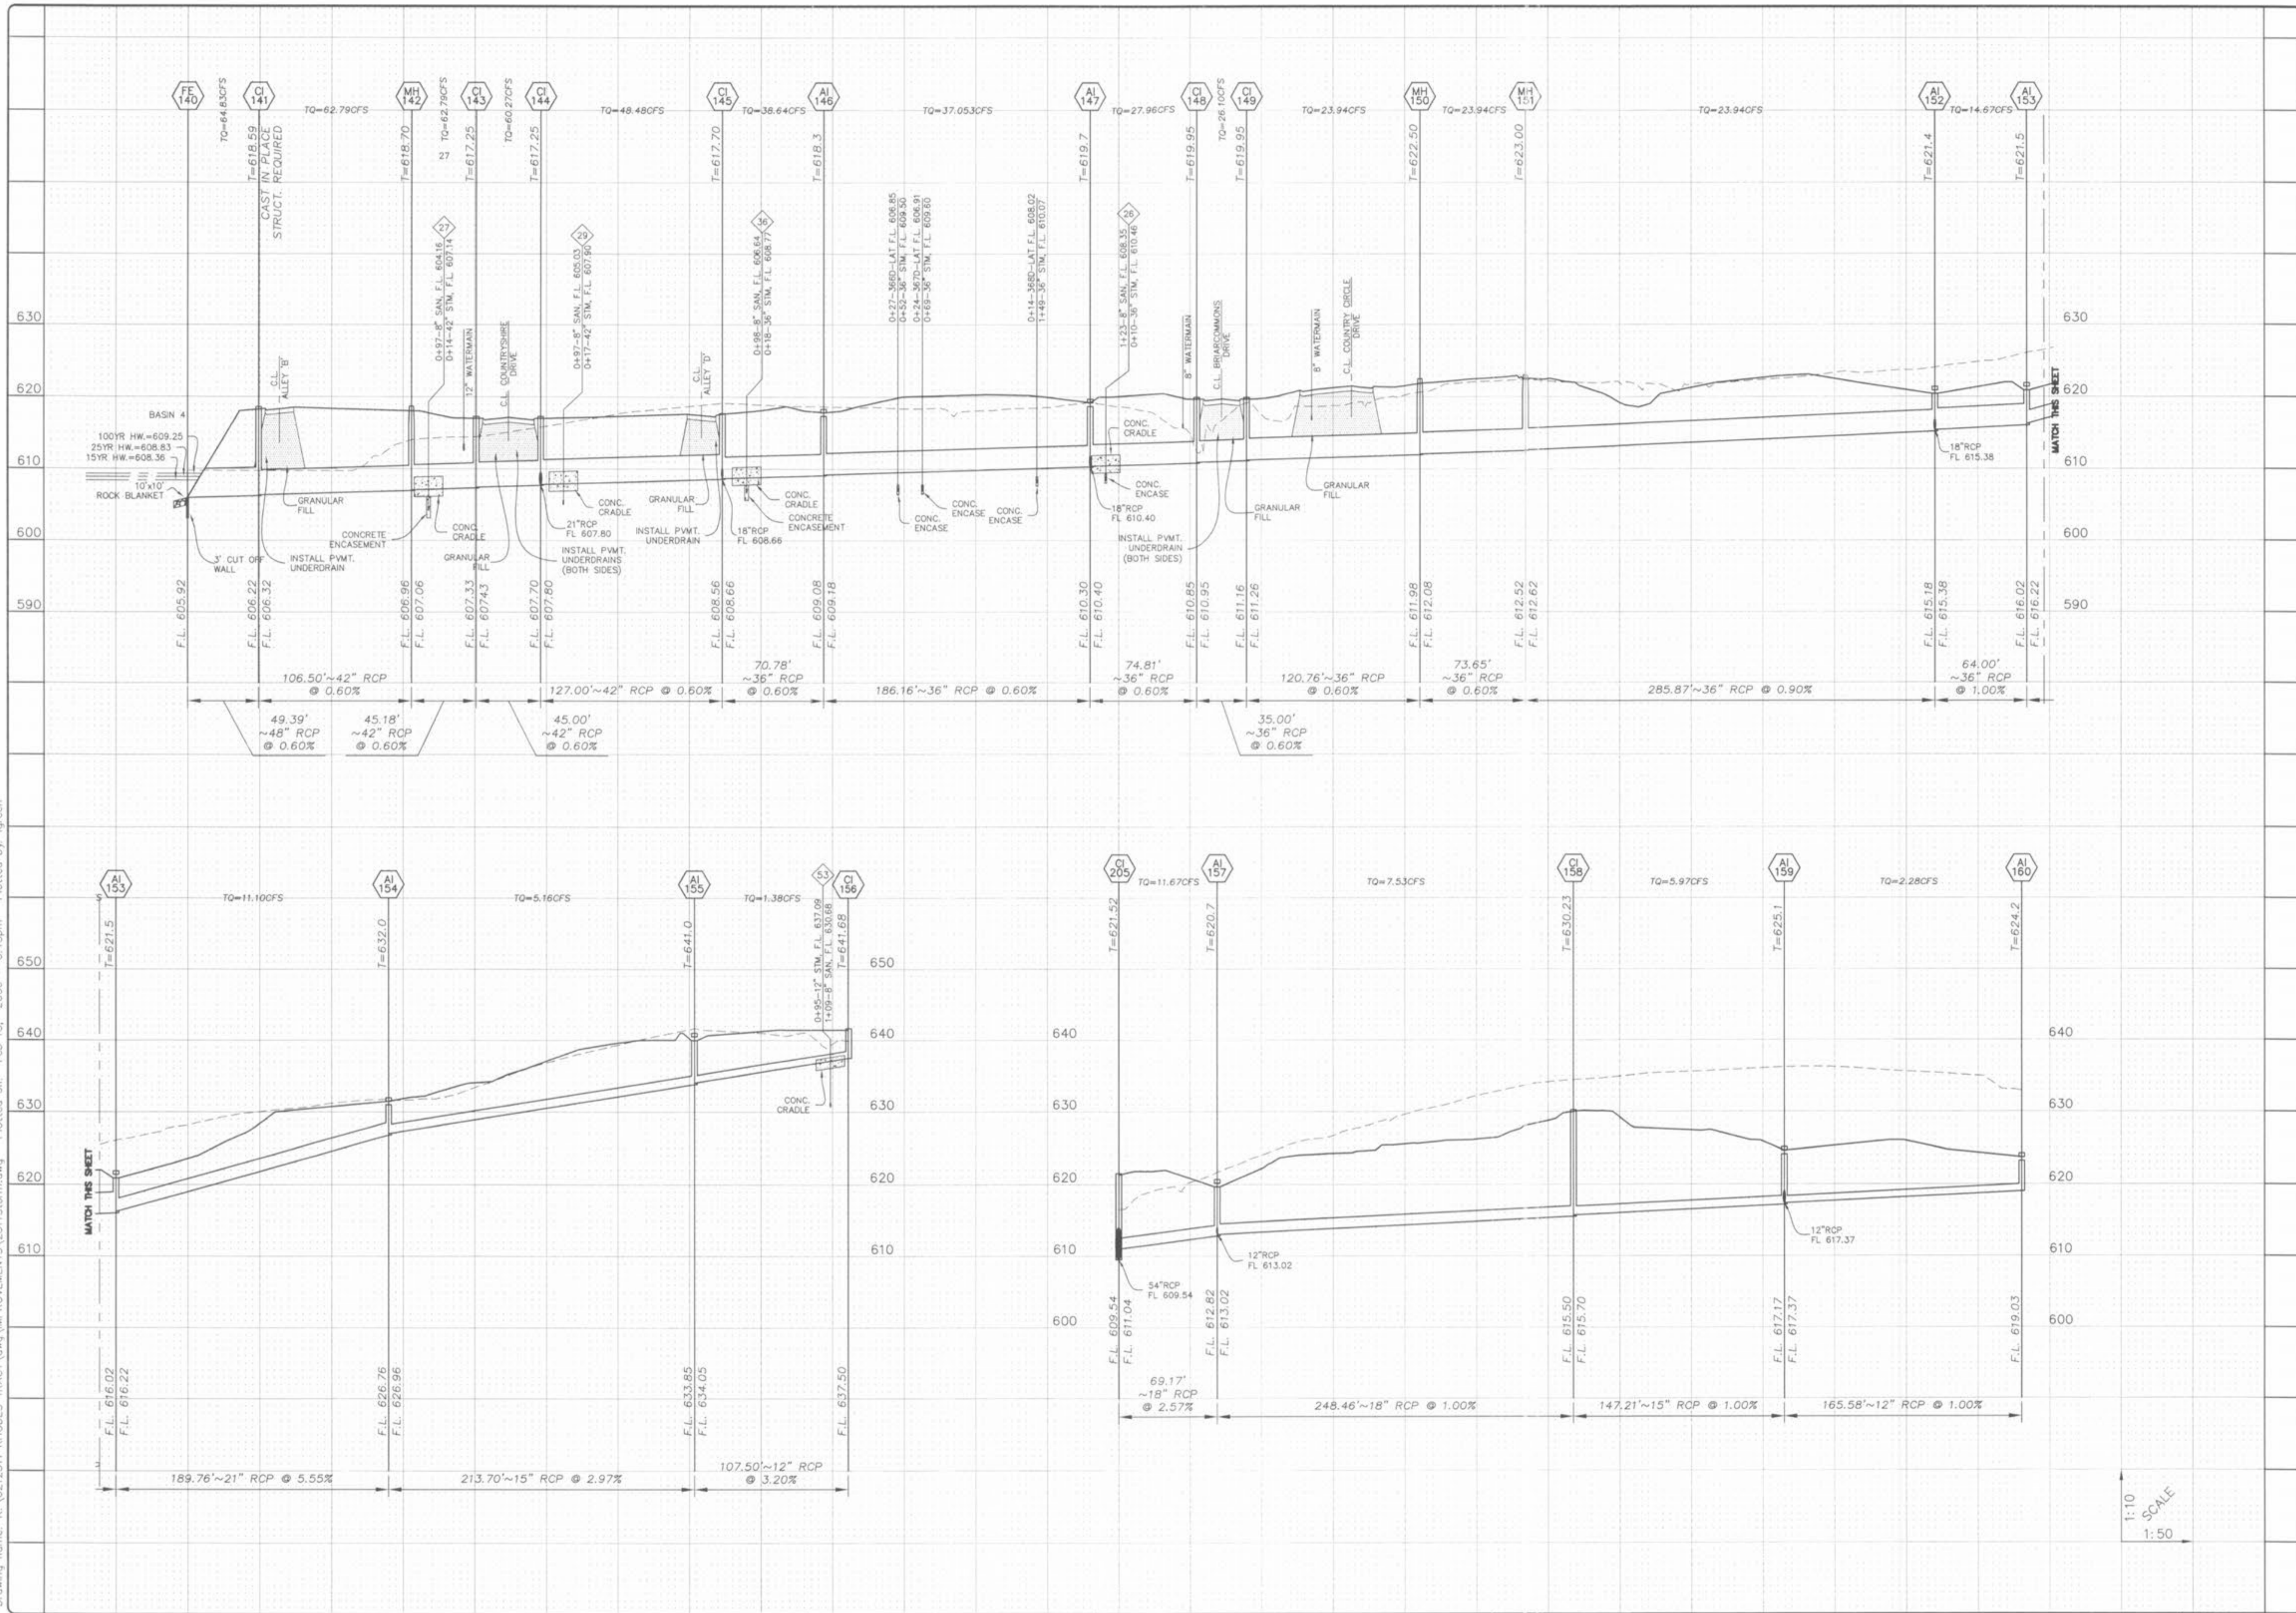

1:10
SCALE
1:50

PROJECT:		COUNTRYSHIRE	
SHEET TITLE:		STORM PROFILES	
NO.	02	12	311
M.S.D.			SHEET
P#			6.5
DRAWN:		LG	
DESIGNED:		SCM	
CHECKED:		GJM	
PREPARED BY:			
THE STERLING CO.			
ENGINEERS & SURVEYORS			
5055 NEW BAUMGARTNER ROAD			
ST. LOUIS, MISSOURI 63129			
E-Mail: Sterling@sterling-eng-sur.com			
PREPARED FOR:			
CMB RHODES, L.L.C.			
5091 NEW BAUMGARTNER ROAD			
ST. LOUIS, MISSOURI 63129			
(314) 487-6717			
ISSUE REMARKS/DATE:			
10	CITY COMMENTS 02-03-06		
11	CITY COMMENTS 02-15-06		
12	DCSO COMMENTS 09-28-05		
13	DCSO AND CITY COMMENTS 10-13-05		
14	DCSO AND CITY COMMENTS 01-11-06		
15	CITY COMMENTS 01-29-06		
16	CITY COMMENTS 01-29-06		
17	CITY COMMENTS 01-29-06		
18	WATER DISTRICT # COMMENTS 01-17-06		
19	DEVELOPER REVISIONS 01-24-06		

BASE MAP