


Drawing name: K:\0212311 RHODES TRACT (dwg IMPROVEMENTS)\2311Storm.dwg Plotted on: Feb 20, 2006 - 11:50am Plotted by: Igreen

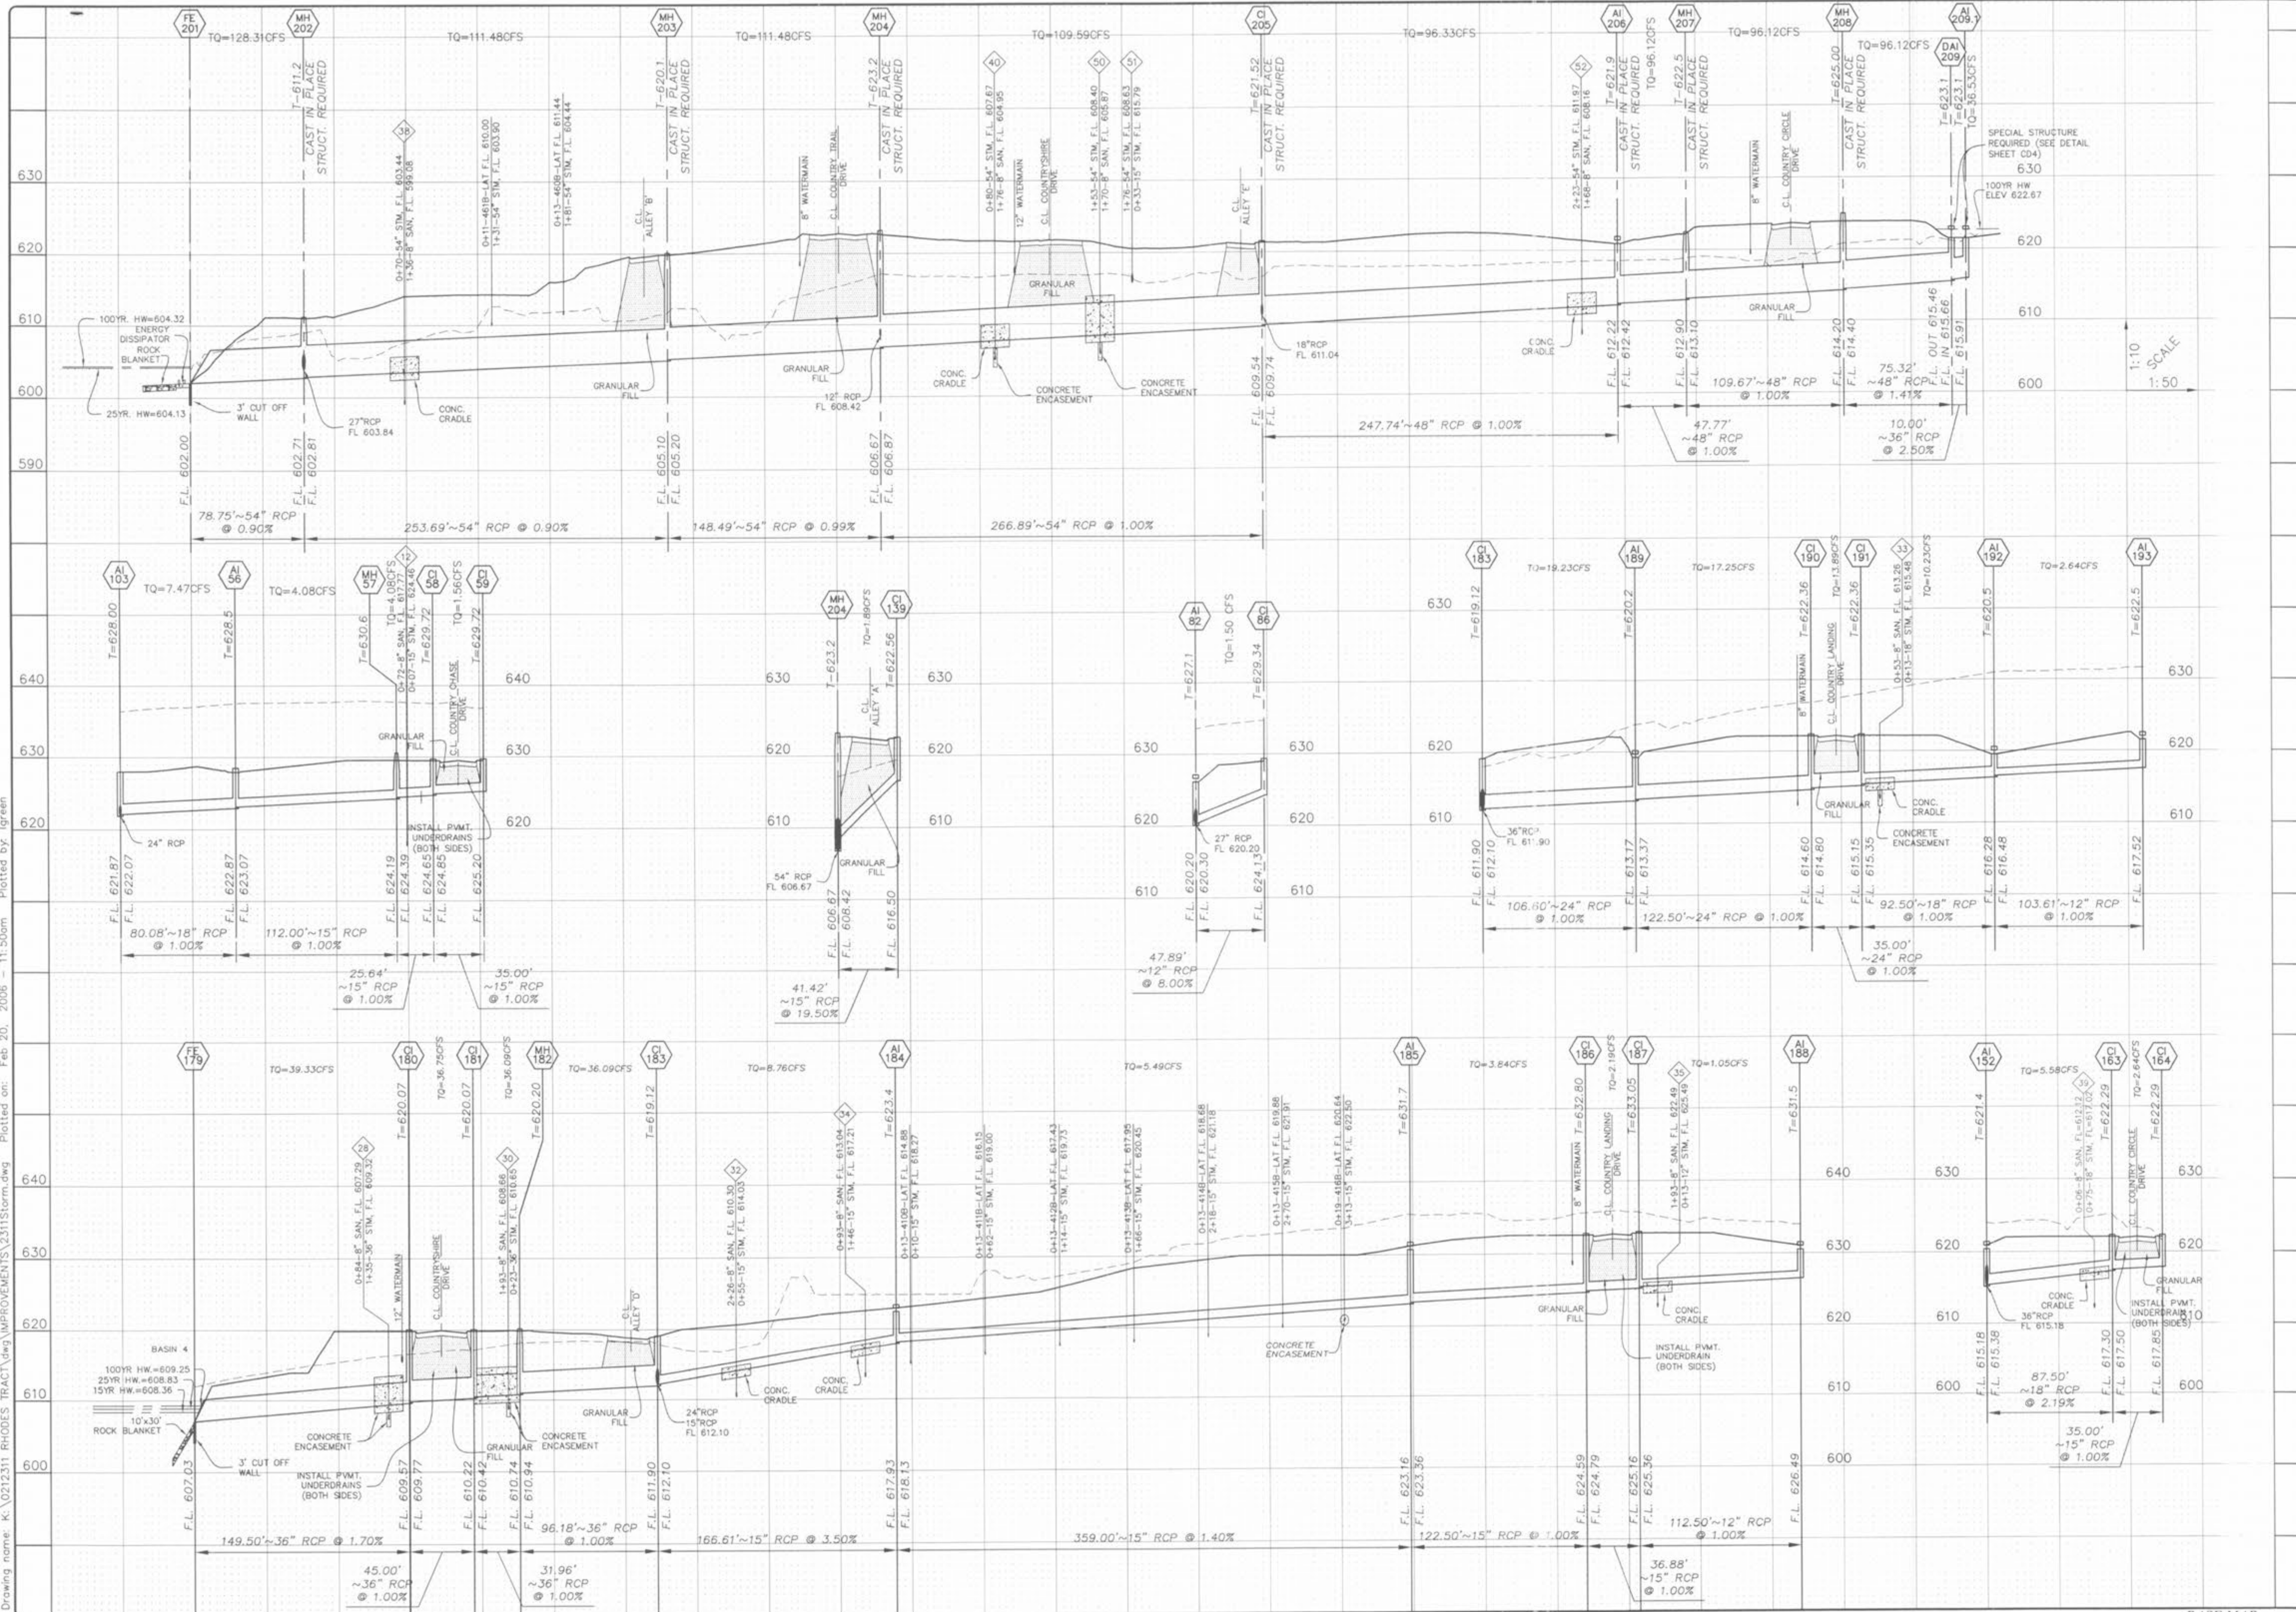

1:10
1:50
SCALE

ISSUE	REMARKS/DATE
10	CITY COMMENTS 02/03/06
11	CITY COMMENTS 02/15/06
3	DCSD COMMENT 5/26/05
4	DCSD COMMENT 5/10/05
5	DCSD AND CITY COMMENTS 11/14/05
6	CITY COMMENTS 11/22/05
7	CITY COMMENTS 12/30/05
8	WATER DISTRICT #2 COMMENTS 01/17/06
9	DEVELOPER REVISIONS 01/24/06

PREPARED FOR:

STERLING CO.
ENGINEERS & SURVEYORS
5055 NEW BAUMGARTNER ROAD
ST. LOUIS, MISSOURI 63129
(314) 487-0440 FAX 487-8944
E-Mail: Sterling@sterling-eng-survey.com

Matthew D. Sterling
2/20/06

CMB RHODES, L.L.C.
5091 NEW BAUMGARTNER ROAD
ST. LOUIS, MISSOURI 63129
(314) 487-6717

PROJECT: **COUNTRYSHIRE** STORM PROFILES

DRAWN: *LG* DESIGNED: *JCM* CHECKED: *AM*

NO. **02 12 311**

M.S.D. **PH** SHEET **6.6**

ORIGINAL FILE LOCATION: K:\0212311\0212311.dwg

OF

BASE MAP