


Drawing name: K:\0212311_RHODES_TRACT\eng\PROJECTS\211211P.dwg Plotted on Feb 15, 2006 - 6:58pm Plotted by: lgreen

SCALE: 1" = 40'

SHOW

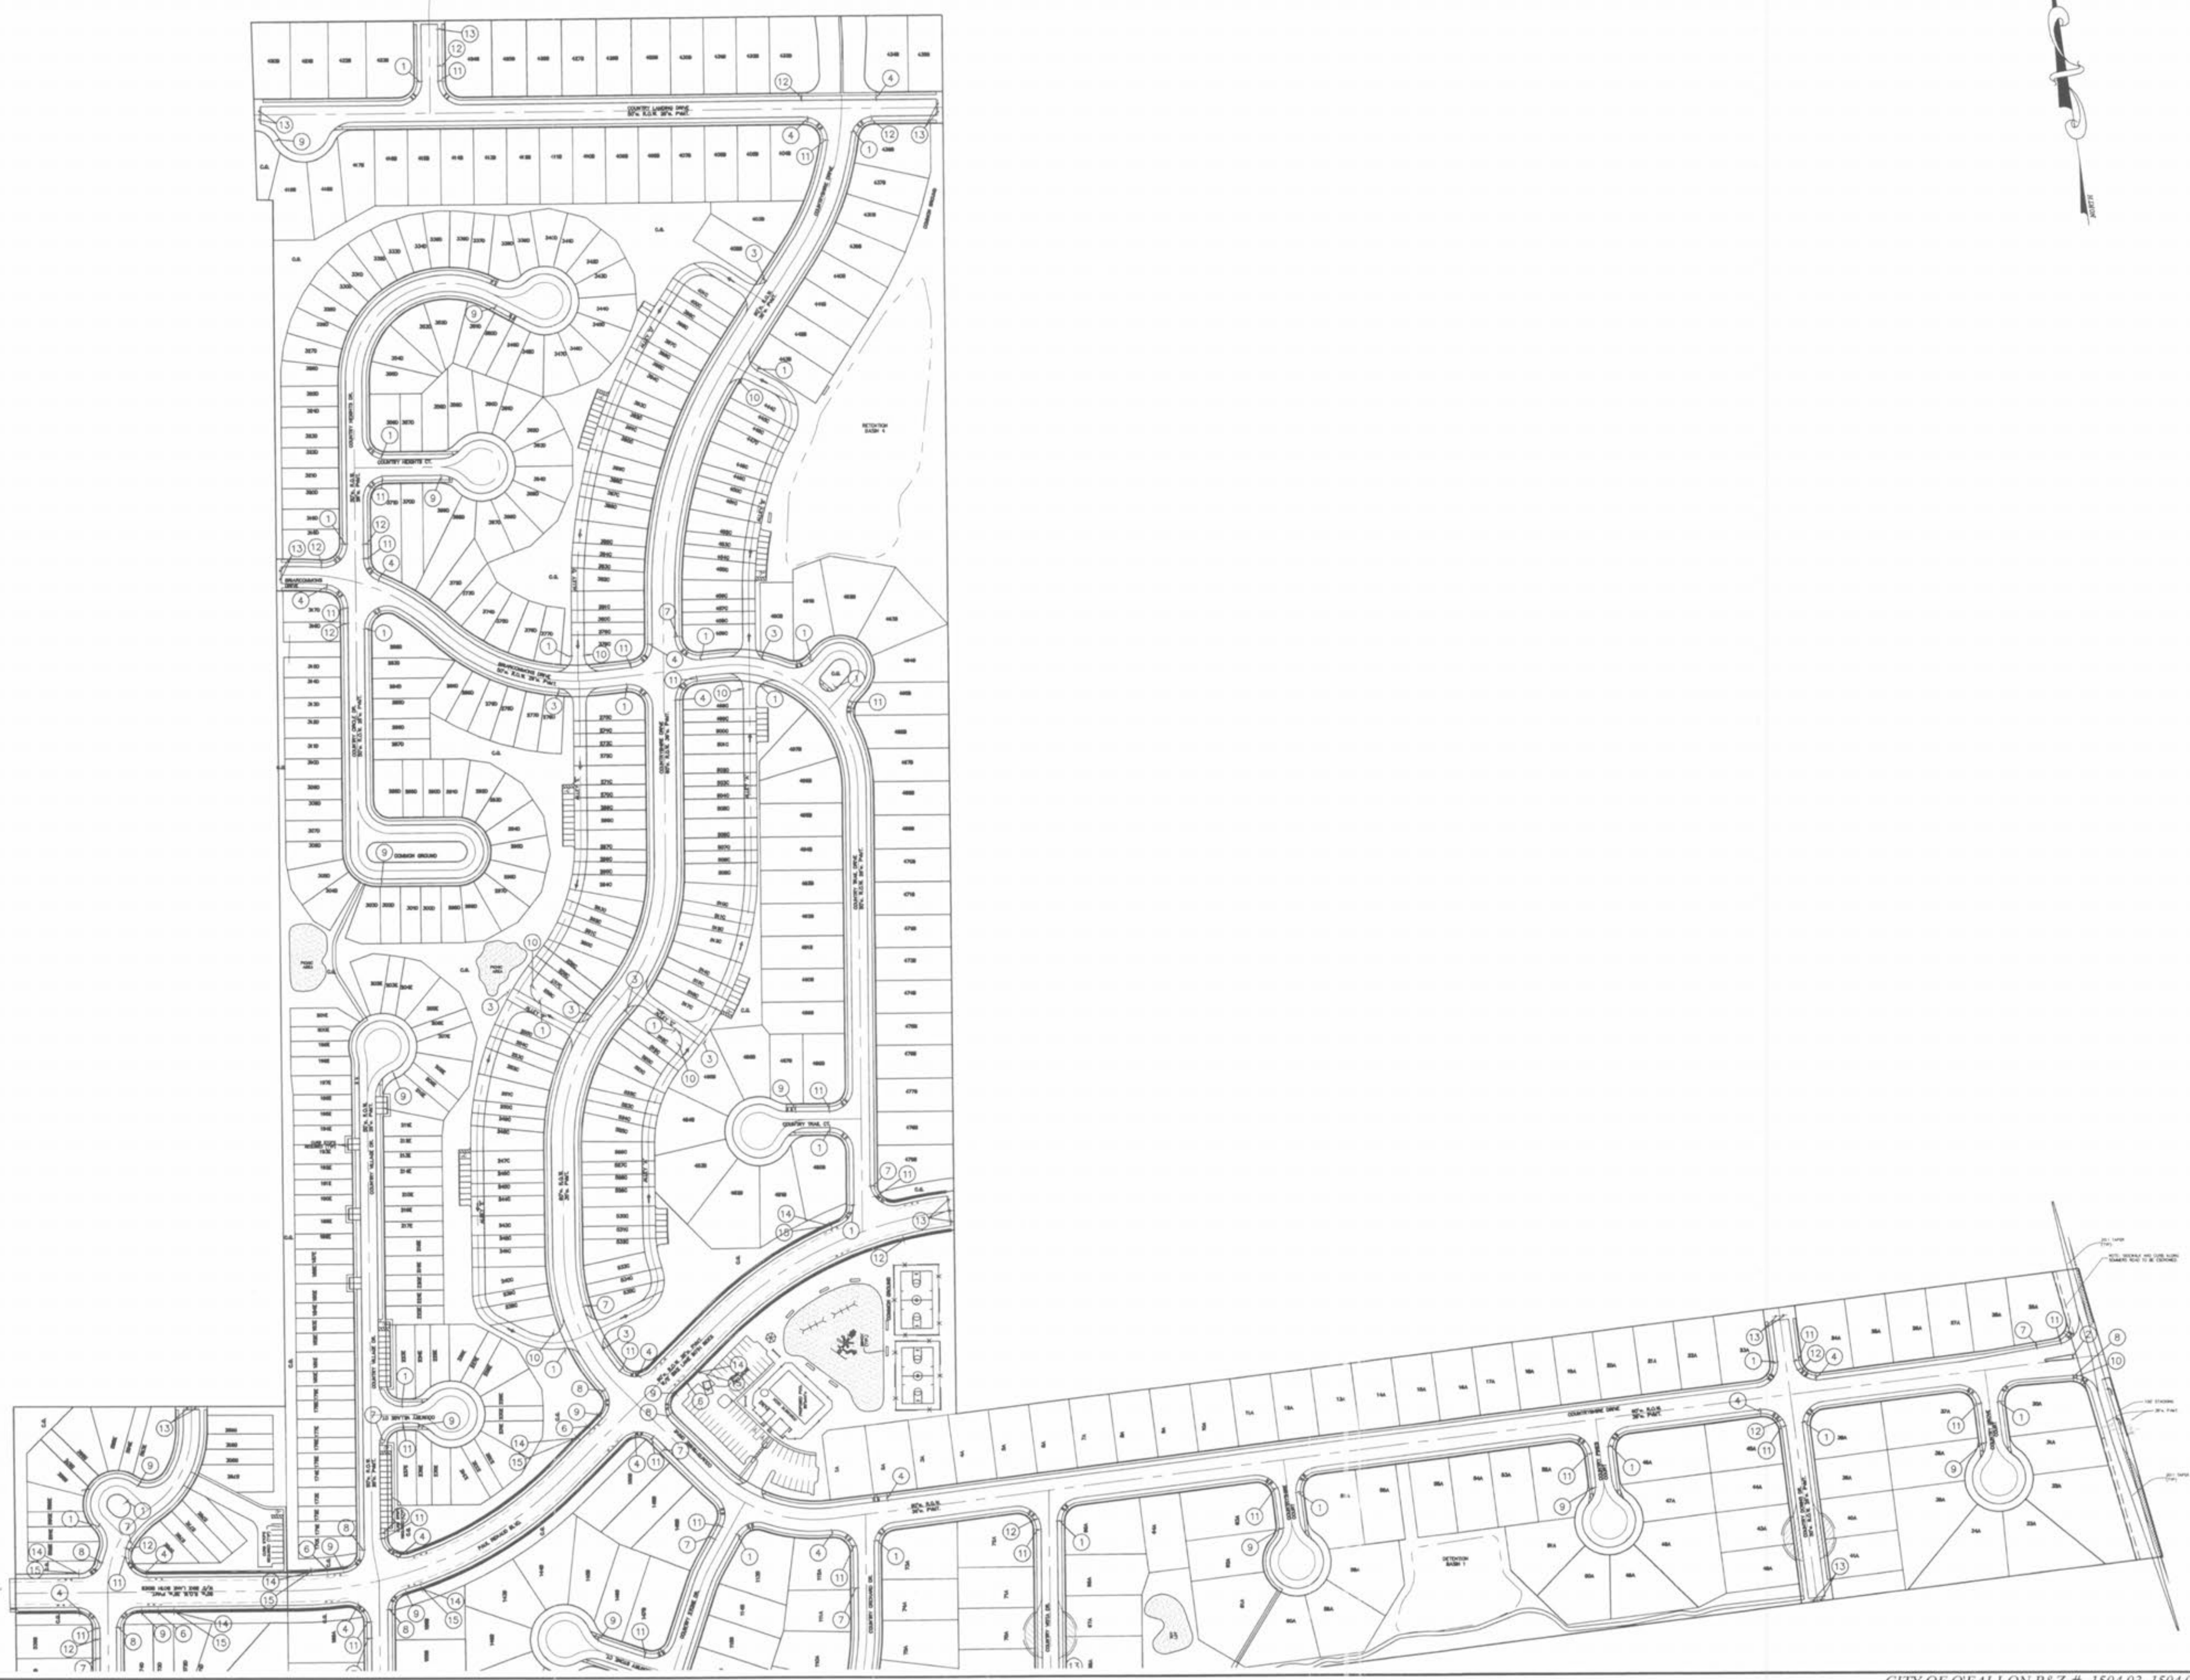

NO. 02 12 311
 M.S.D. SHEET 14.2
 P# OF

PROJECT: COUNTRYSHIRE
 SHEET TITLE: TRAFFIC CONTROL

DRAWN: G.S.
 DESIGNED: J.C.M.
 CHECKED: *[Signature]*

PREPARED BY:
THE STERLING CO.
 ENGINEERS & SURVEYORS
 5055 NEW BALMAGARTNER ROAD
 ST. LOUIS, MISSOURI 63129
 (314) 487-0440 FAX 487-8944
 E-Mail: Sterling@sterling-eng-sur.com

PREPARED FOR:
CMB RHODES, L.L.C.
 5091 New Baumgartner Road
 St. Louis, Missouri 63129
 (314) 487-6717

ISSUE	REMARKS	DATE
10	CITY COMMENTS 02-05-06	
11	CITY COMMENTS 02-15-06	
3	DCSD COMMENTS 09-28-05	
4	DCSD COMMENTS 10-13-05	
5	DCSD AND CITY COMMENTS 11-14-05	
6	CITY COMMENTS 11-22-05	
7	CITY COMMENTS 12-30-05	
8	WATER DISTRICT #2 COMMENT 01-17-06	
9	DEVELOPER REVISIONS 01-24-06	