
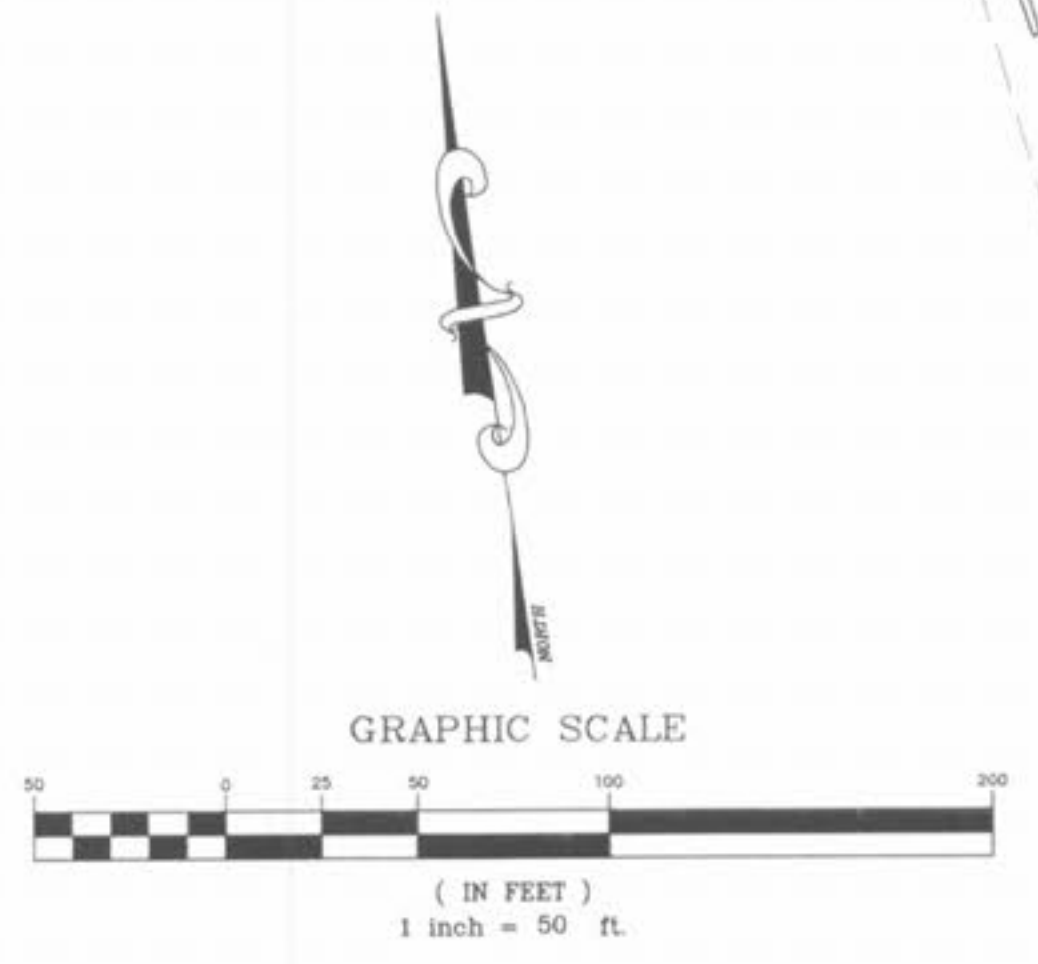


P:\working\new\K0002211 RHODES TRACT\working\PROVIDENTS\211104.dwg Plotted on: Feb 15, 2006 - 7:45am Plotted by: lgm

MATCHLINE SHEET 15.2

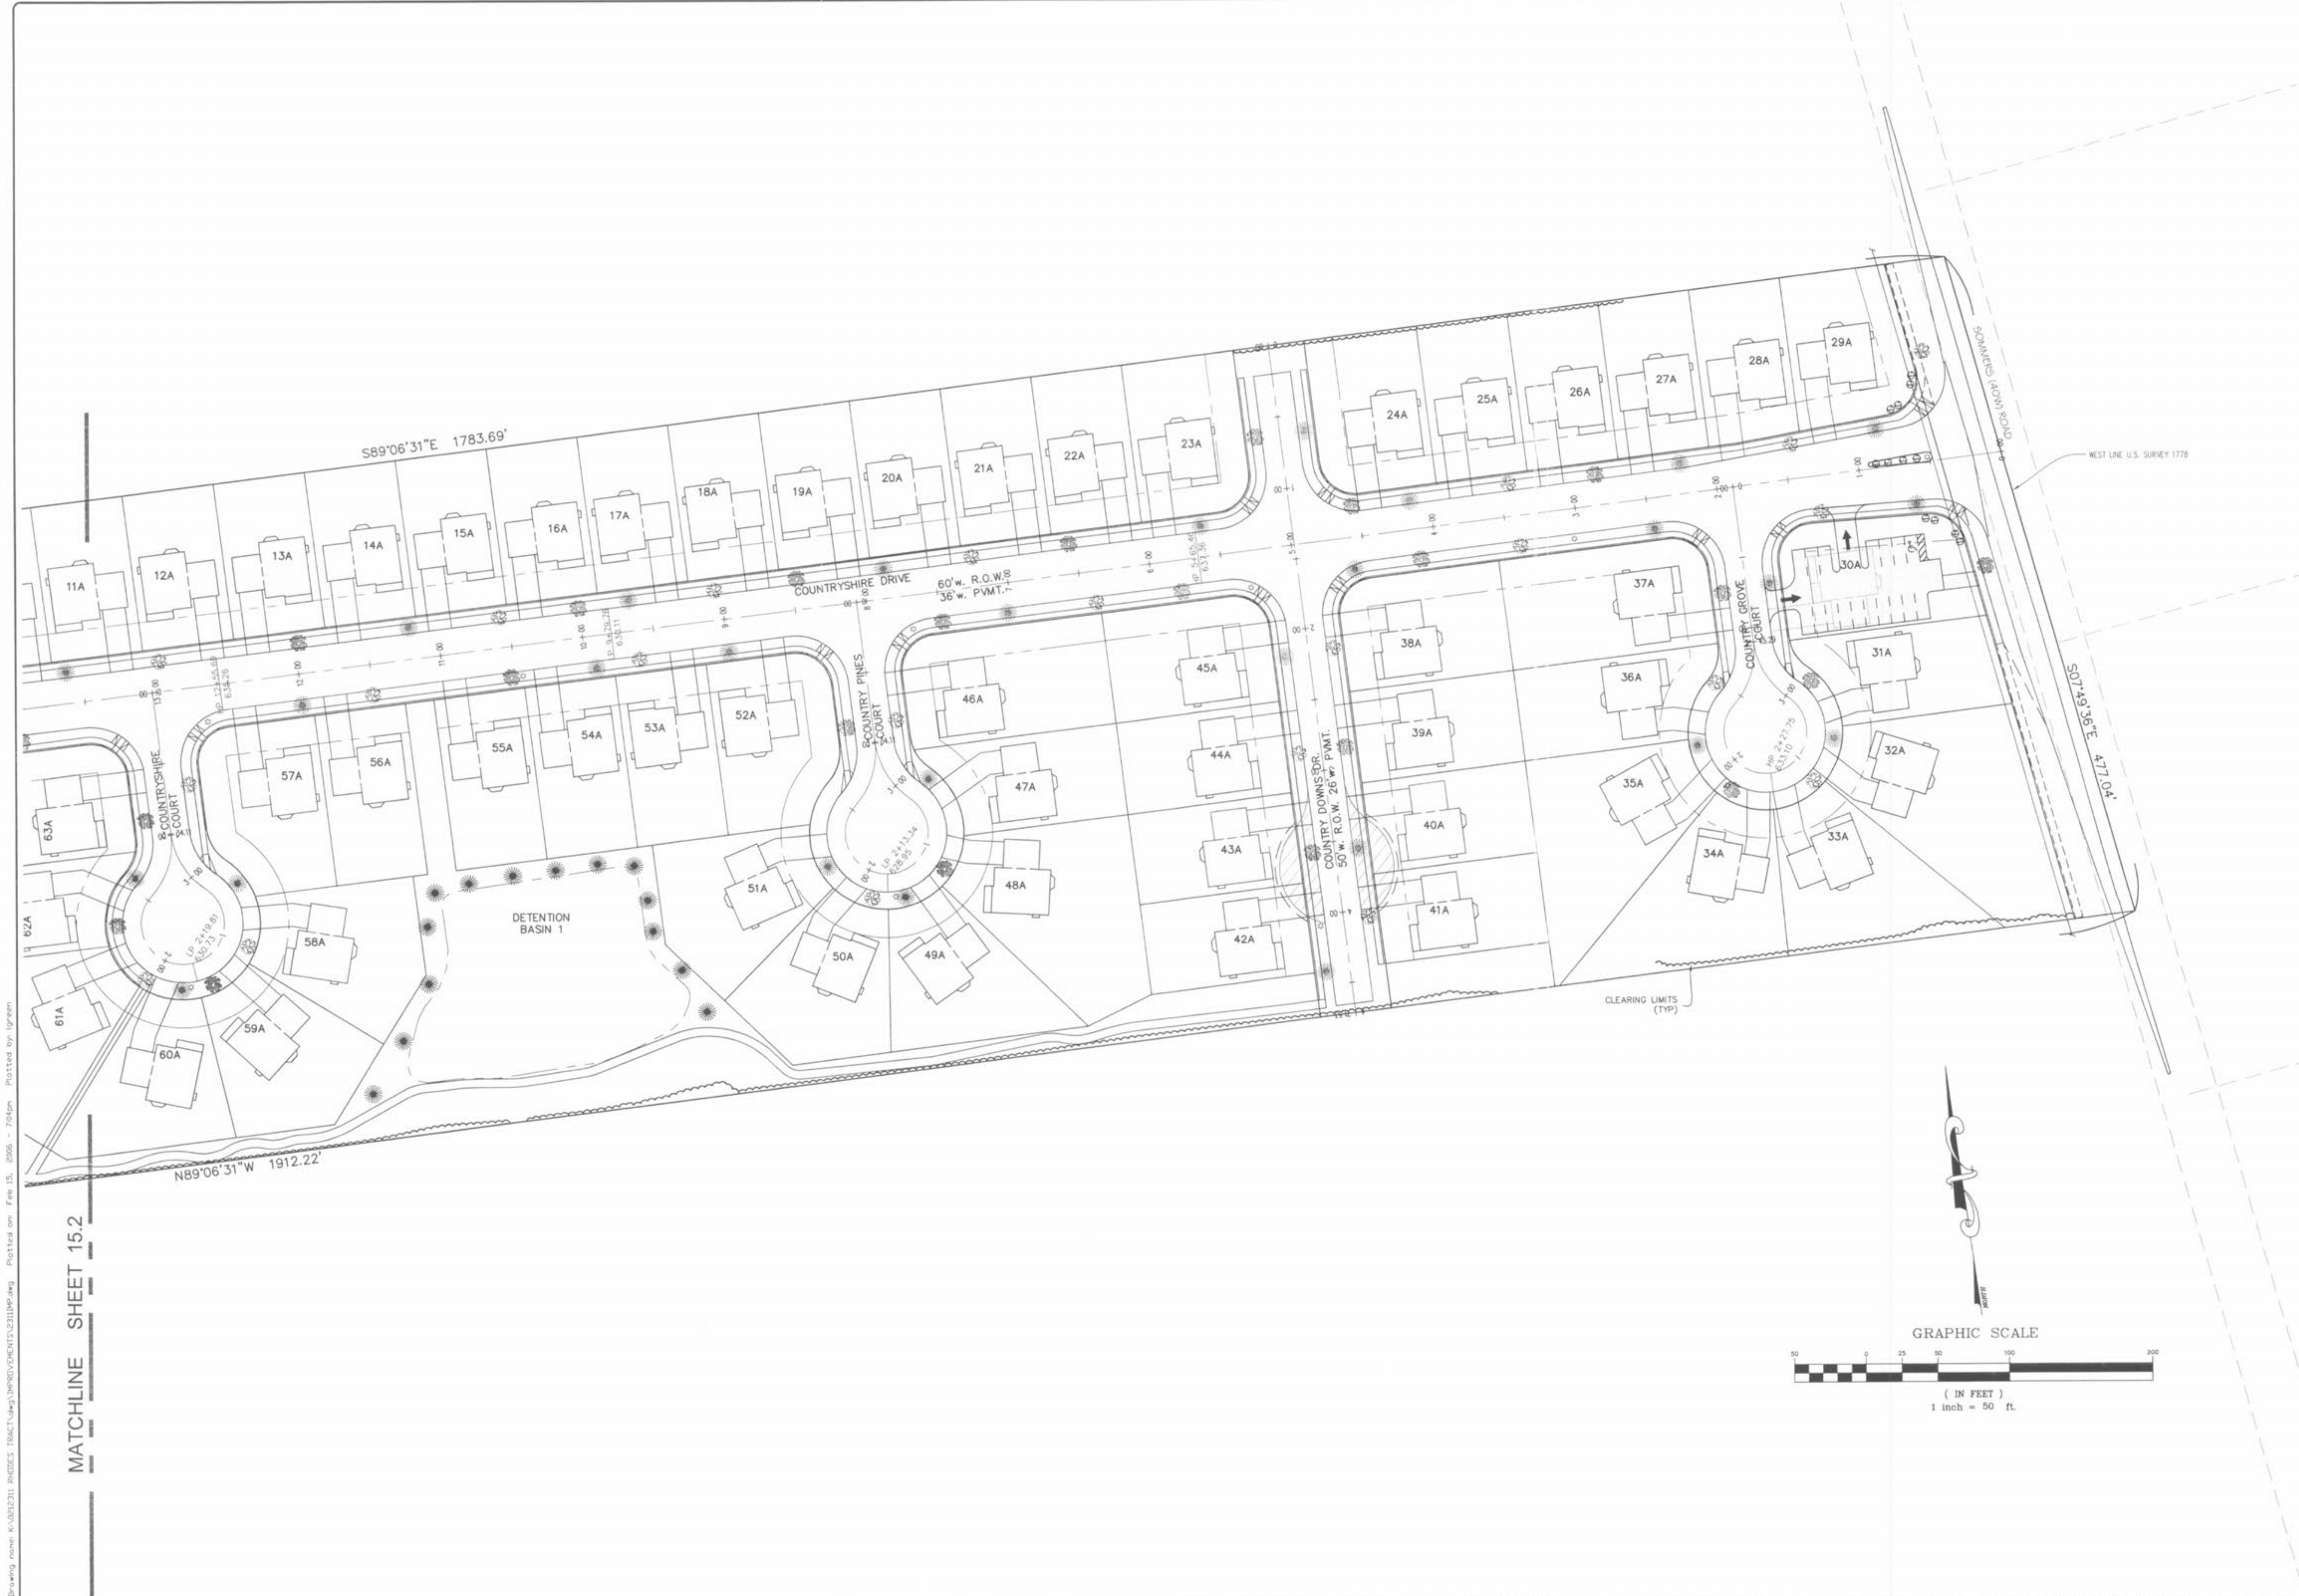

ISSUE	REMARKS/DATE
10	CITY COMMENTS 02-03-06
11	CITY COMMENTS 02-15-06
3	DCSD COMMENTS 09-28-05
4	DCSD COMMENTS 10-13-05
5	DCSD AND CITY COMMENTS 11-14-05
6	CITY COMMENTS 12-22-05
7	CITY COMMENTS 12-30-05
8	WATER DISTRICT #2 COMMENTS 01-17-06
9	DEVELOPER REVISIONS 01-24-06

PREPARED FOR:
CMB RHODES, L.L.C.
 5091 New Baumgartner Road
 St. Louis, Missouri 63129
 (314) 487-6717

PREPARED BY:

THE STERLING CO.
 ENGINEERS & SURVEYORS
 5055 NEW BAUMGARTNER ROAD
 ST. LOUIS, MISSOURI 63129
 (314) 487-0440 FAX: 487-6844
 E-Mail: Sterling@sterling-eng-srv.com

PROJECT:	COUNTRYSHIRE		
DRAWN:	G.S.	DESIGNED:	J.C.M.
CHECKED:		CHECKED:	
SHEET TITLE:	LANDSCAPE PLAN		
NO.	02	12	311
M.S.D.	SHEET		16.1
PI#	SHEET		OF