


Drawing name: K:\0212311 RHODES TRACT\dwg\IMPROVEMENTS\2311Street.dwg Plotted on: Dec 04, 2006 - 7:14am Plotted by: jrmold

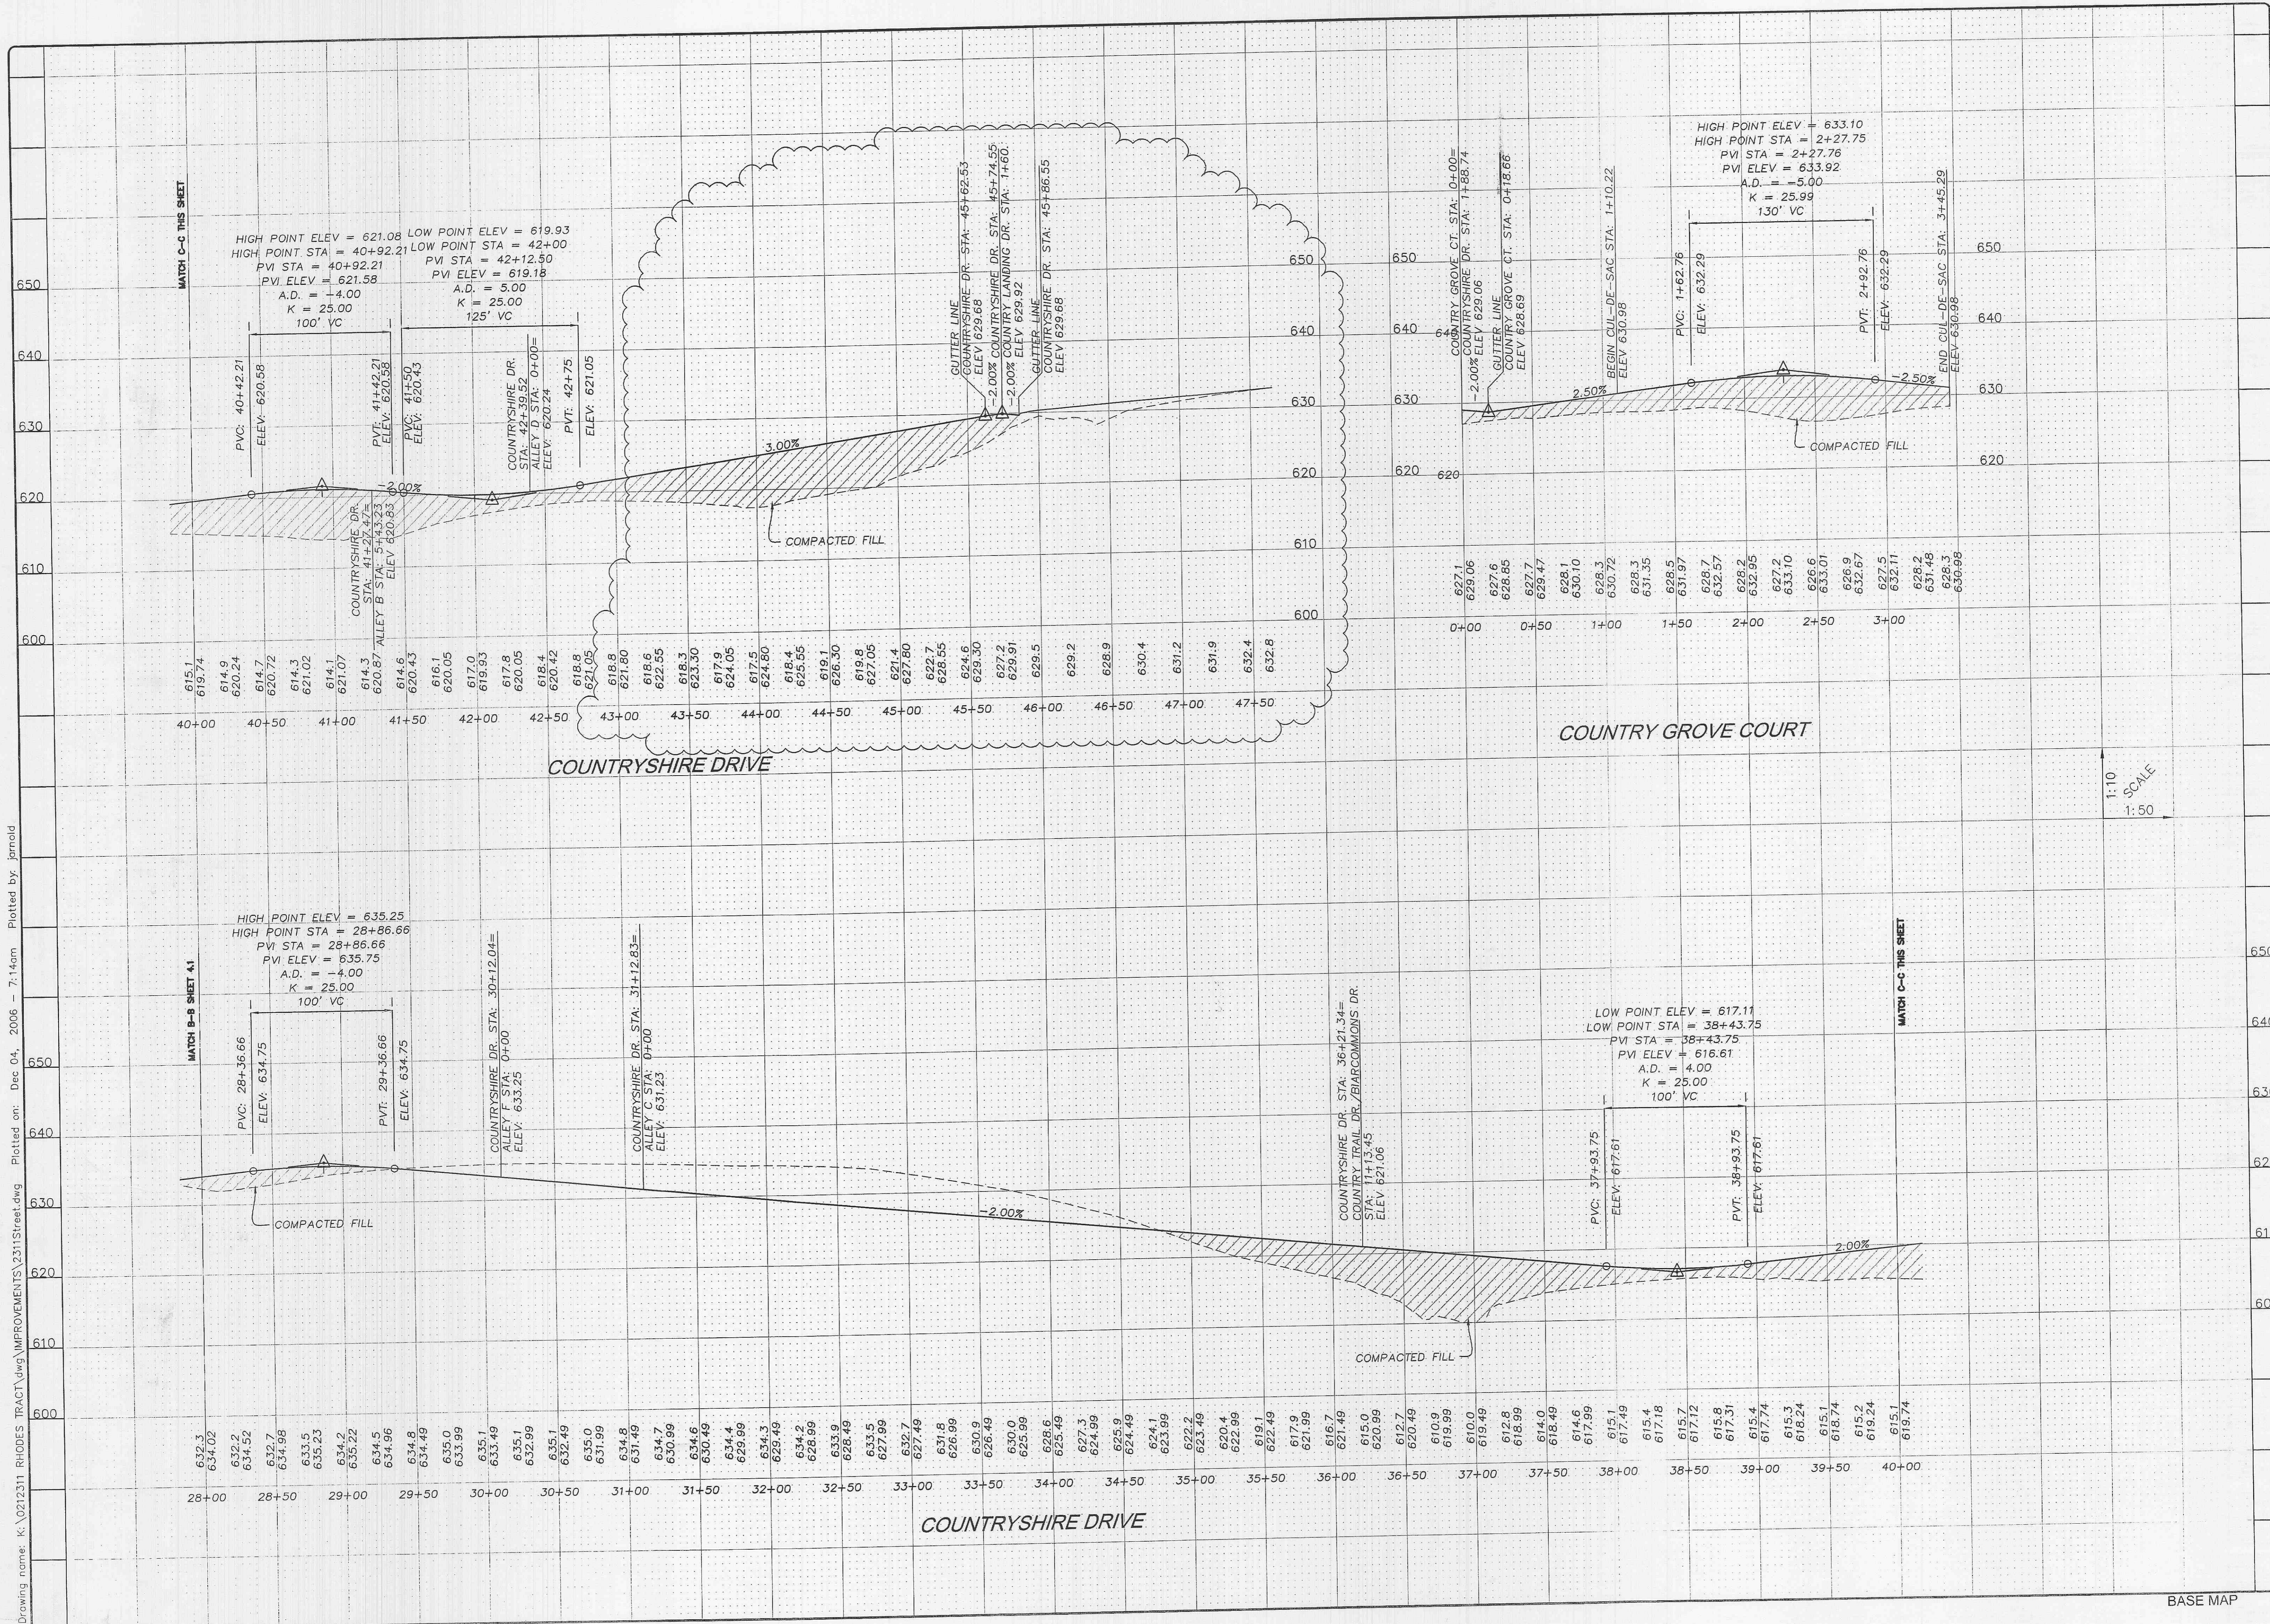

PROJECT: COUNTRYSHIRE ENGINEERS & SURVEYORS  
 5055 NEW BAUMGARTNER ROAD  
 ST. LOUIS, MISSOURI 63129  
 (314) 487-0440 FAX 487-8844  
 E-Mail: Sterling@sterling-eng-surr.com

NO. 02 12 311  
 M.S.D. SHEET  
 P# 4.2  
 DIGITAL FILE LOCATION: SERVER-STERLING-2  
 OF

PROJECT TITLE: STREET PROFILES

PREPARED BY: THE STERLING CO. ENGINEERS & SURVEYORS  
 PREPARED FOR: CMB RHODES, L.L.C.  
 P.O. Box 511038  
 St. Louis, MO 63151-1038  
 (314) 487-6717

ISSUE REMARKS/DATE  
 10 CITY COMMENTS/02-05-06  
 11 CITY COMMENTS/02-15-06  
 13 DCSD COMMENTS/05-28-05  
 14 REVISED PER DEVELOPMENT COMMENTS 11-6-06  
 15 12-4-06 REVISED CITY COMMENTS  
 6 CITY COMMENTS/11-22-05  
 7 CITY COMMENTS/12-30-05  
 8 WATER DISTRICT #2 COMMENTS/01-17-06  
 9 DEVELOPER REVISIONS/01-24-06

BASE MAP