


Drawing name: K:\0212311 RHODES TRACT\DWG\IMPROVEMENTS\2311Storm.dwg Plotted on: Dec 04, 2006 - 7:20am Plotted by: jarnold

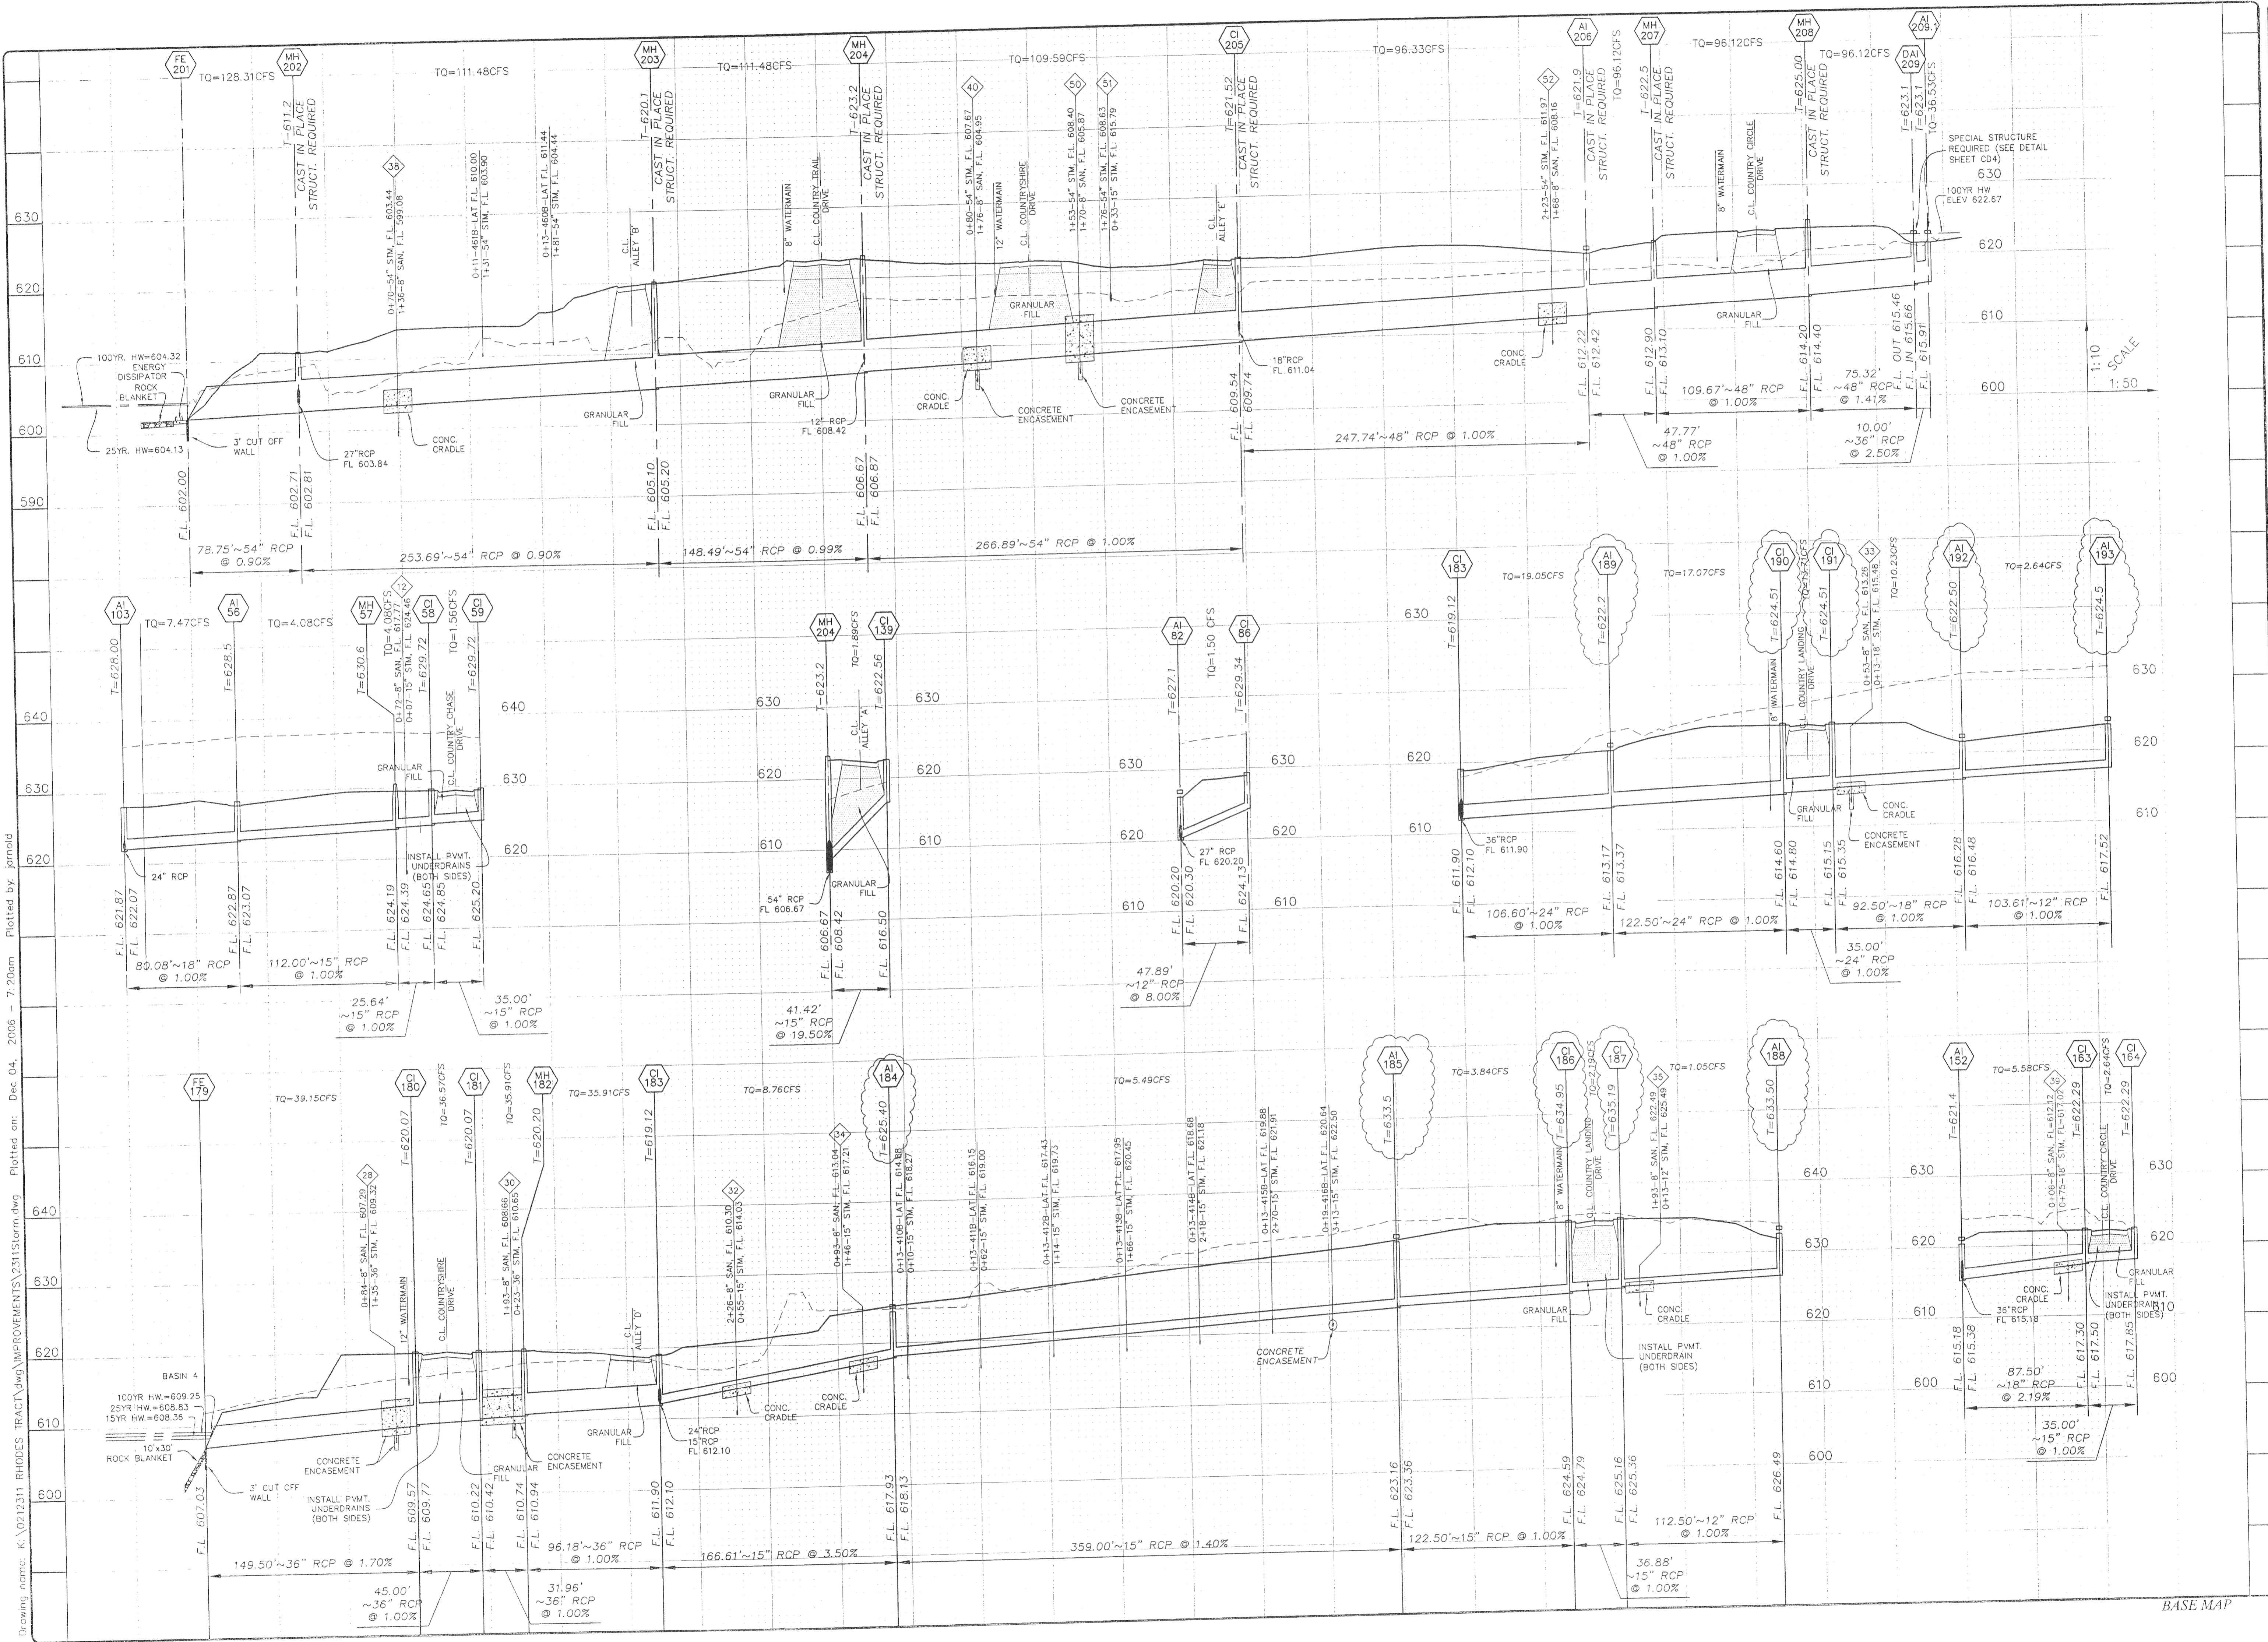

ISSUE REMARKS/DATE

10	CITY COMMENTS/02-03-06
11	CITY COMMENTS/02-15-06
12	DCSD COMMENTS/05-28-05
13	REVISED PER DEVELOPMENT COMMENTS 11-04-06
14	12-14-06 REVISED CITY COMMENTS
15	CITY COMMENTS/11-22-05
16	CITY COMMENTS/12-30-05
17	WATER DISTRICT #2 COMMENTS/01-17-06
18	DEVELOPER REVISIONS/01-24-06

PREPARED FOR:  
**STERLING CO.**  
 ENGINEERS & SURVEYORS  
 5005 NEWBURN MISSOURI ROAD  
 ST. LOUIS, MO 63112-1038  
 (314) 487-0440 FAX 487-8944  
 E-Mail: Sterling@sterling-eng-survey.com

PROJECT: **COUNTRYSHIRE**

DESIGNED: \_\_\_\_\_

CHECKED: \_\_\_\_\_

SHEET TITLE: **STORM PROFILES**

NO. **02 12 311**

11.5 D. SHEET **6.6**

OF \_\_\_\_\_

BASE MAP