


Drawing name: K:\2012\21 RHODES TRACT\dwg\IMPROVEMENTS\DWG_C01101.dwg Plotted on: Feb 07, 2008 - 10:56am Plotted by: JARWLD

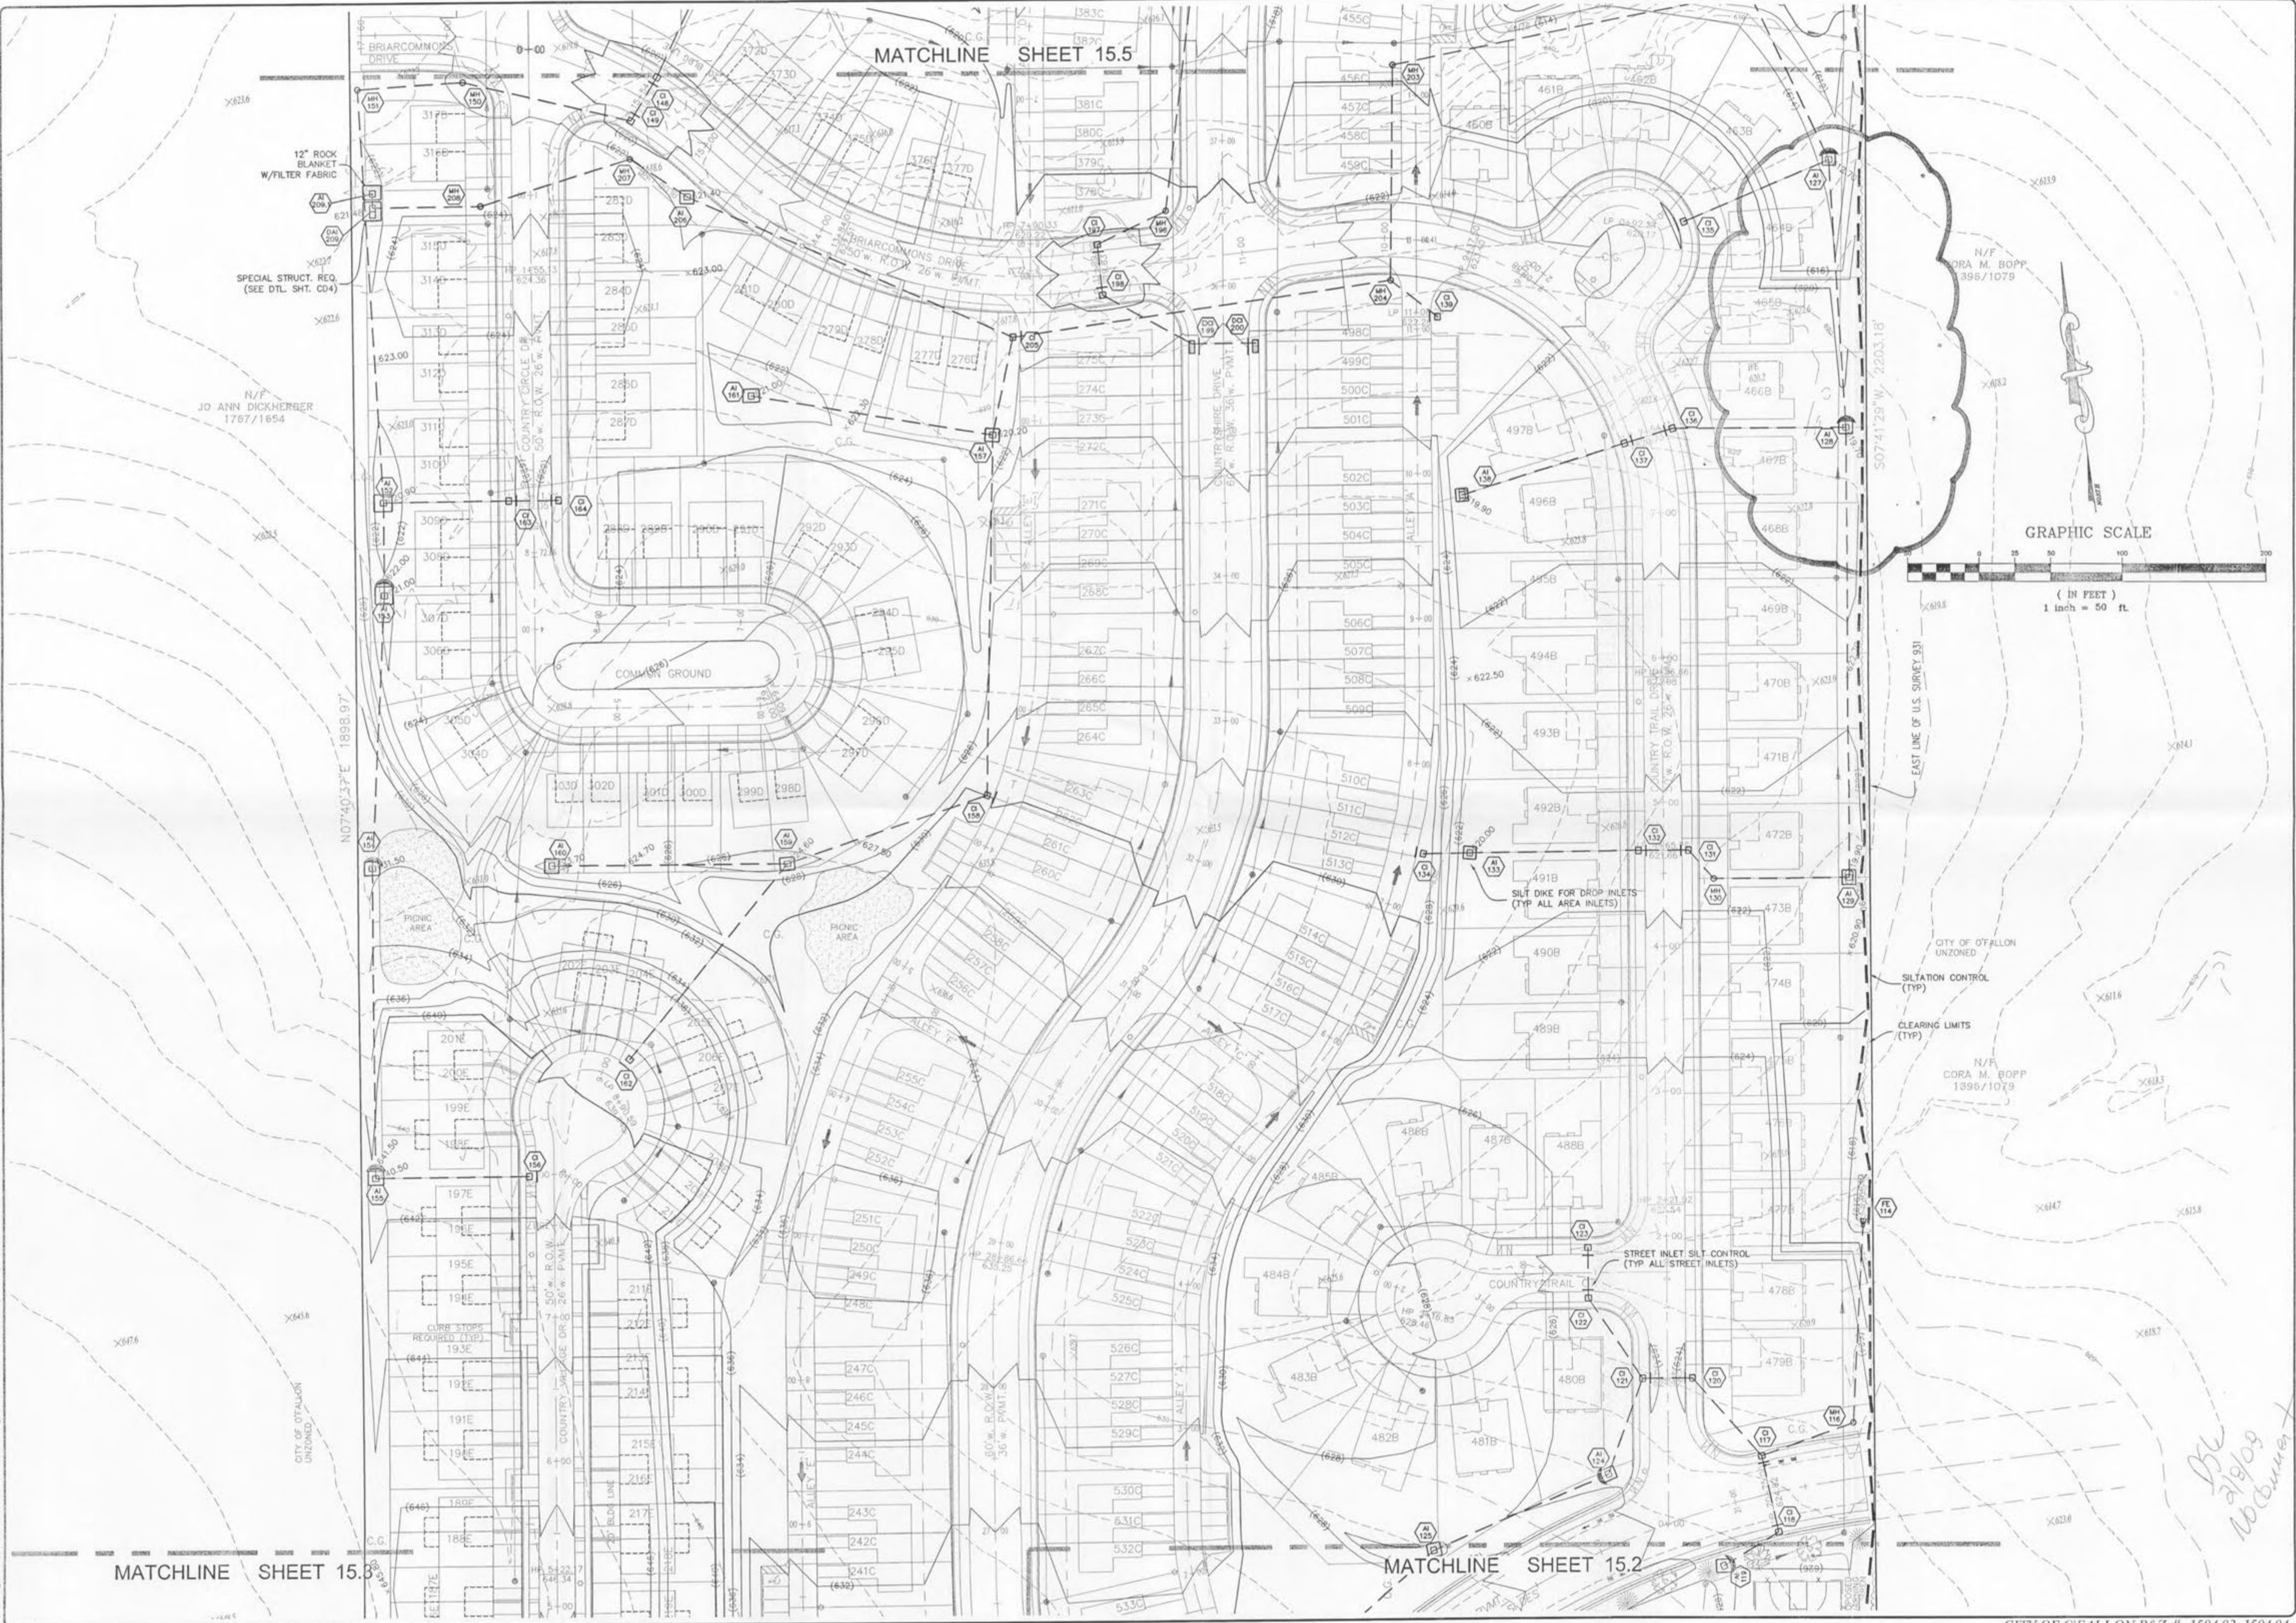

MATCHLINE SHEET 15.5

MATCHLINE SHEET 15.3

MATCHLINE SHEET 15.2

GRAPHIC SCALE

(IN FEET)
1 inch = 50 ft.

ISSUE	REMARKS/DATE
10	CITY COMMENTS 06-20-06
11	CITY COMMENTS 02-15-06
12	REVISED A-JOINT LOCATIONS 06-14-06
13	27-08 DEVELOPER REVISION
5	DCED AND CITY COMMENTS 11-14-05
6	CITY COMMENTS 11-22-05
7	CITY COMMENTS 12-20-05
8	WATER DISTRICT #2 COMMENTS 01-17-06
9	DEVELOPER REVISIONS 01-24-06

PREPARED FOR:
CMB RHODES, L.L.C.
P.O. Box 511038
St. Louis, MO 63151-1038
(314) 487-6717



PREPARED BY:
THE STERLING CO.
ENGINEERS & SURVEYORS
5055 NEW BAUMGARTNER ROAD
ST. LOUIS, MISSOURI 63129
(314) 487-0440 FAX 487-8814
E-Mail: Sterling@sterling-eng-survey.com

PROJECT: **COUNTRYSHIRE**
SHEET TITLE: **IMPROVEMENT SWPPP**

DRAWN: G.S.
DESIGNED: J.C.M.
CHECKED:

NO.	02	12	311
M.S.D.			SHEET
PM			17.4
			OF