
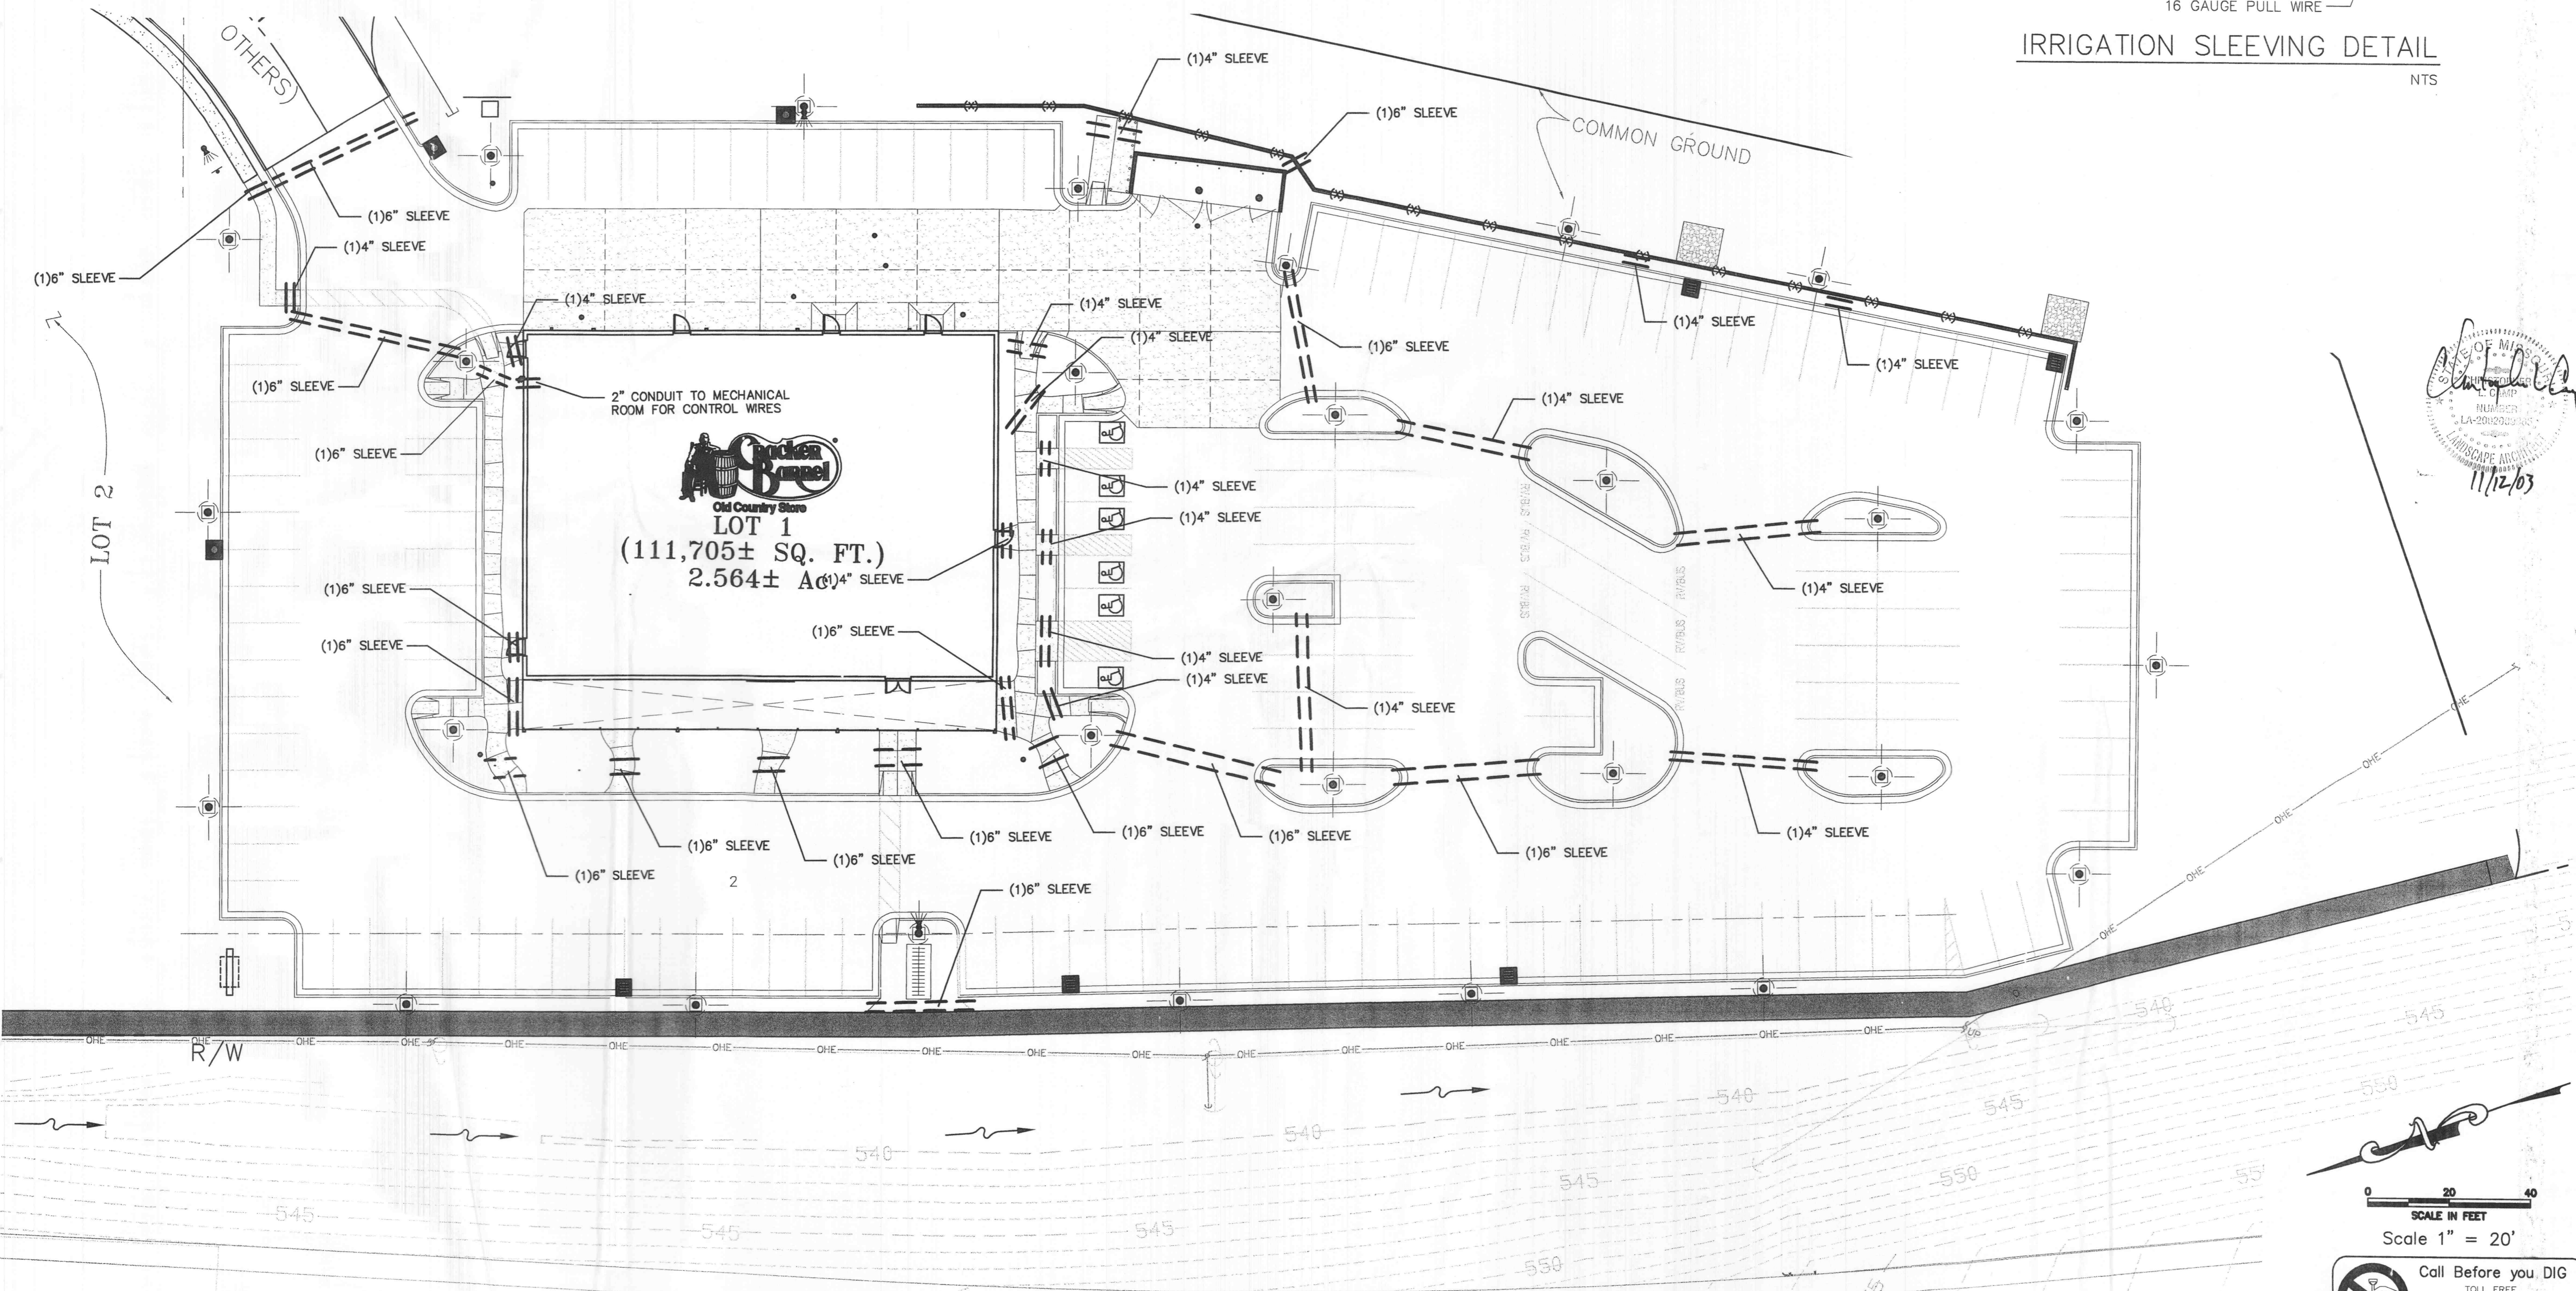


# IRRIGATION SLEEVING LEGEND

=== SCHEDULE 40 PVC SLEEVE - SIZE AS NOTED

NOTE: ALL SLEEVES TO EXTEND 2' BEYOND BACK OF CURB ON EACH END  
 NO 90° OR 45° COUPLINGS TO BE USED ON SLEEVES.  
 SLEEVES MUST BE STRAIGHT TO ALLOW PIPE TO BE INSERTED BY IRRIGATION CONTRACTOR.  
 SLEEVES NOT INSTALLED AT PROPER DEPTH WILL BE REINSTALLED TO CONFORM TO DETAIL  
 CONTRACTOR TO VERIFY SLEEVE INTEGRITY PRIOR TO FINAL PAVING.

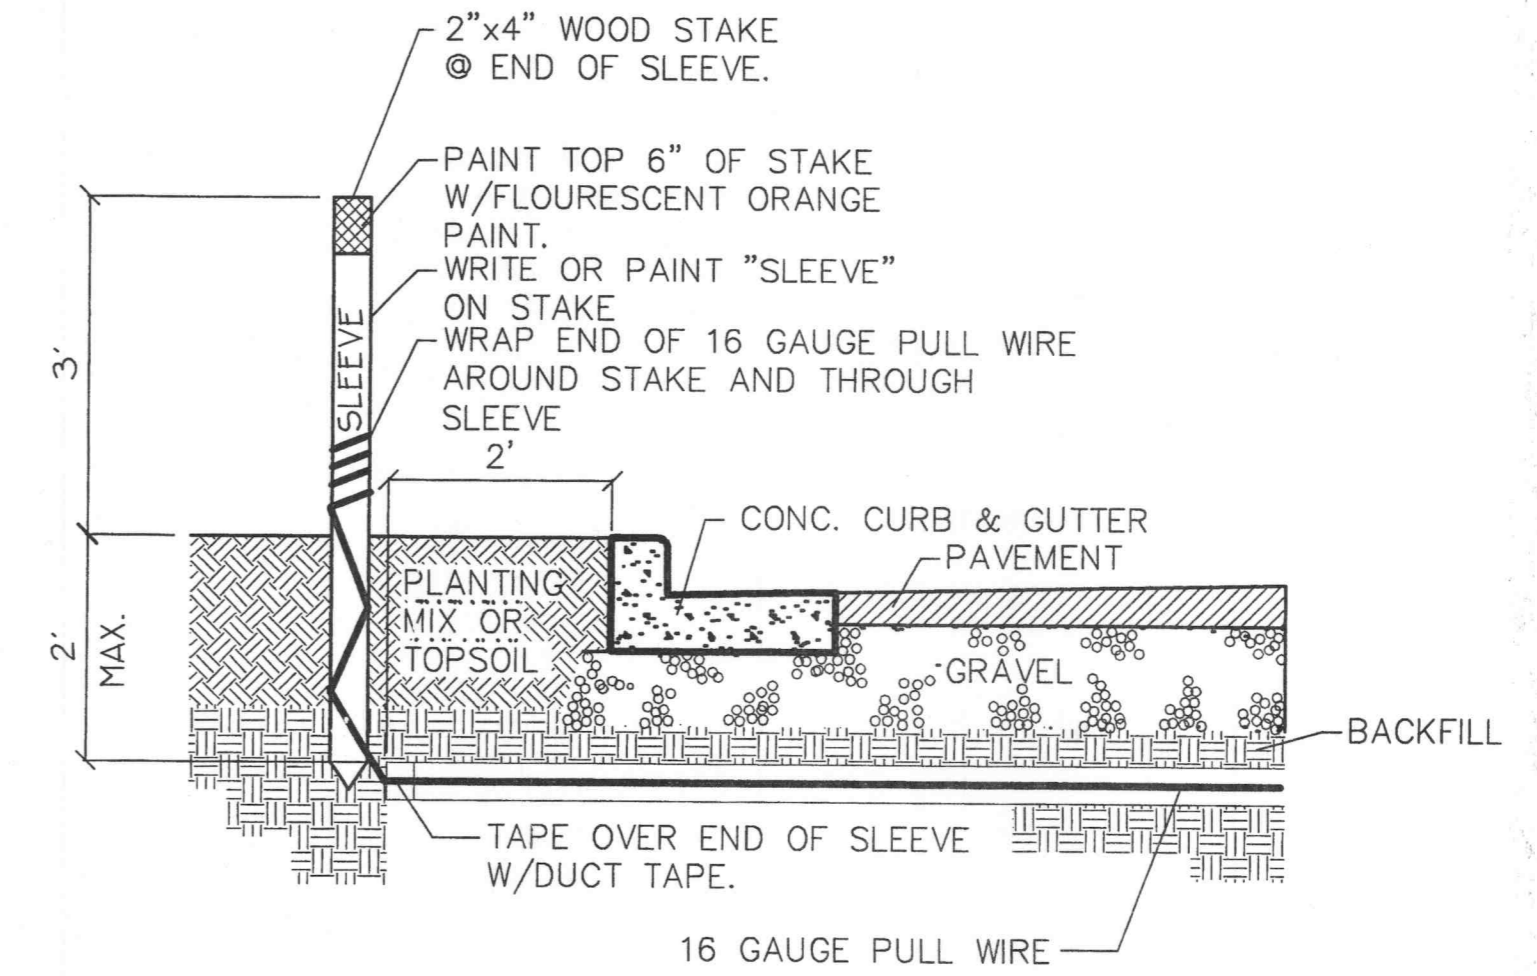

11/12/03

MISSOURI STATE HIGHWAY K

Call Before you DIG  
 TOLL FREE  
 1-800-344-7483  
 MISSOURI ONE-CALL SYSTEM INC.  
 MODOT (314) 340-4100

**Cracker Barrel**  
 OLD COUNTRY STORE  
 HWY 40/64 AND HWY K, NEO  
 O'FALLON, MO

**Cracker Barrel**  
 Old Country Store, Inc. P.O. Box 787  
 Hartmann Drive, Lebanon, TN. 37087

**L'ORSE & ASSOCIATES, INC.**  
 LANDSCAPE ARCHITECTURE • ARCHITECTURE • PLANNING  
 1314 5th Ave. North, Suite 200 Nashville, Tennessee 37203-0040

**SLEEVING PLAN**

DATE: PROJECT NO. LAR 08062  
 REVISIONS  
 1-23-09  
 4-18-09  
 11-6-09

**Cracker Barrel**  
 Old Country Store

**LP-4**

PLANNING & ZONING FILE #09104.06