


REVISIONS	BY

landscape TECHNOLOGIES
 67 Jacobs Creek Drive
 Rock Hill, SC 29733
 Phone: 803-781-1500
 Fax: 803-781-1502
 MO Landscape Architectural Corporation #2020000192

PLANTING PLAN FOR THE PROPOSED
The Crossing at Riverside Centre
 O'FALLON, MISSOURI

DRAWN
 R. MARDIS
 CHECKED
 RYM
 DATE
 NOV. 16, 2010
 SCALE
 1"=30'-0"
 JOB NO.
 2010-151
 SHEET
L-1
 OF TWO SHEETS


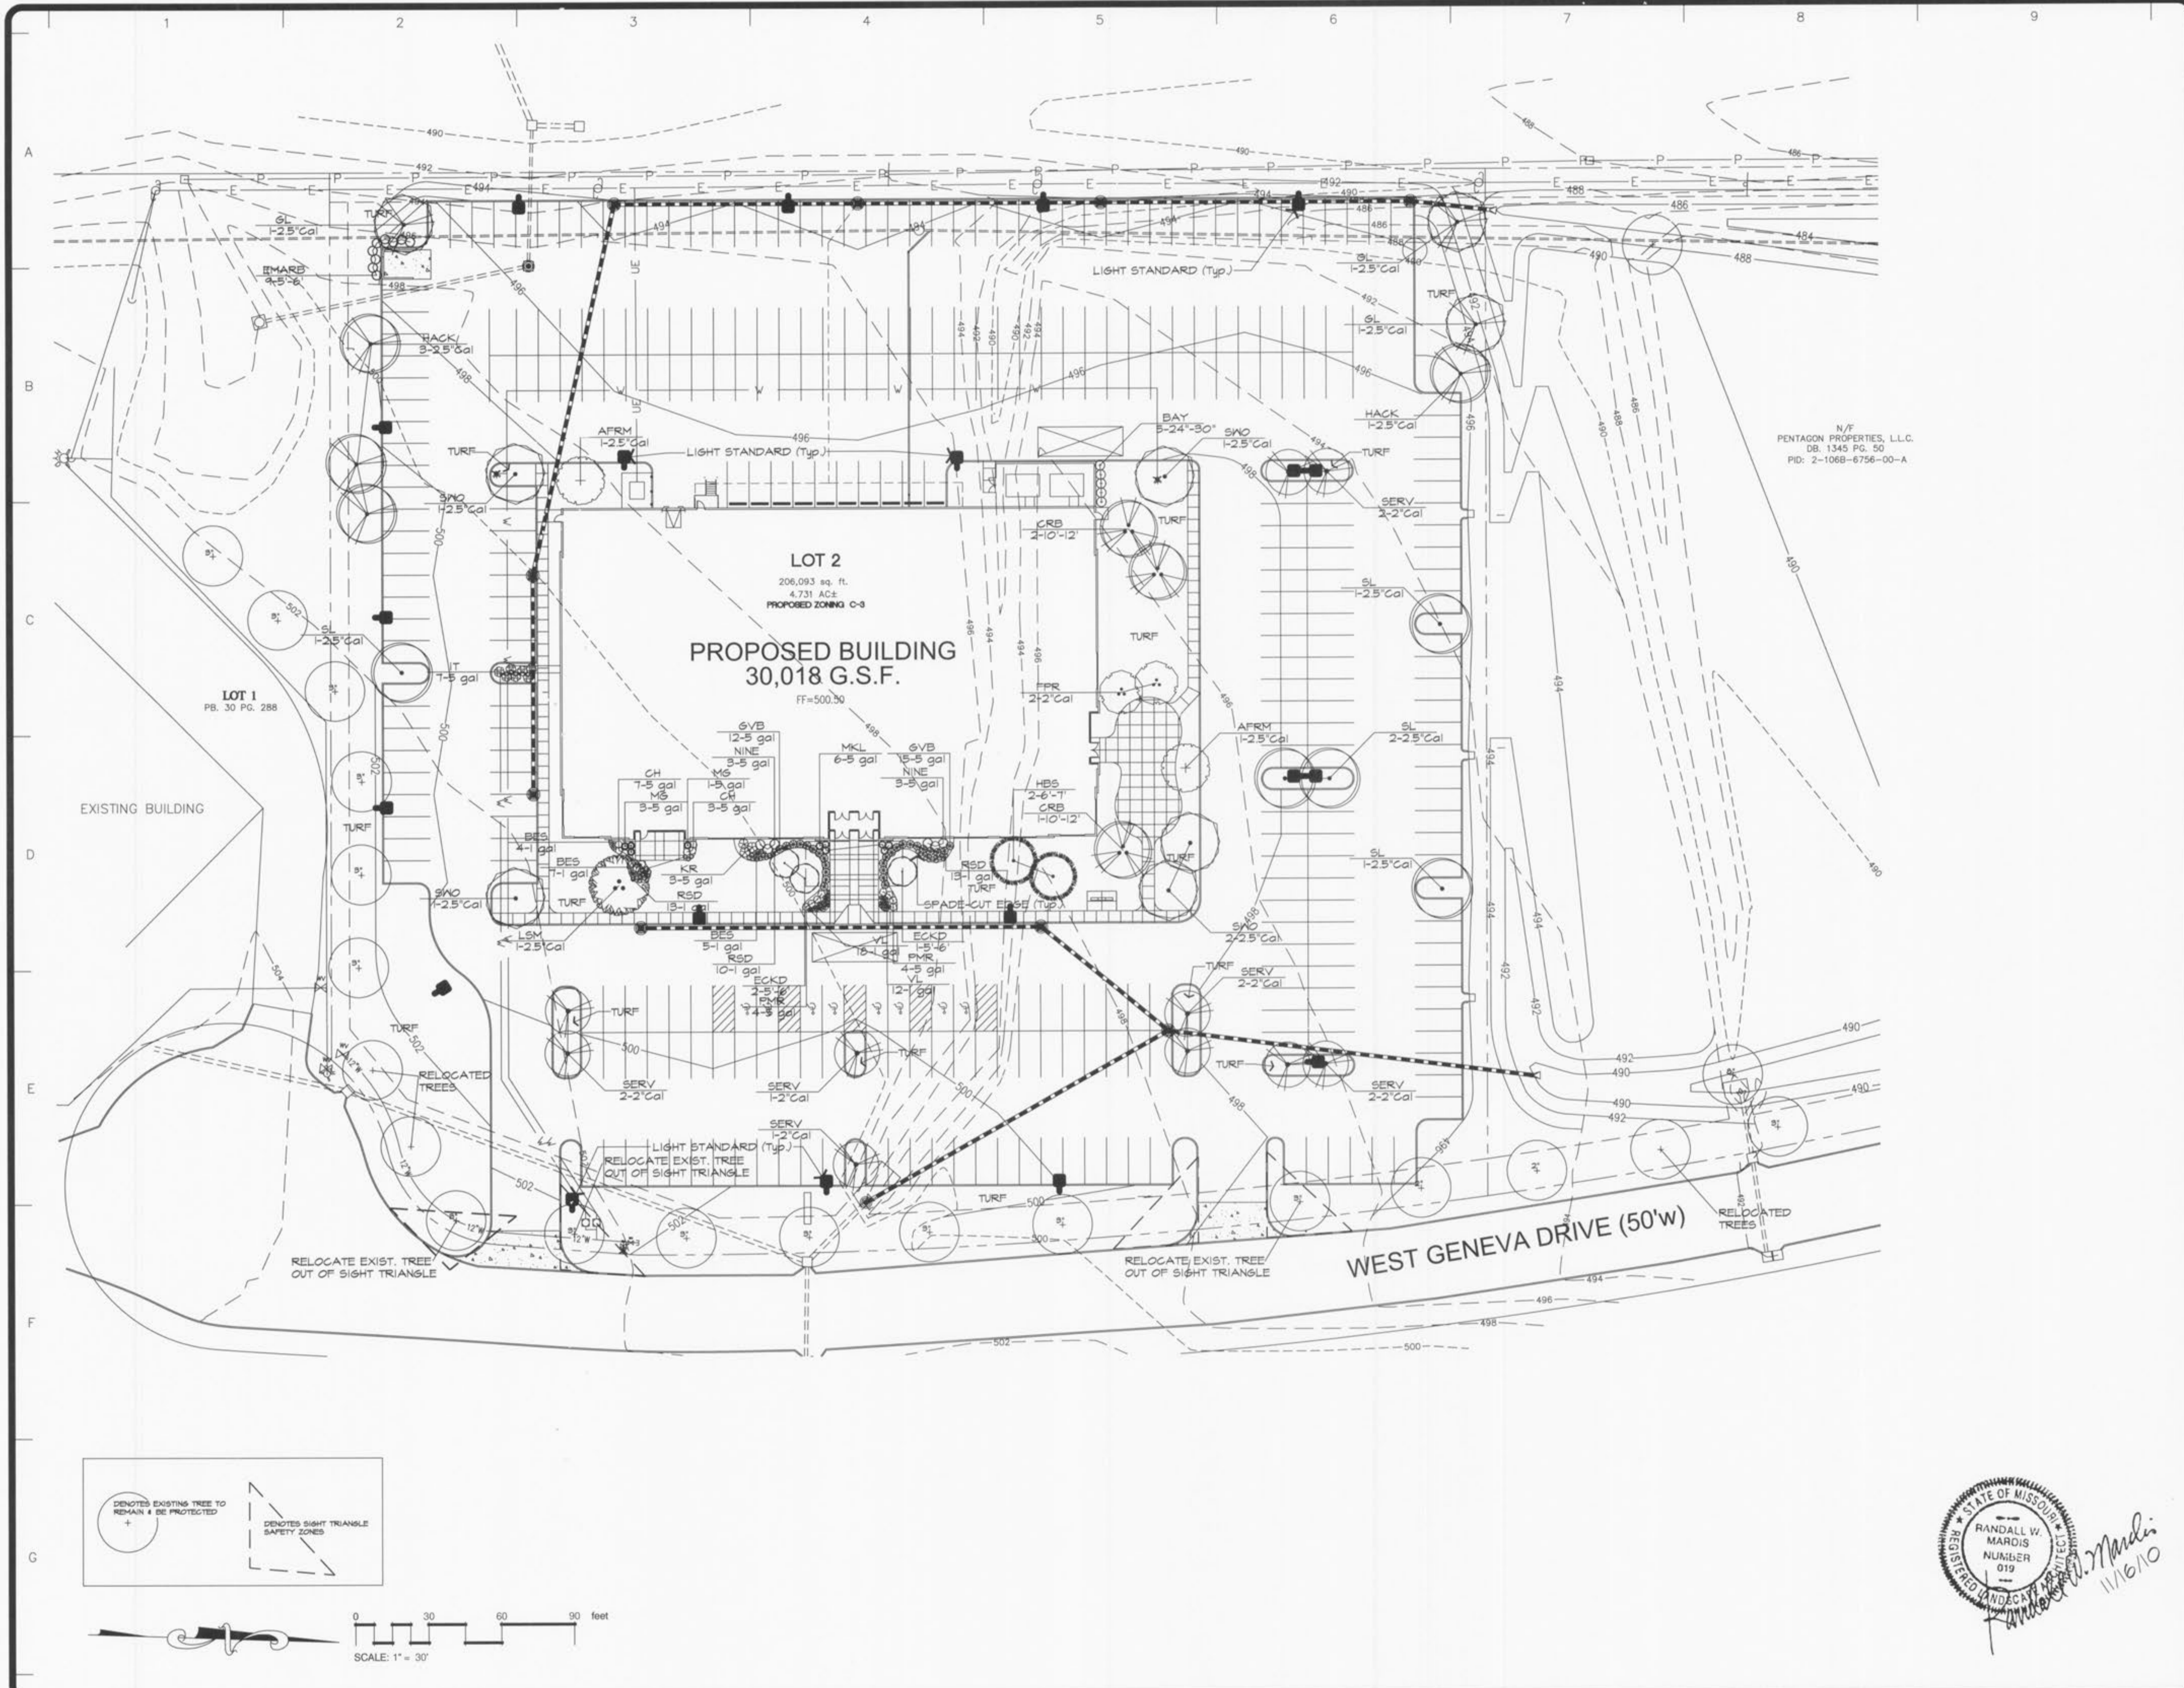


N/F
 PENTAGON PROPERTIES, L.L.C.
 DB. 1345 PG. 50
 PID: 2-1068-6756-00-A

LOT 1
 PB. 30 PG. 288

LOT 2
 206,093 sq. ft.
 4.731 AC
 PROPOSED ZONING C-3
 PROPOSED BUILDING
 30,018 G.S.F.
 FF=500.50

WEST GENEVA DRIVE (50'W)

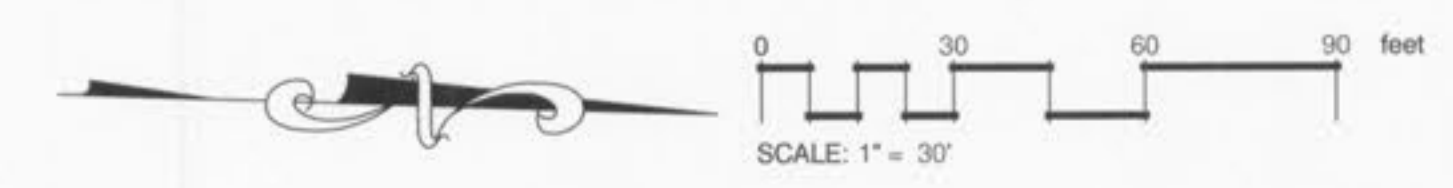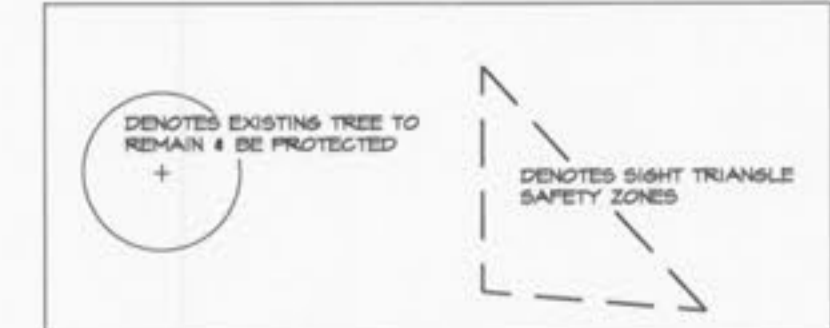

STATE OF MISSOURI
 REGISTERED LANDSCAPE ARCHITECT
 RANDALL W. MARDIS
 NO. 019
 11/16/10