



GRAPHIC SCALE

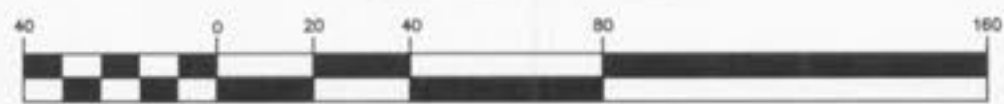

(IN FEET)
1 inch = 40 ft.

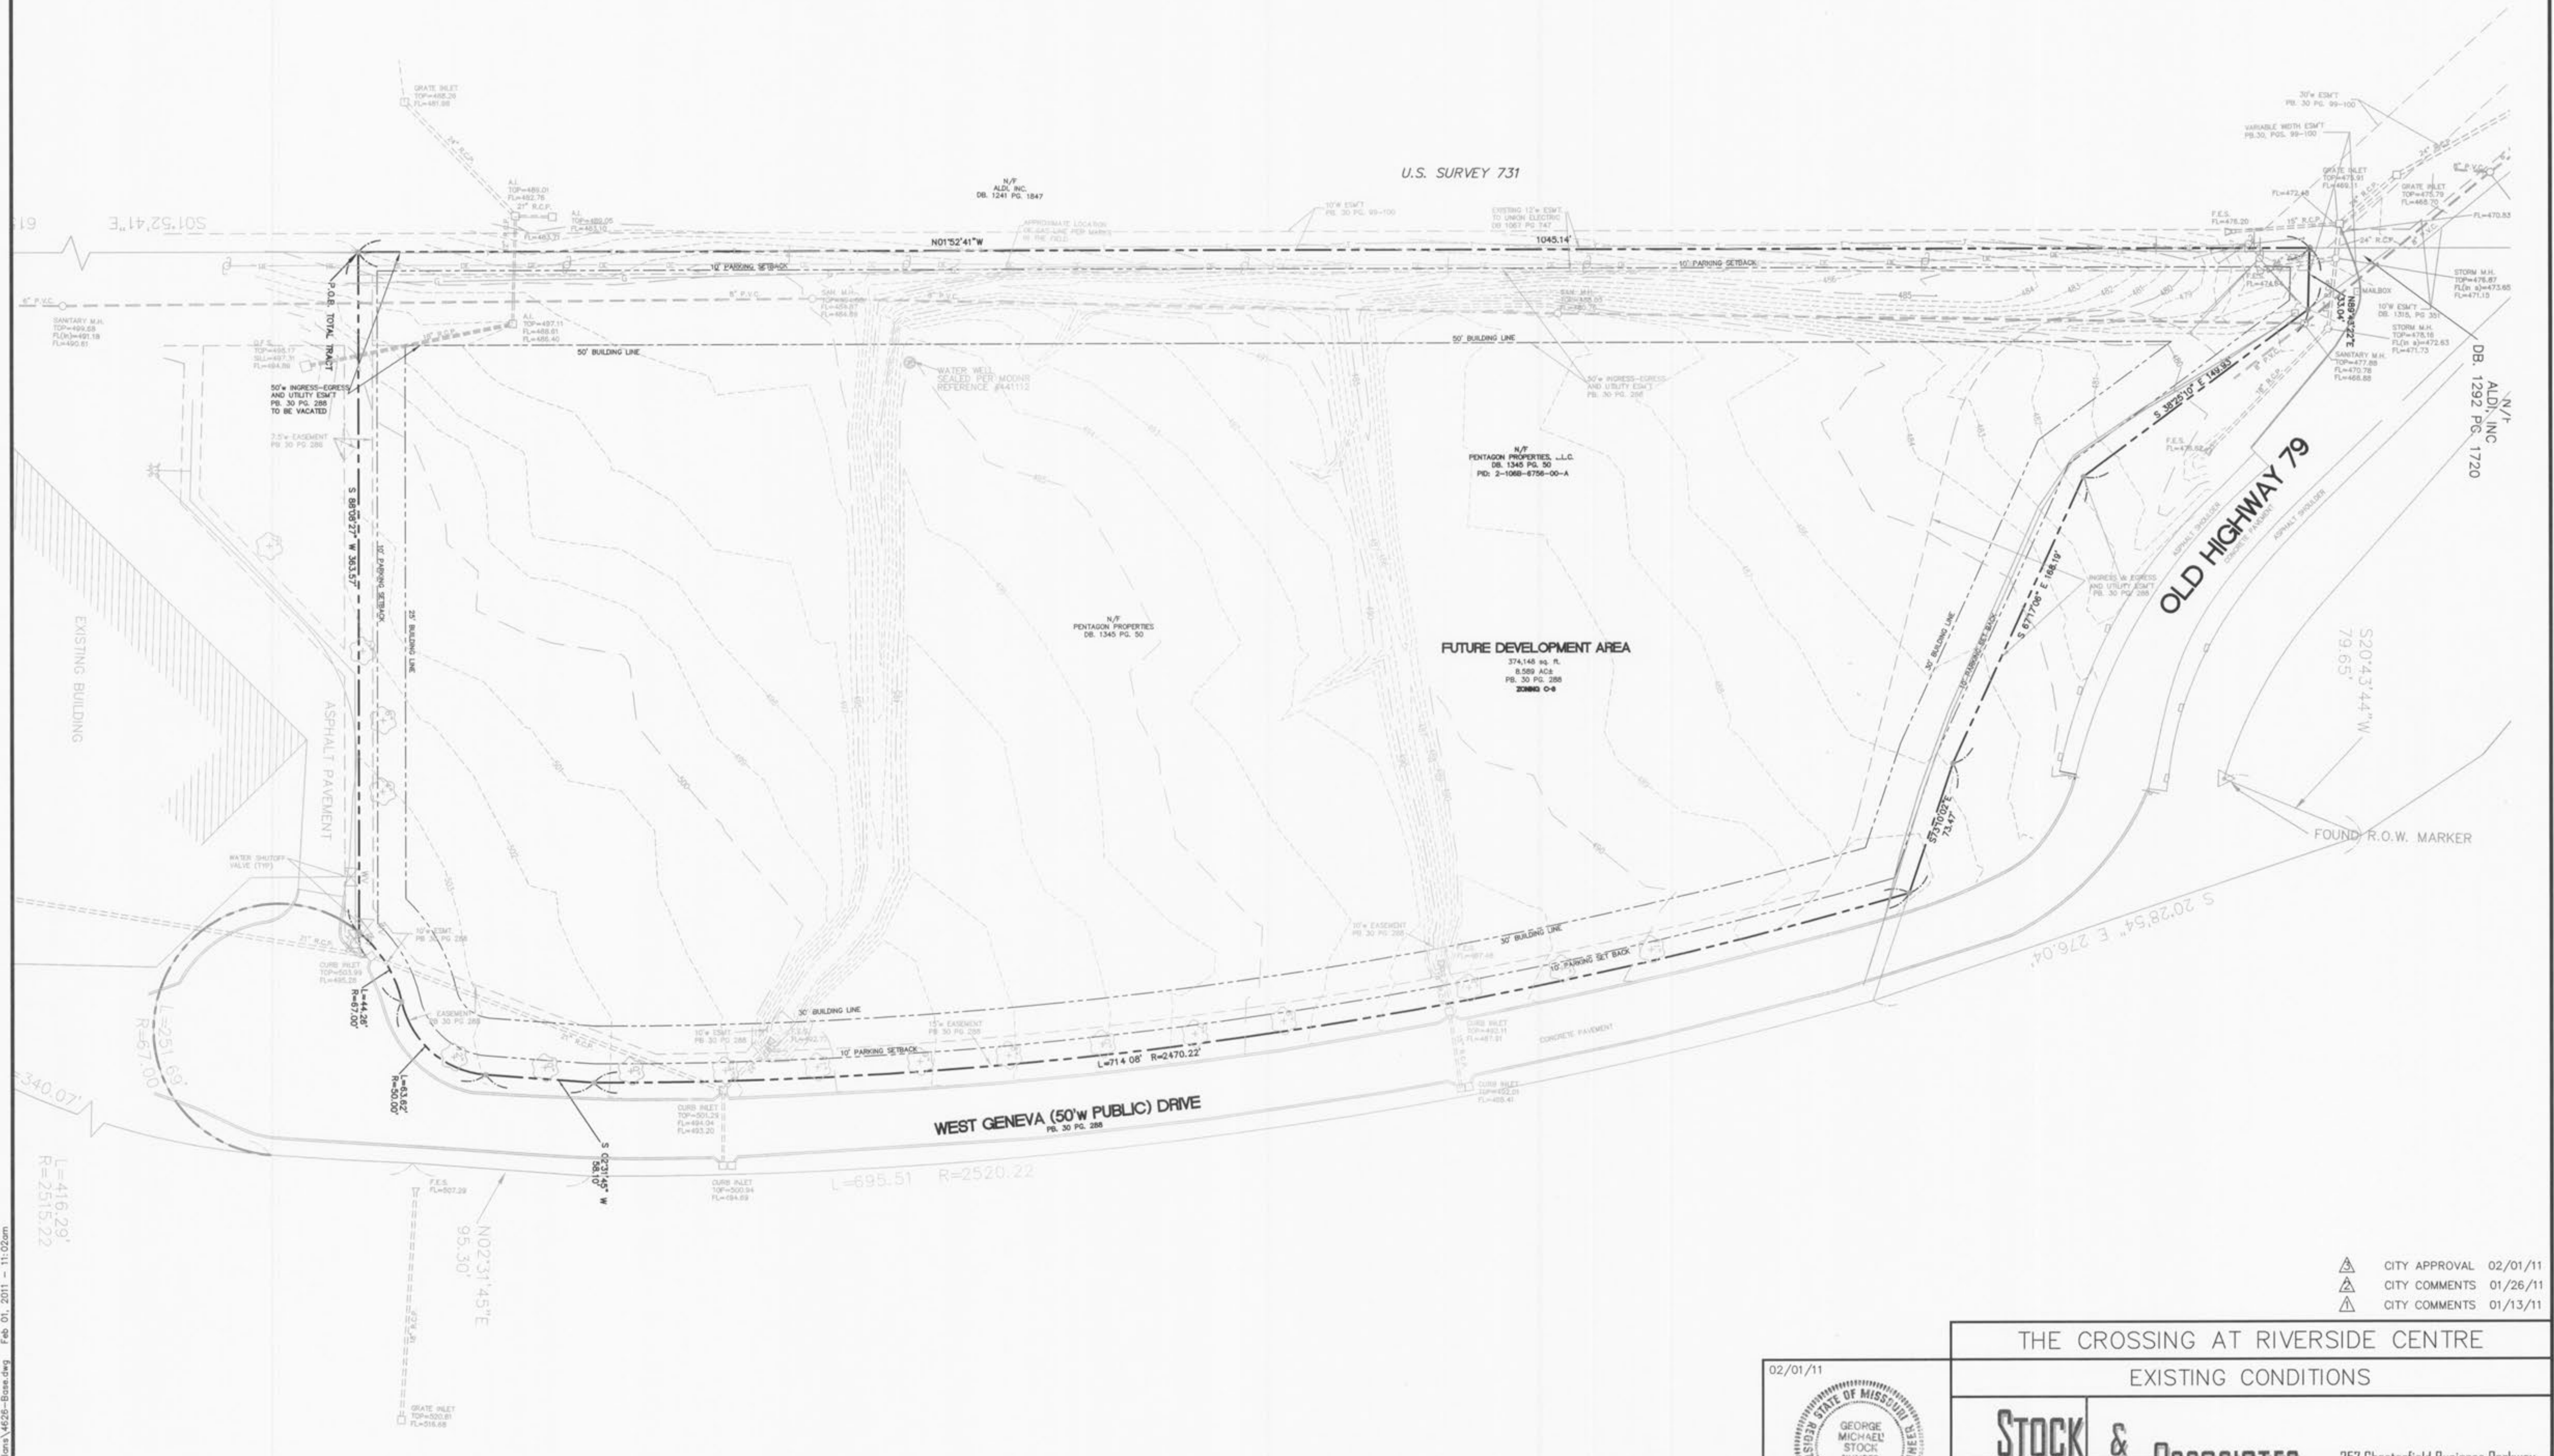

U.S. SURVEY 731

FUTURE DEVELOPMENT AREA
374,148 sq. ft.
8,588 ACRES
P.B. 30 PG. 288
ZONING O-6

OLD HIGHWAY 79
COMMERCIAL DISTRICT

WEST GENEVA (50'W PUBLIC) DRIVE
P.B. 30 PG. 288

- △ CITY APPROVAL 02/01/11
- △ CITY COMMENTS 01/26/11
- △ CITY COMMENTS 01/13/11

THE CROSSING AT RIVERSIDE CENTRE

EXISTING CONDITIONS

STOCK & ASSOCIATES
Consulting Engineers, Inc.

257 Chesterfield Business Parkway
St. Louis, MO 63005
PH. (636) 530-9100
FAX (636) 530-9130
e-mail: general@stockassoc.com
Web: www.stockassoc.com

02/01/11

GEORGE M. STOCK E-25116
CIVIL ENGINEER
CERTIFICATE OF AUTHORITY
NUMBER: 000996

DATE: 12/21/10	CHECKED BY: G.M.S.	DATE: 12/21/10	JOB NUMBER: 210-4626	SHEET: C4
DRAWN BY: P.R.G.				

O:\DRA\4626\2104626\plans\4626-Base.dwg Feb. 01. 2011 - 11:02am