


Revised 10-15-98
Revised 11-02-98
Revised 08-22-99
Revised 08-24-00 Rivercity Phase
Revised 04-11-01 Phase Three

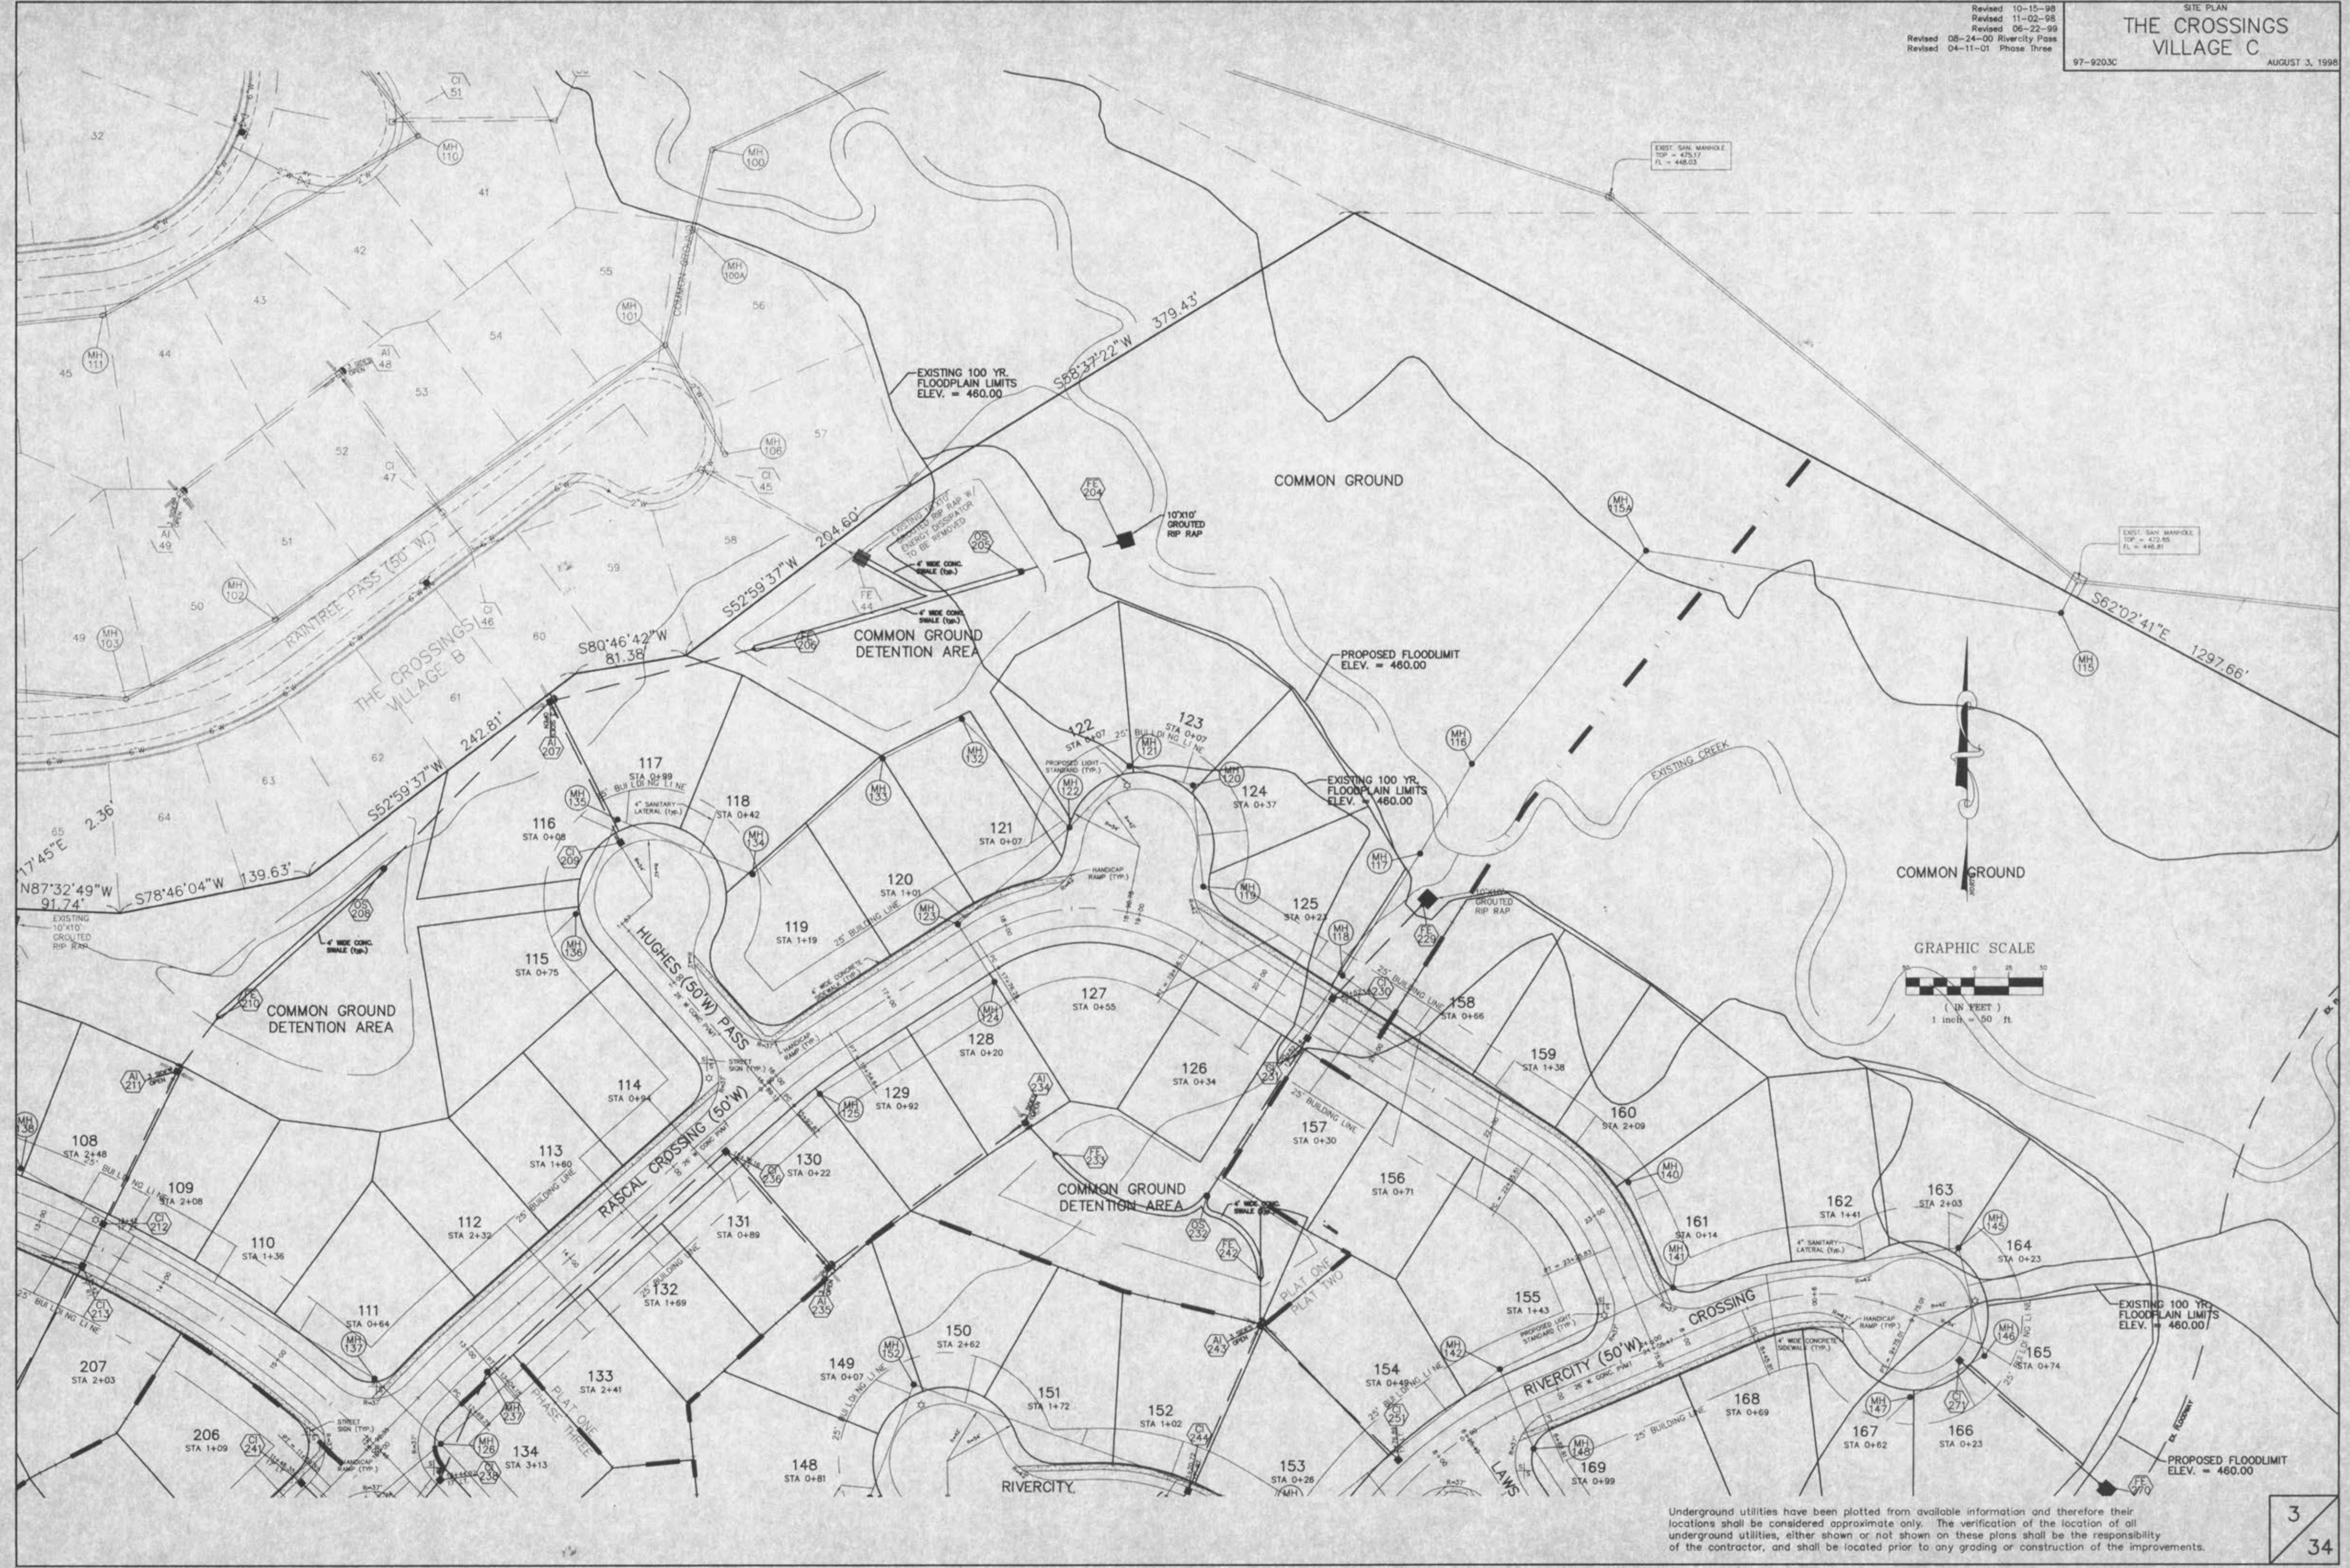

Underground utilities have been plotted from available information and therefore their locations shall be considered approximate only. The verification of the location of all underground utilities, either shown or not shown on these plans shall be the responsibility of the contractor, and shall be located prior to any grading or construction of the improvements.

E:\jpk\970900\us1\9203c.dwg, Thu, Apr 12, 05:36:32, 2001, JMK