


THE CROSSINGS VILLAGE C

Revised 10-15-98  
 Revised 11-02-98  
 Revised 06-22-99  
 Revised 08-24-00 Rivercity Pass  
 Revised 04-11-01 Phase Three  
 Revised 07-17-02 WETLANDS  
 97-9203C  
 AUGUST 3, 1998

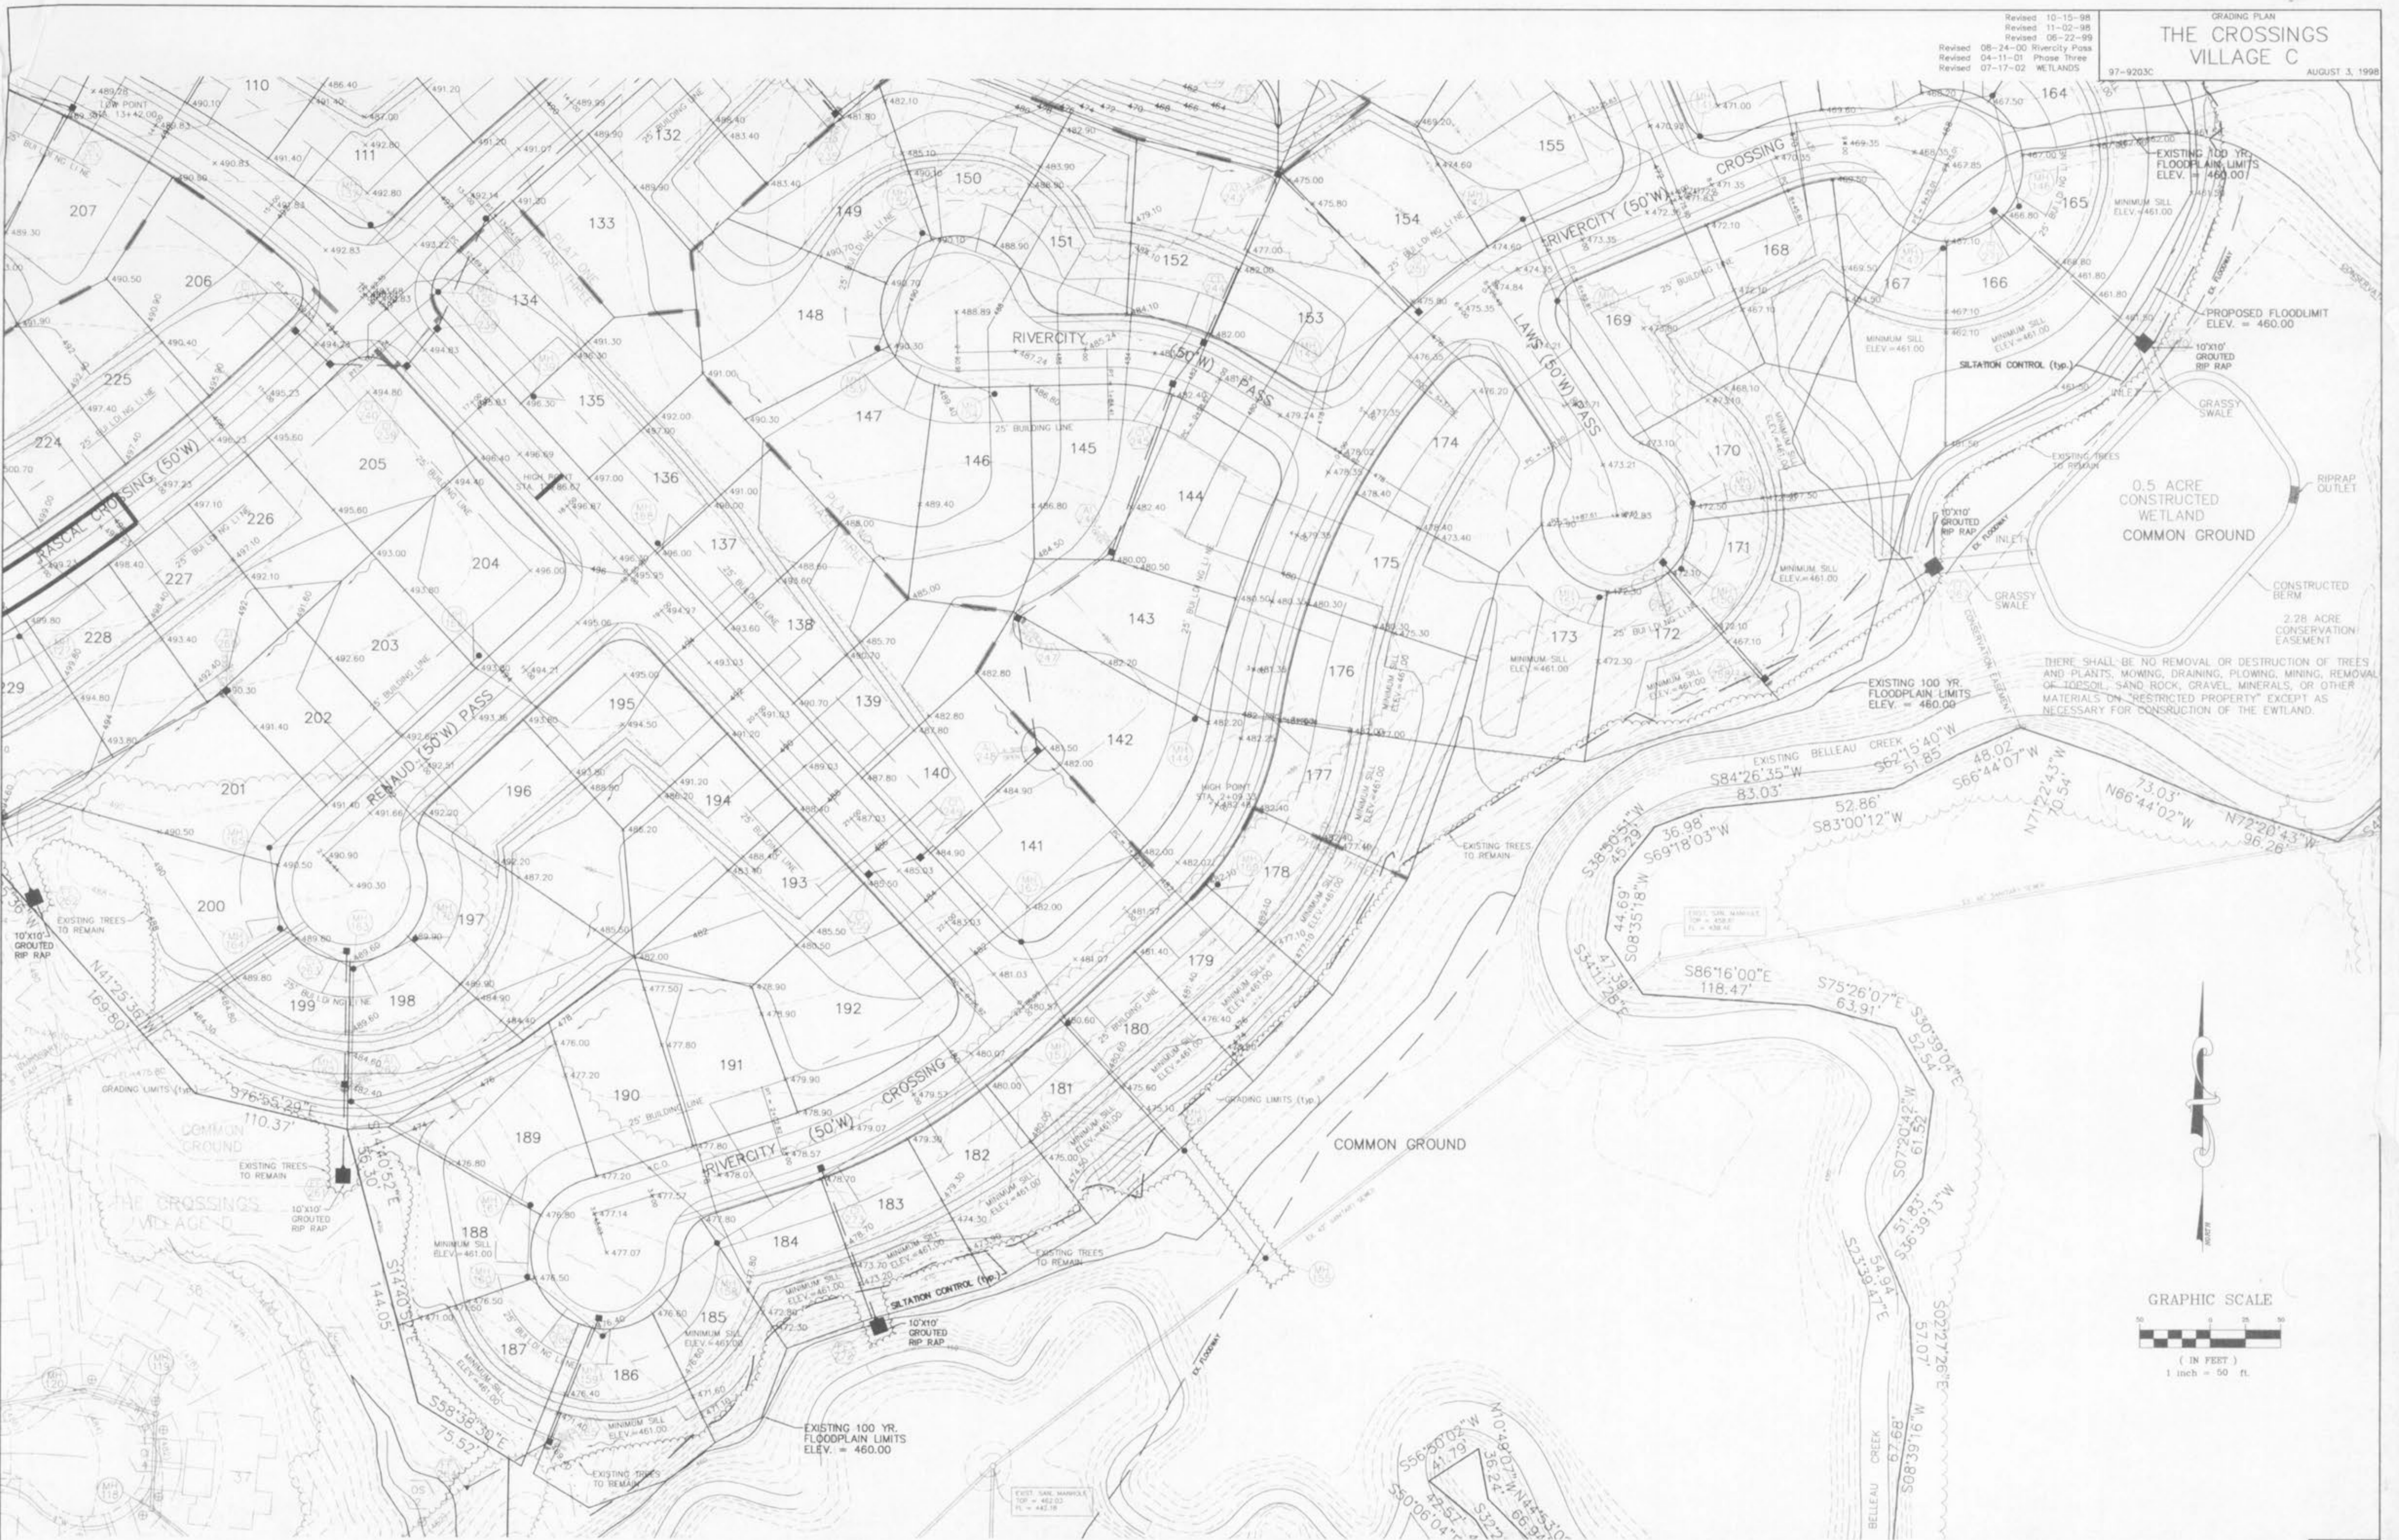

Underground utilities have been plotted from available information and therefore their locations shall be considered approximate only. The verification of the location of all underground utilities, either shown or not shown on these plans shall be the responsibility of the contractor, and shall be located prior to any grading or construction of the improvements.