


THIS SHEET IS FOR DRAINAGE AREA PURPOSES ONLY, NOT TO BE USED FOR CONSTRUCTION.

Revised 10-15-98
Revised 11-02-98
Revised 06-22-99
Revised 06-24-00 Rivercity Phase
Revised 04-11-01 Phase Three
97-9203C
AUGUST 3, 1998

THE CROSSINGS VILLAGE C

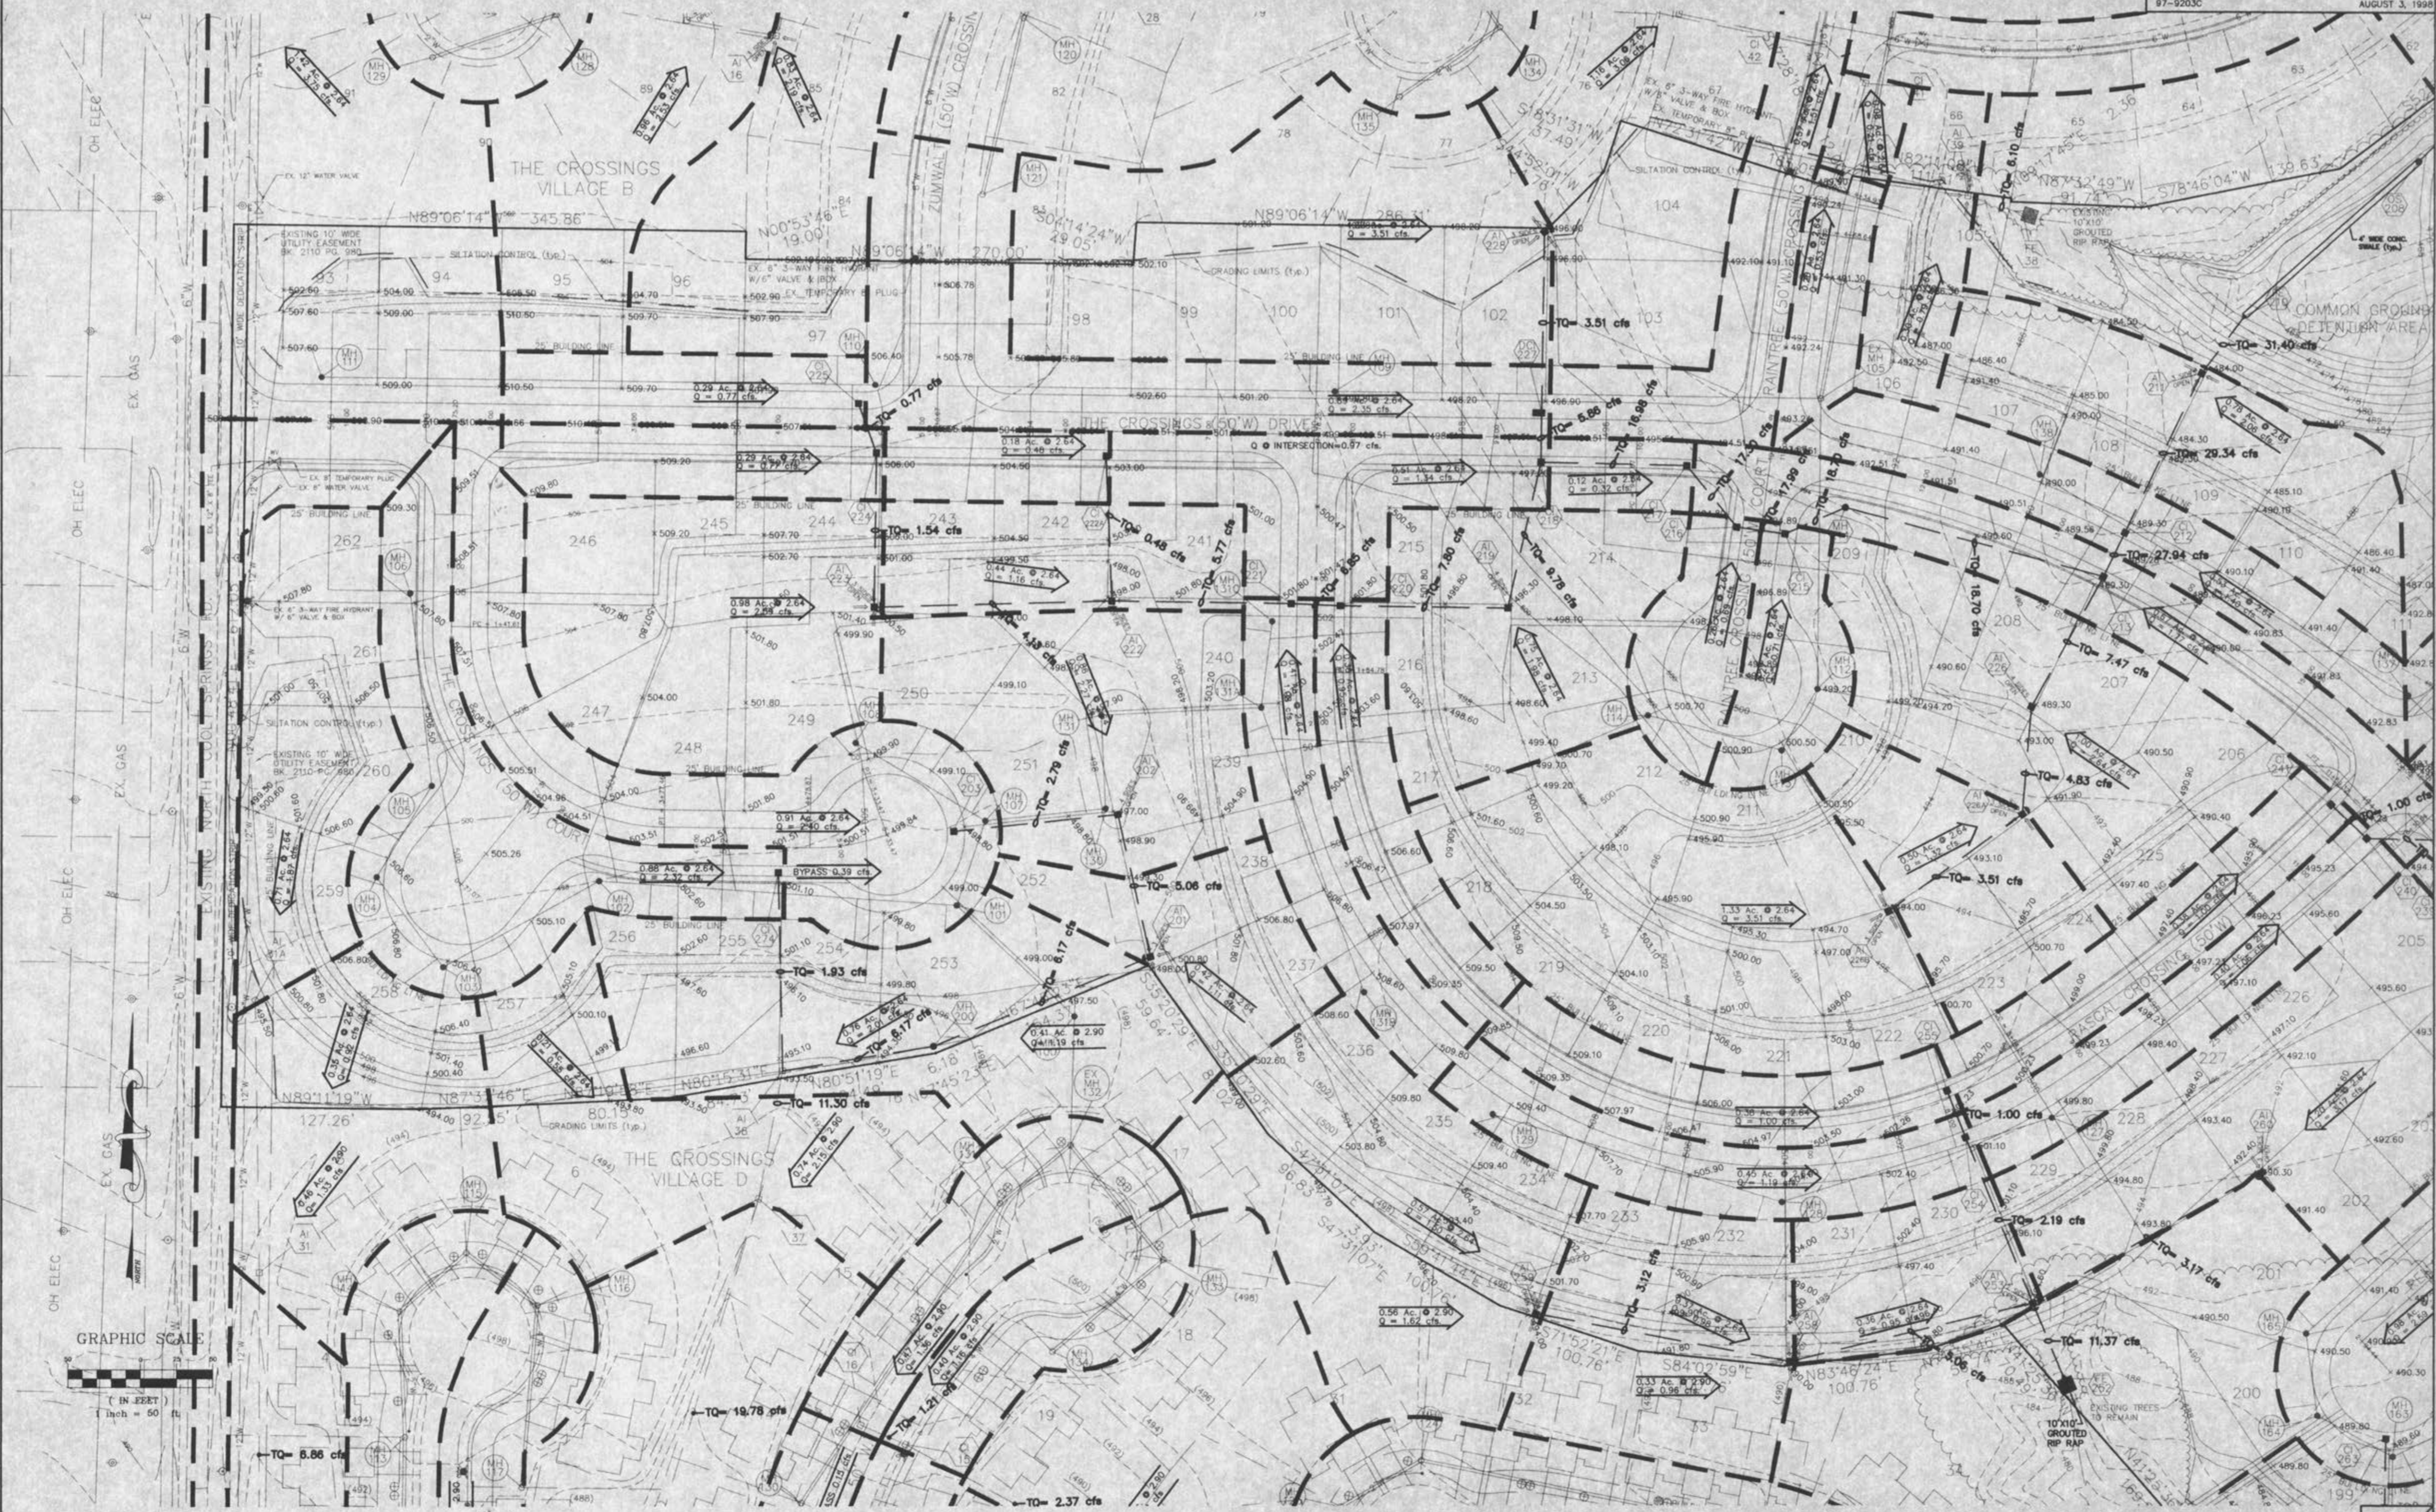

Underground utilities have been plotted from available information and therefore their locations shall be considered approximate only. The verification of the location of all underground utilities, either shown or not shown on these plans shall be the responsibility of the contractor, and shall be located prior to any grading or construction of the improvements.

E:\m\919000\p1\919003\drain.dwg Thu Apr 12 05:36:09 2001 JMK