

GUTTER SUMPS FOR VERTICAL CURB	METROPOLITAN ST. LOUIS SEWER DISTRICT Standard Details of Sewer Construction	Dr. W.S.H. Ch. J.C.K.	1992	SHEET 55
--------------------------------	---	--------------------------	------	----------







GUTTER SUMP FOR LIP CURB	METROPOLITAN ST. LOUIS SEWER DISTRICT Standard Details of Sewer Construction	Dr. R.G.W. Ch. J.C.K.	1992	SHEET 56
--------------------------	---	--------------------------	------	----------

FLARED END SECTION	METROPOLITAN ST. LOUIS SEWER DISTRICT Standard Details of Sewer Construction	Dr. W.S.H. Ch. J.C.K.	1992	SHEET 57
--------------------	---	--------------------------	------	----------

STORMWATER CHANNELS	METROPOLITAN ST. LOUIS SEWER DISTRICT Standard Details of Sewer Construction	Dr. R.G.W. Ch. J.C.K.	1992	SHEET 58
---------------------	---	--------------------------	------	----------

HOUSE CONNECTION TO EXISTING TEE OR WYE	METROPOLITAN ST. LOUIS SEWER DISTRICT Standard Details of Sewer Construction	Dr. D.A.B. Ch. J.C.K.	1992	SHEET 59
---	---	--------------------------	------	----------

MACHINE TAP	METROPOLITAN ST. LOUIS SEWER DISTRICT Standard Details of Sewer Construction	Dr. W.S.H. Ch. J.C.K.	1992	SHEET 60
-------------	---	--------------------------	------	----------

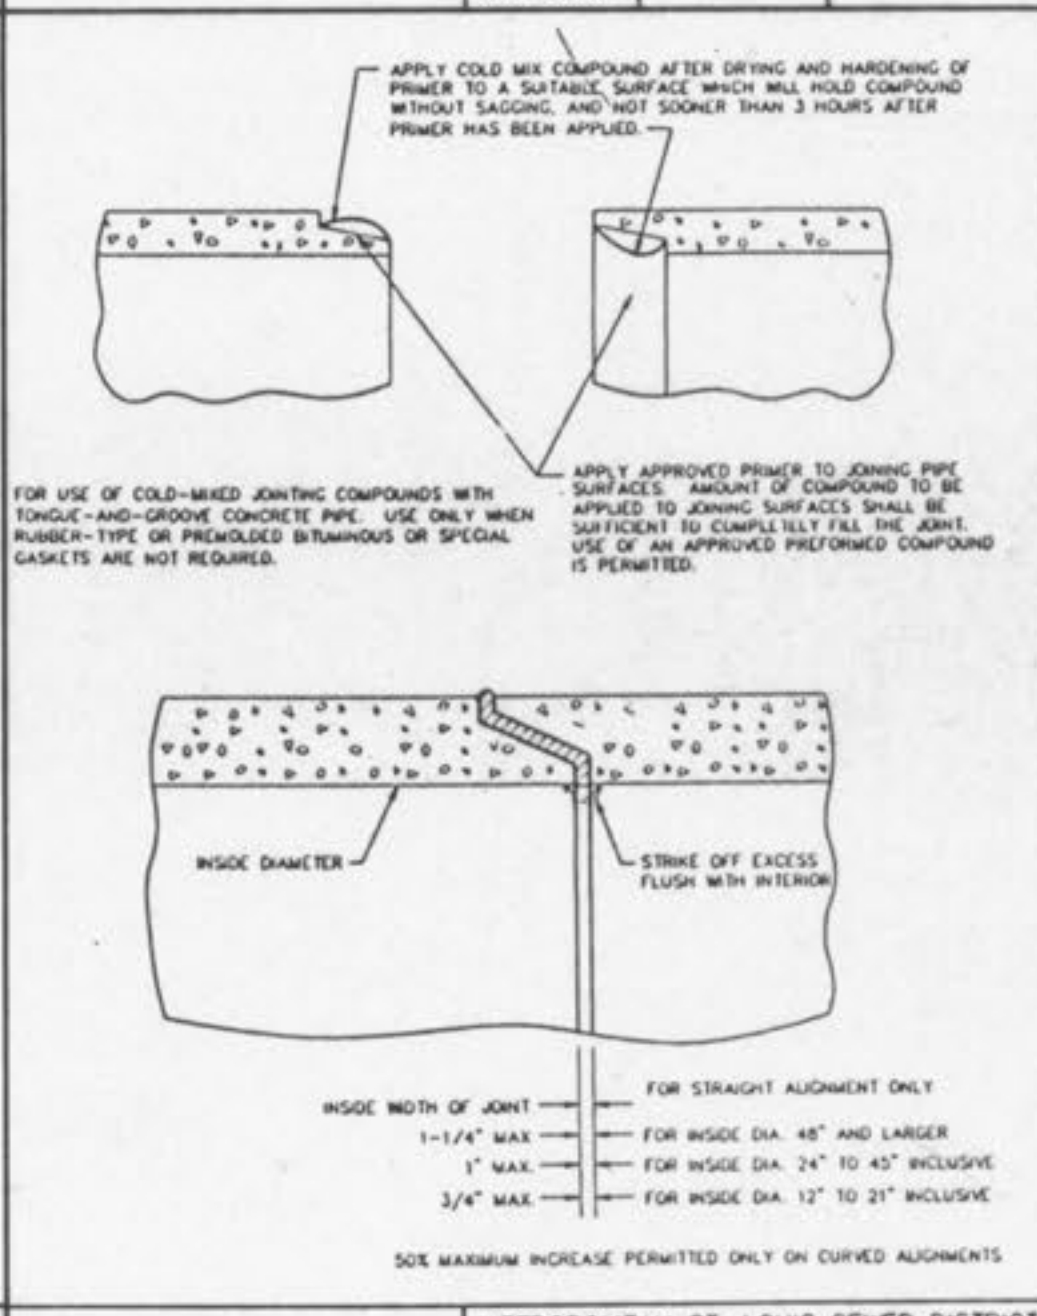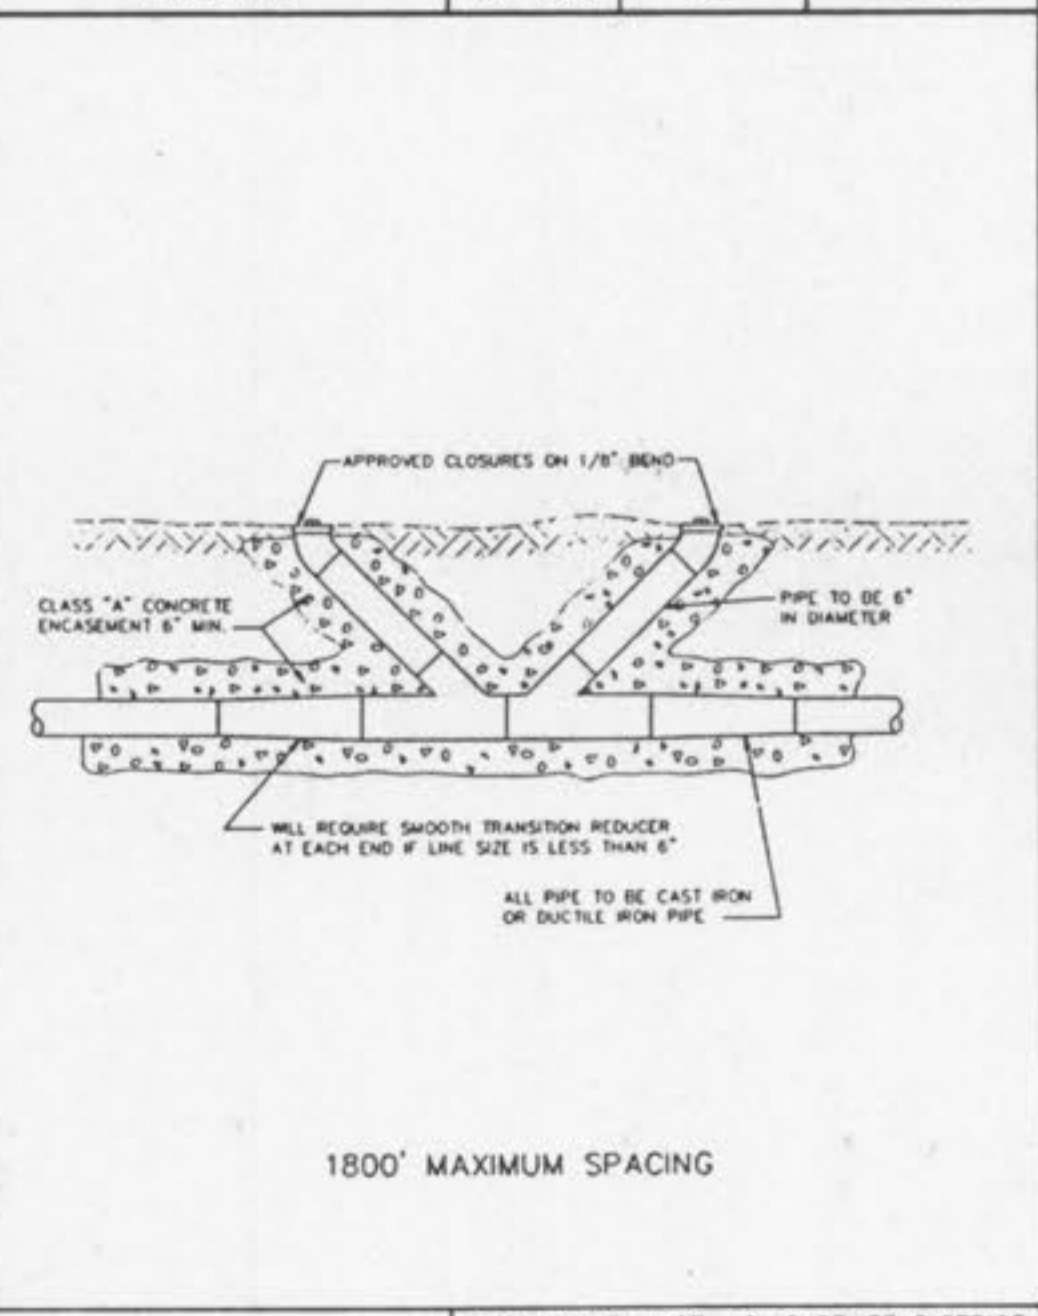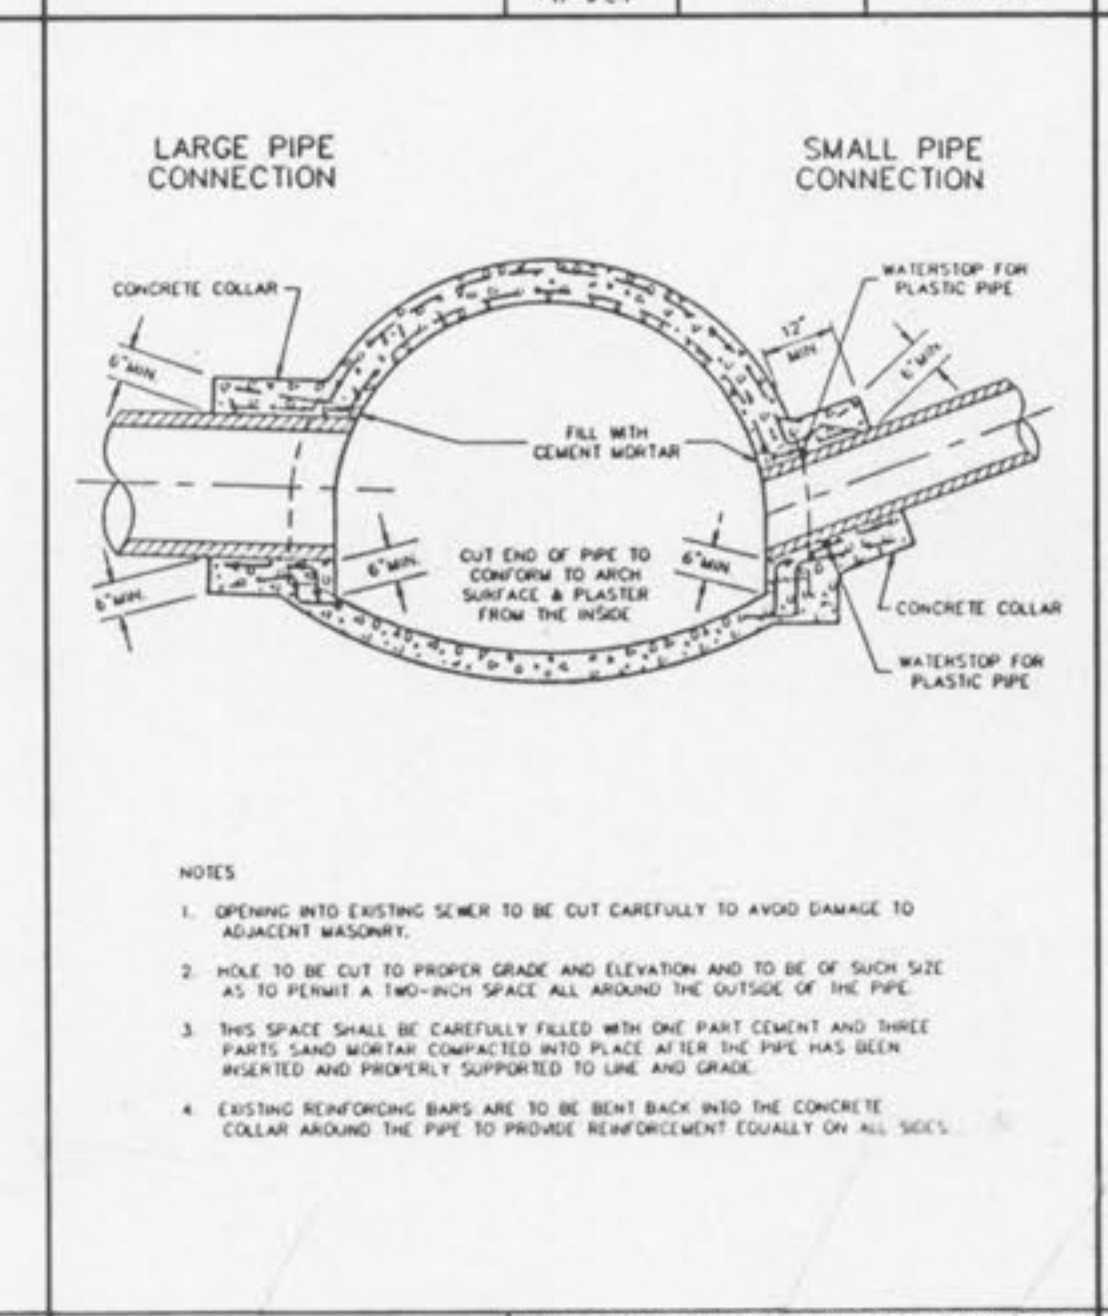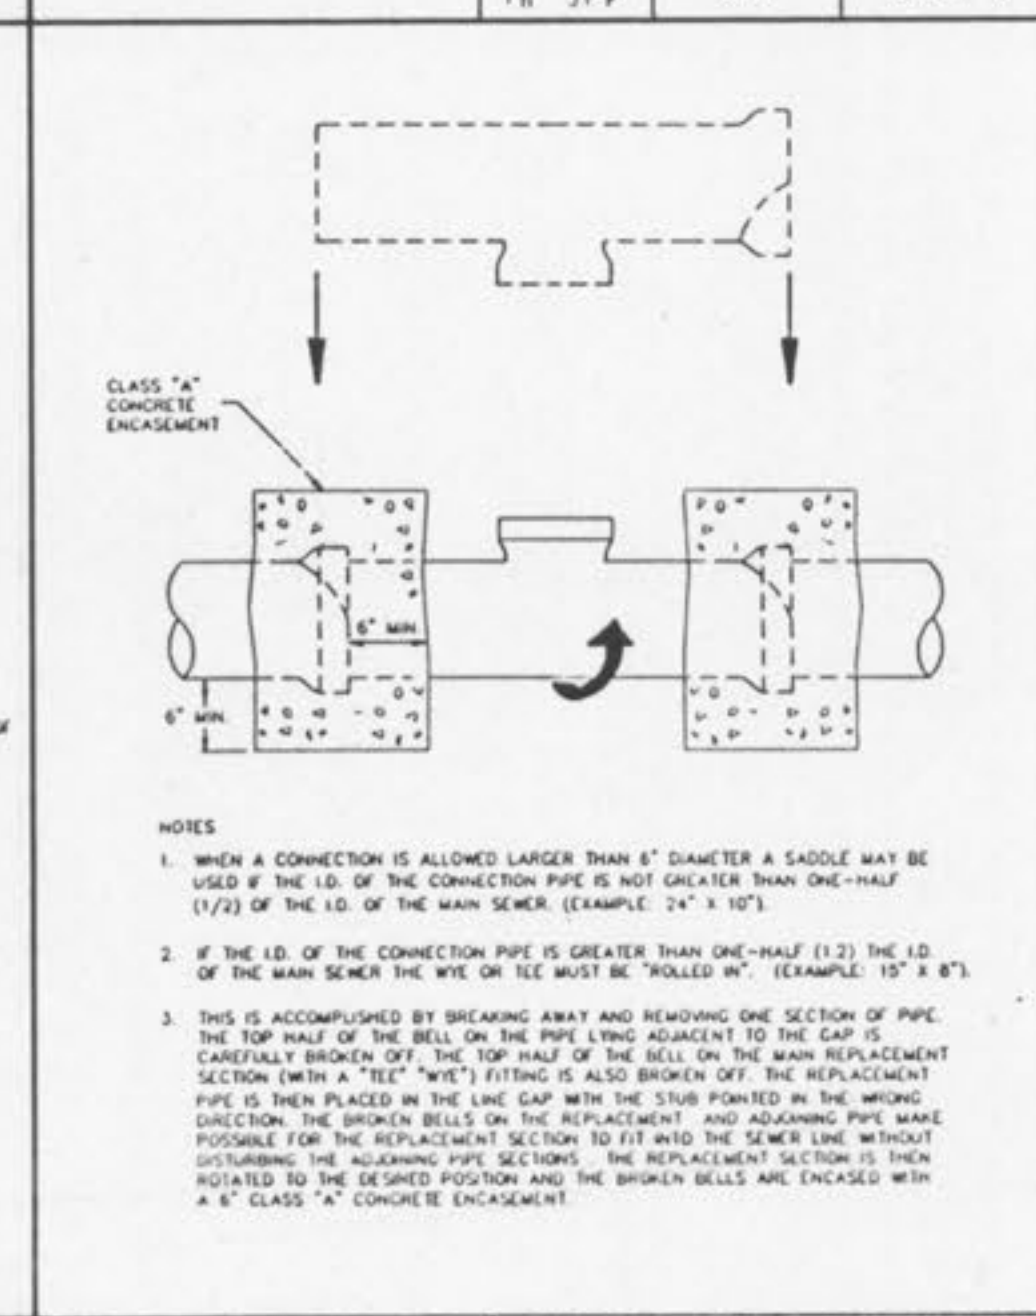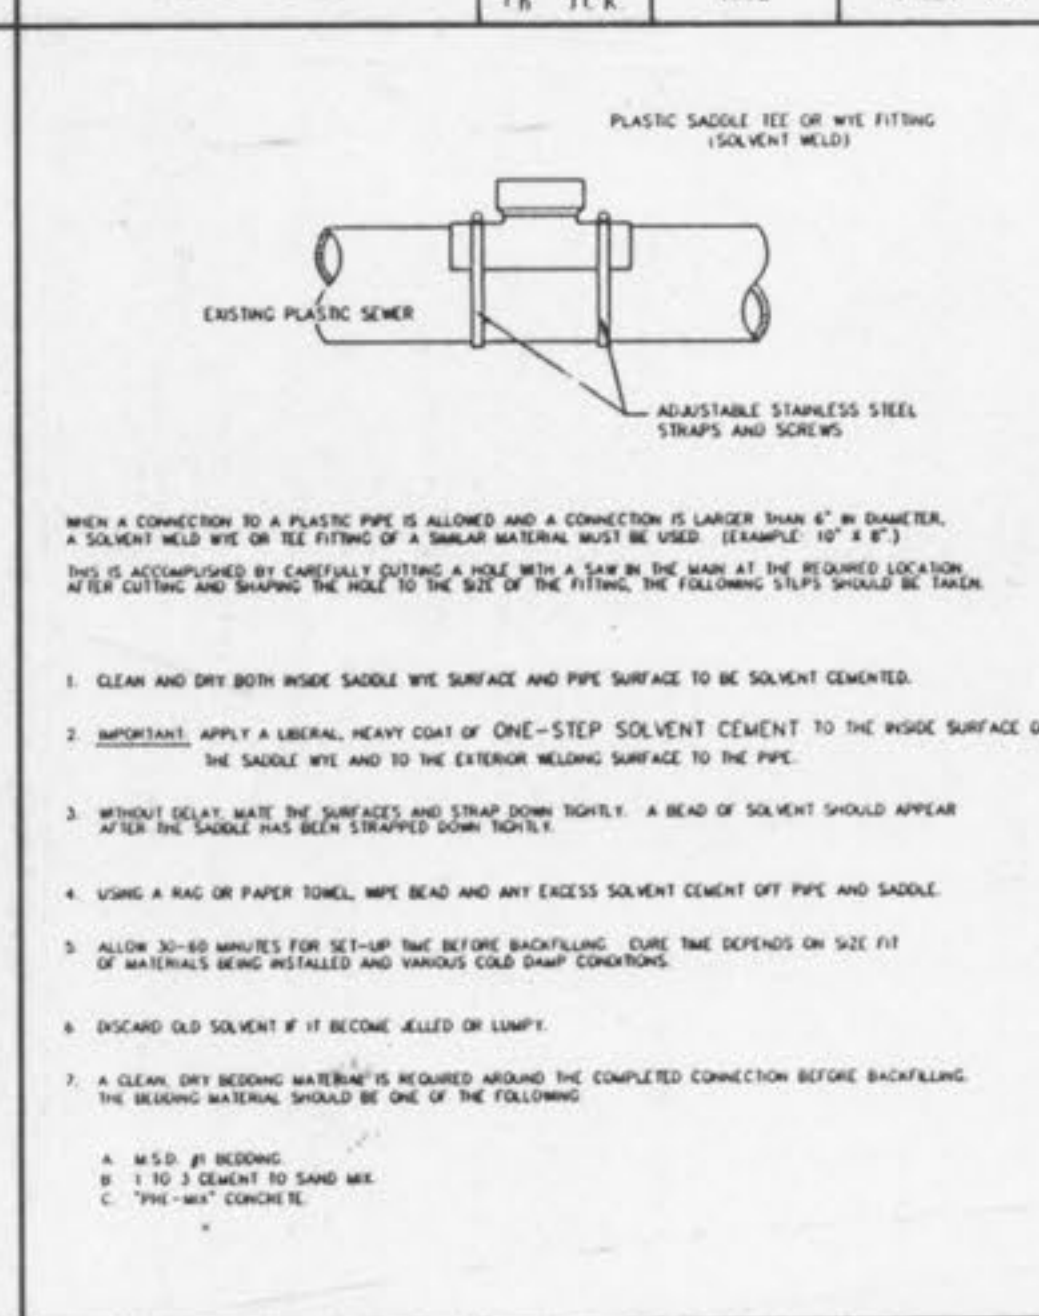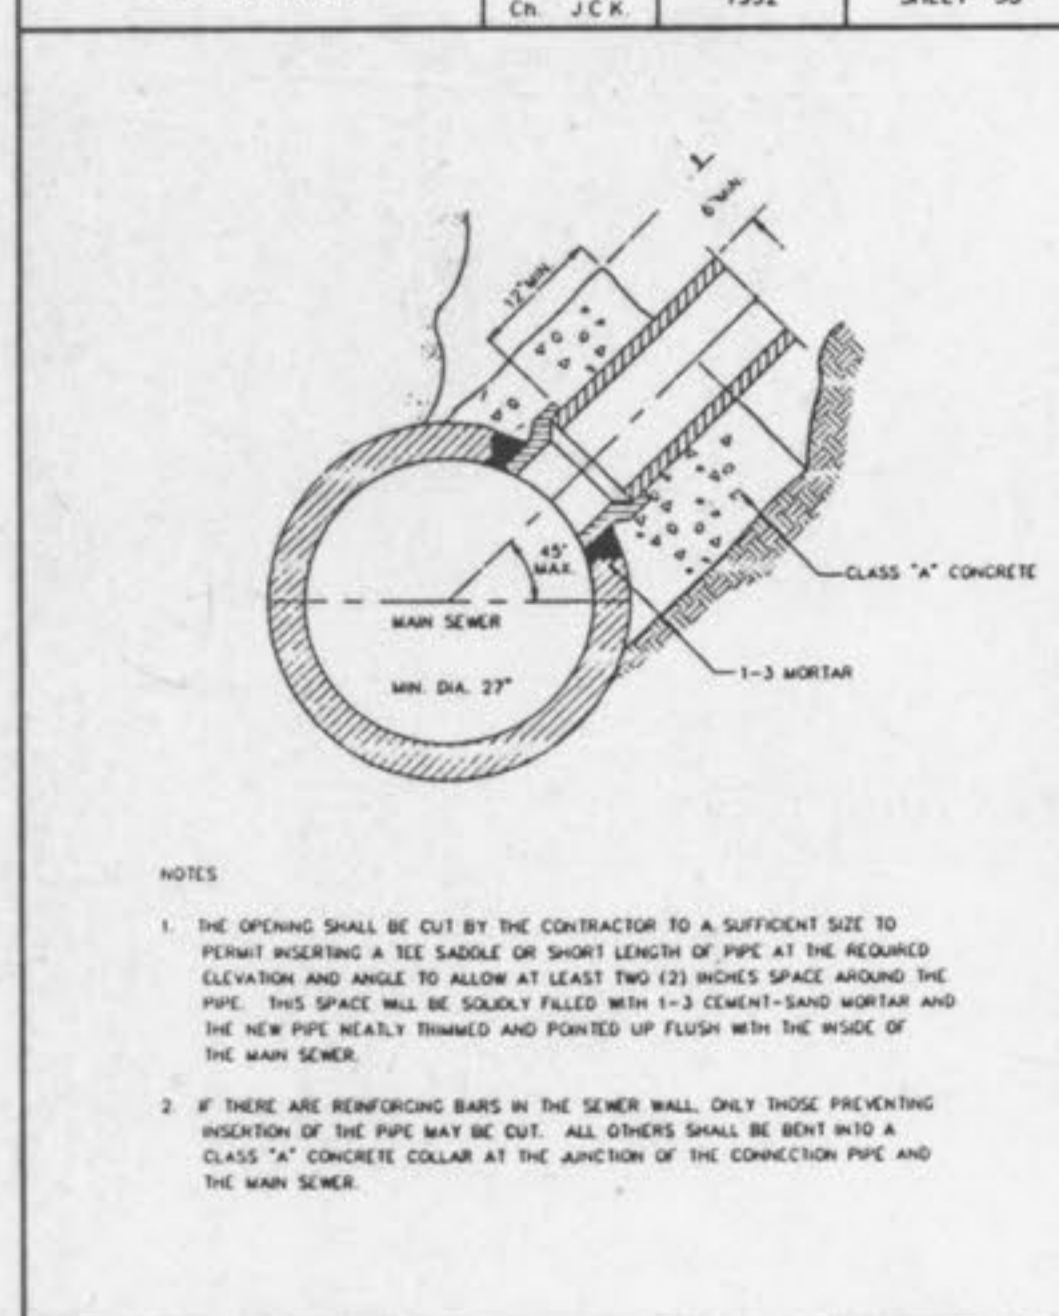

HOUSE CONNECTIONS ALLOWED BY TEE SADDLE	METROPOLITAN ST. LOUIS SEWER DISTRICT Standard Details of Sewer Construction	Dr. D.A.B. Ch. J.C.K.	1992	SHEET 61
---	---	--------------------------	------	----------




8" (& LARGER) CONNECTION TO PLASTIC MAIN	METROPOLITAN ST. LOUIS SEWER DISTRICT Standard Details of Sewer Construction	Dr. D.A.B. Ch. J.C.K.	1992	SHEET 62
--	---	--------------------------	------	----------

"ROLL-IN" (FOR EXISTING CLAY OR CONCRETE PIPE)	METROPOLITAN ST. LOUIS SEWER DISTRICT Standard Details of Sewer Construction	Dr. D.A.B. Ch. J.C.K.	1992	SHEET 63
--	---	--------------------------	------	----------

CONNECTIONS TO LARGE SEWERS	METROPOLITAN ST. LOUIS SEWER DISTRICT Standard Details of Sewer Construction	Dr. W.S.H. Ch. J.C.K.	1992	SHEET 64
-----------------------------	---	--------------------------	------	----------

FORCE MAIN CLEANOUT (6" DIA. & SMALLER)	METROPOLITAN ST. LOUIS SEWER DISTRICT Standard Details of Sewer Construction	Dr. R.G.W. Ch. J.C.K.	1992	SHEET 65
---	---	--------------------------	------	----------

TONGUE AND GROOVE CONCRETE PIPE JOINTS	METROPOLITAN ST. LOUIS SEWER DISTRICT Standard Details of Sewer Construction	Dr. D.A.B. Ch. J.C.K.	1992	SHEET 66
--	---	--------------------------	------	----------

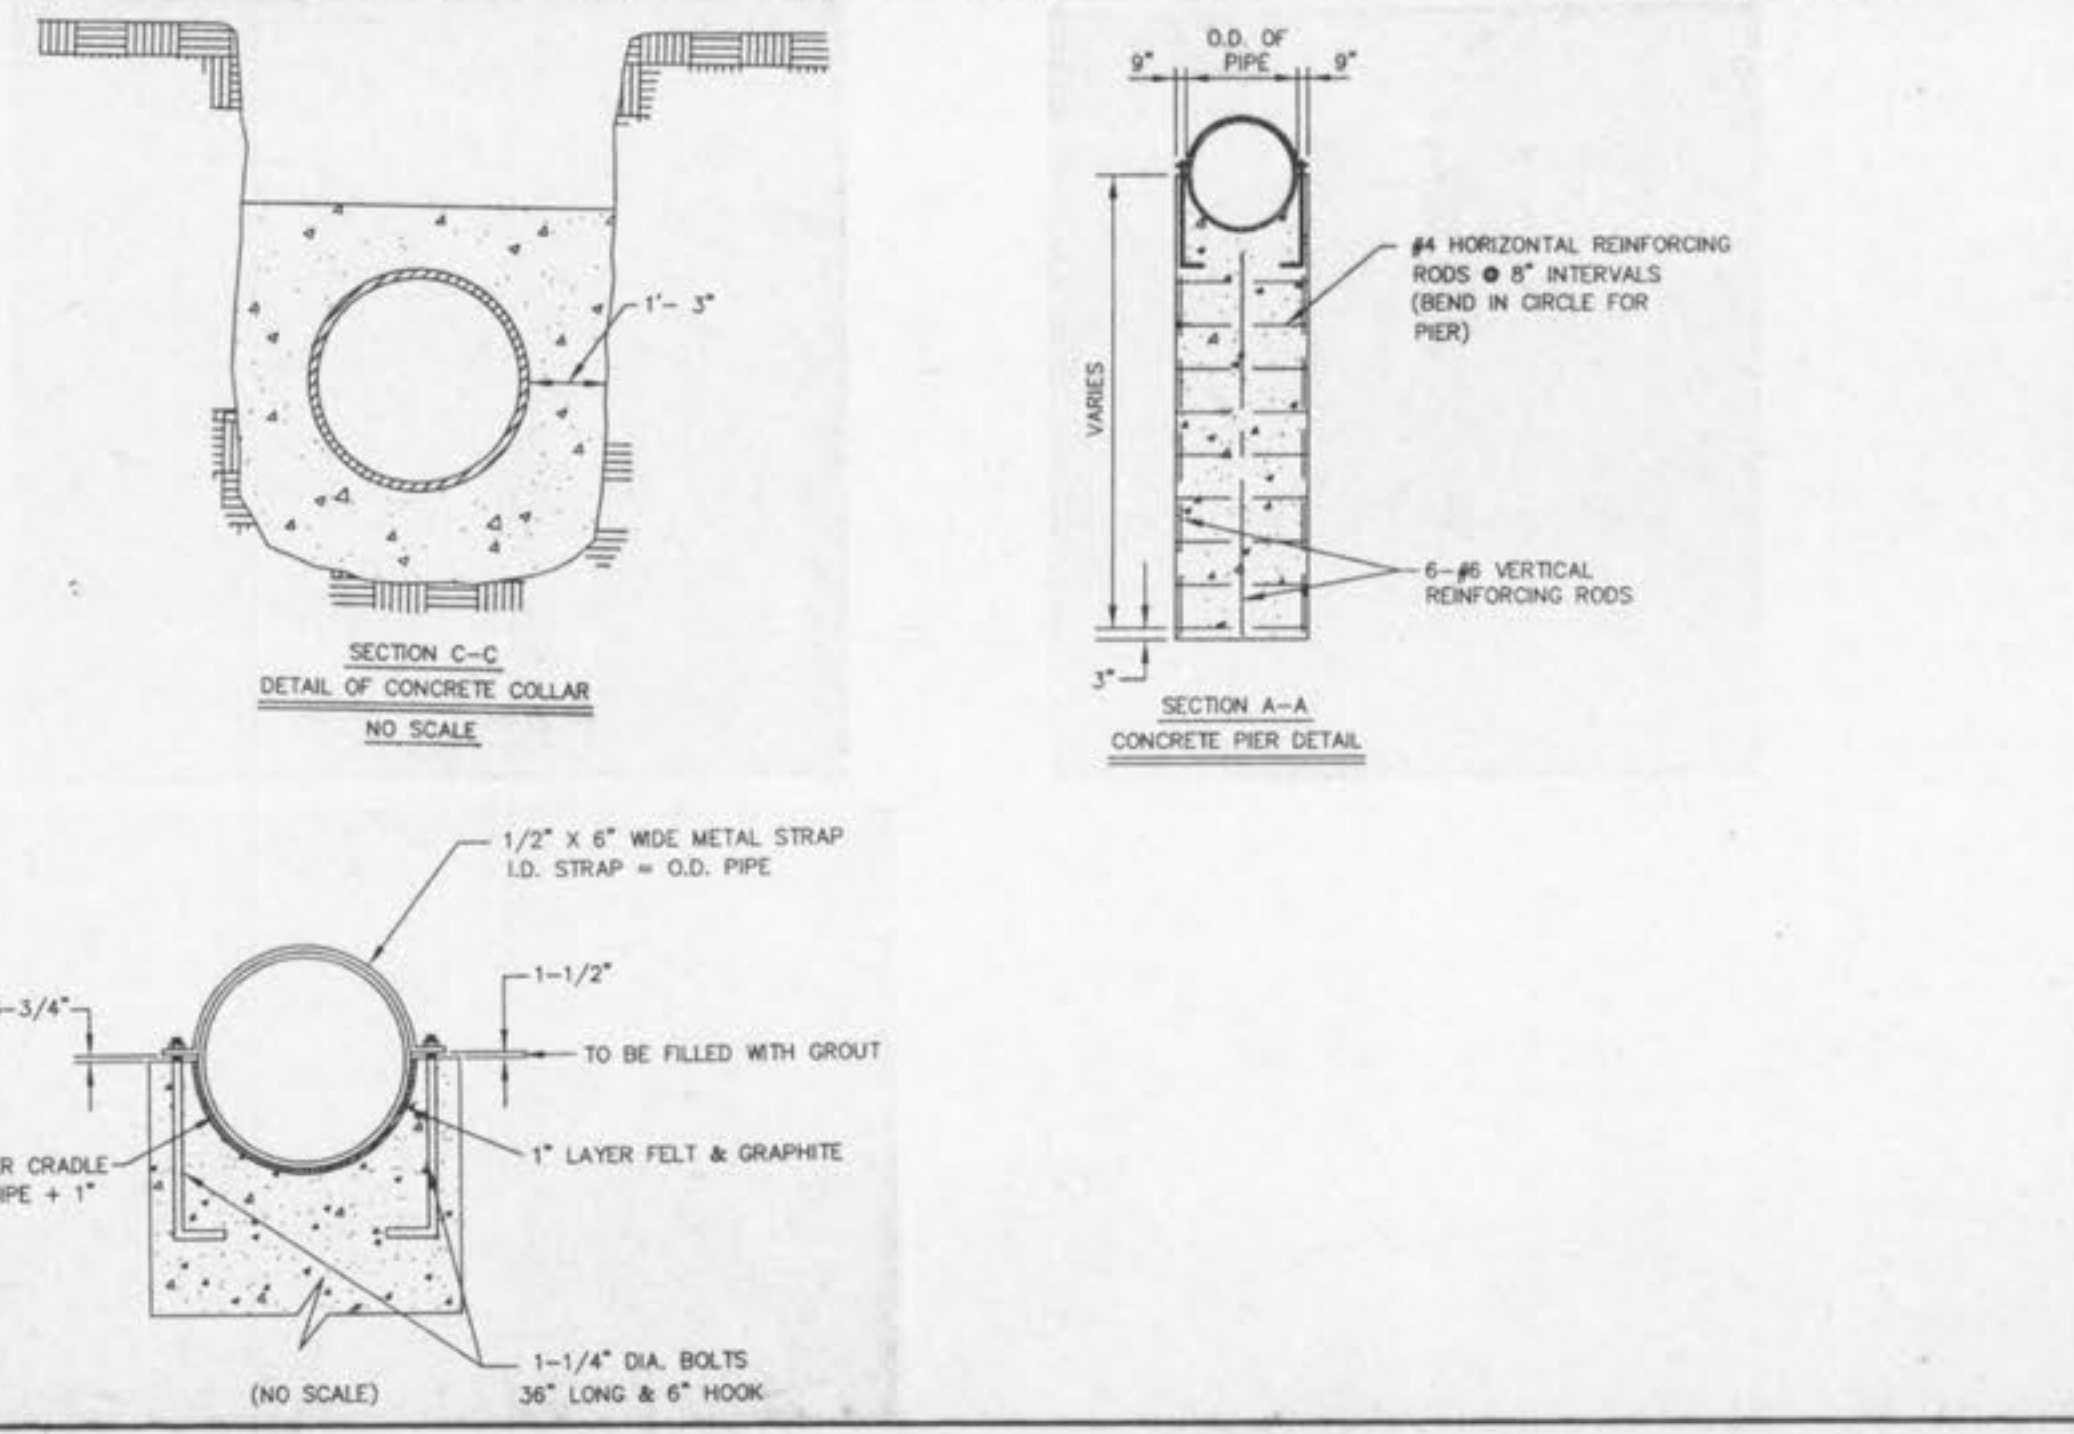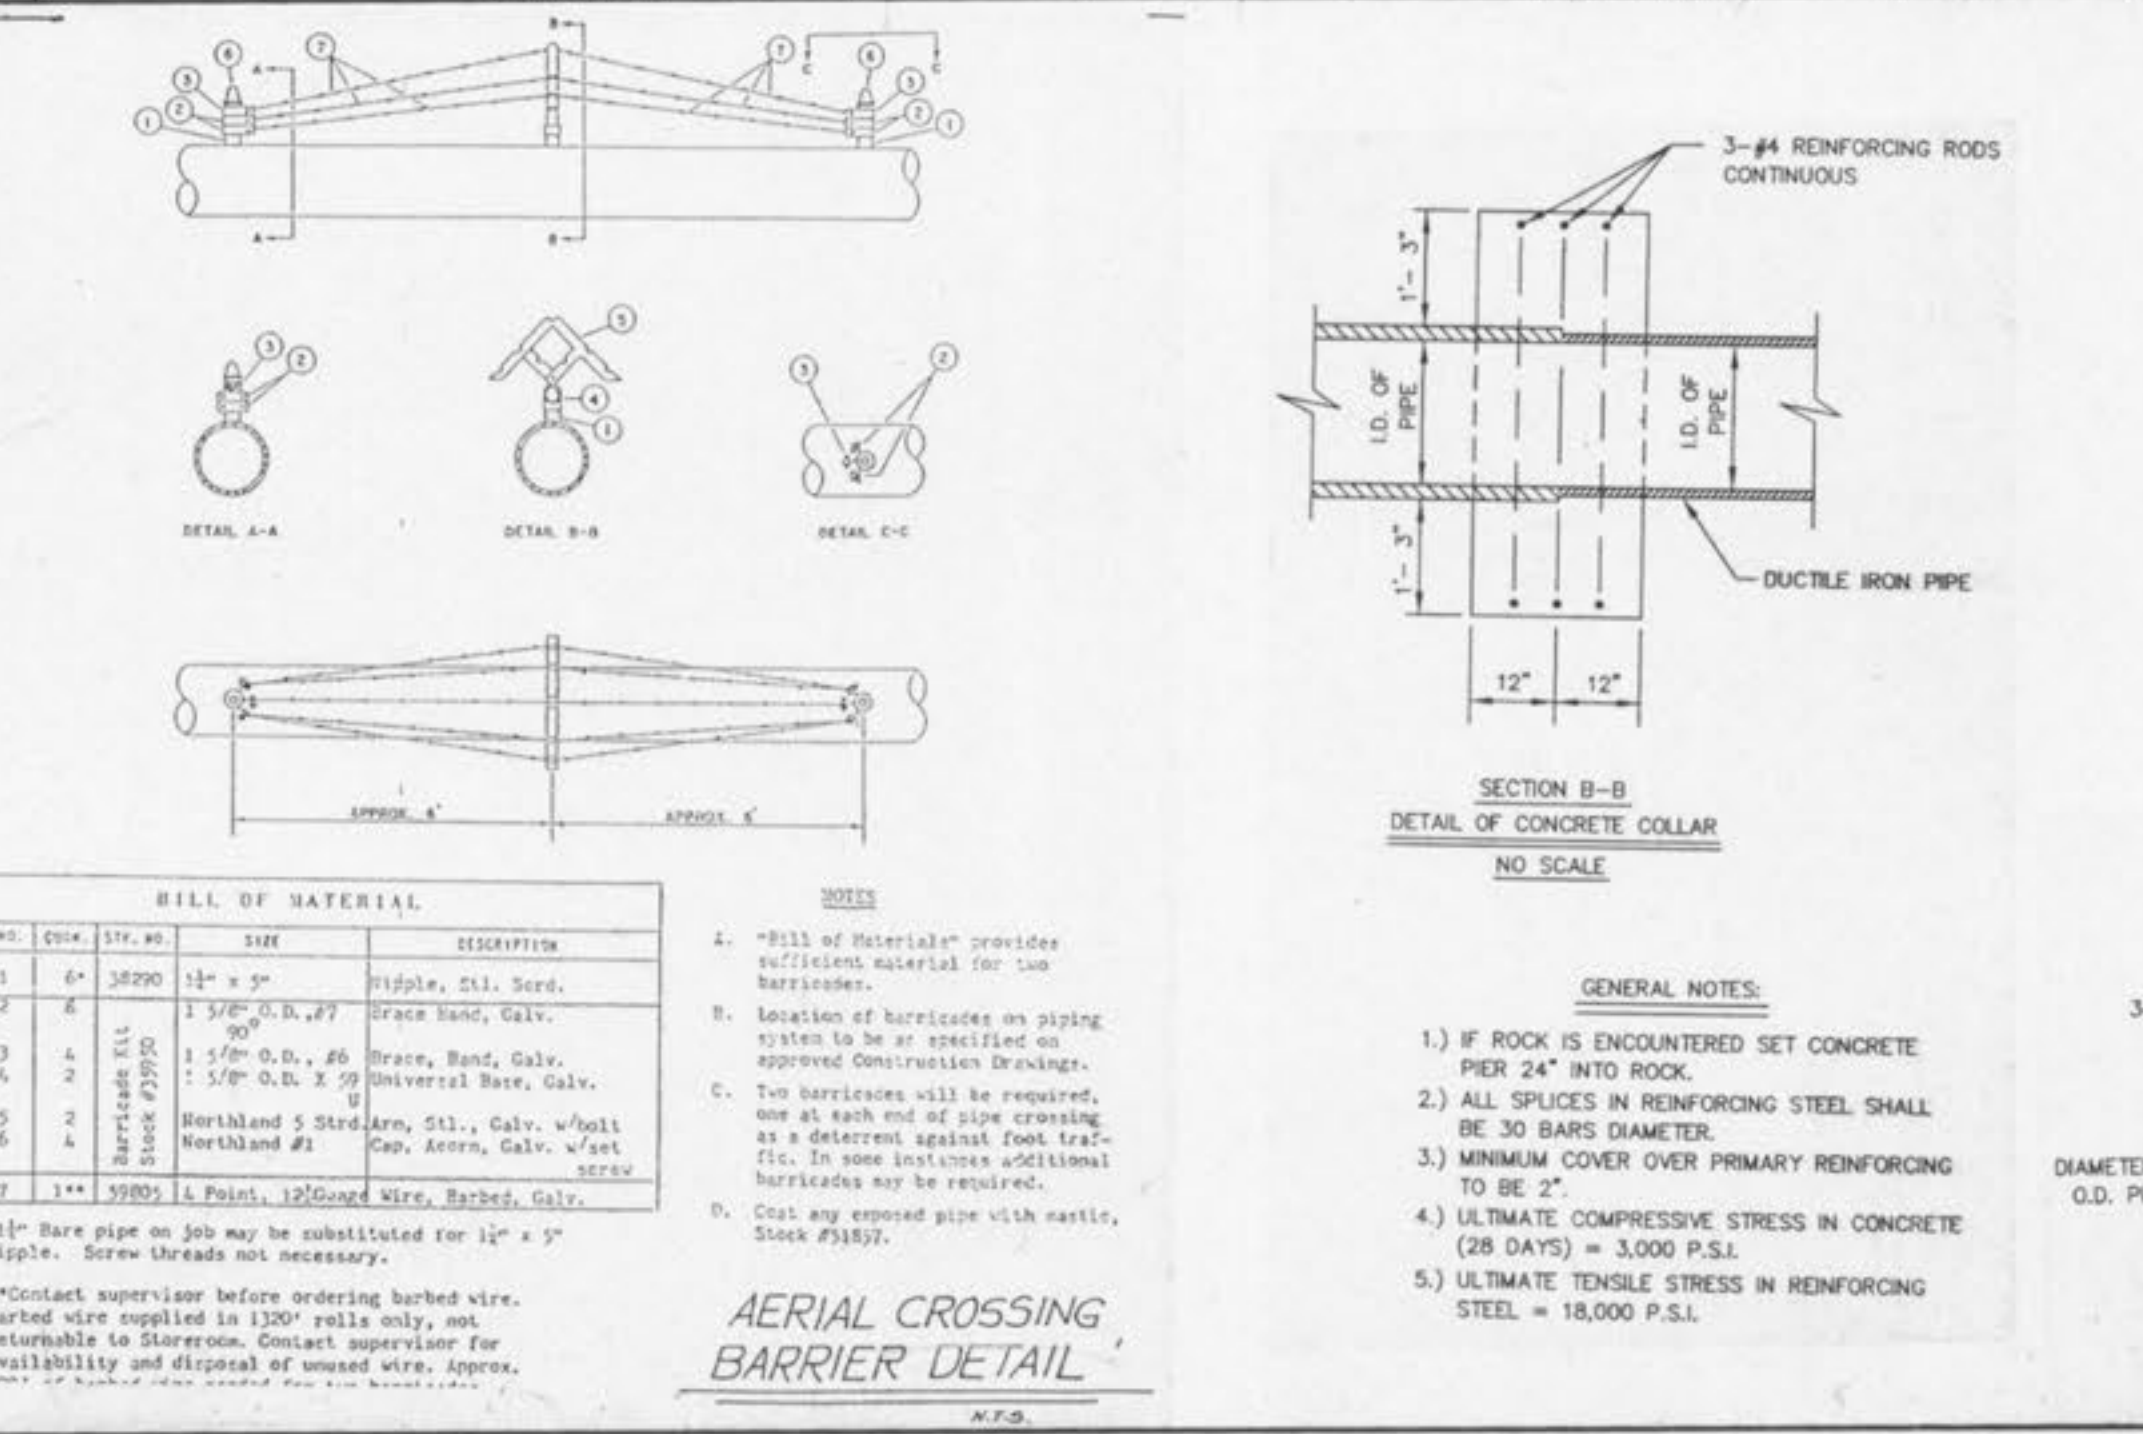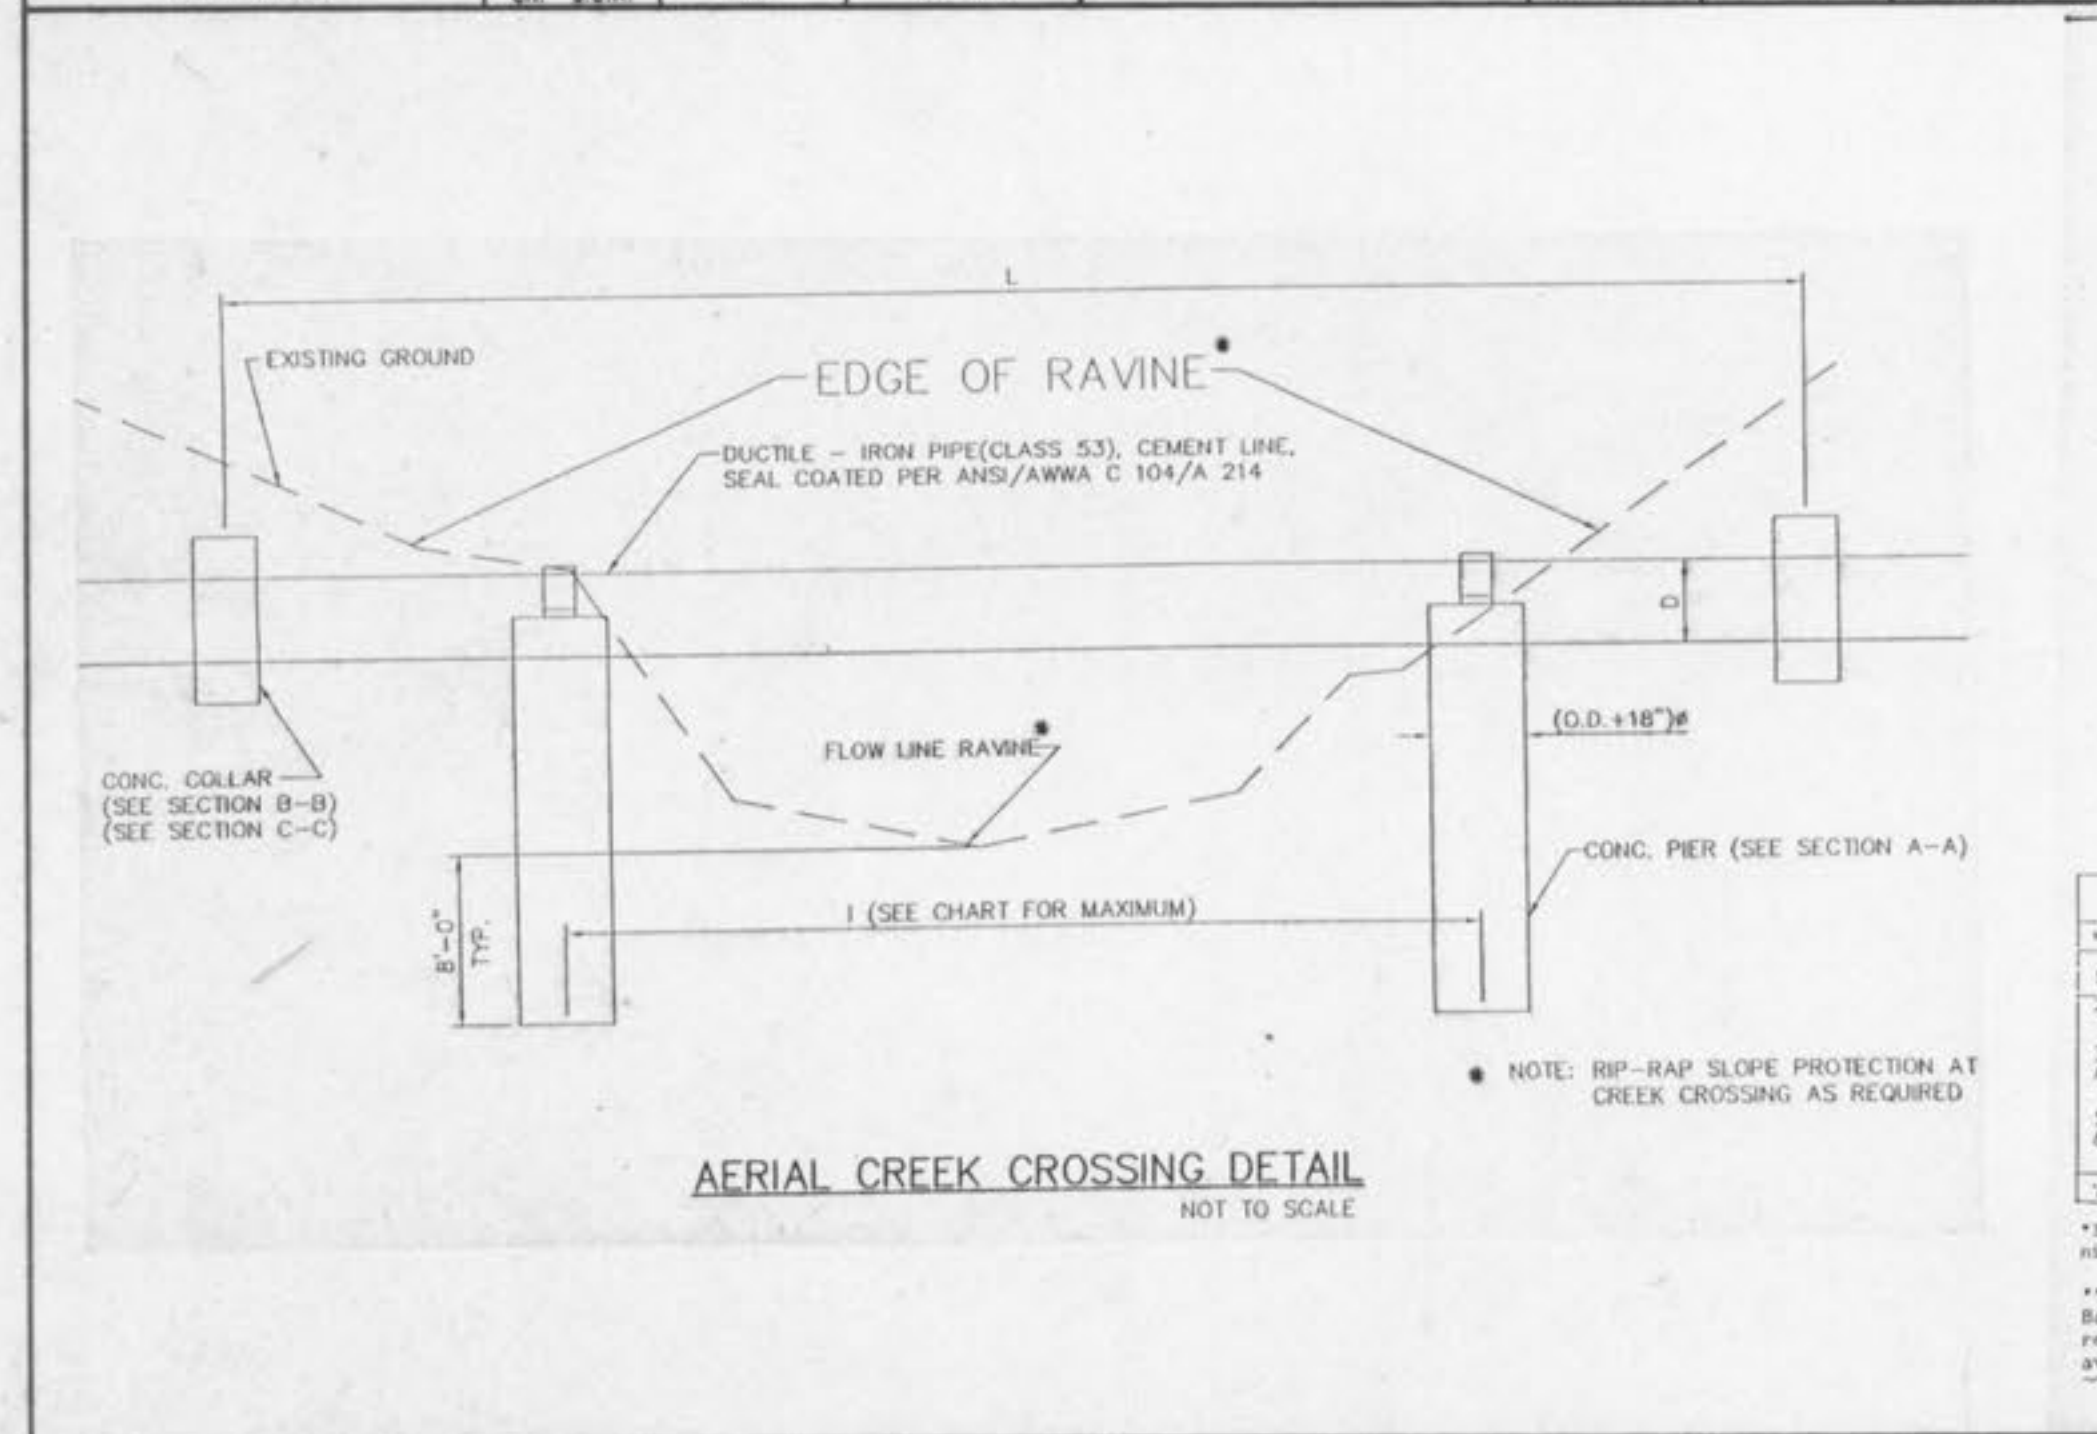






