


SANITARY PROFILES  
THE CROSSINGS  
VILLAGE D

97-9203D  
REVISION: JUNE 25, 1998

MH 109  
TOP=468.00  
7-17-98  
7-21-98  
9-02-98

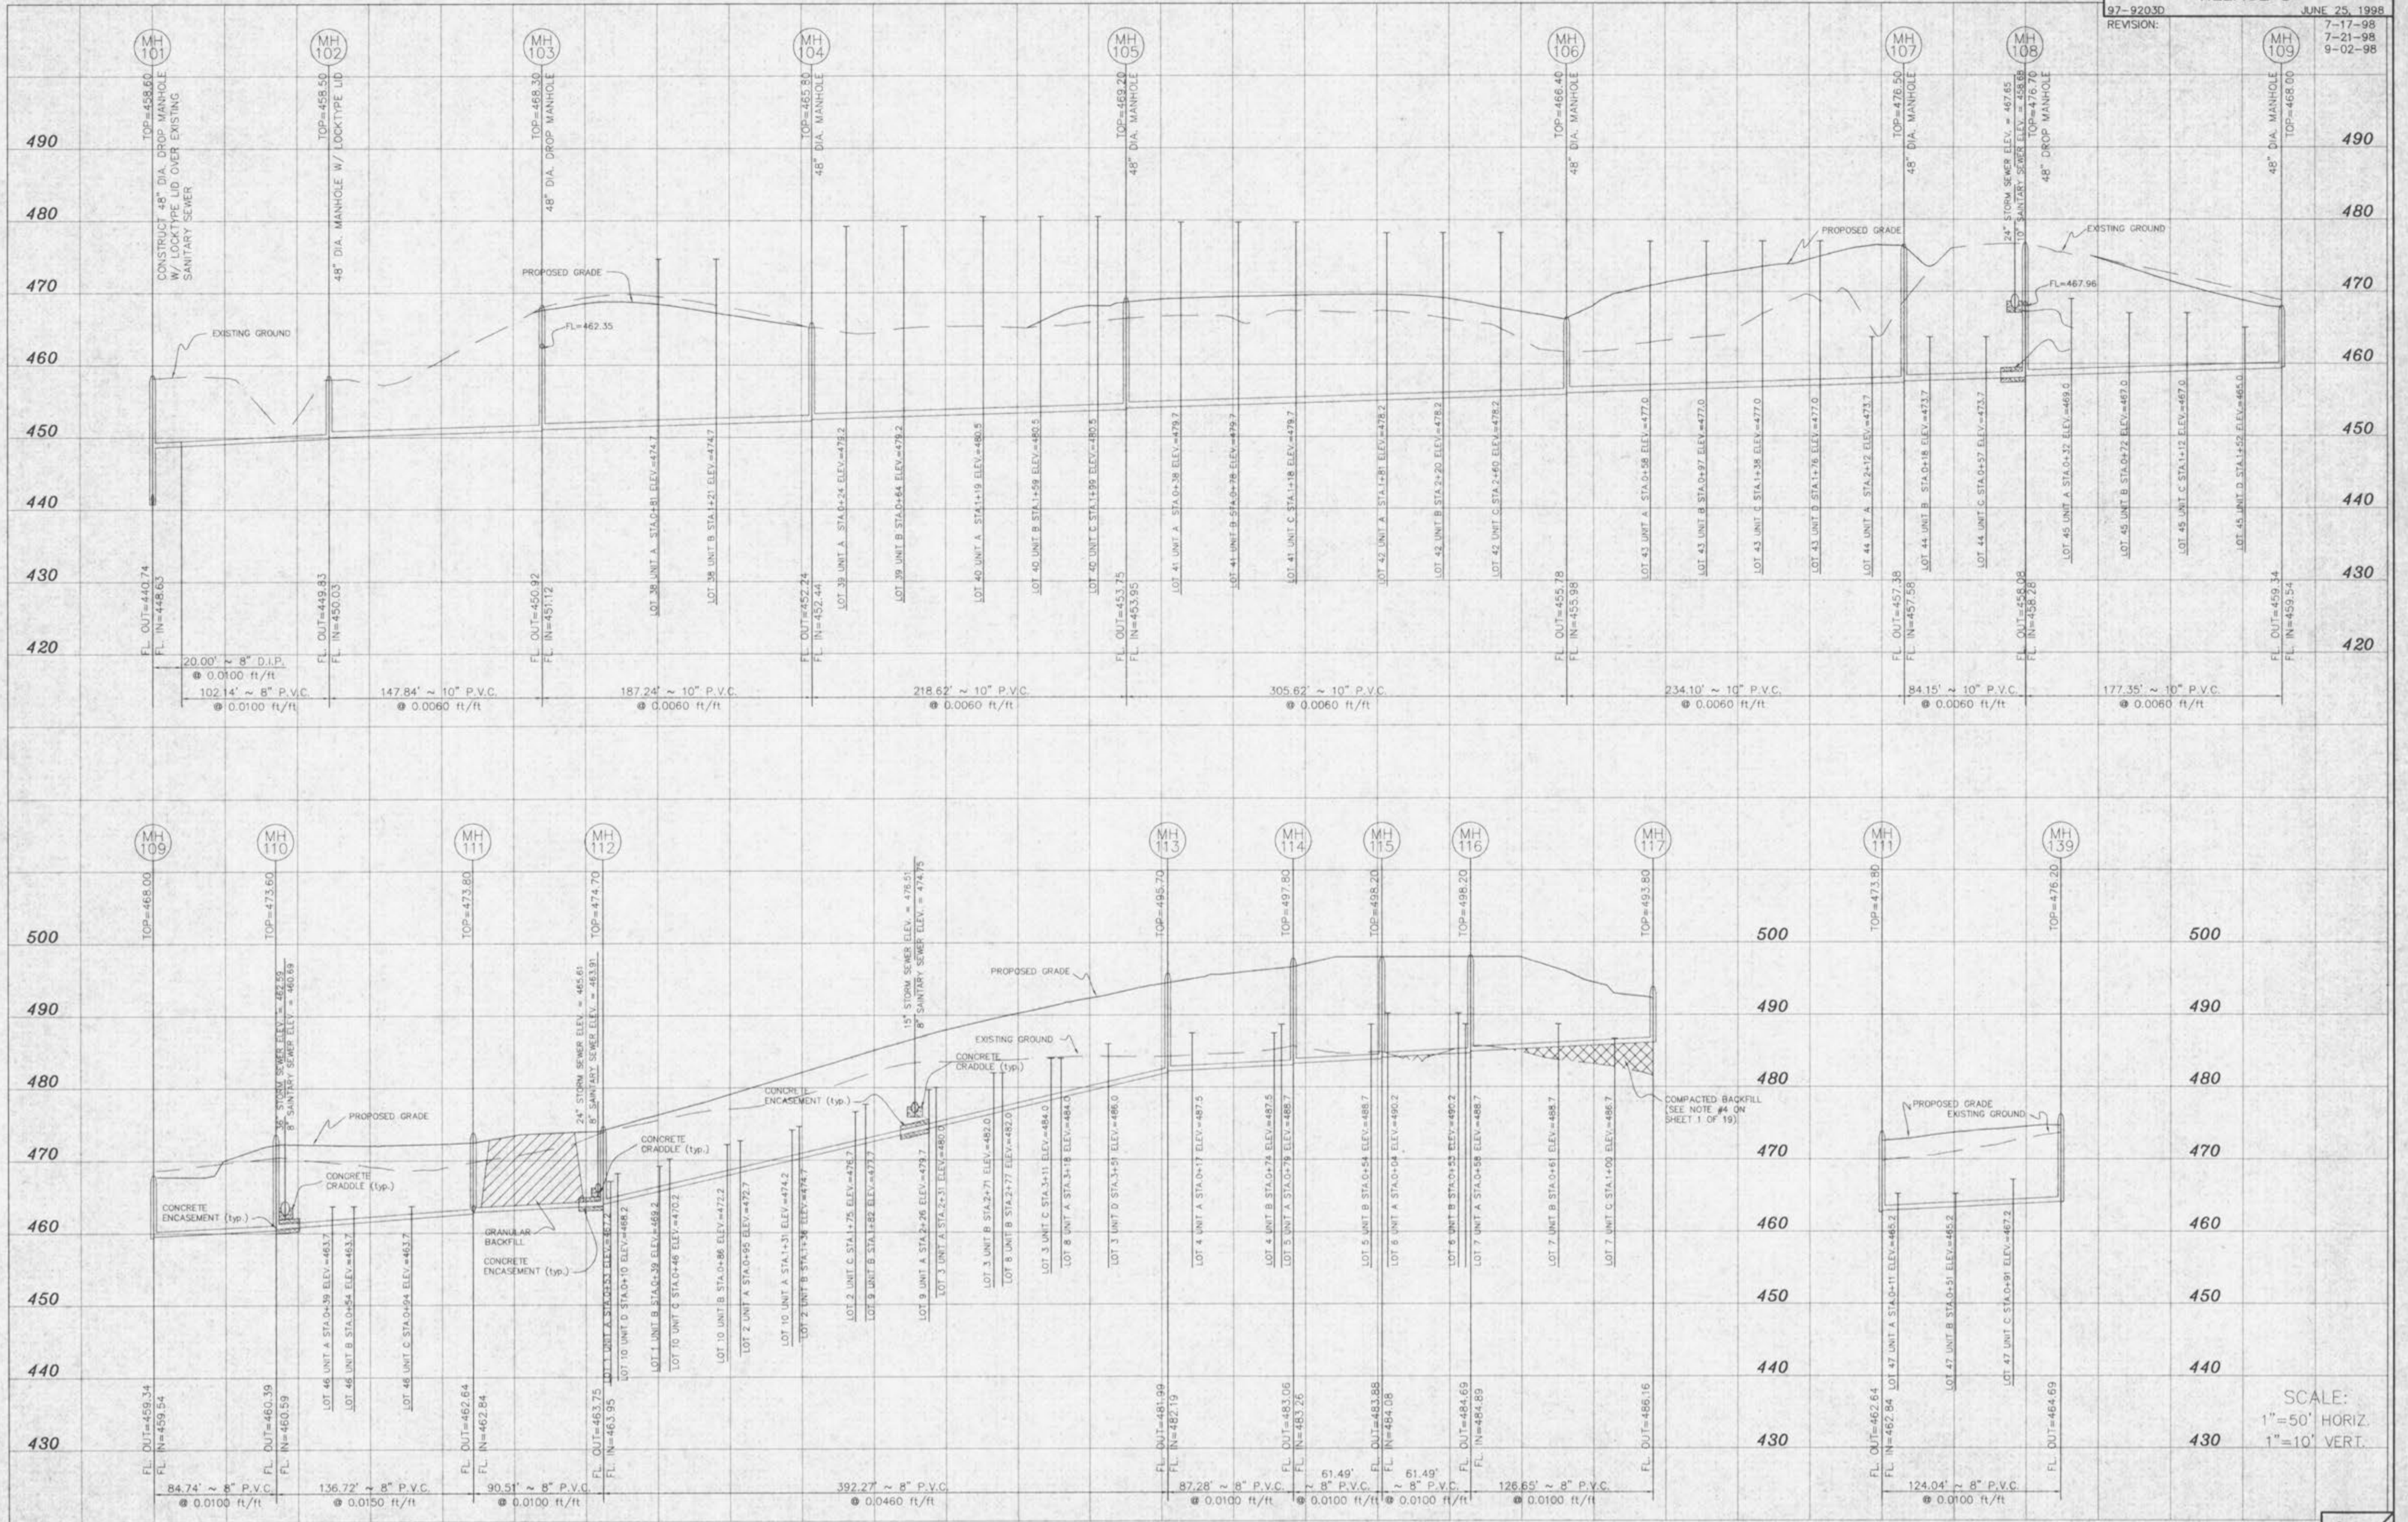

SCALE:  
1"=50' HORIZ.  
1"=10' VERT.

\\Bart\p1\p1\9800p\US\9203d\01.dwg, Tue 6/14/98, 14:35:27, 1998, STATION 24.7MC