


97-9203D
 REVISION: 7-17-98
 8-05-98
 8-12-98
 9-02-98

THE CROSSINGS VILLAGE D

GRAPHIC SCALE

(IN FEET)
 1 inch = 50 ft.

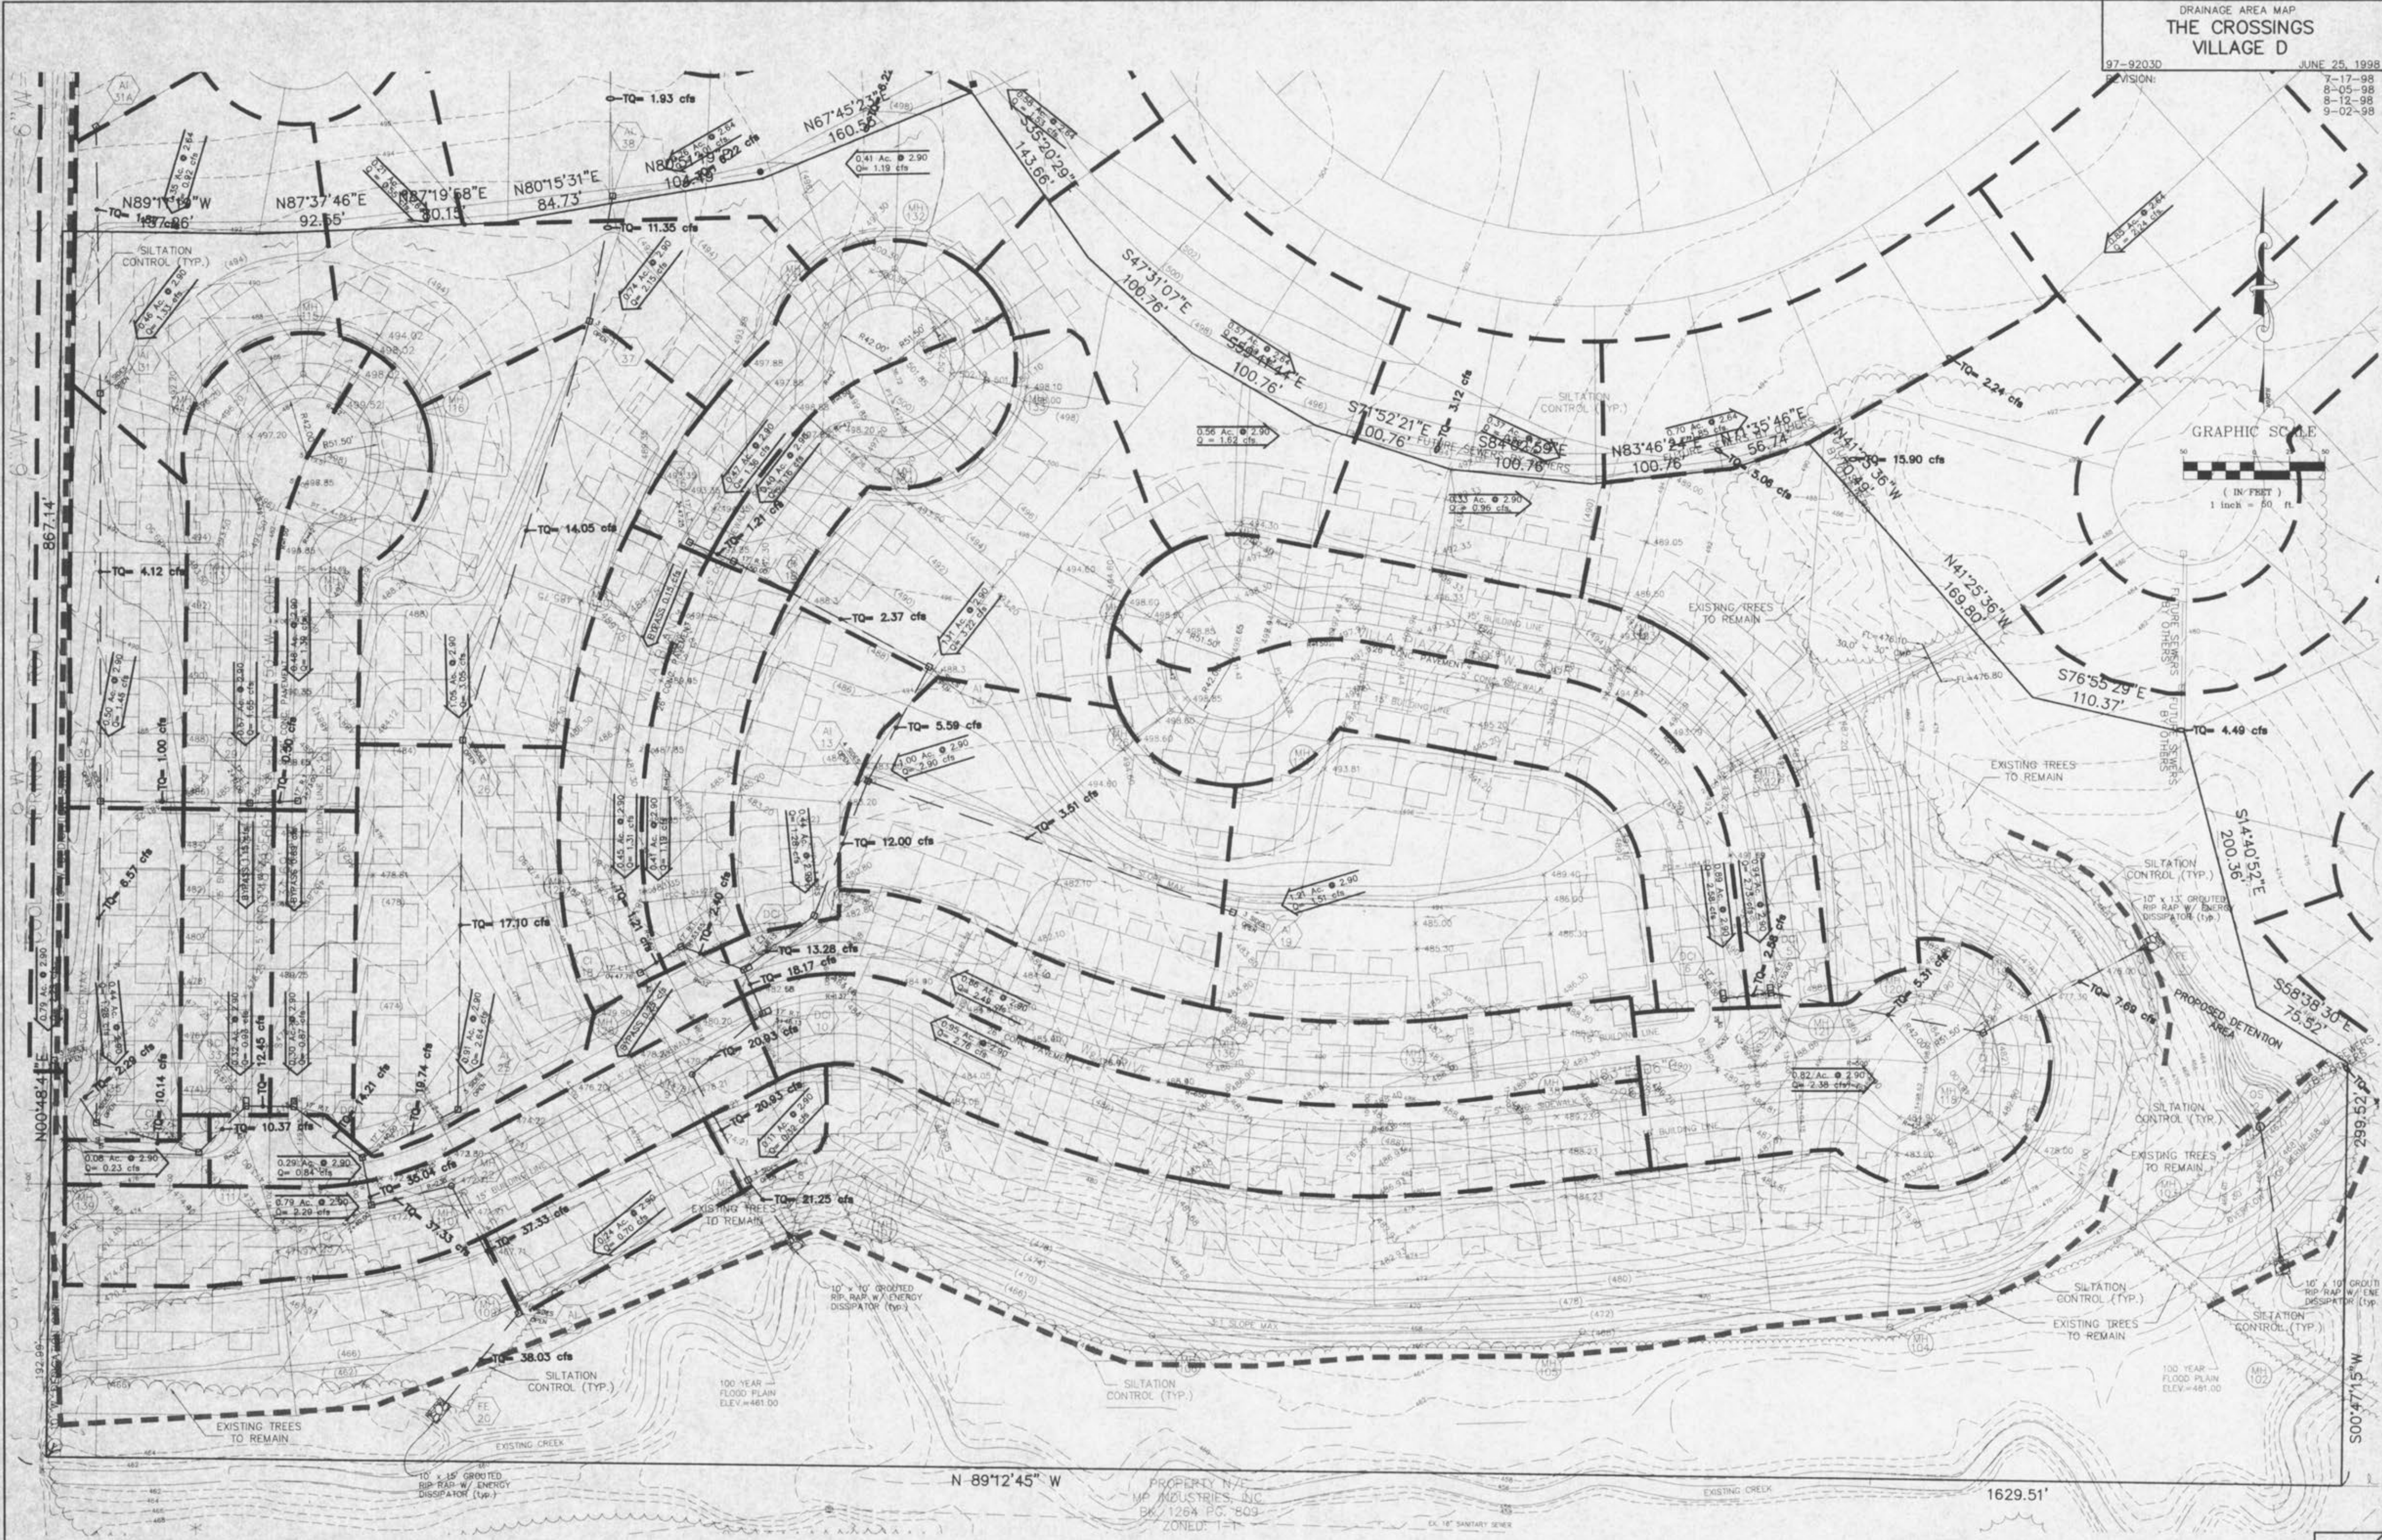

THIS SHEET FOR DRAINAGE AREA PURPOSES ONLY, NOT TO BE USED AS CONSTRUCTION PLANS.

UNDERGROUND UTILITIES HAVE BEEN PLOTTED FROM AVAILABLE INFORMATION AND THEREFORE THEIR LOCATIONS SHALL BE CONSIDERED APPROXIMATE ONLY. THE VERIFICATION OF THE LOCATION OF ALL UNDERGROUND UTILITIES, EITHER SHOWN OR NOT SHOWN ON THESE PLANS SHALL BE THE RESPONSIBILITY OF THE CONTRACTOR, AND SHALL BE LOCATED PRIOR TO ANY GRADING OR CONSTRUCTION OF THE IMPROVEMENTS.

13
 19

\\BAA\planning\90000\9203duser.dwg Tue Sep 01 15:48:01 1998
 \\BAA\planning\90000\9203d\00.dwg Tue Sep 01 14:41:20 1998 STATION 24 TH