
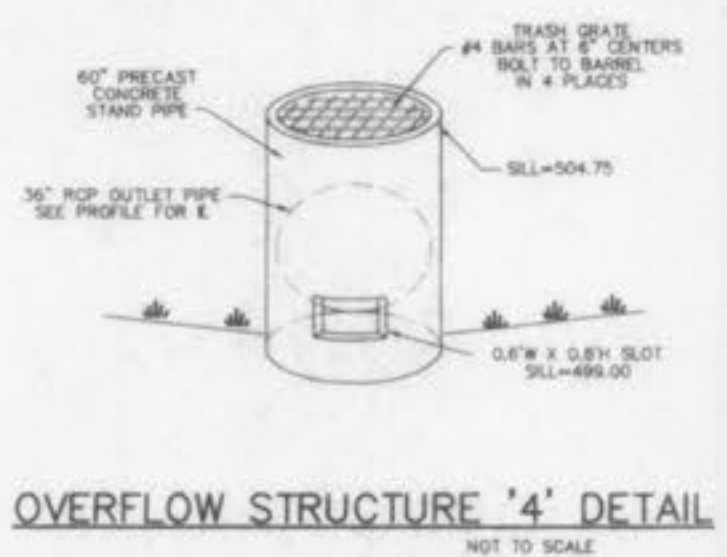



PRIVATE STORM SEWER PROFILES

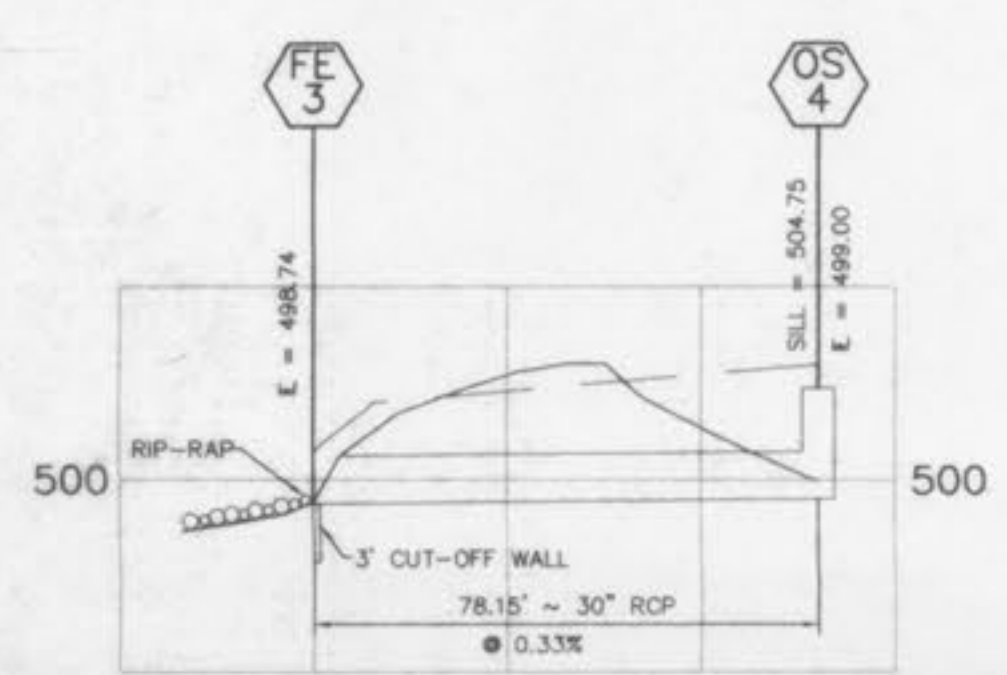


HORIZONTAL SCALE: 1"=30'
VERTICAL SCALE: 1"=10'

RESERVED PARKING
STANDARD SIGN FACE, STANDARD HIGHWAY DEPARTMENT OR CITY STREET DEPARTMENT GAUGE, BLACK OR BLUE LETTERING, GALVANIZED U CHANNEL POST 7'-0" LONG, SET 3'-0" INTO GRADE, SET BOTTOM OF SIGN 4'-0" ABOVE FINISHED GRADE



HANDICAP PARKING SIGN

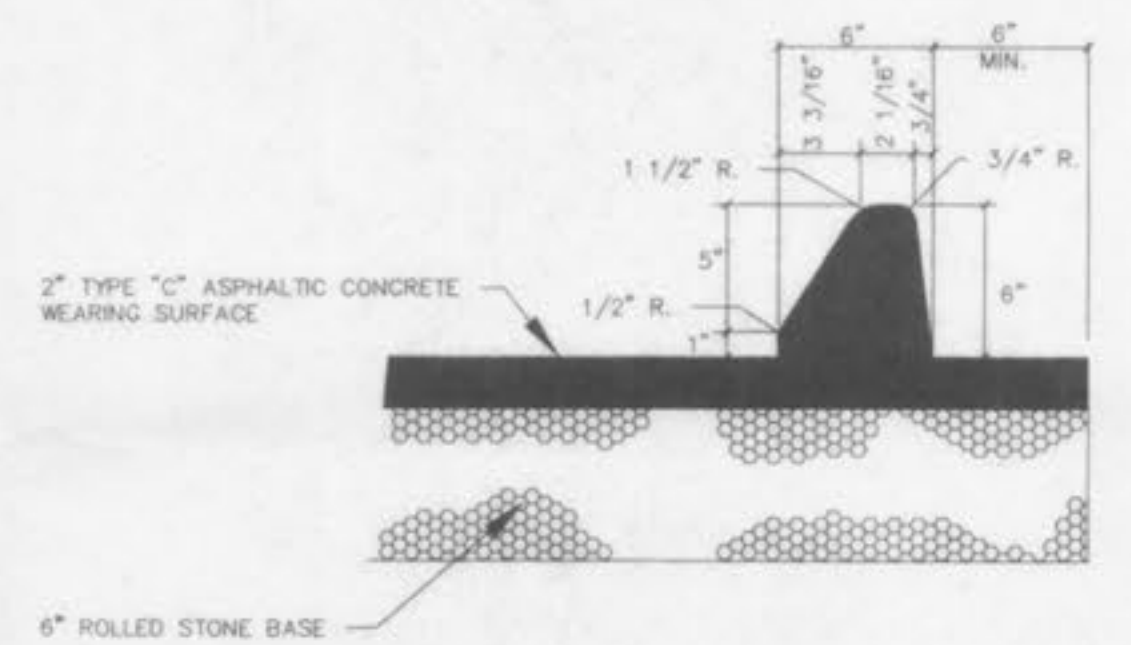


ASPHALT CURB & PAVEMENT DETAIL

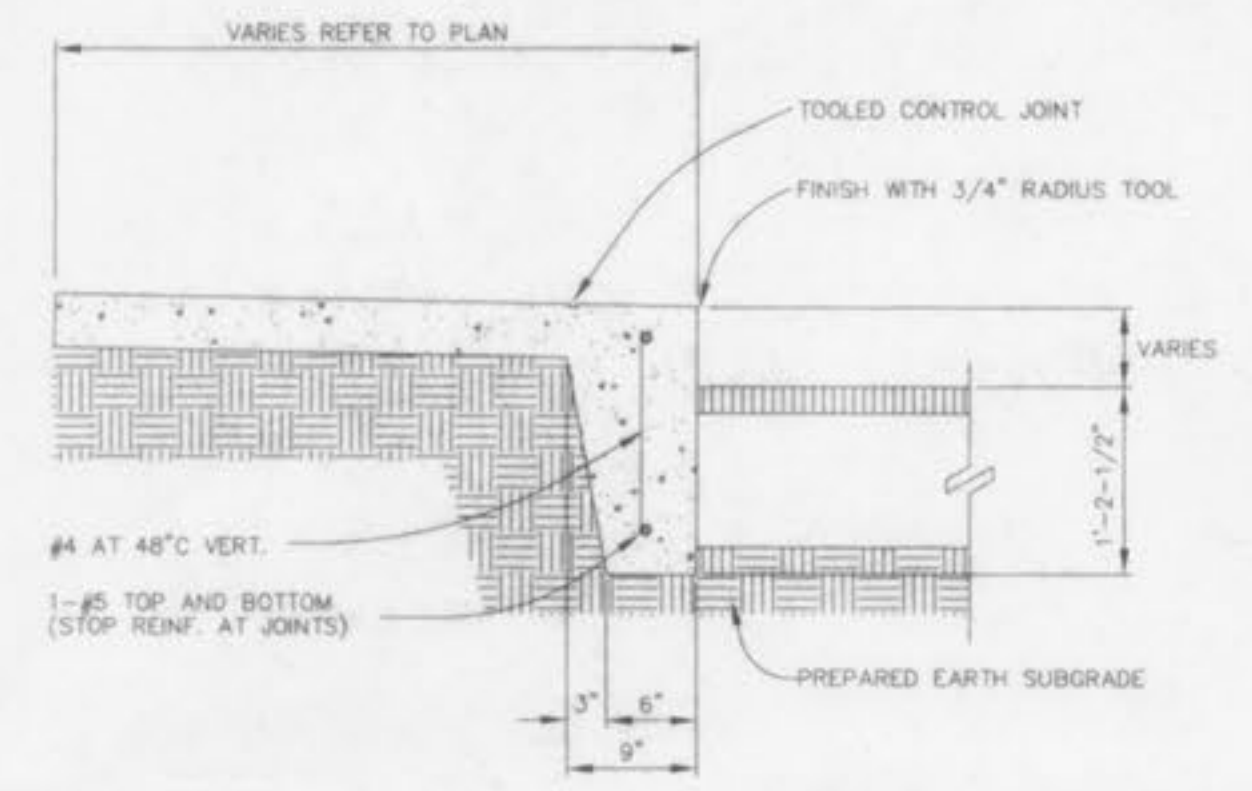


TURNED DOWN CONCRETE WALK

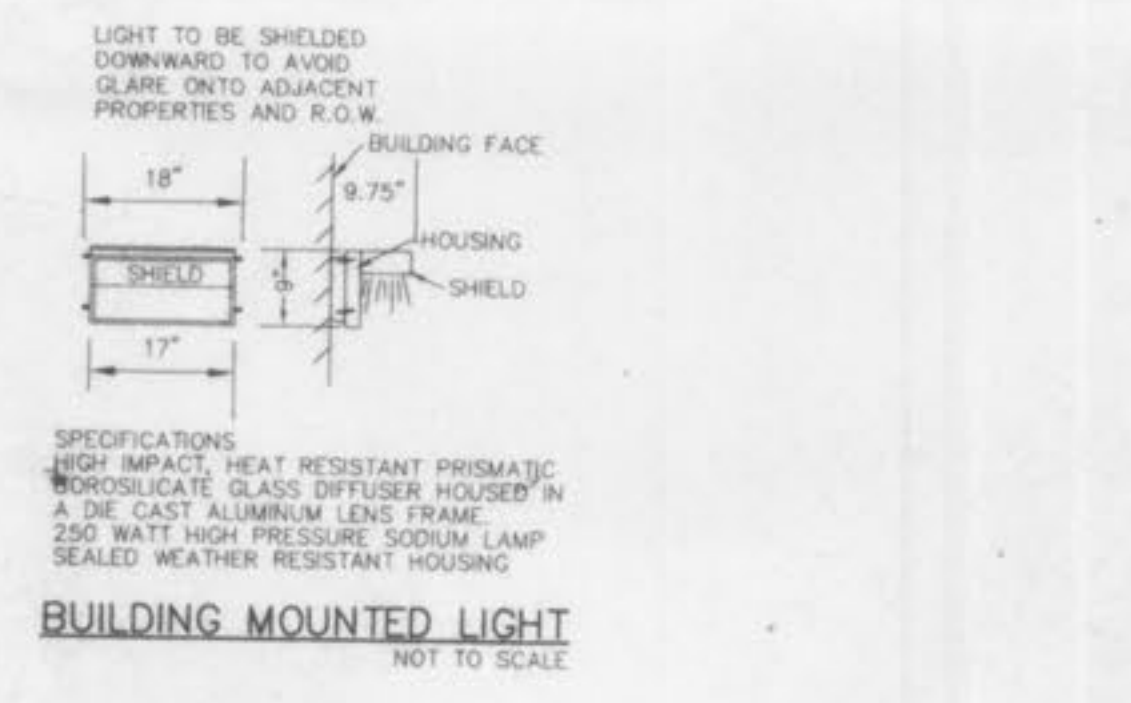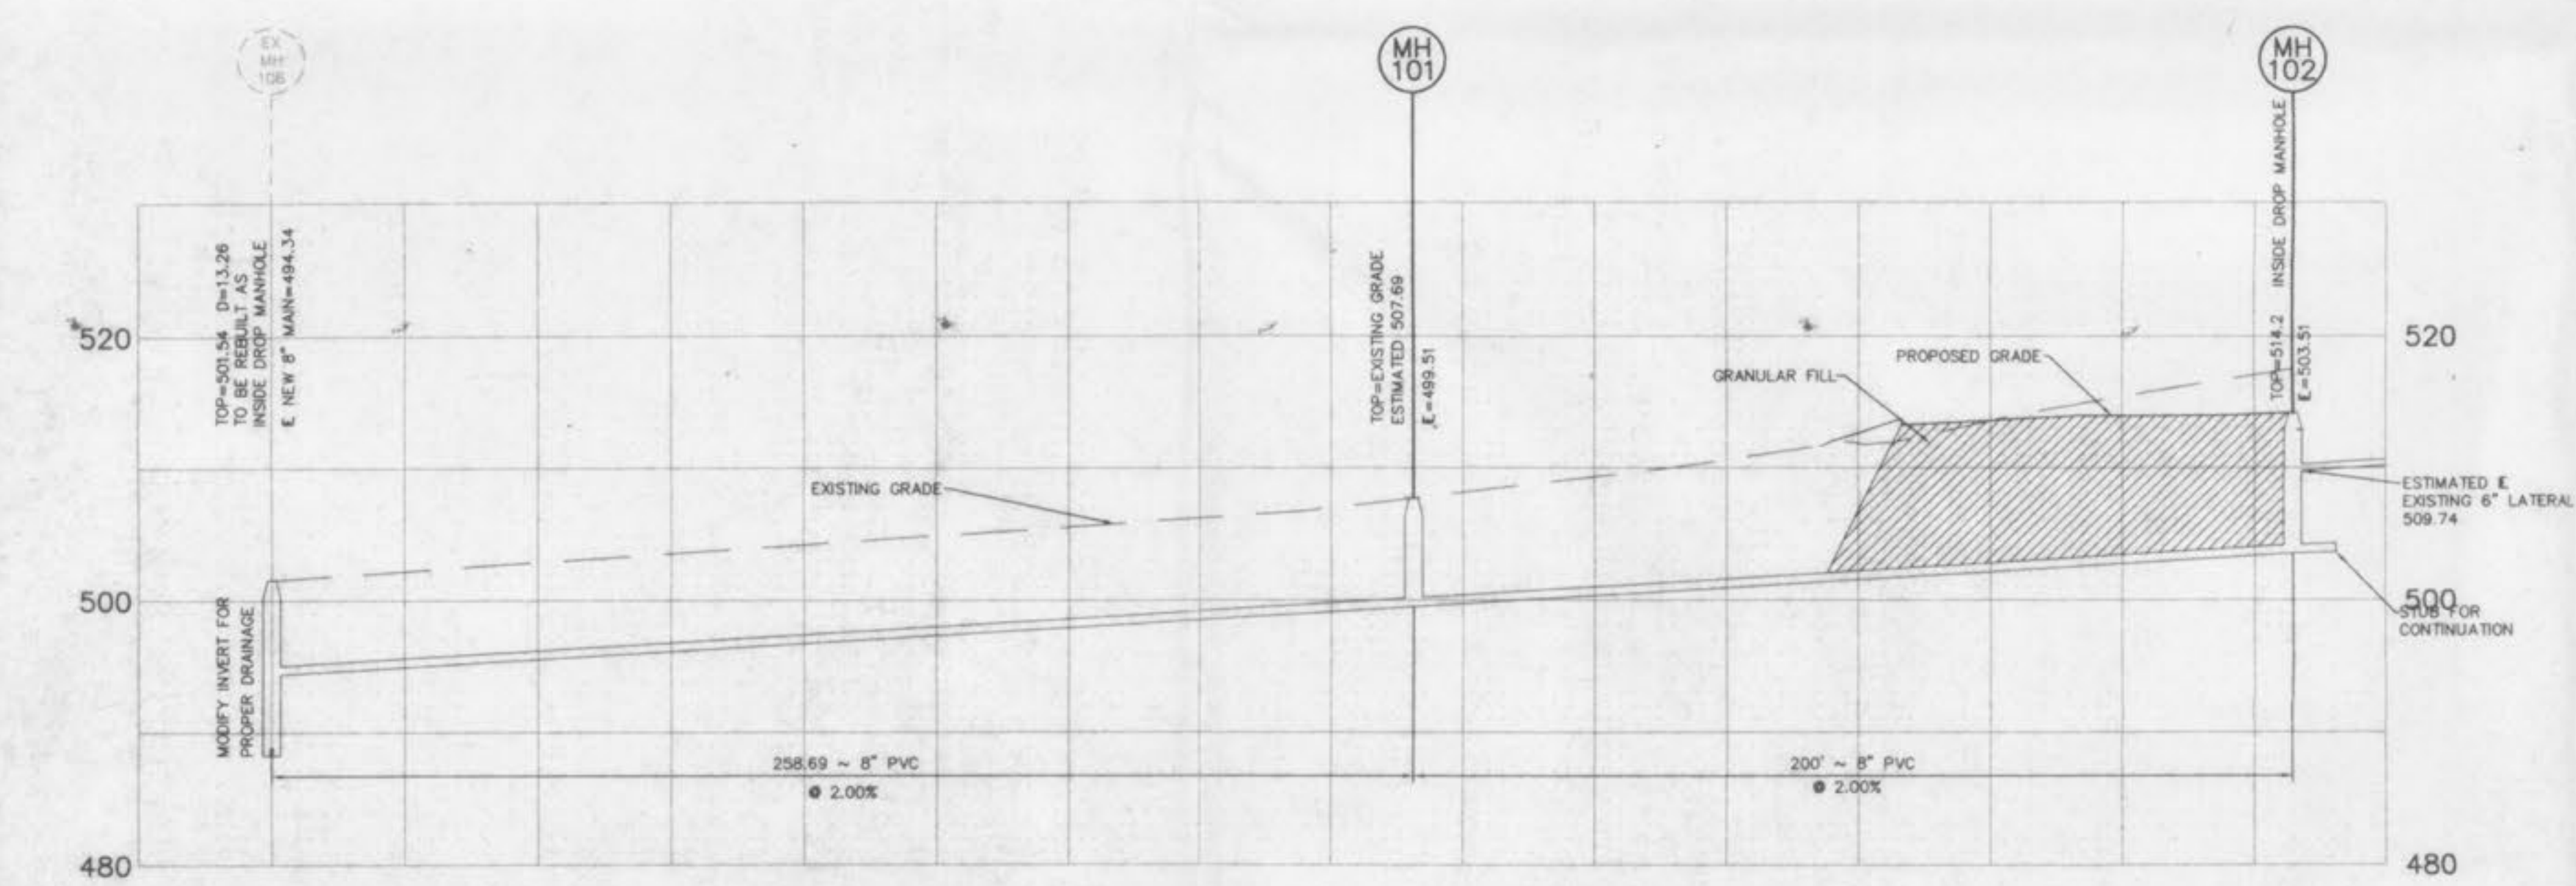


BUILDING MOUNTED LIGHT

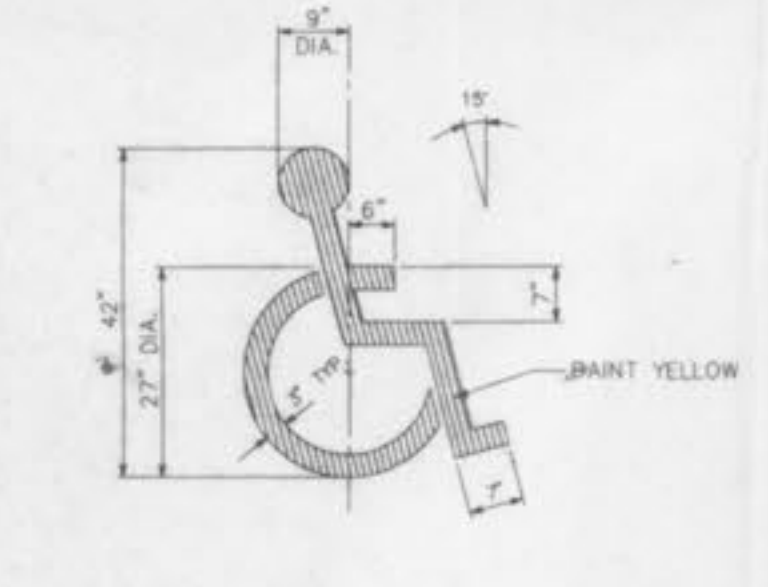



PAINTED HANDICAPPED PARKING SYMBOL

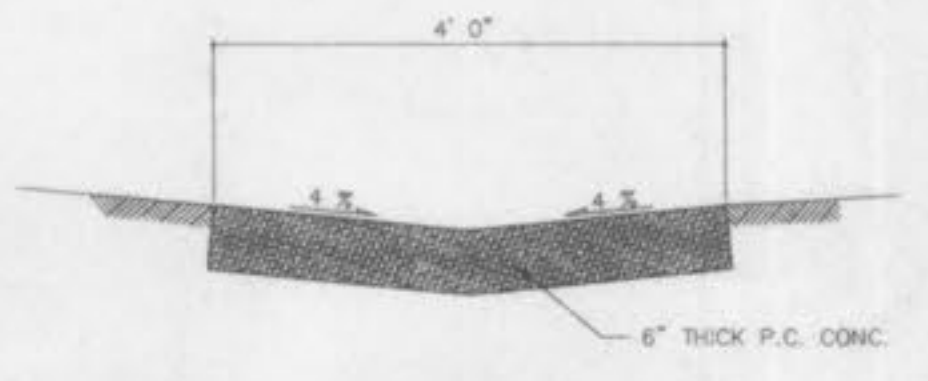


PAVED SWALE DETAIL

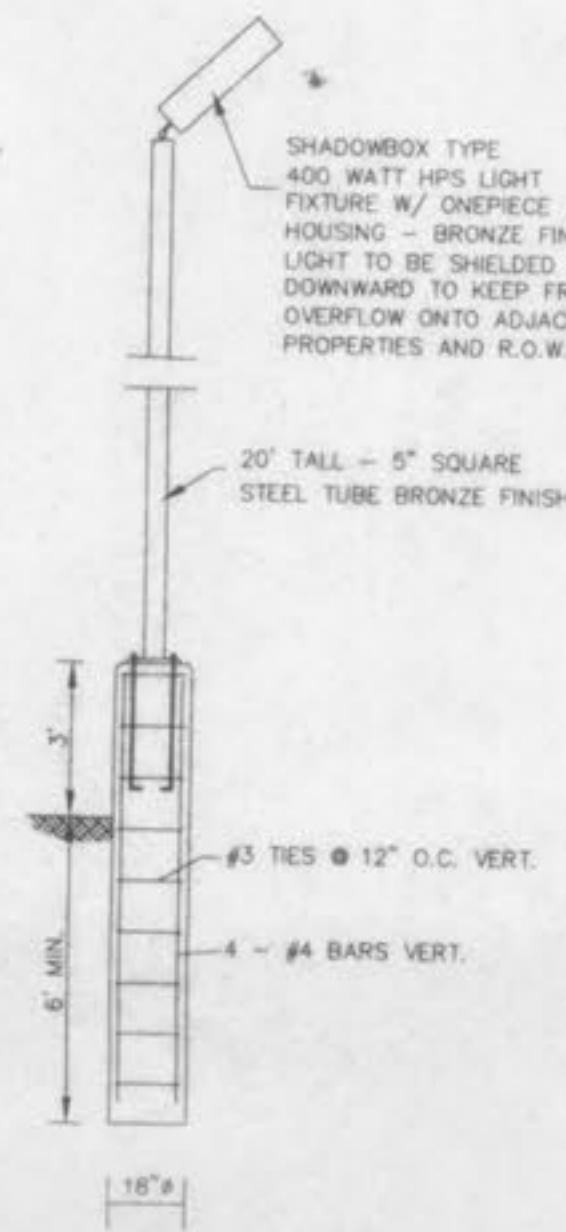

LIGHT POLE & BASE

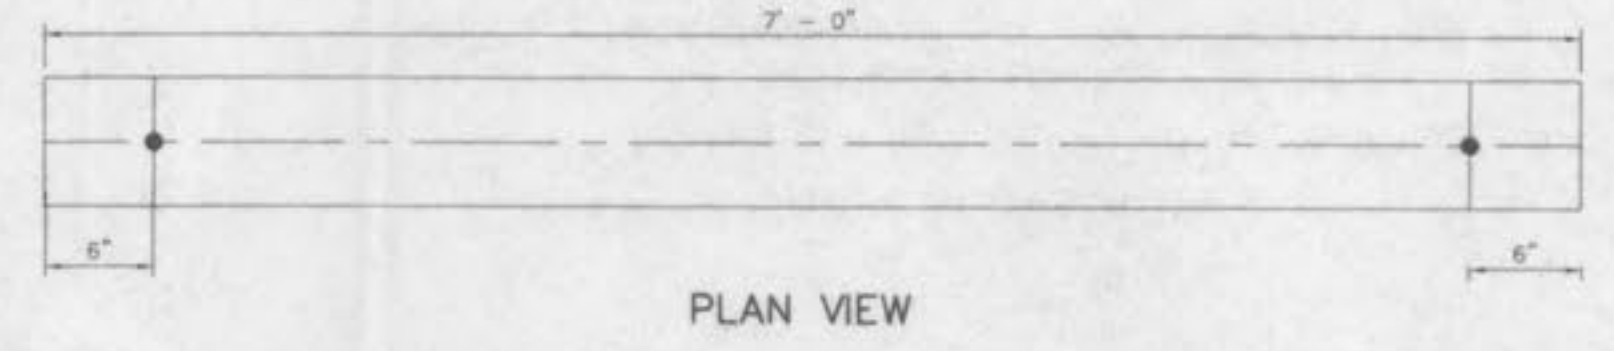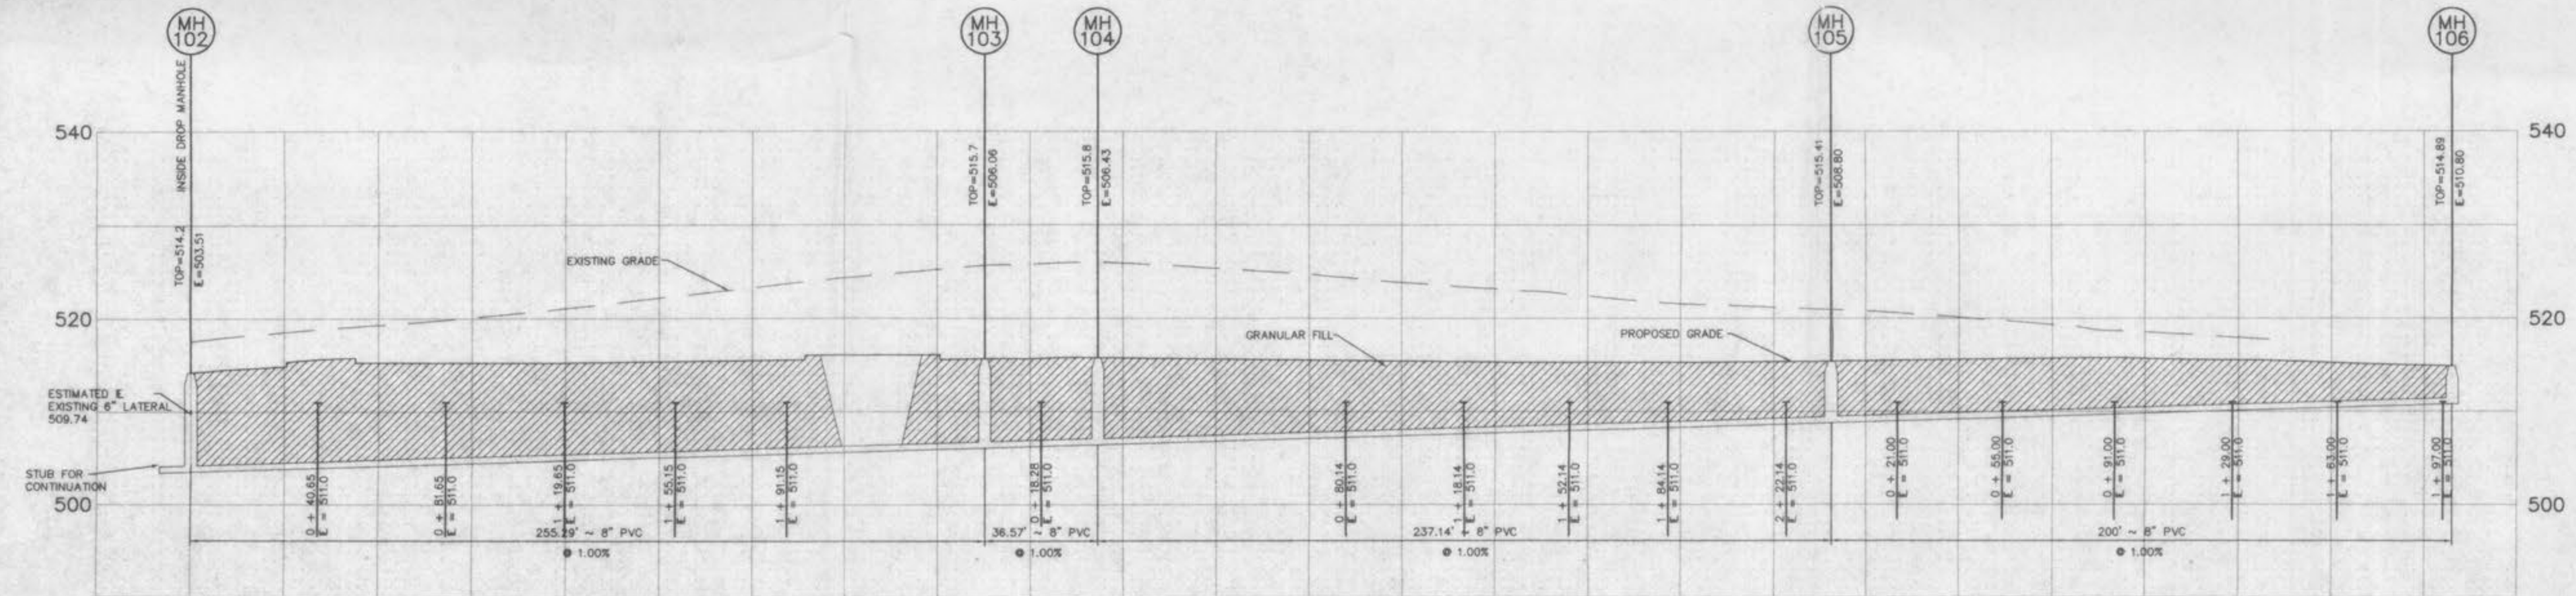

PLAN VIEW

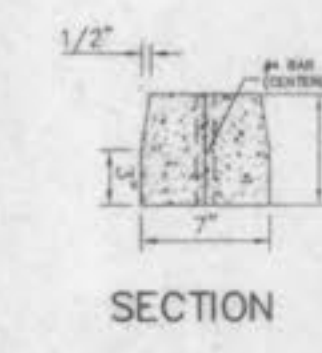

SECTION

NOTES: To anchor wheel stop, use 2 - #4 bars 24\"/>

PREPARED FOR:
SOLON GERSHMAN INC., REALTORS
7 NORTH BEMISTON
ST. LOUIS, MISSOURI 63105
(314)862-9400

PREPARED FOR:

DISCLAIMER OF RESPONSIBILITY:

Copyright 1997
All Rights Reserved

REVISIONS
8-12-97 CITY COMMENTS
11-7-97 STORM REV.
11-10-97 SANITARY REV.
11-20-97 SANITARY REV.
12-12-97 ASPH. DETAIL



ENGINEERING
PLANNING
SURVEYING
1052 South Cloverleaf Drive
St. Peters, MO. 63376-6445
314-928-6552
FAX 928-1718

12-1-97
DATE
97-9176
PROJECT NUMBER
C-2
SHEET OF
9176CON.DWG
FILE NAME
GJD RLF
DRAWN CHECKED