


STATION	CENTERLINE ELEVATION	FLOWLINE OF LEFT CURB	FLOWLINE OF RIGHT CURB
4+28.58	574.26	573.88	573.88
4+50	574.19	574.01	573.81
5+00	573.70	573.89	573.32
5+50	572.76	573.26	572.27

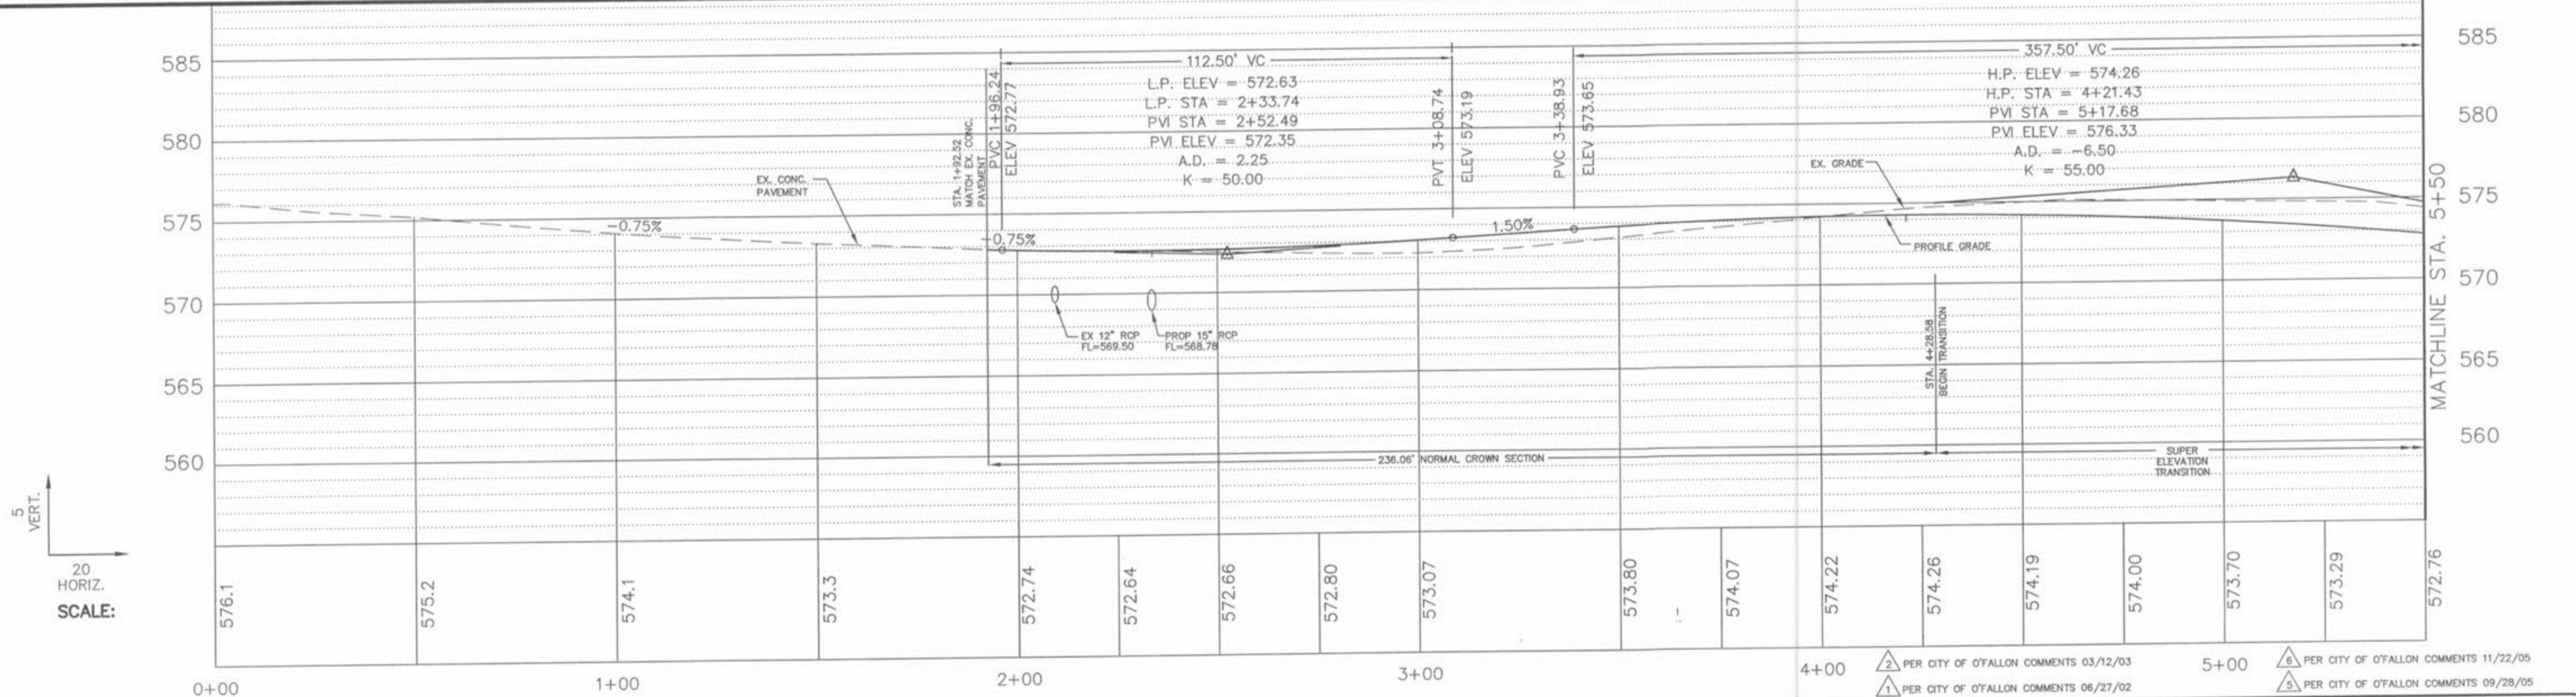

PREPARED FOR:  
HENNESSEY DEVELOPMENT  
9904 CLAYTON RD.  
SUITE 122  
ST. LOUIS, MO. 63124  
PH. (314) 991-1248  
FAX (314) 991-0964

CITY OF O'FALLON FILE NO.  
31.01.01

**CRUSHER ROAD**  
**PLAN & PROFILE SHEET**

**J. R. GRIMES**  
**CONSULTING ENGINEERS, INC.**

12300 OLD TESSON ROAD  
SUITE 3000  
ST. LOUIS, MO. 63128  
PH. (314) 849-6100  
FAX (314) 849-6010

LEONARD J. MEERS  
REGISTERED PROFESSIONAL ENGINEER  
NUMBER E-26286

DRAWN BY: JLW    DATE: 11/07/01    CHECKED BY: JRG    DATE: 11/07/01    JOB NUMBER: 675E    SHEET: C3