


# THIS SHEET FOR DRAINAGE PURPOSES ONLY NOT TO BE USED AS CONSTRUCTION PLANS

02-12221E 12-22-03

Per City Comments	01-23-04
Per City Comments	02-06-04
Per Water Service Location	02-17-04
Per MoDOT Comments	02-17-04
Storm Sewer	02-18-04
Per Bldg. Dept.	03-08-04

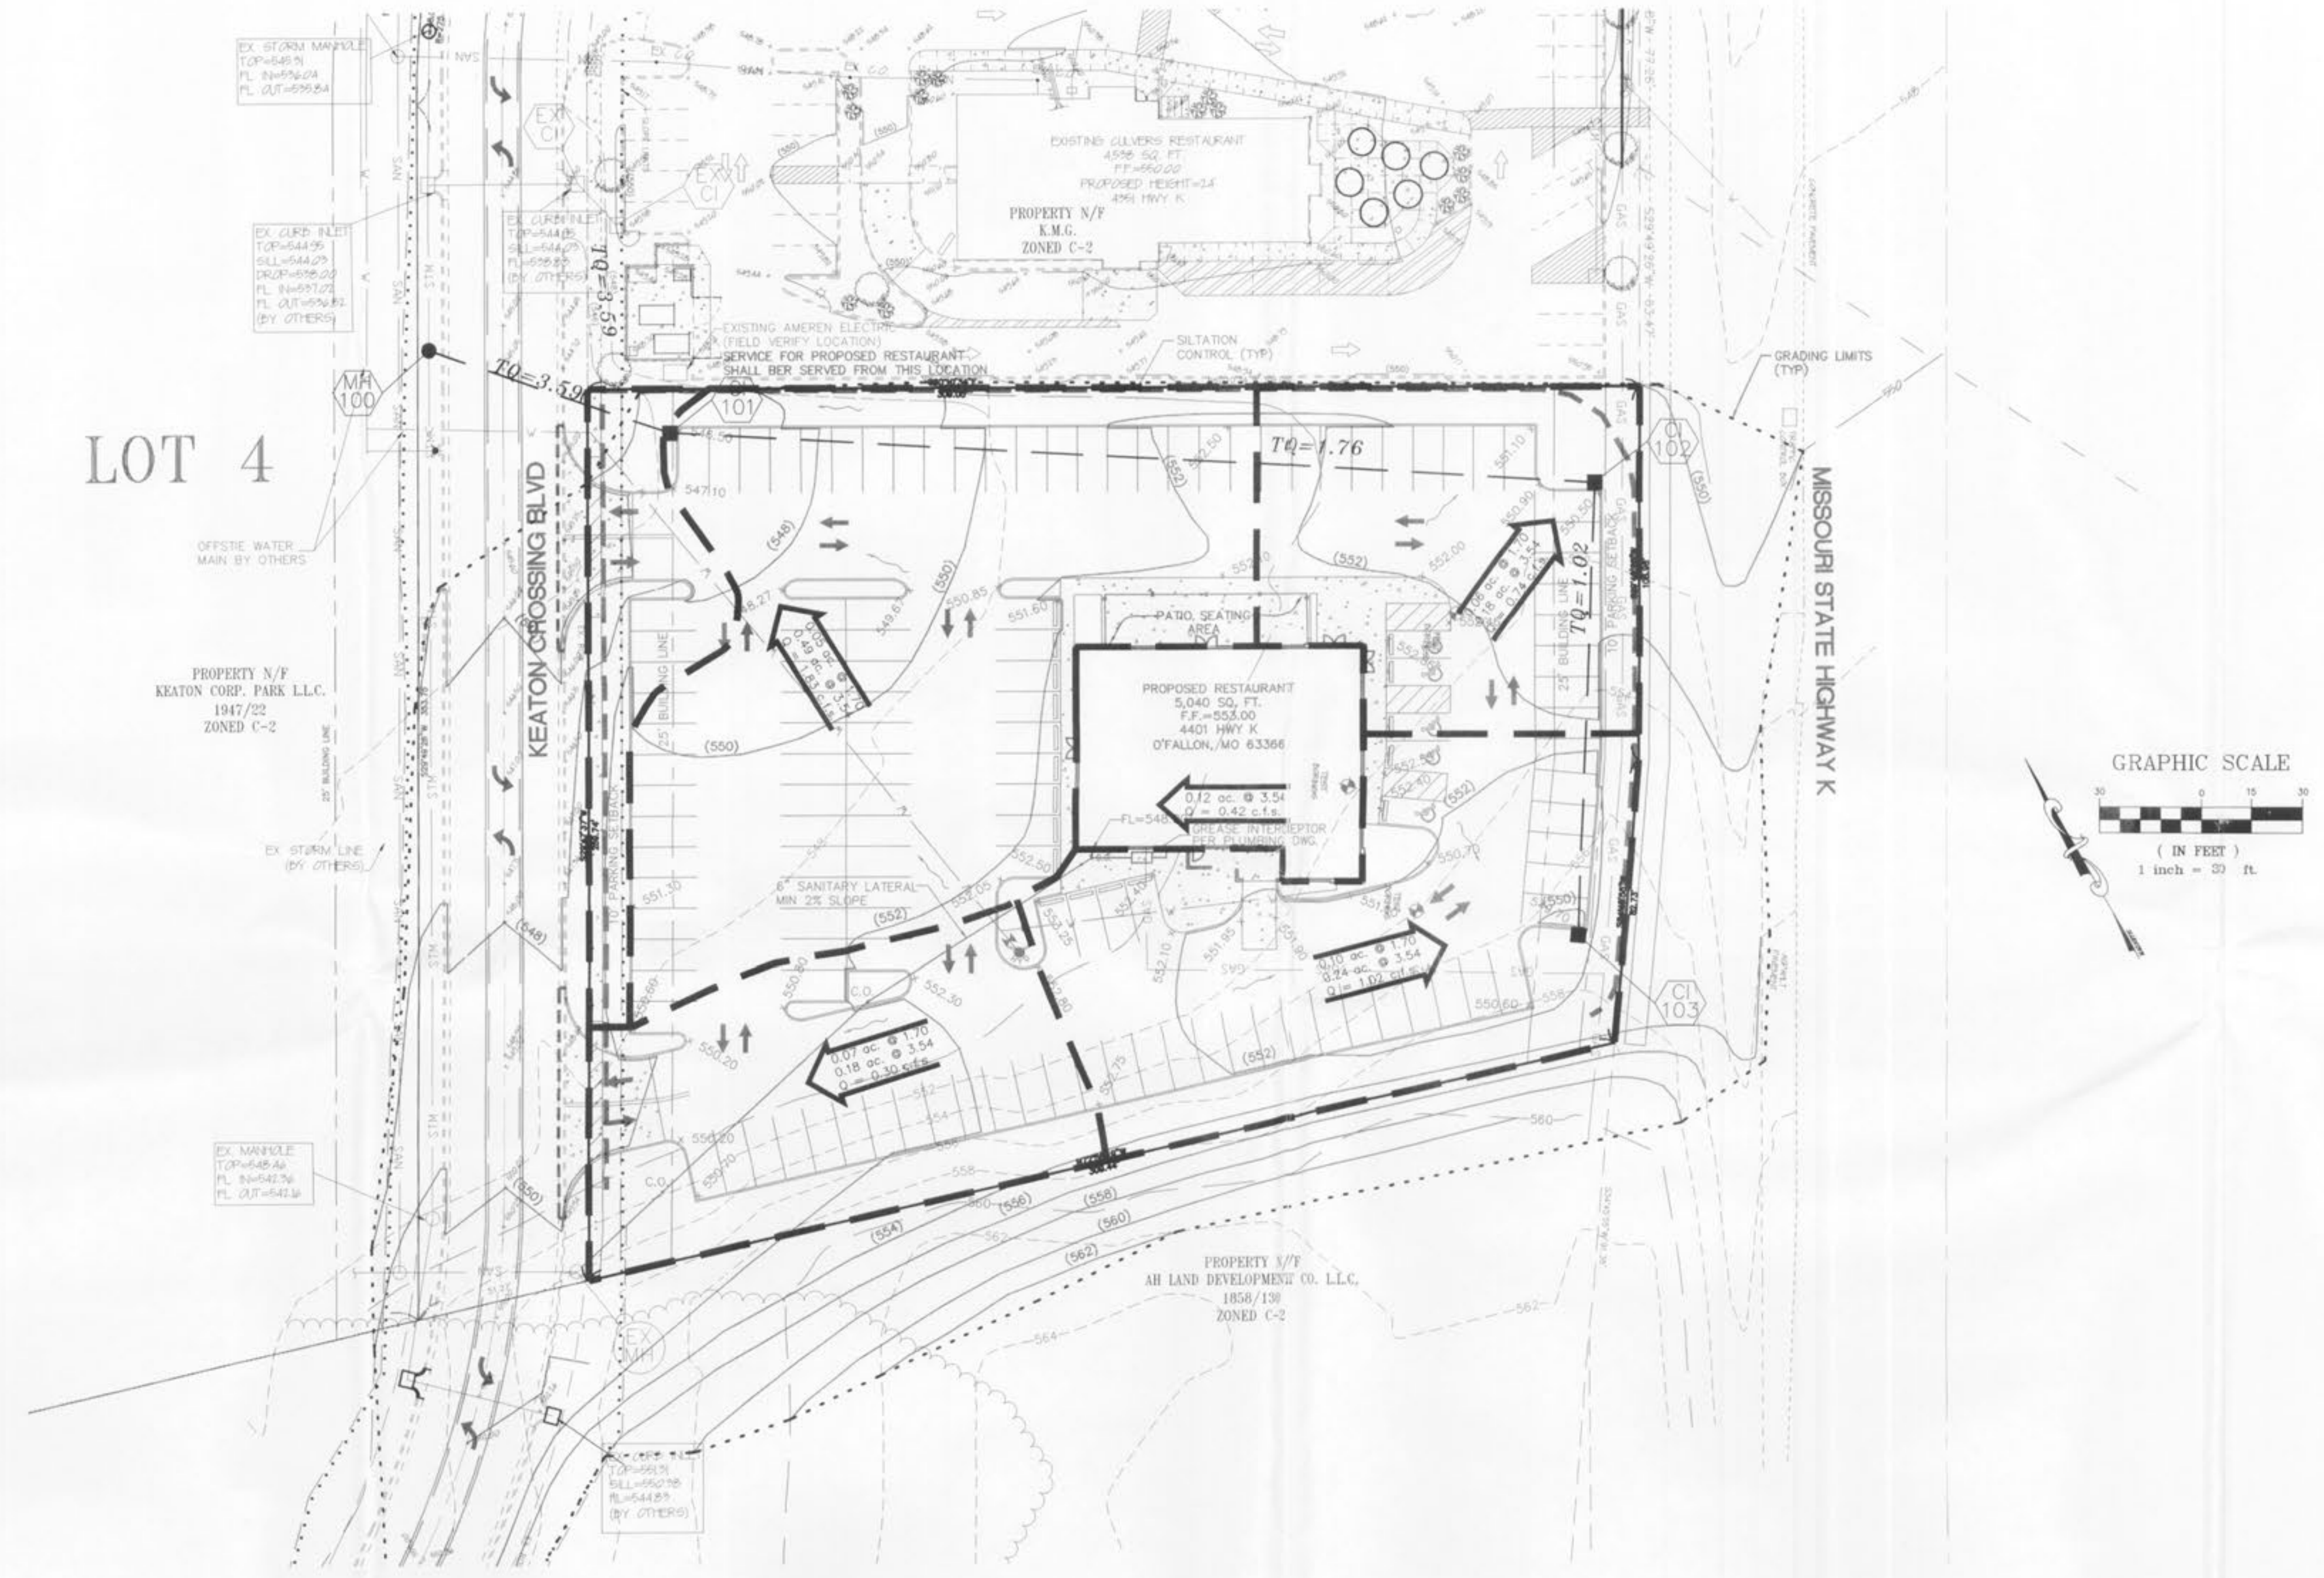

E:\DWG\A12000PLUS\12221e-culpepper\Construction\12221ECON.dwg, DRAINAGE AREA MAP(4), 3/16/2004 9:38:37 AM, Station 63 KTK

UNDERGROUND UTILITIES HAVE BEEN PLOTTED FROM AVAILABLE INFORMATION AND THEREFORE THEIR LOCATIONS SHALL BE CONSIDERED APPROXIMATE ONLY. THE VERIFICATION OF THE LOCATION OF ALL UNDERGROUND UTILITIES, EITHER SHOWN OR NOT SHOWN ON THESE PLANS SHALL BE THE RESPONSIBILITY OF THE CONTRACTOR, AND SHALL BE LOCATED PRIOR TO ANY GRADING OR CONSTRUCTION OF THE IMPROVEMENTS.