


CONCRETE PAVEMENT

MISSOURI STATE HIGHWAY K

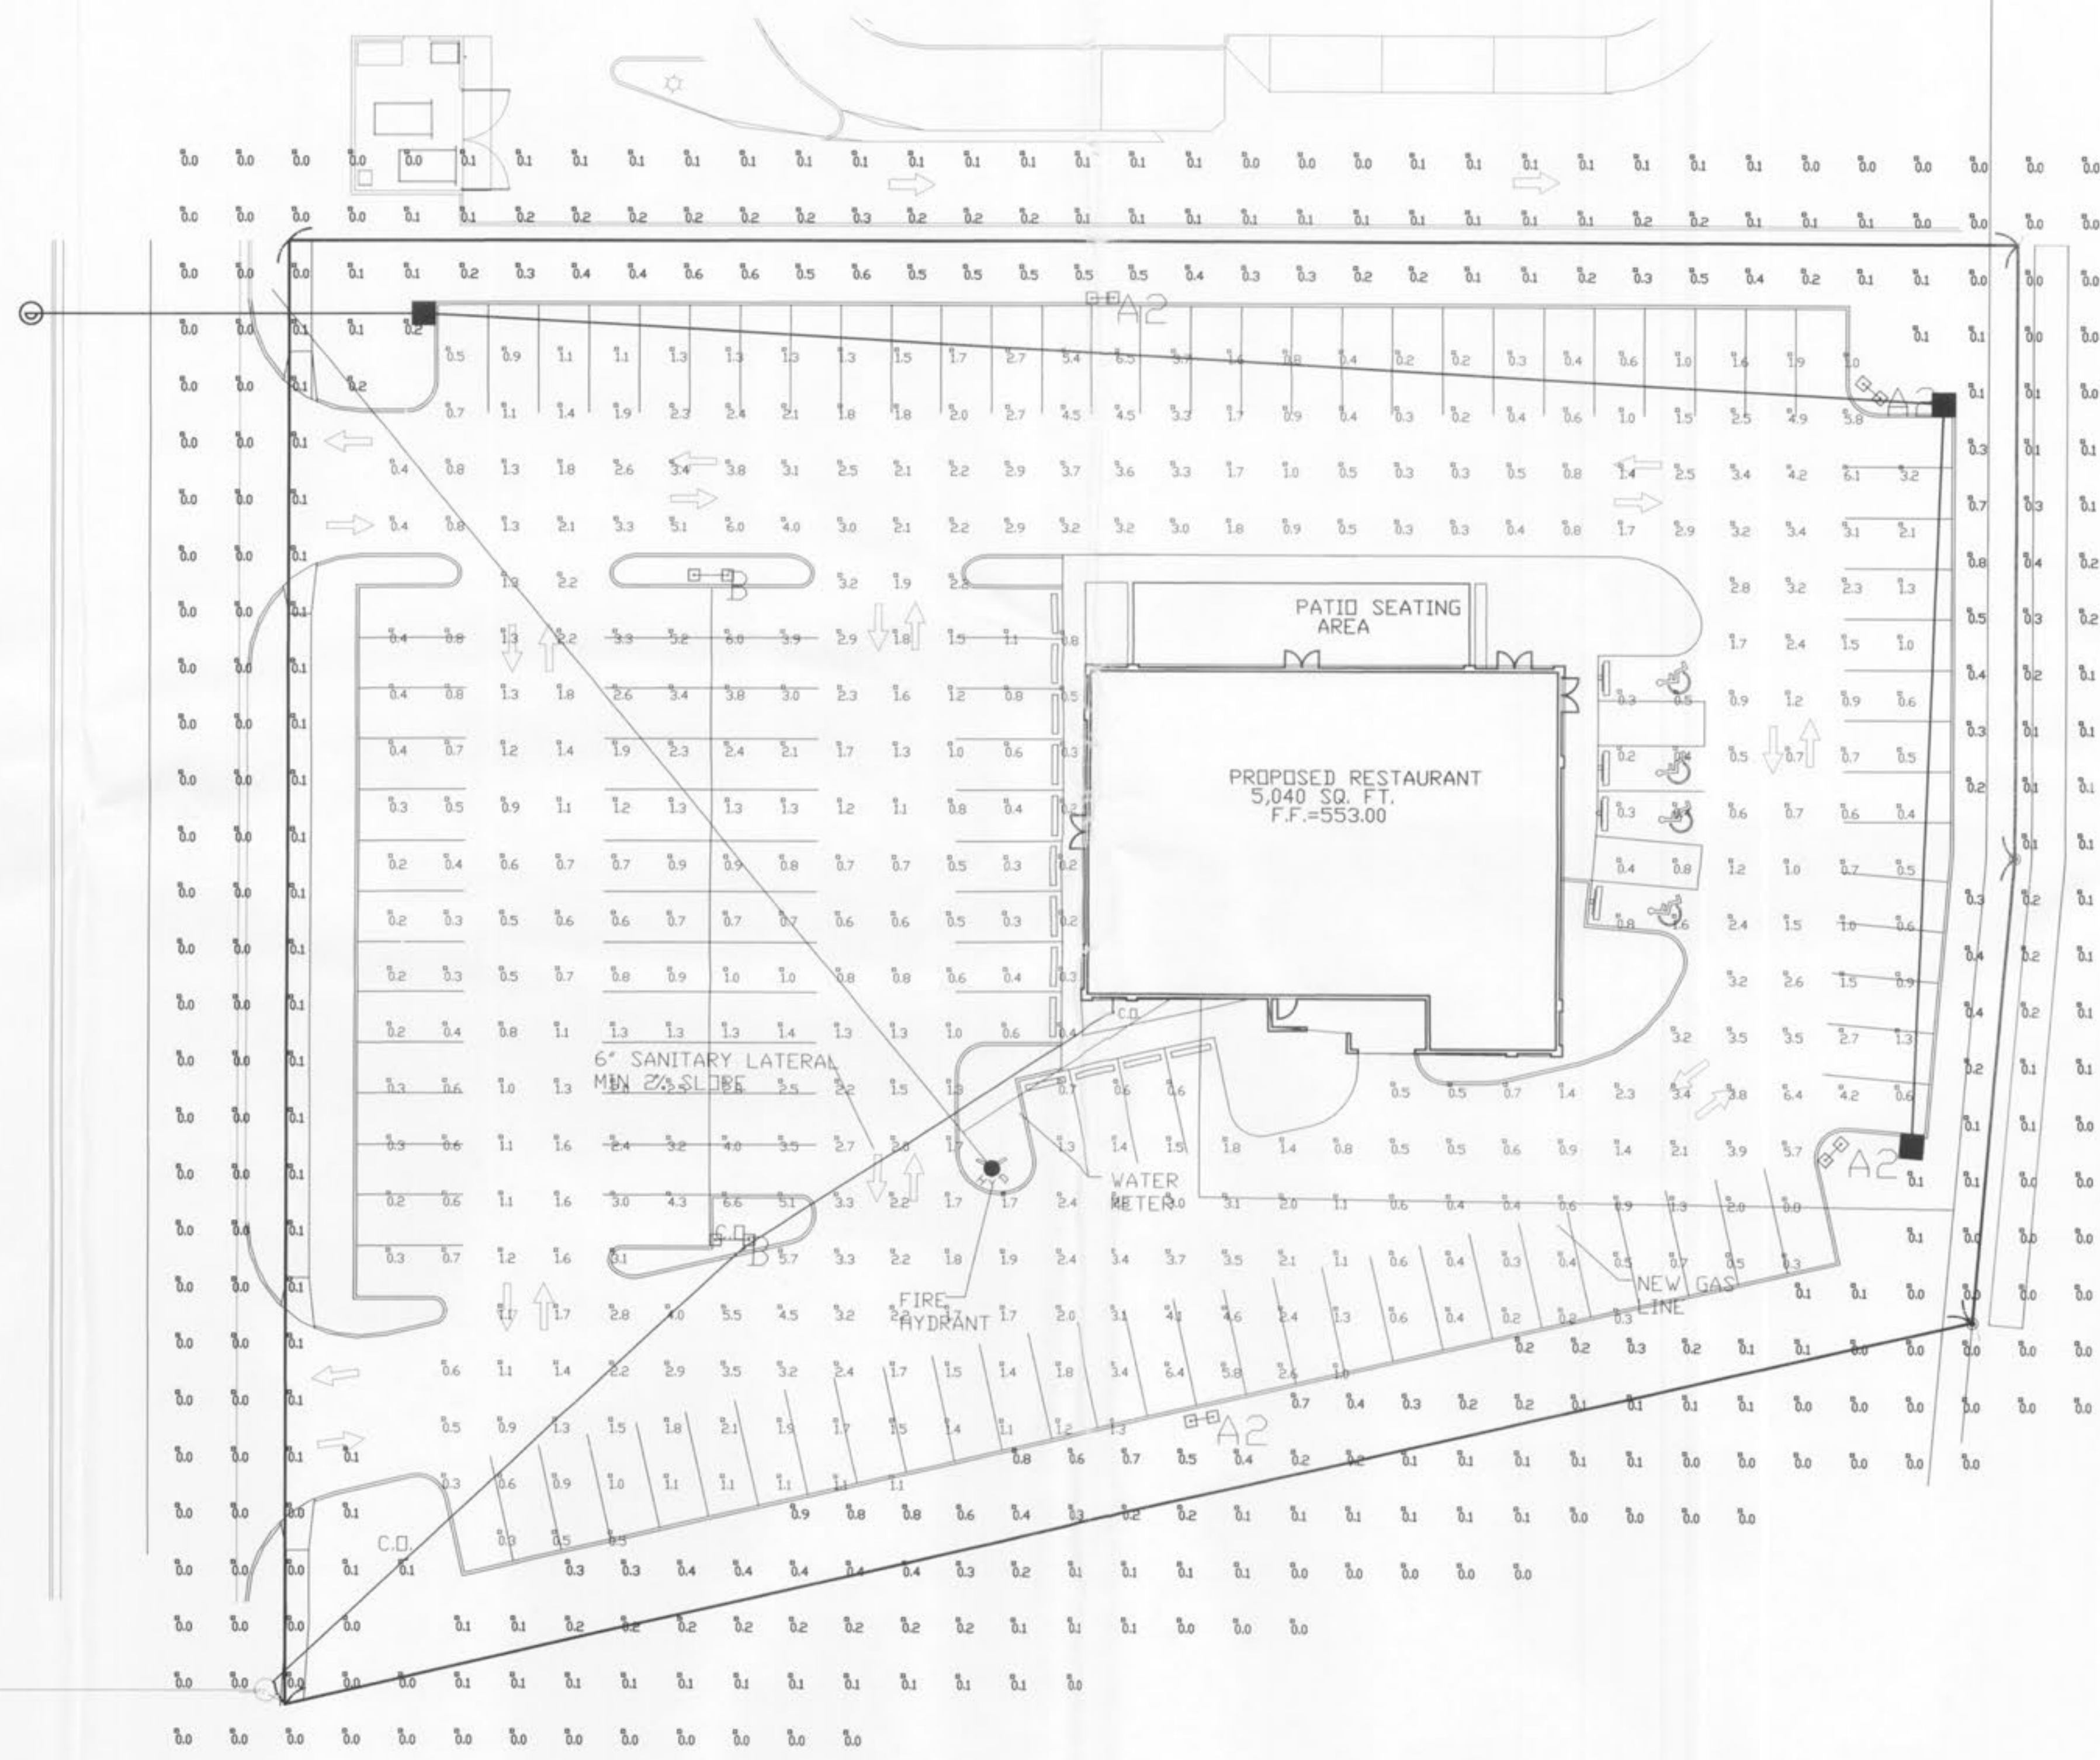

FIXTURES MOUNTED ON 20' POLE

Numeric Summary						
Project: All Projects						
Label	Qty	CalcType	Units	Avg	Max	Min
GRID		ILLUMINANCE	FC	16.8	45.6	0.2
SPILL LIGHT		ILLUMINANCE	FC	0.32	0.9	0.0
Luminaire Schedule						
Project: All Projects						
Symbol	Qty	Label	Arrangement	Lumens	LLF	Description
▲	4	A2	ROTATED OPTICS	20500	0.720	VXM-250-MH-MT-SLE TWIN
□	2	B	BACK-BACK	20500	0.720	VXM-250-MH-MT-S5