







**BMP AREA 1**  
SCALE: 1"=10'

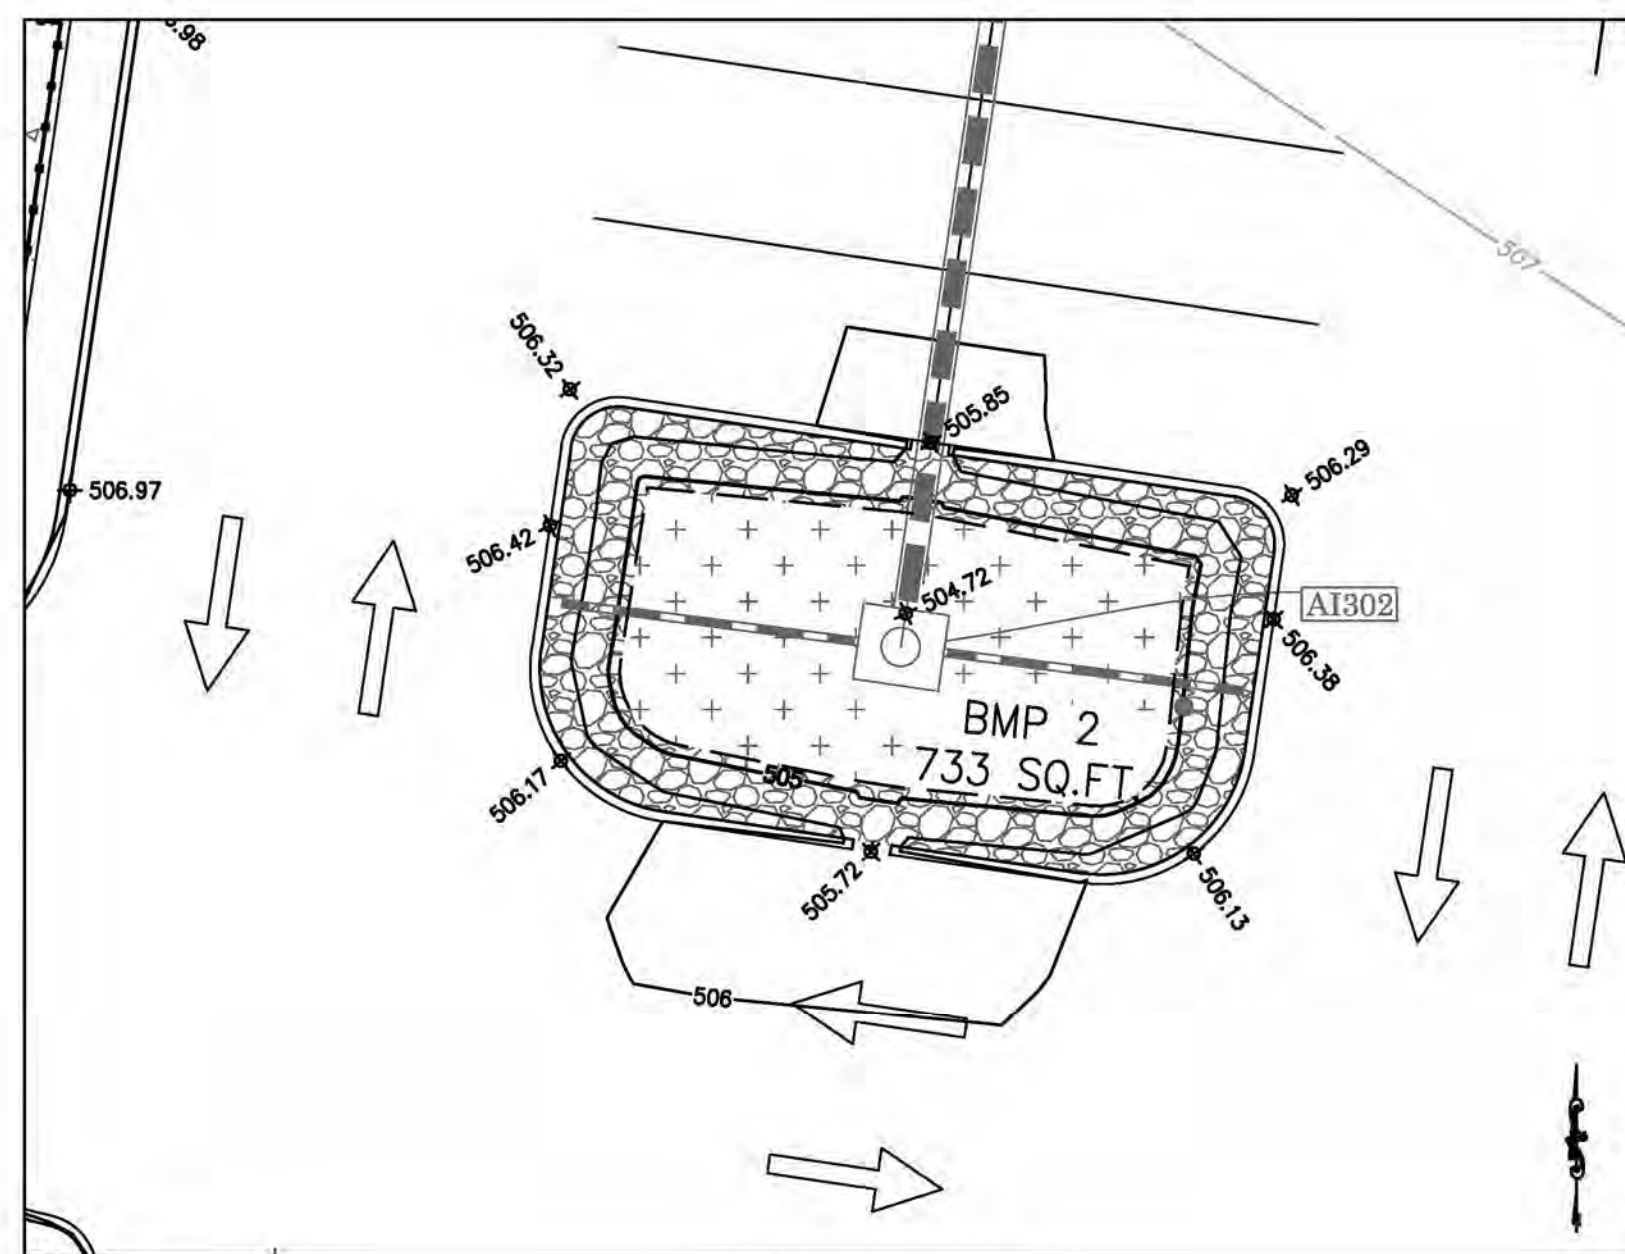


**BMP AREA 2**  
SCALE: 1"=10'

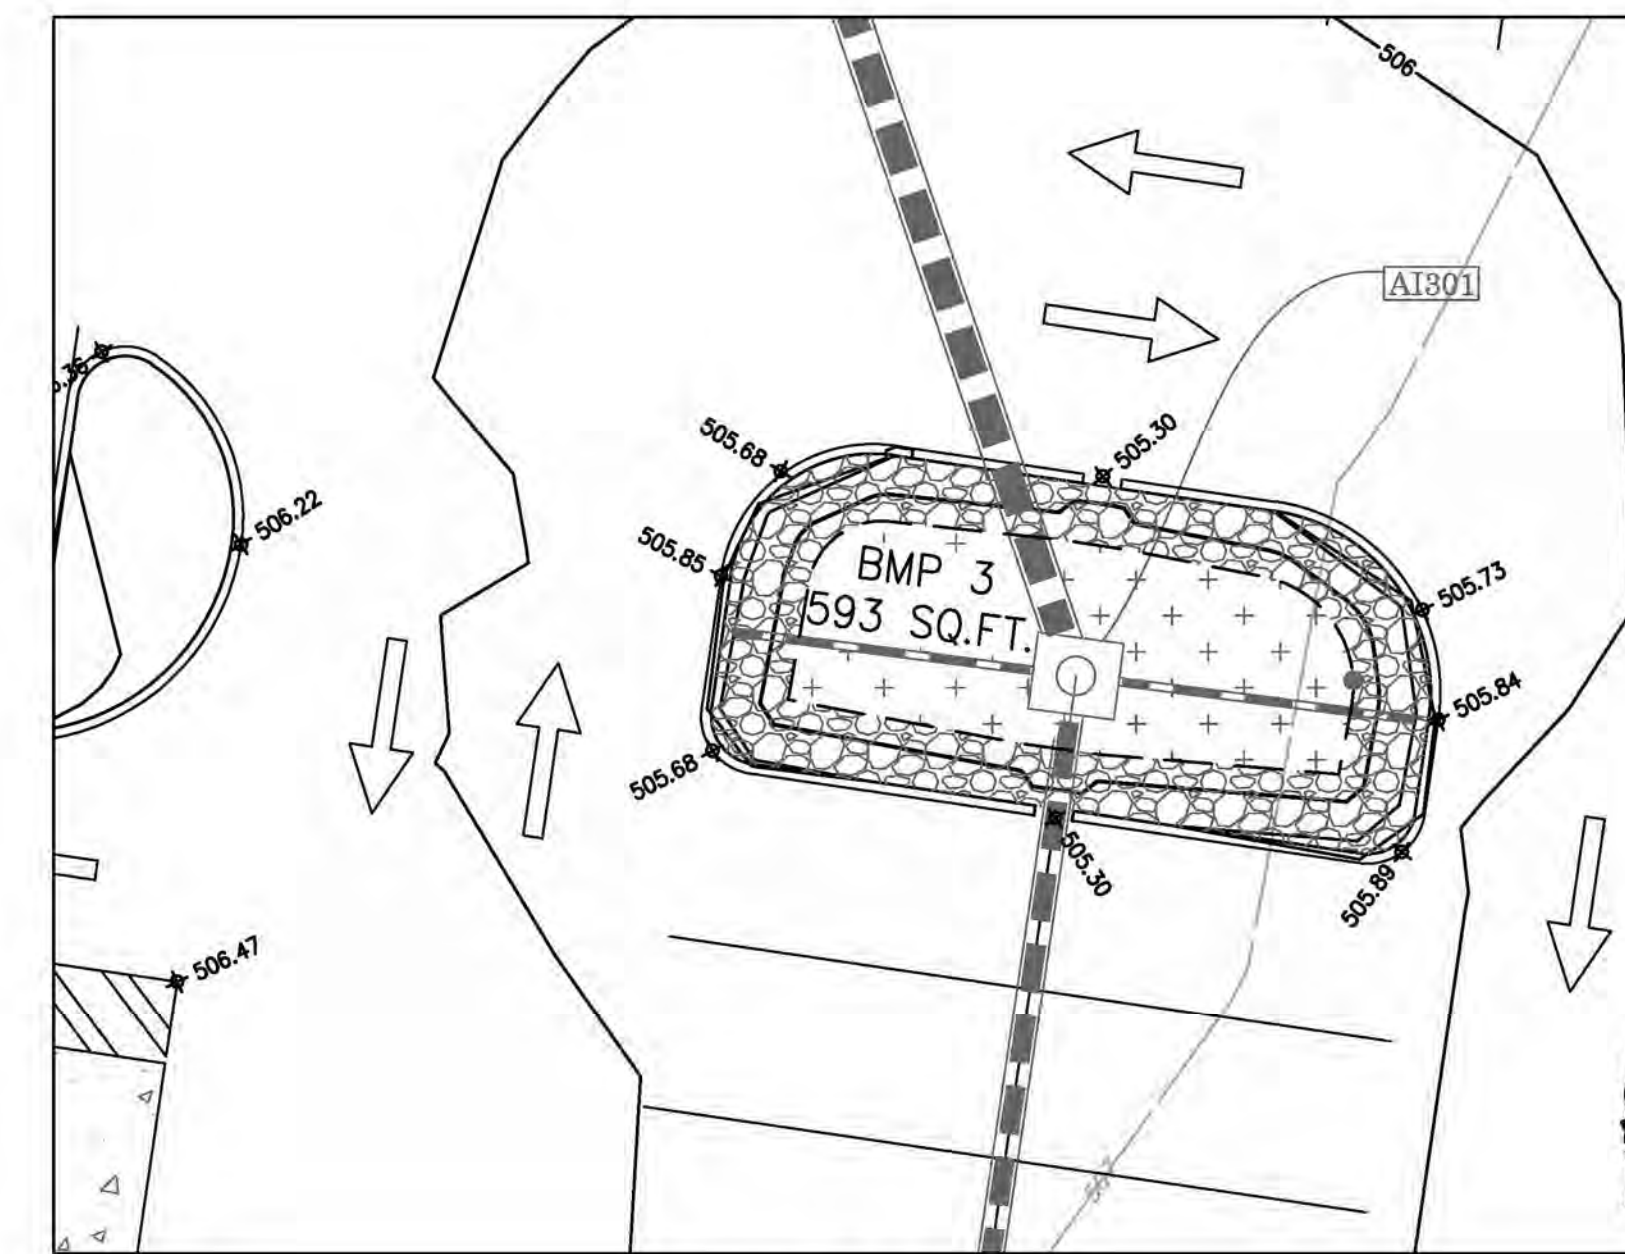

**BMP AREA 3**  
SCALE: 1"=10'

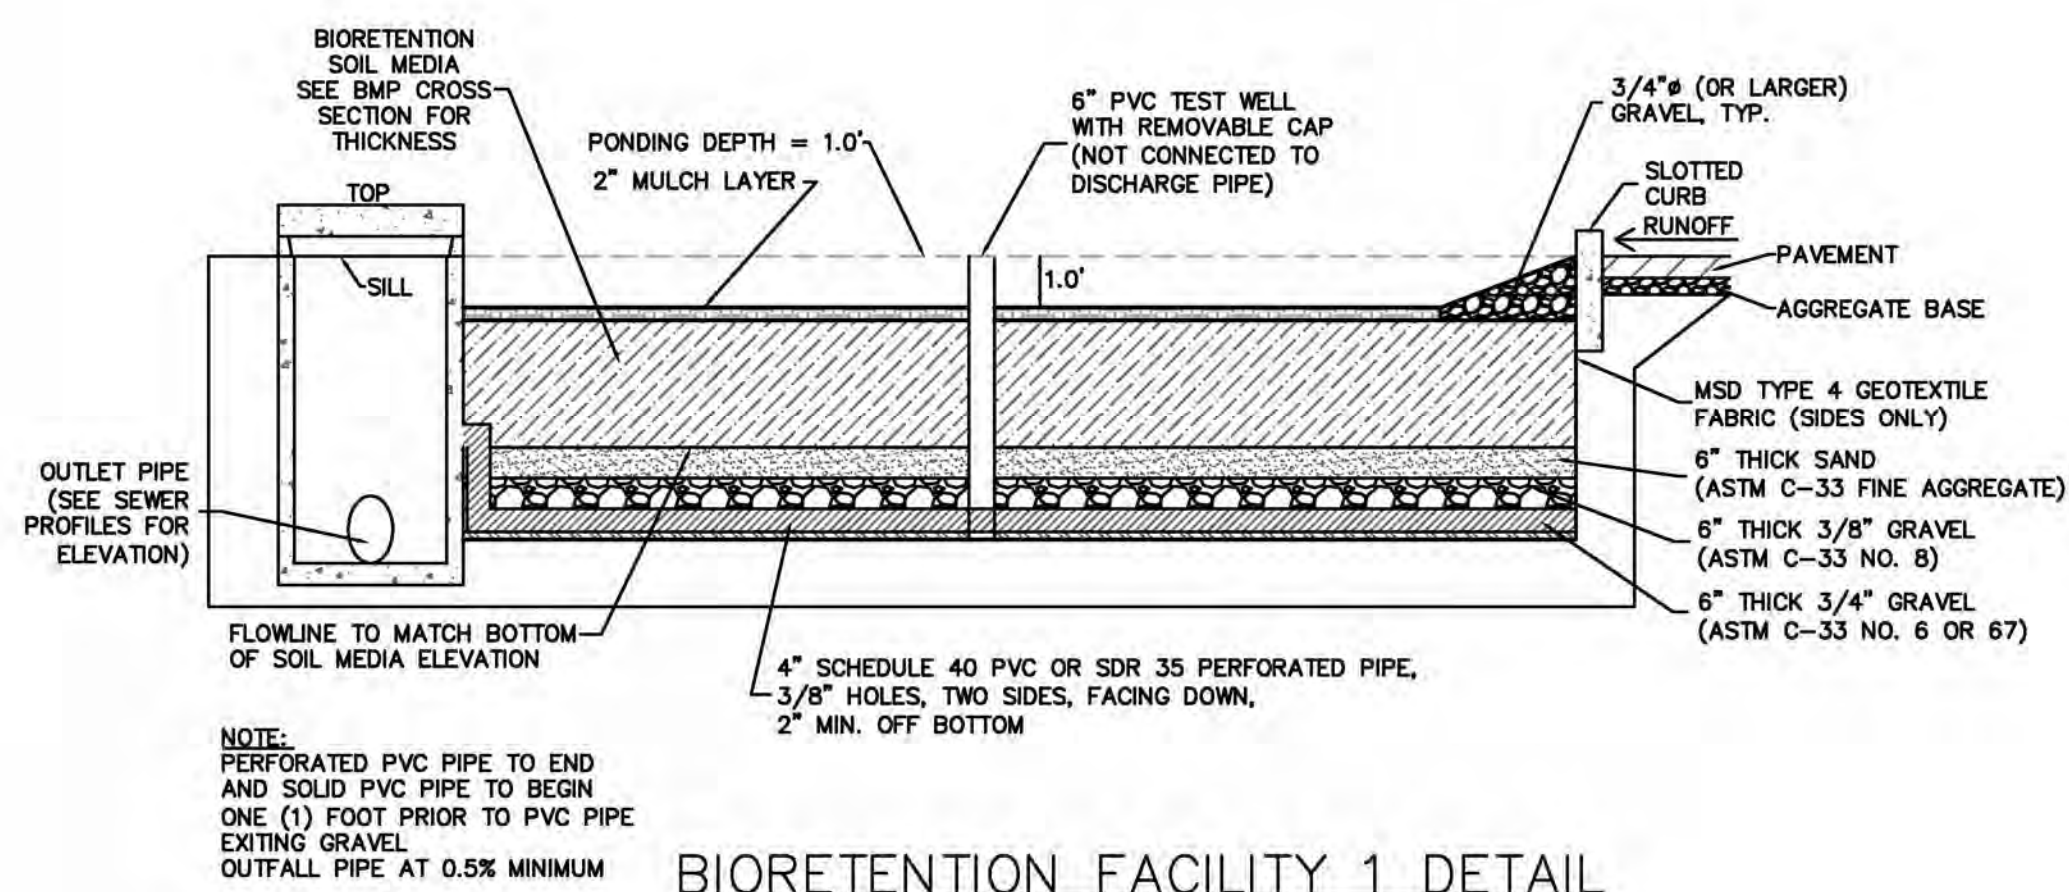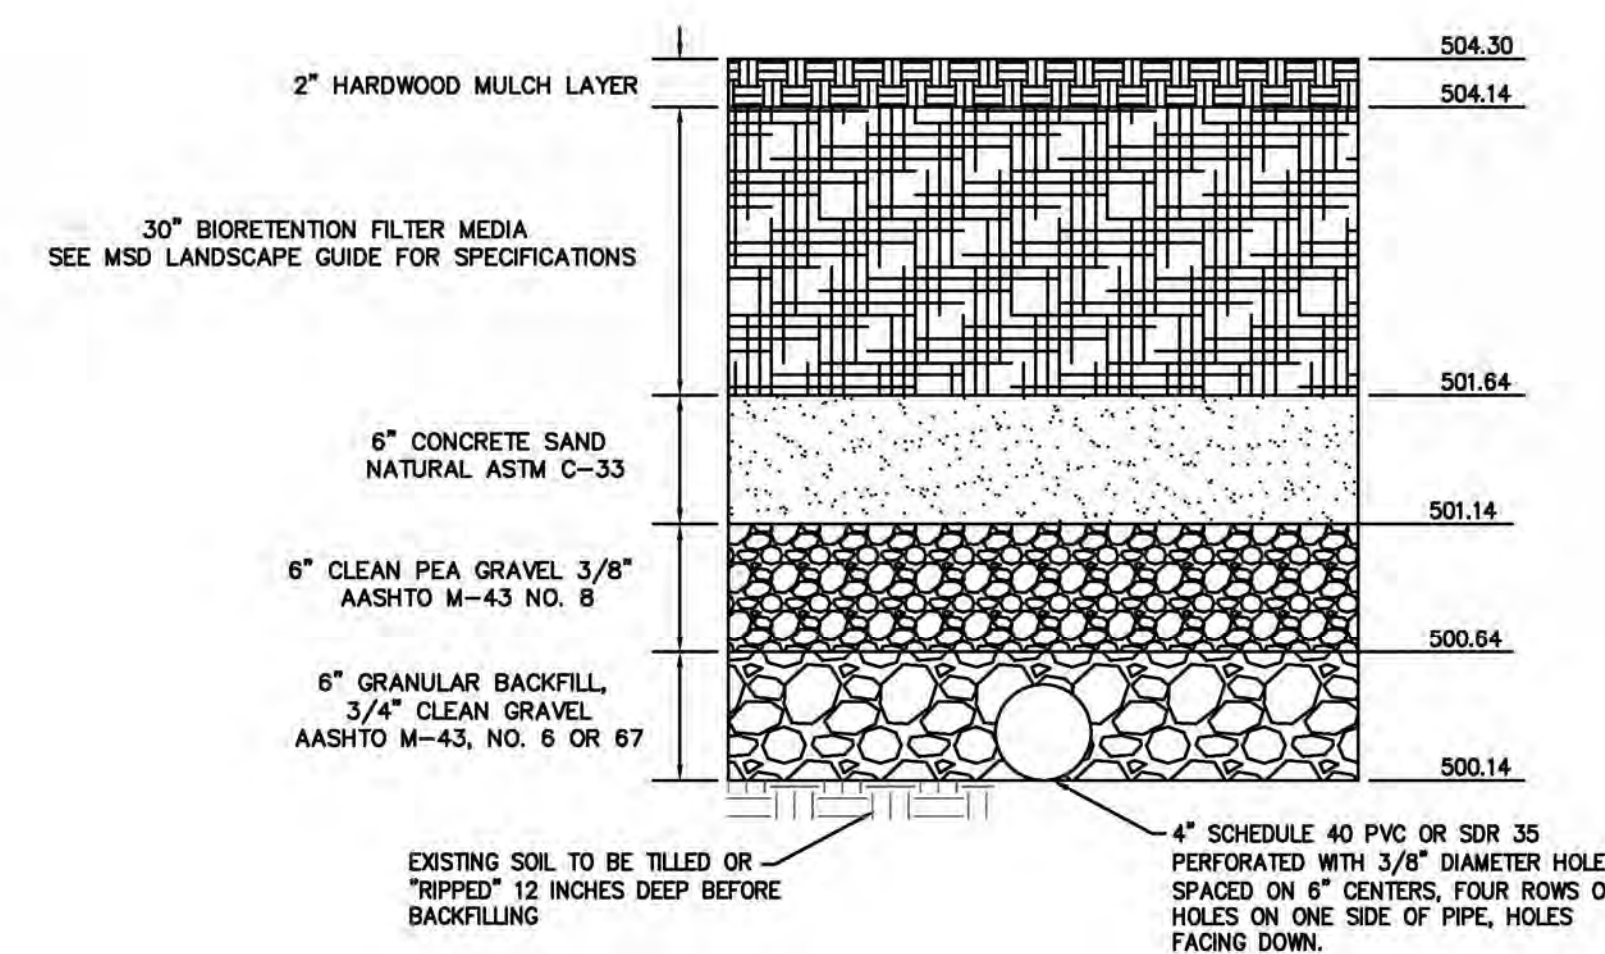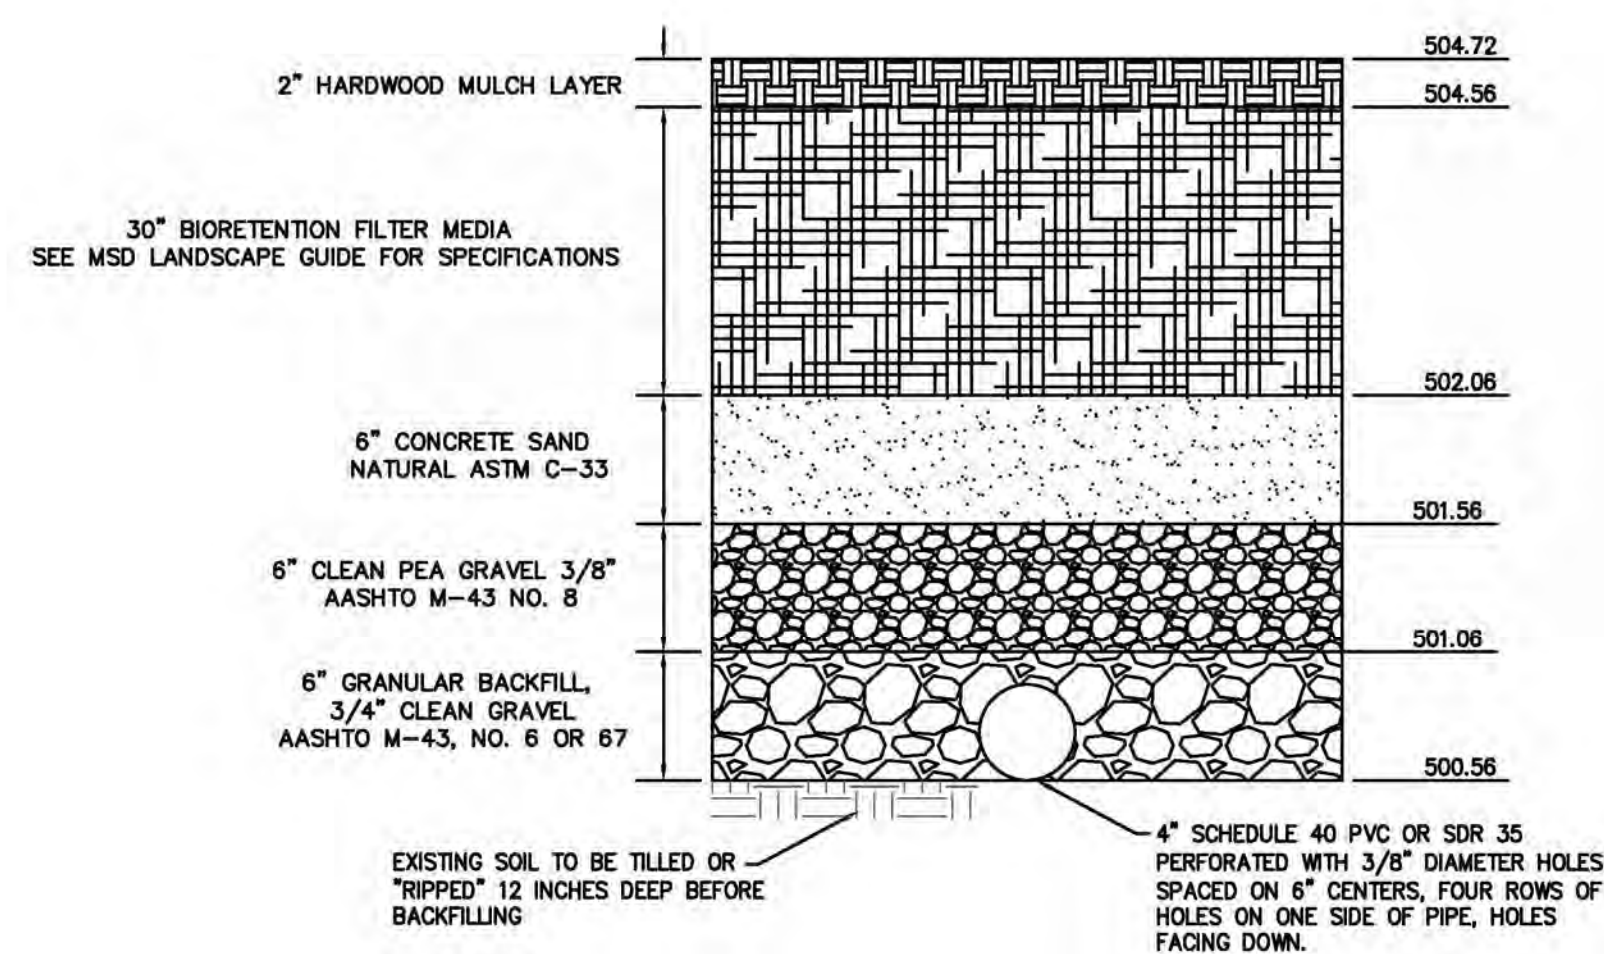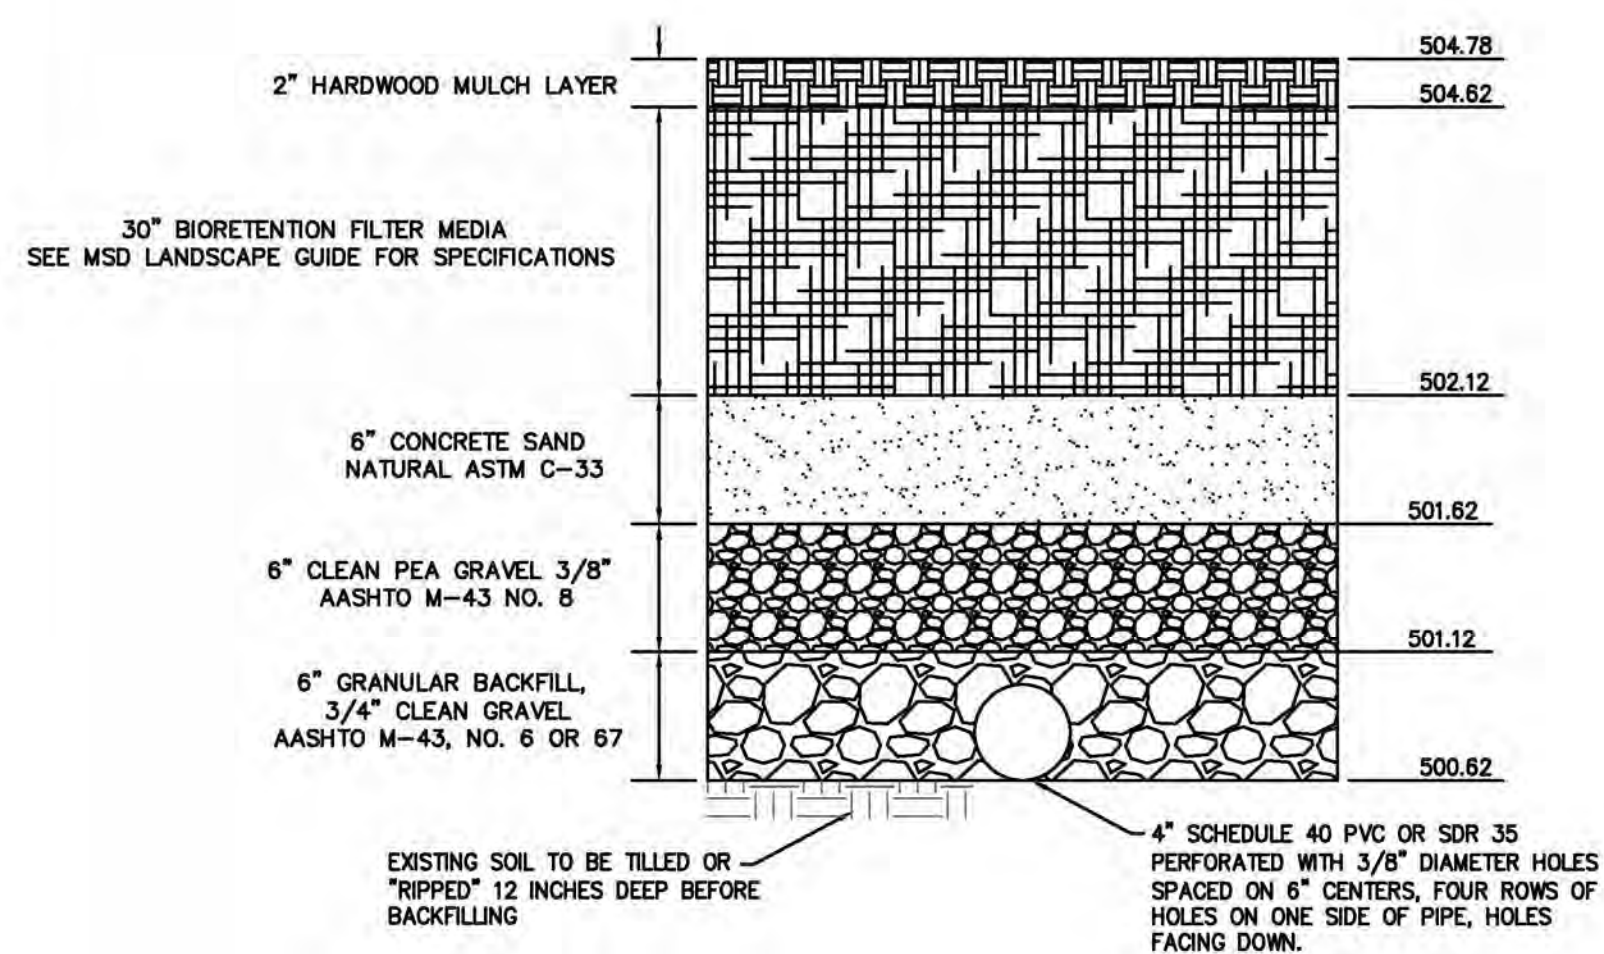

**BIORETENTION FACILITY 1 DETAIL**  
N.T.S.

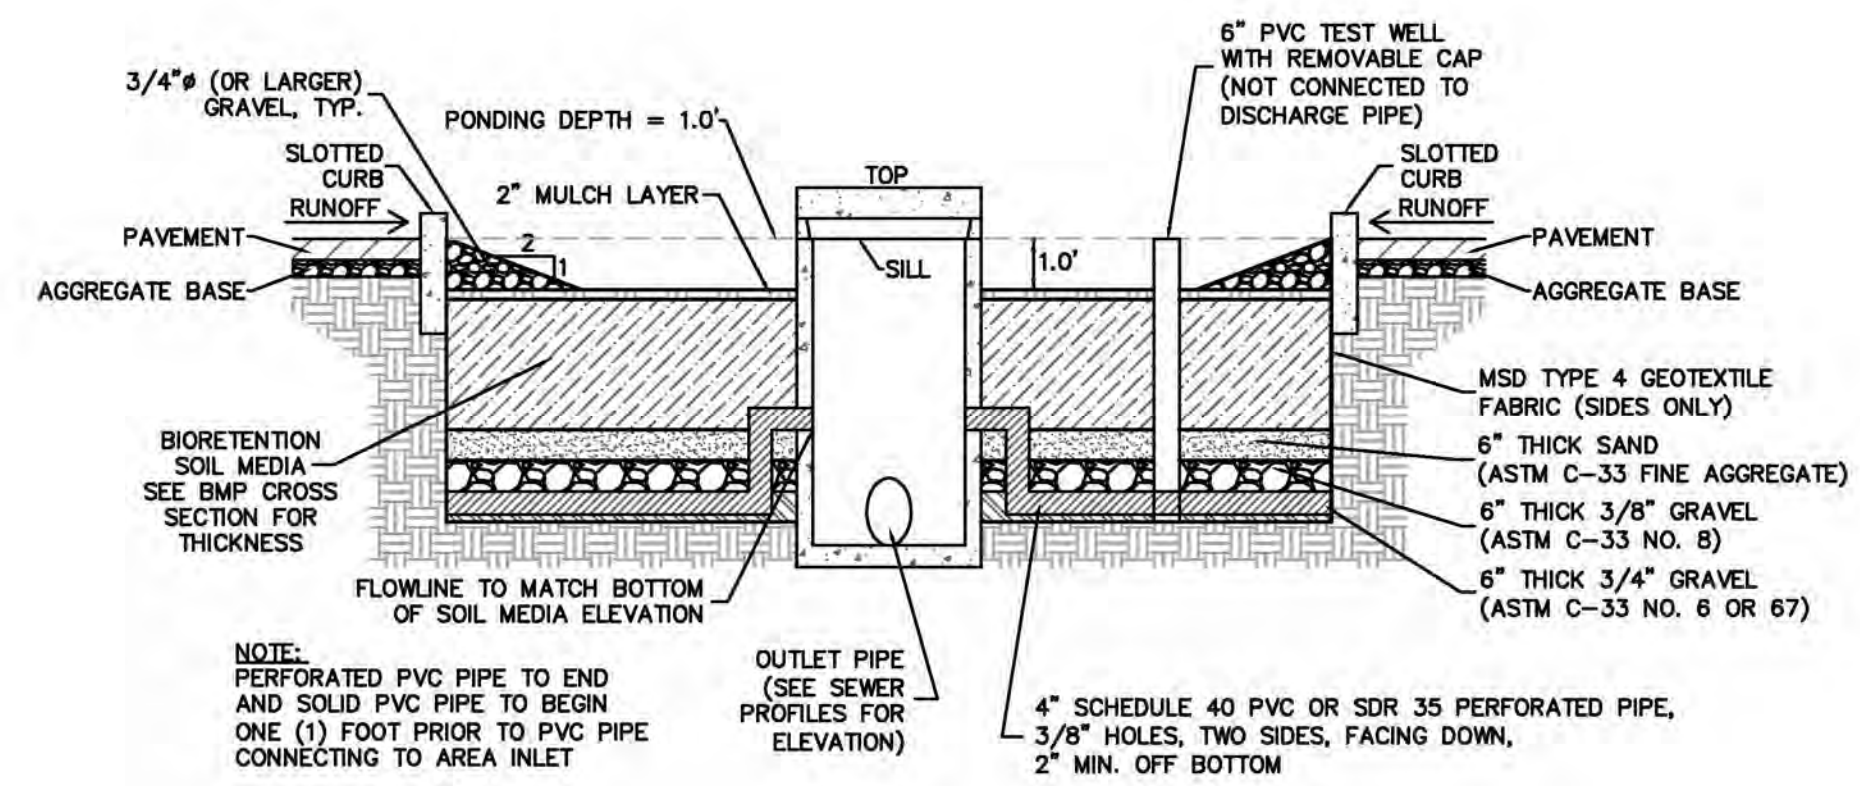

**PARKING LOT BIORETENTION FACILITY 2 & 3 DETAIL**  
N.T.S.

Owner Info: Hoerman Family, LP  
Developer/Owner Under Contract: KK+G, LLC.  
Contact: Allen Walz  
1920 Jefferson Street  
Jefferson City, MO 65109

P+Z No: 3805.08.02  
Approval Date:  
01/07/2016  
City No.

Page No.

10 OF 23

**THD DESIGN GROUP, INC.**

"your solution for engineering and surveying"  
COPYRIGHT 2016

148 CHESTERFIELD INDUSTRIAL BLVD, CHESTERFIELD, MO 63005  
TEL: 636-294-2922  
FAX: 636-294-3027  
WEB: THDDSGROUP.COM

PROJECT TITLE:

**CULVER'S OF FALLON-  
BRAMBLETT CROSSING**

**BMP Plan**