
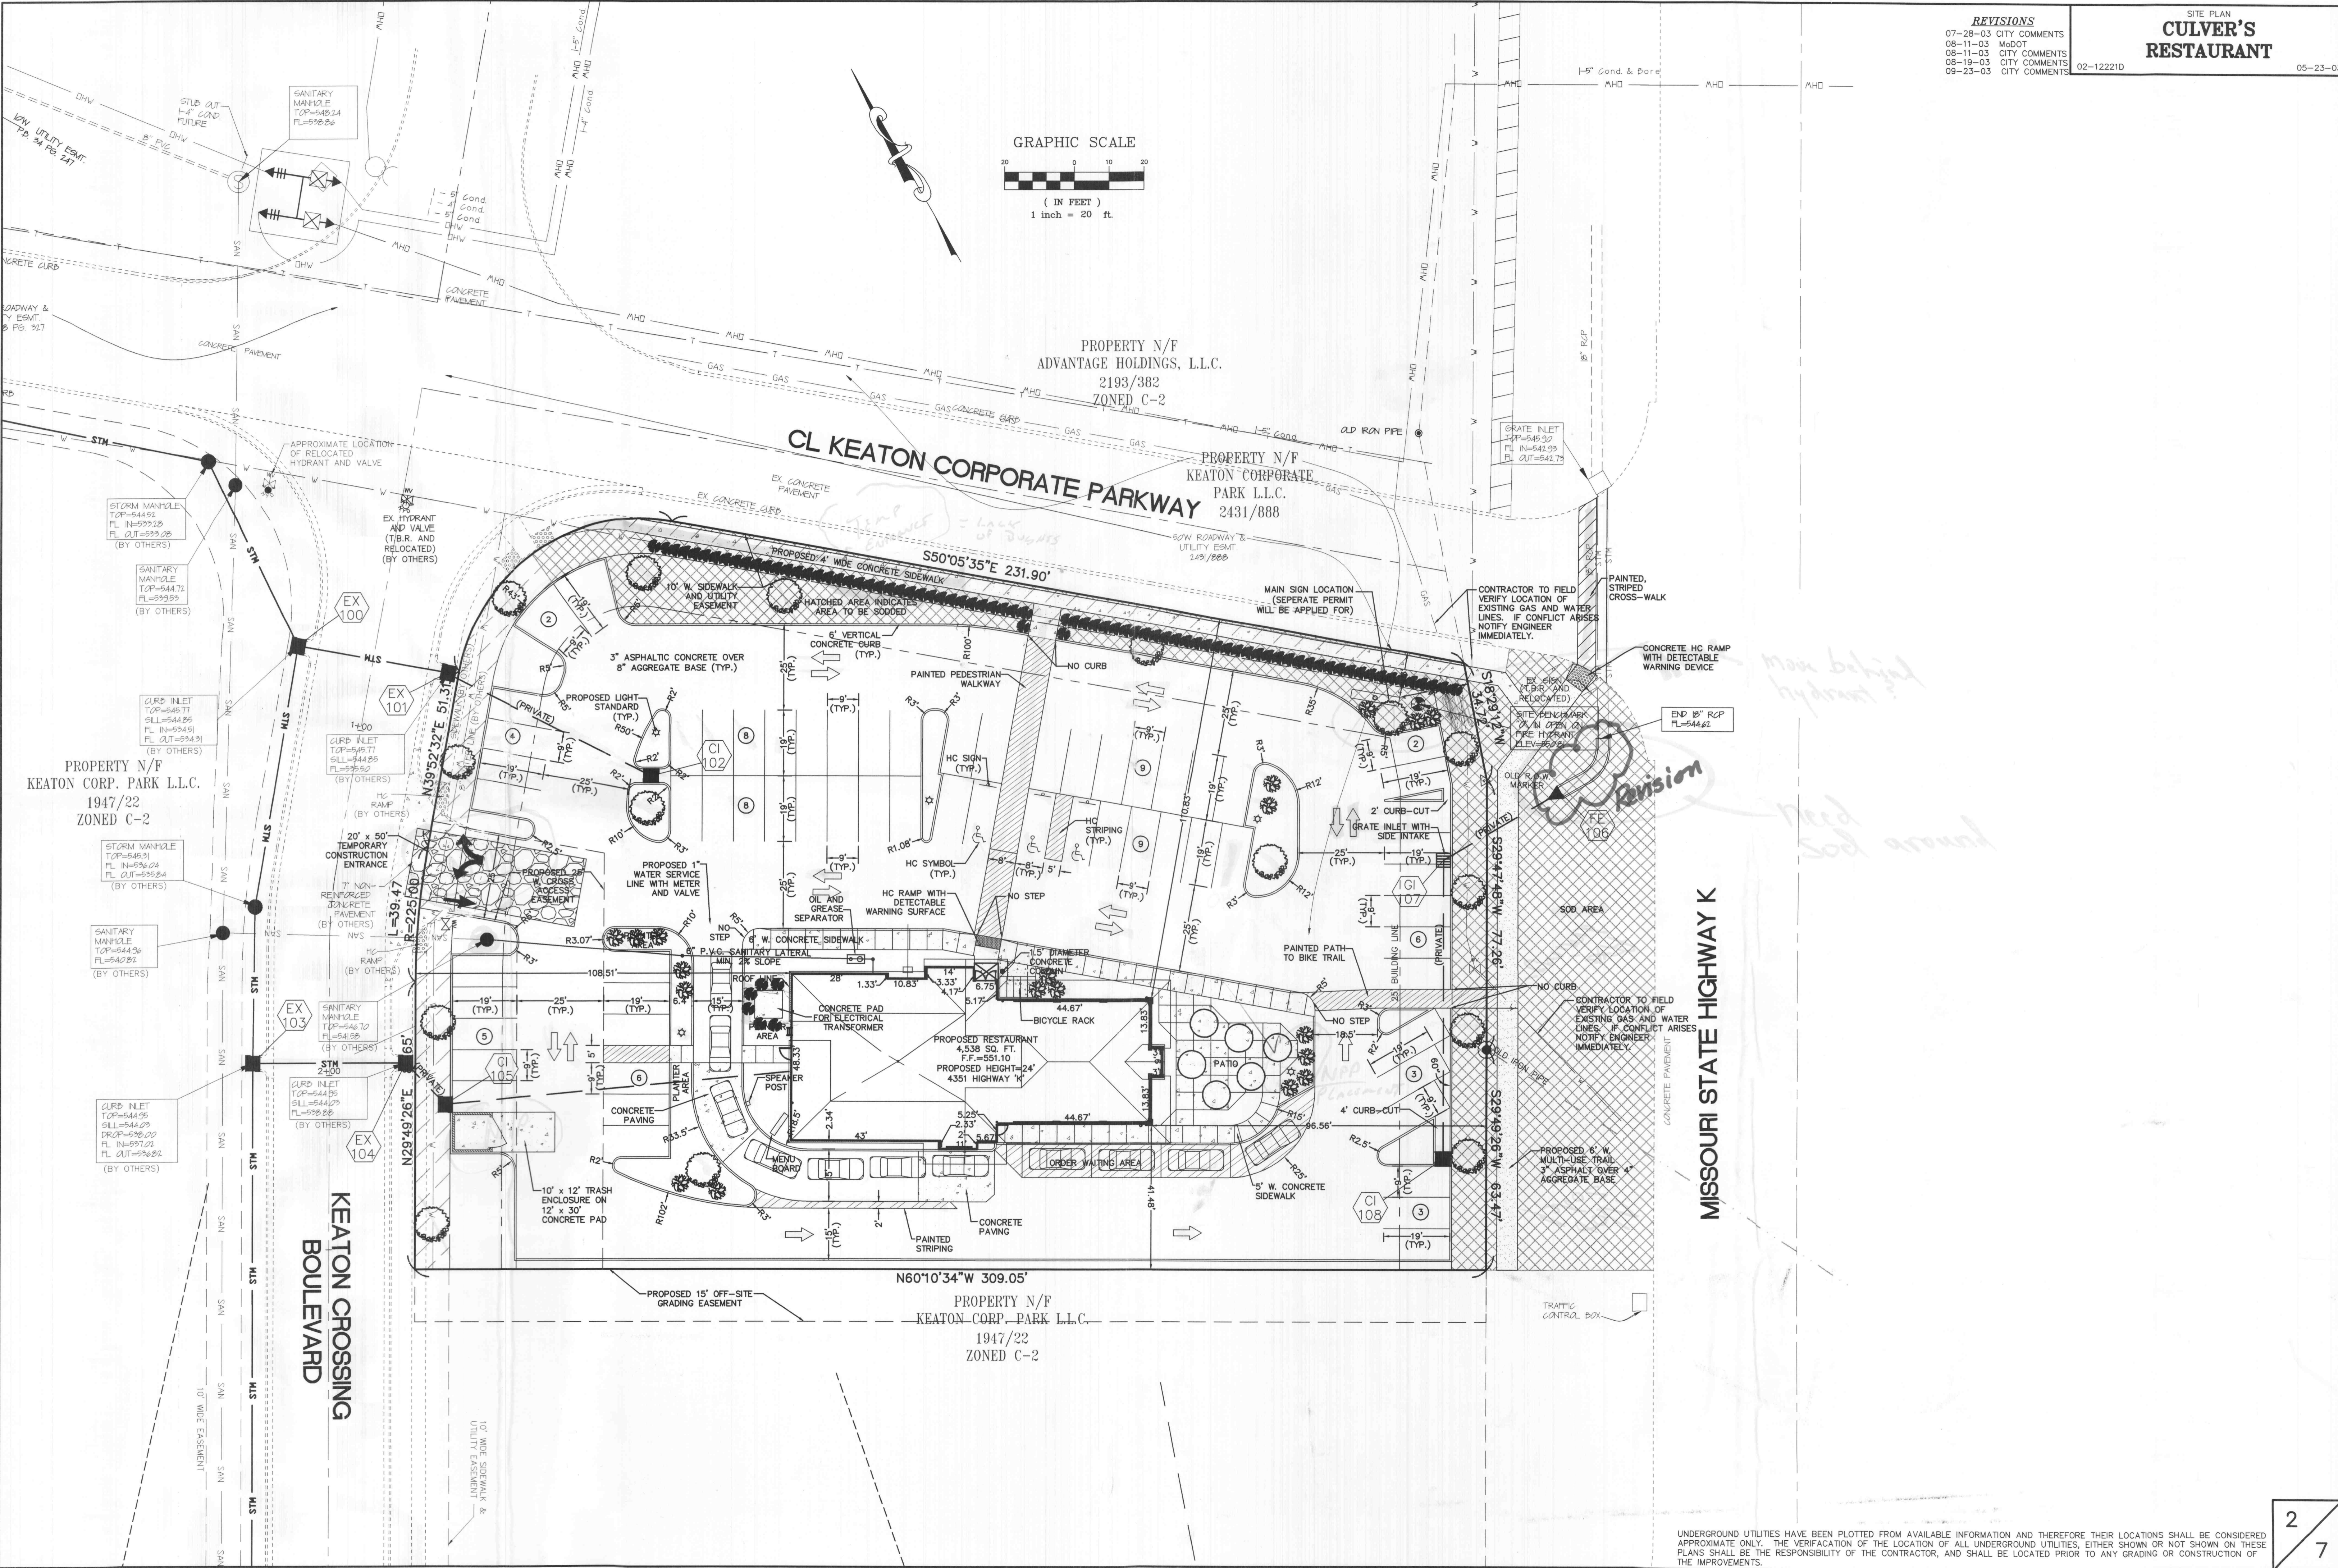


REVISIONS
 07-28-03 CITY COMMENTS
 08-11-03 M&DOT
 08-11-03 CITY COMMENTS
 08-19-03 CITY COMMENTS
 09-23-03 CITY COMMENTS

SITE PLAN
CULVER'S RESTAURANT
 02-12221D 05-23-03

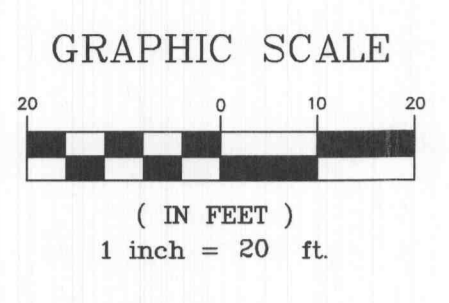

PROPERTY N/F
 KEATON CORP. PARK L.L.C.
 1947/22
 ZONED C-2

PROPERTY N/F
 ADVANTAGE HOLDINGS, L.L.C.
 2193/382
 ZONED C-2

CL KEATON CORPORATE PARKWAY
 PROPERTY N/F
 KEATON CORPORATE
 PARK L.L.C.
 2431/888

PROPERTY N/F
 KEATON CORP. PARK L.L.C.
 1947/22
 ZONED C-2

MISSOURI STATE HIGHWAY K

KEATON CROSSING
 BOULEVARD

UNDERGROUND UTILITIES HAVE BEEN PLOTTED FROM AVAILABLE INFORMATION AND THEREFORE THEIR LOCATIONS SHALL BE CONSIDERED APPROXIMATE ONLY. THE VERIFICATION OF THE LOCATION OF ALL UNDERGROUND UTILITIES, EITHER SHOWN OR NOT SHOWN ON THESE PLANS SHALL BE THE RESPONSIBILITY OF THE CONTRACTOR, AND SHALL BE LOCATED PRIOR TO ANY GRADING OR CONSTRUCTION OF THE IMPROVEMENTS.