


REVISIONS  
 07-28-03 CITY COMMENTS  
 08-11-03 MCDOT  
 08-11-03 CITY COMMENTS  
 08-19-03 CITY COMMENTS

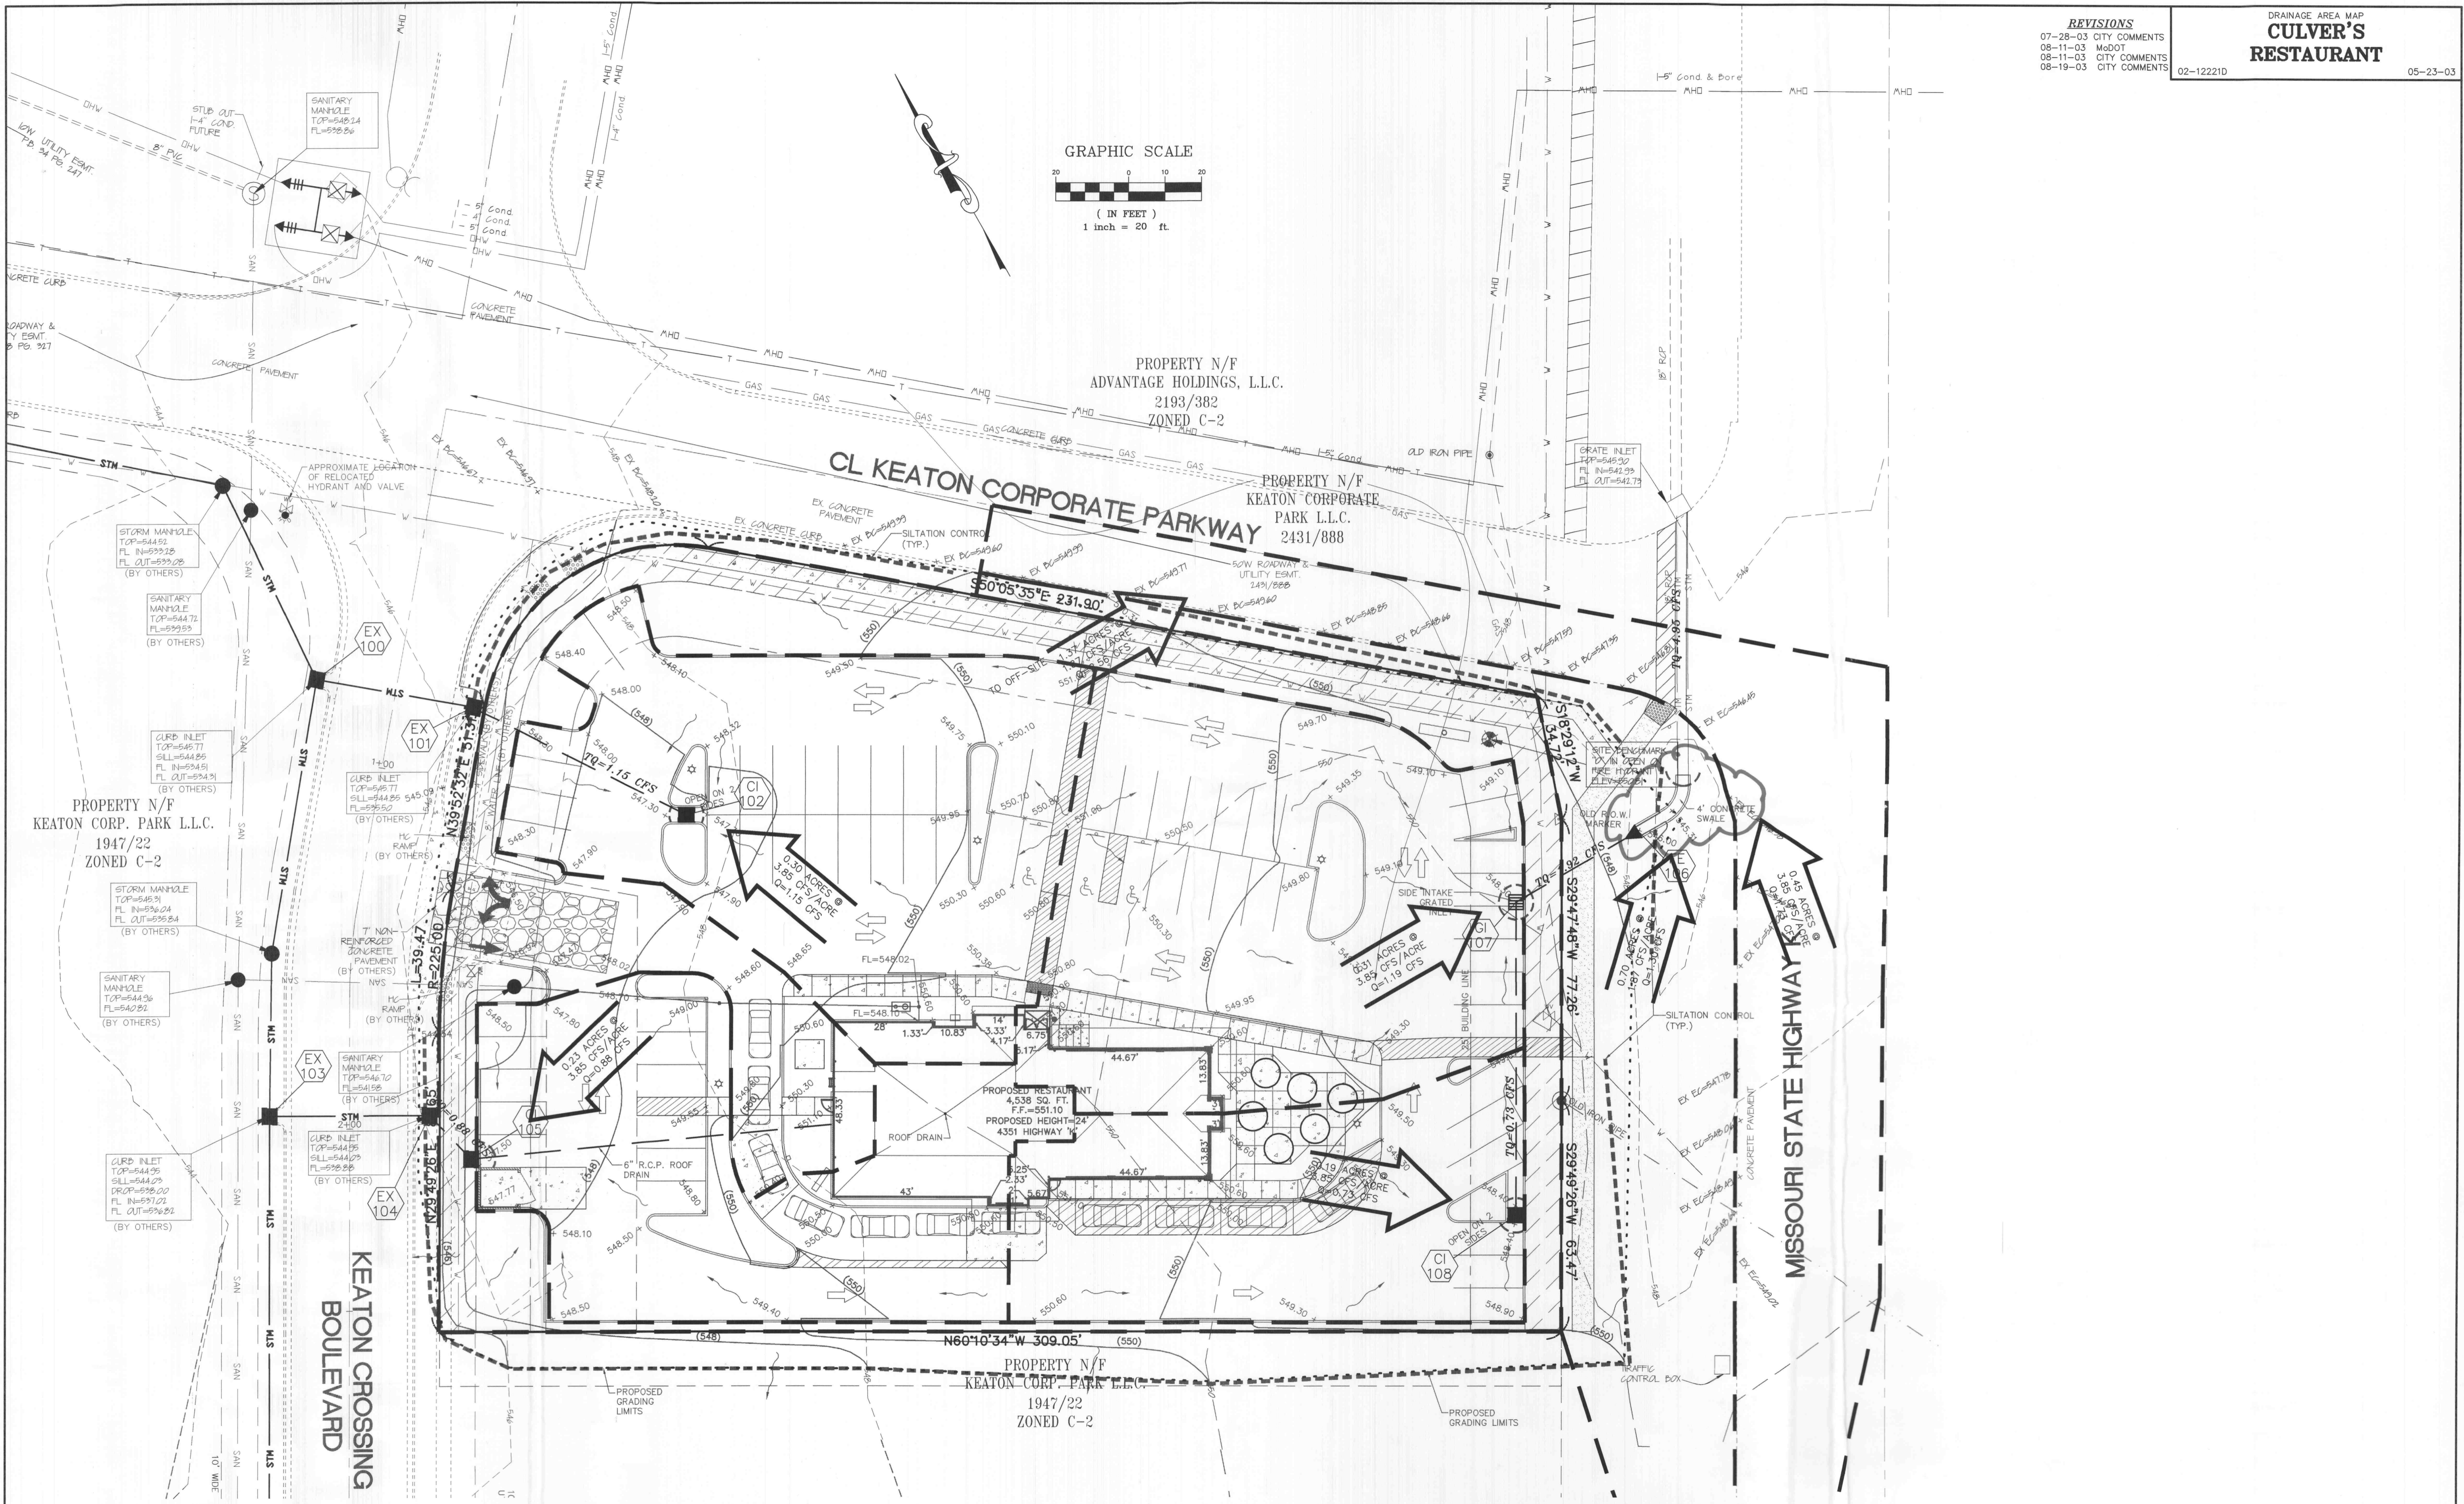

*THIS SHEET IS FOR INFORMATIONAL PURPOSES ONLY  
 AND IS NOT TO BE USED FOR CONSTRUCTION.*

UNDERGROUND UTILITIES HAVE BEEN PLOTTED FROM AVAILABLE INFORMATION AND THEREFORE THEIR LOCATIONS SHALL BE CONSIDERED APPROXIMATE ONLY. THE VERIFICATION OF THE LOCATION OF ALL UNDERGROUND UTILITIES, EITHER SHOWN OR NOT SHOWN ON THESE PLANS SHALL BE THE RESPONSIBILITY OF THE CONTRACTOR, AND SHALL BE LOCATED PRIOR TO ANY GRADING OR CONSTRUCTION OF THE IMPROVEMENTS.