
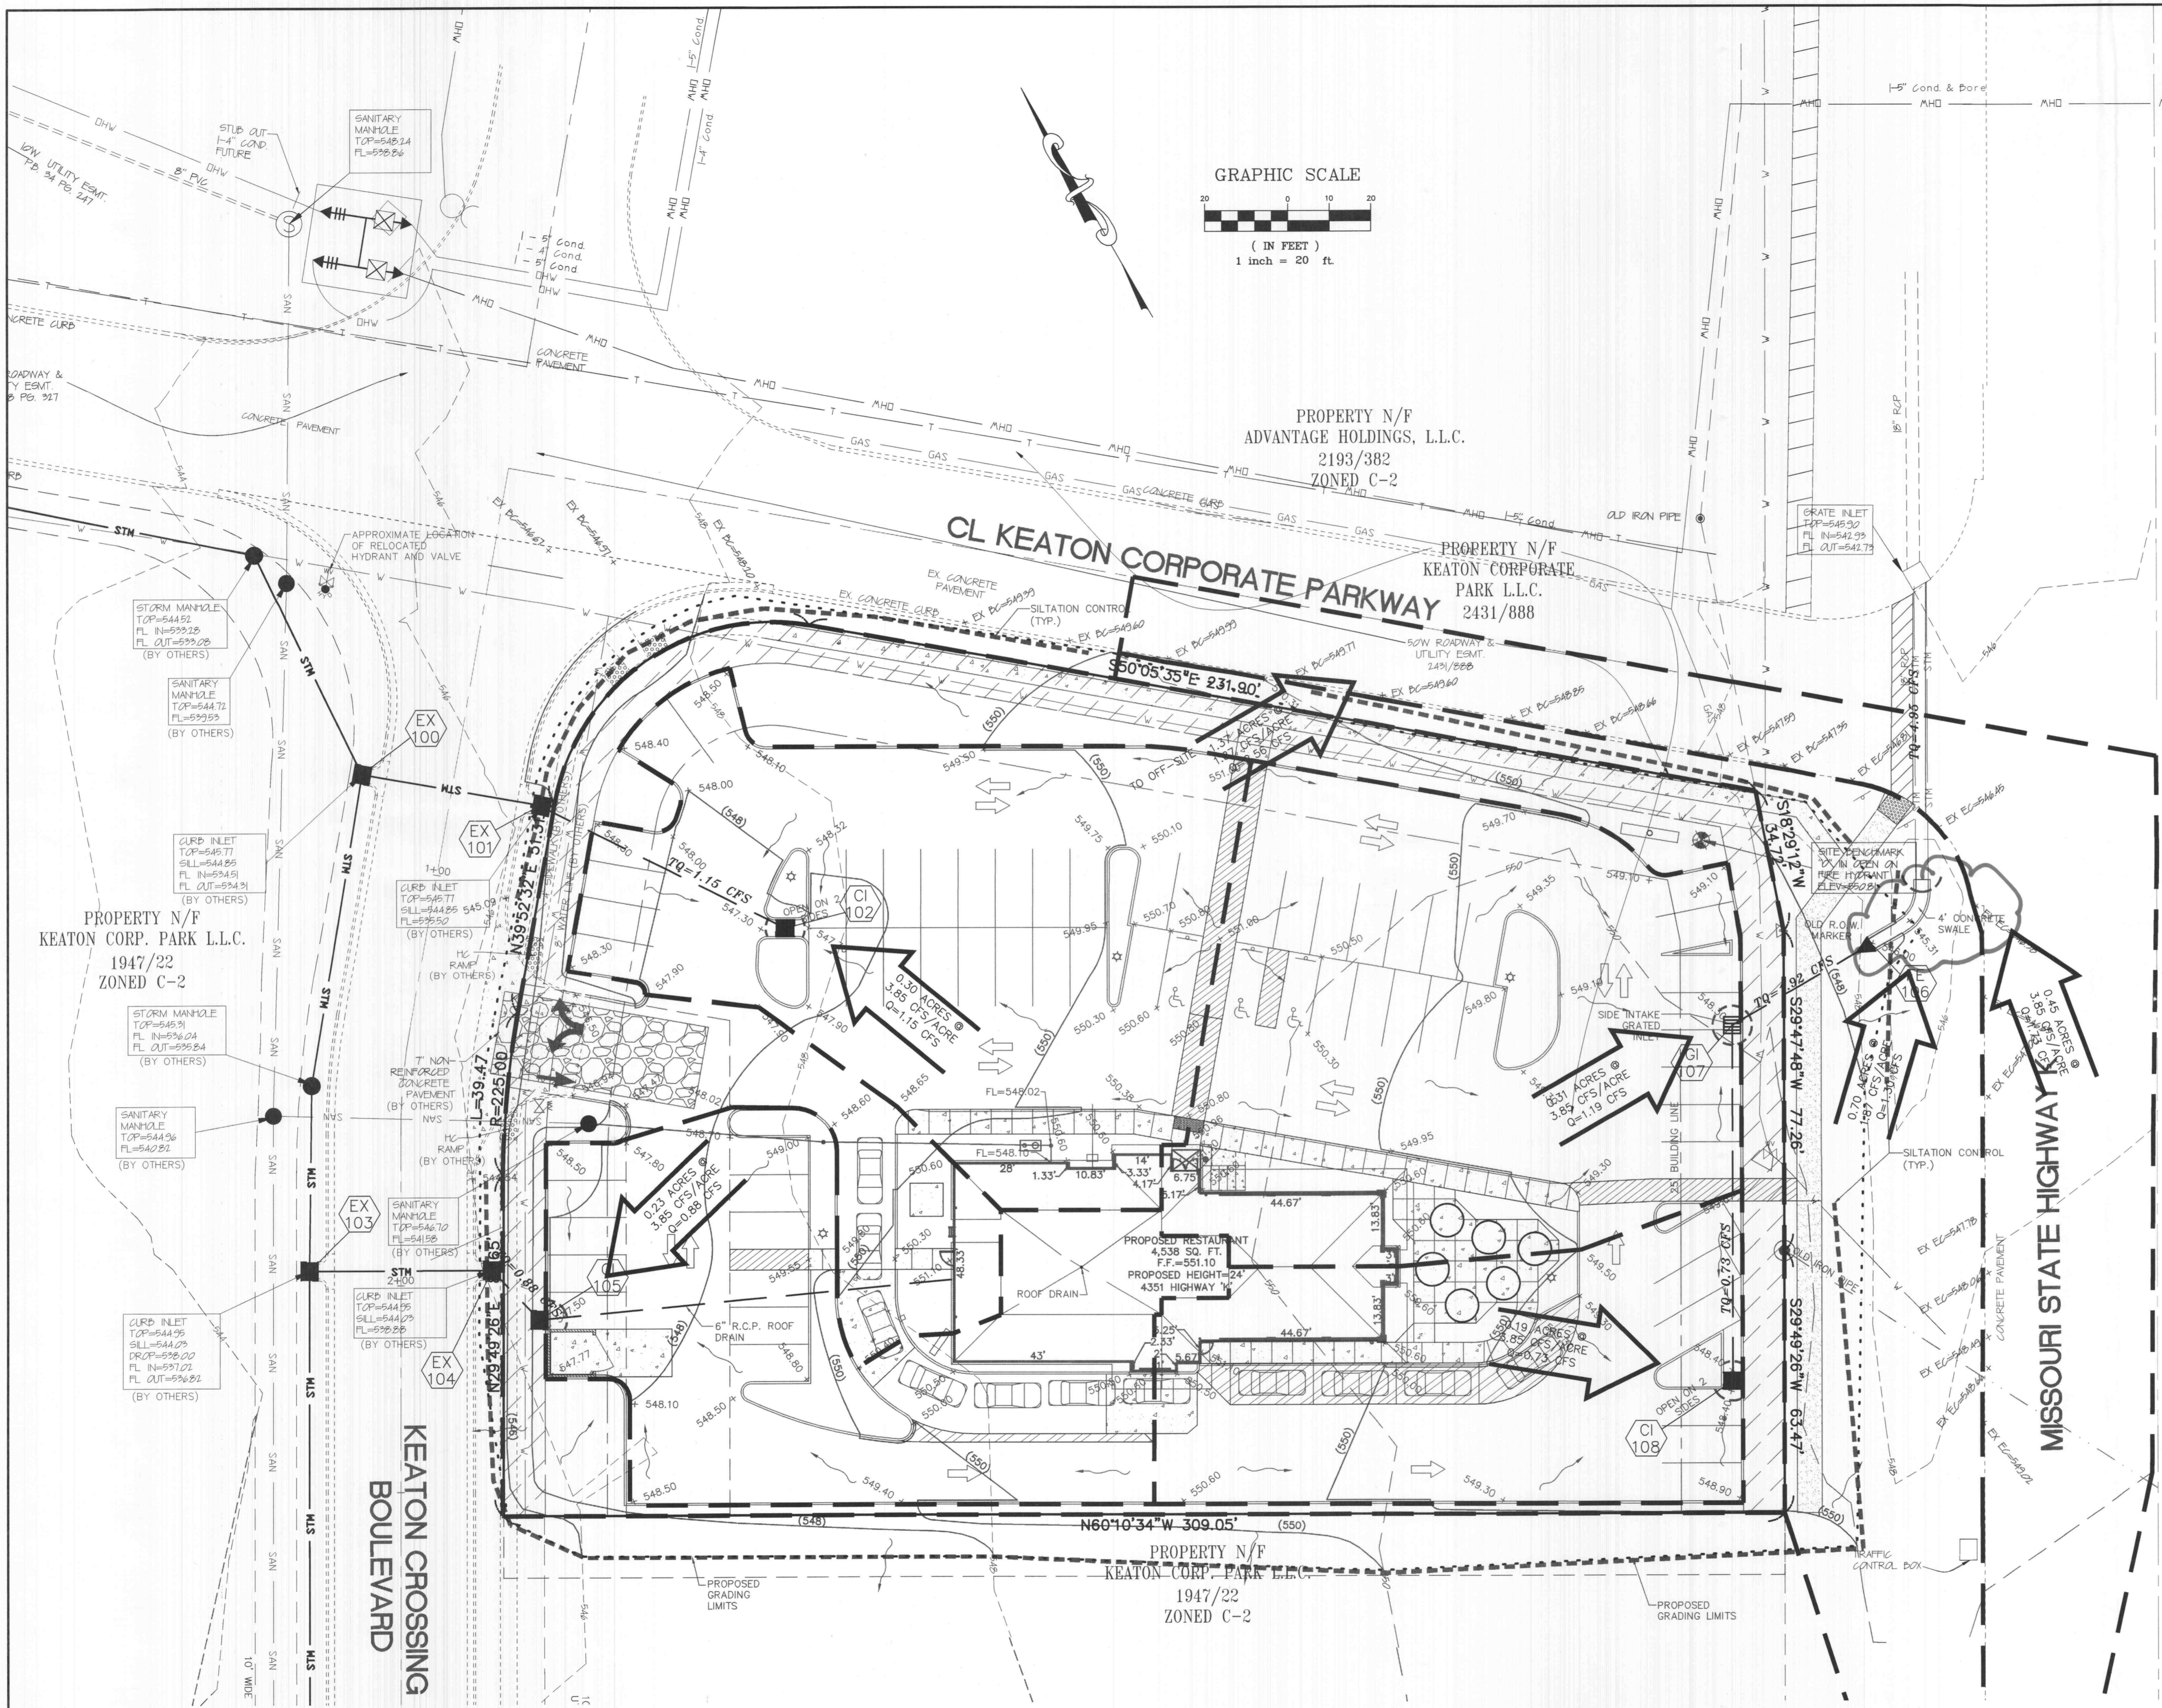


REVISIONS
 07-28-03 CITY COMMENTS
 08-11-03 MoDOT
 08-11-03 CITY COMMENTS
 08-19-03 CITY COMMENTS

DRAINAGE AREA MAP
CULVER'S RESTAURANT
 02-12221D 05-23-03

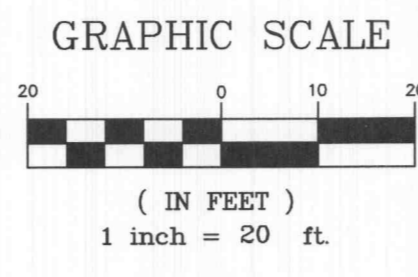

*THIS SHEET IS FOR INFORMATIONAL PURPOSES ONLY
 AND IS NOT TO BE USED FOR CONSTRUCTION.*

UNDERGROUND UTILITIES HAVE BEEN PLOTTED FROM AVAILABLE INFORMATION AND THEREFORE THEIR LOCATIONS SHALL BE CONSIDERED APPROXIMATE ONLY. THE VERIFICATION OF THE LOCATION OF ALL UNDERGROUND UTILITIES, EITHER SHOWN OR NOT SHOWN ON THESE PLANS SHALL BE THE RESPONSIBILITY OF THE CONTRACTOR, AND SHALL BE LOCATED PRIOR TO ANY GRADING OR CONSTRUCTION OF THE IMPROVEMENTS.