



# BRYAN ROAD ( VARIABLE WIDTH )

N34°57'10"E 237.76'

R=954.93'

CENTERLINE STATION 18+65.64'

DIAL BEARING  
N29°57'10"E

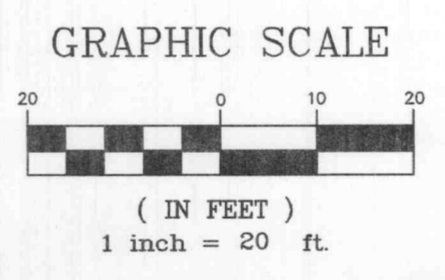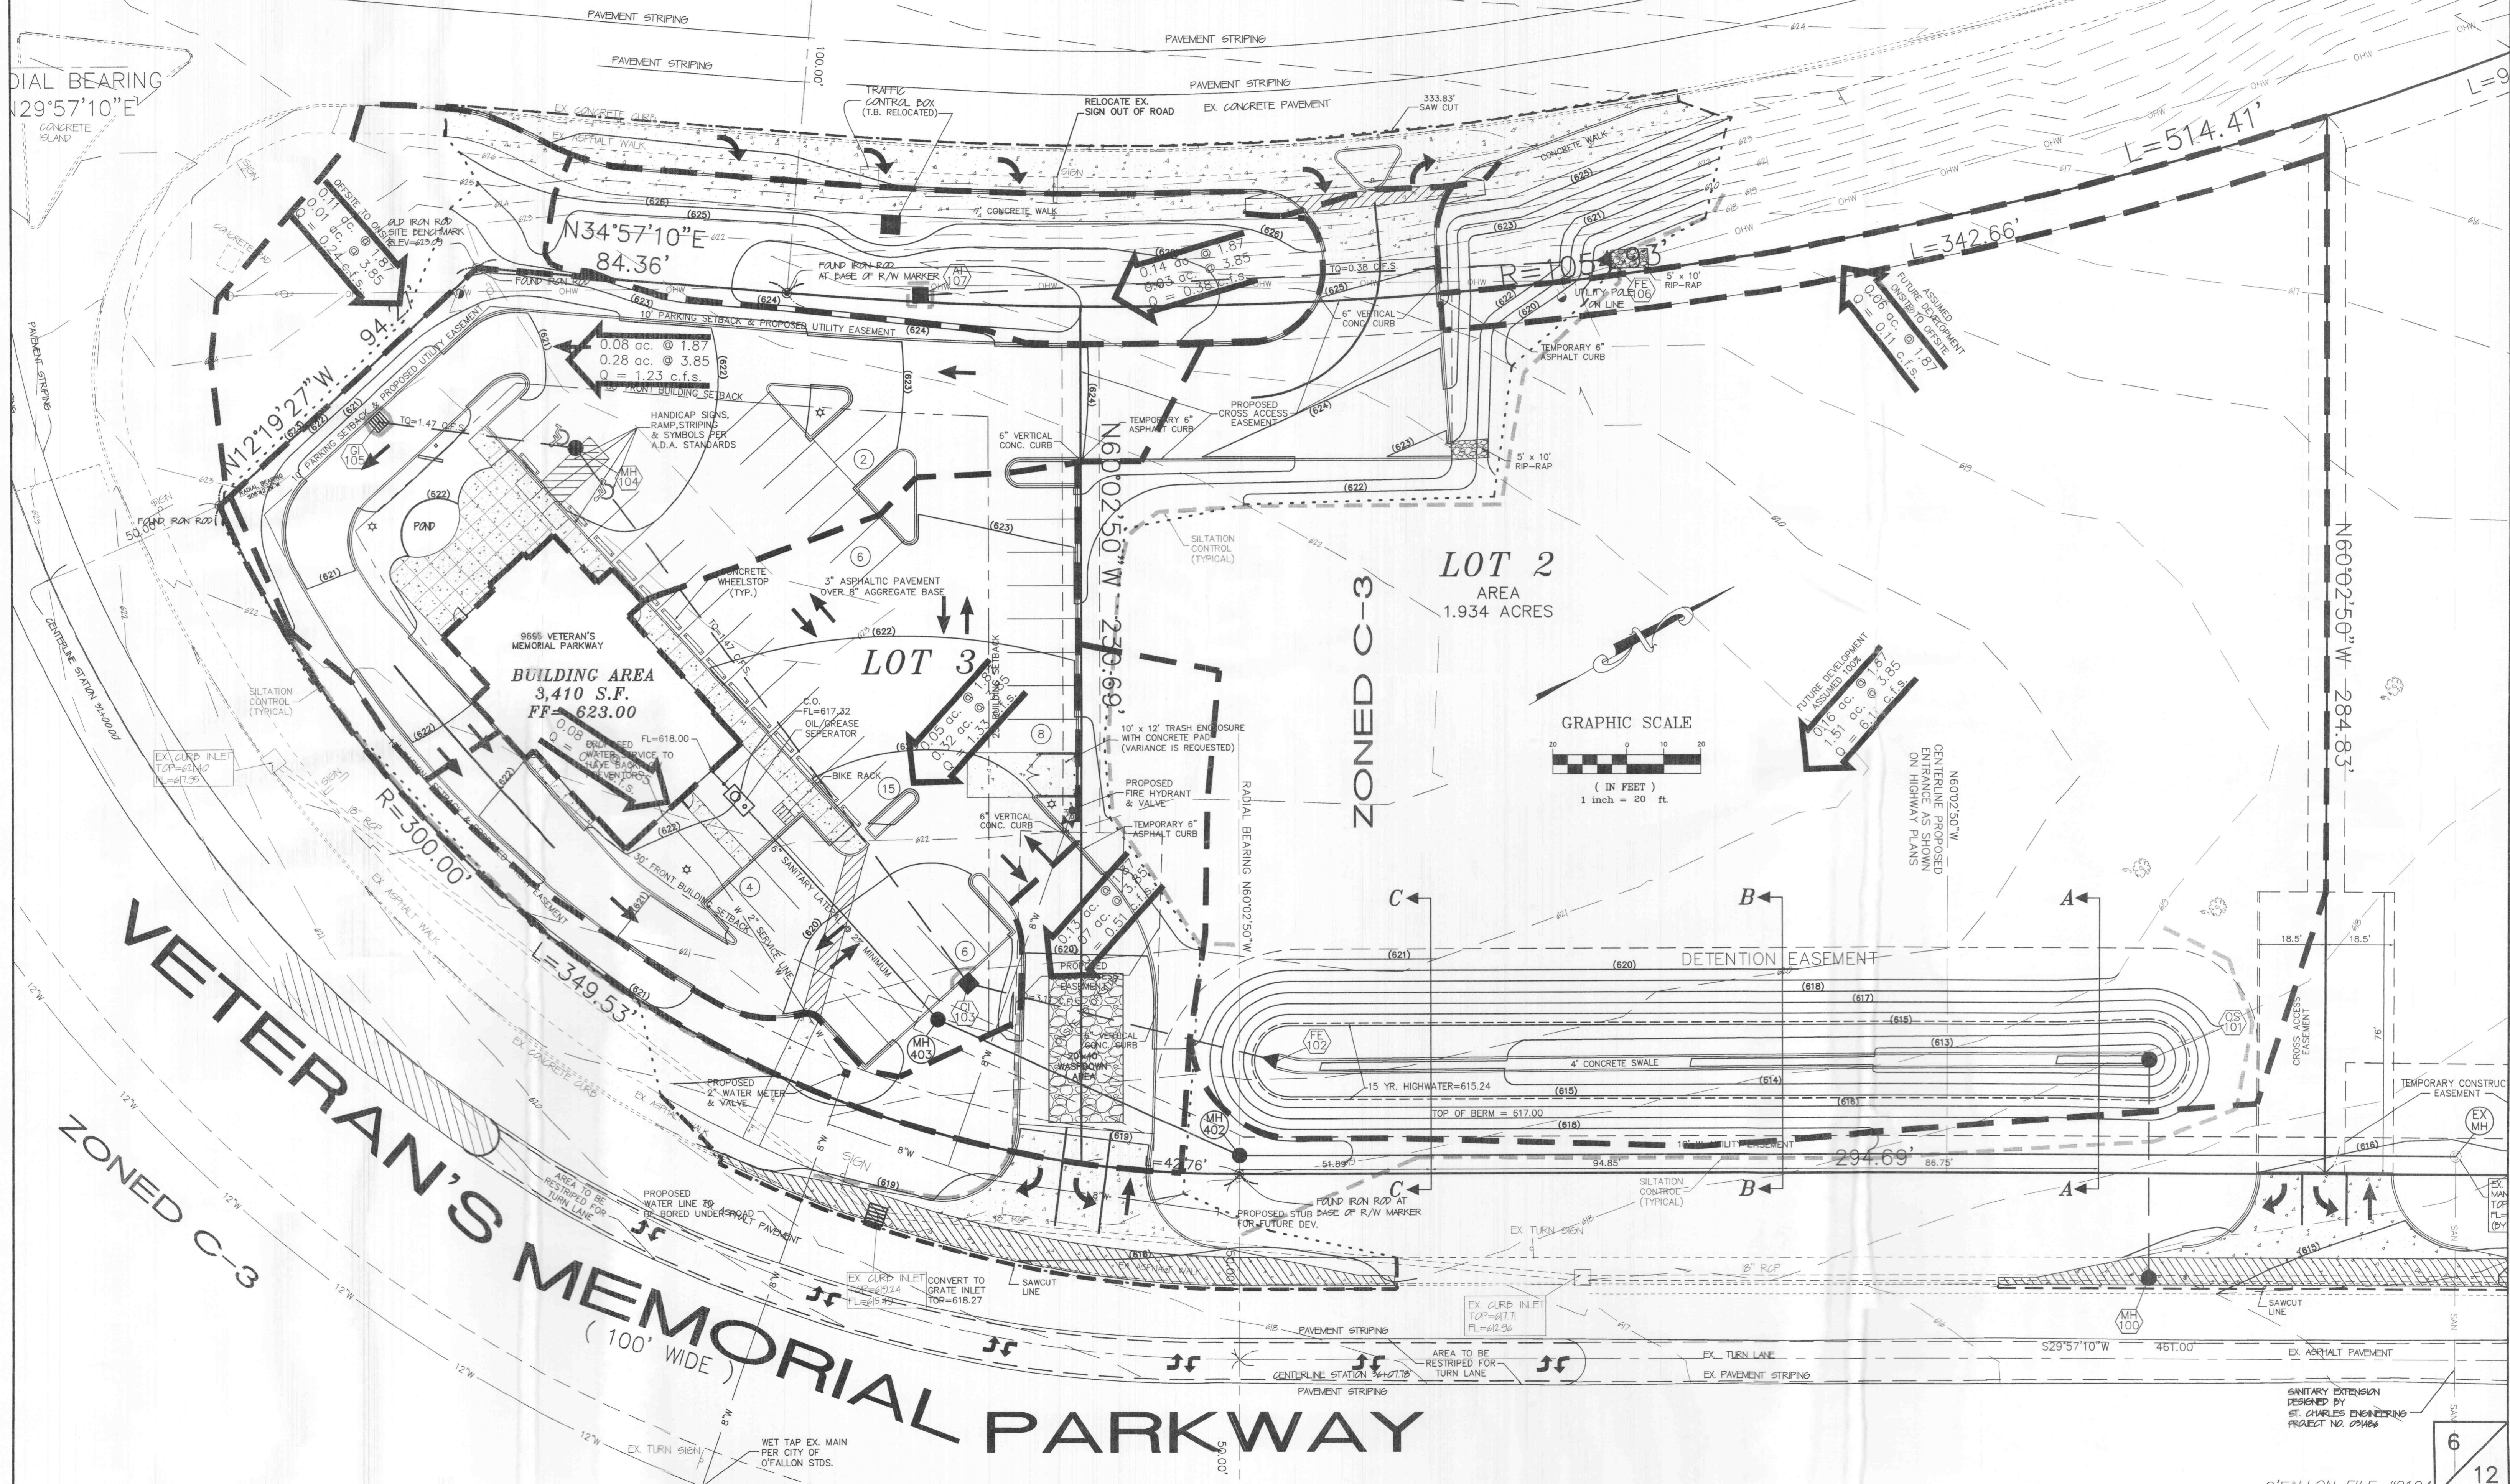

ZONED C-3

LOT 2  
AREA  
1.934 ACRES

LOT 3

BUILDING AREA  
3,410 S.F.  
FF= 623.00

# VETERAN'S MEMORIAL PARKWAY ( 100' WIDE )