


NOTES
1. ALL PAVEMENT MARKINGS AND SIGNS SHALL CONFORM TO THE COLORS, STANDARDS AND SPECIFICATIONS REFERENCED IN THE "MANUAL ON UNIFORM TRAFFIC CONTROL DEVICES" LATEST EDITION.
2. = 4" SOLID YELLOW LINE WITH 4" DASHED YELLOW LINE (6" OPEN SPACE BETWEEN SOLID AND DASHED LINE. DASHED LINES ARE 10' LONG WITH 30' SPACES)

STRIPING KEY

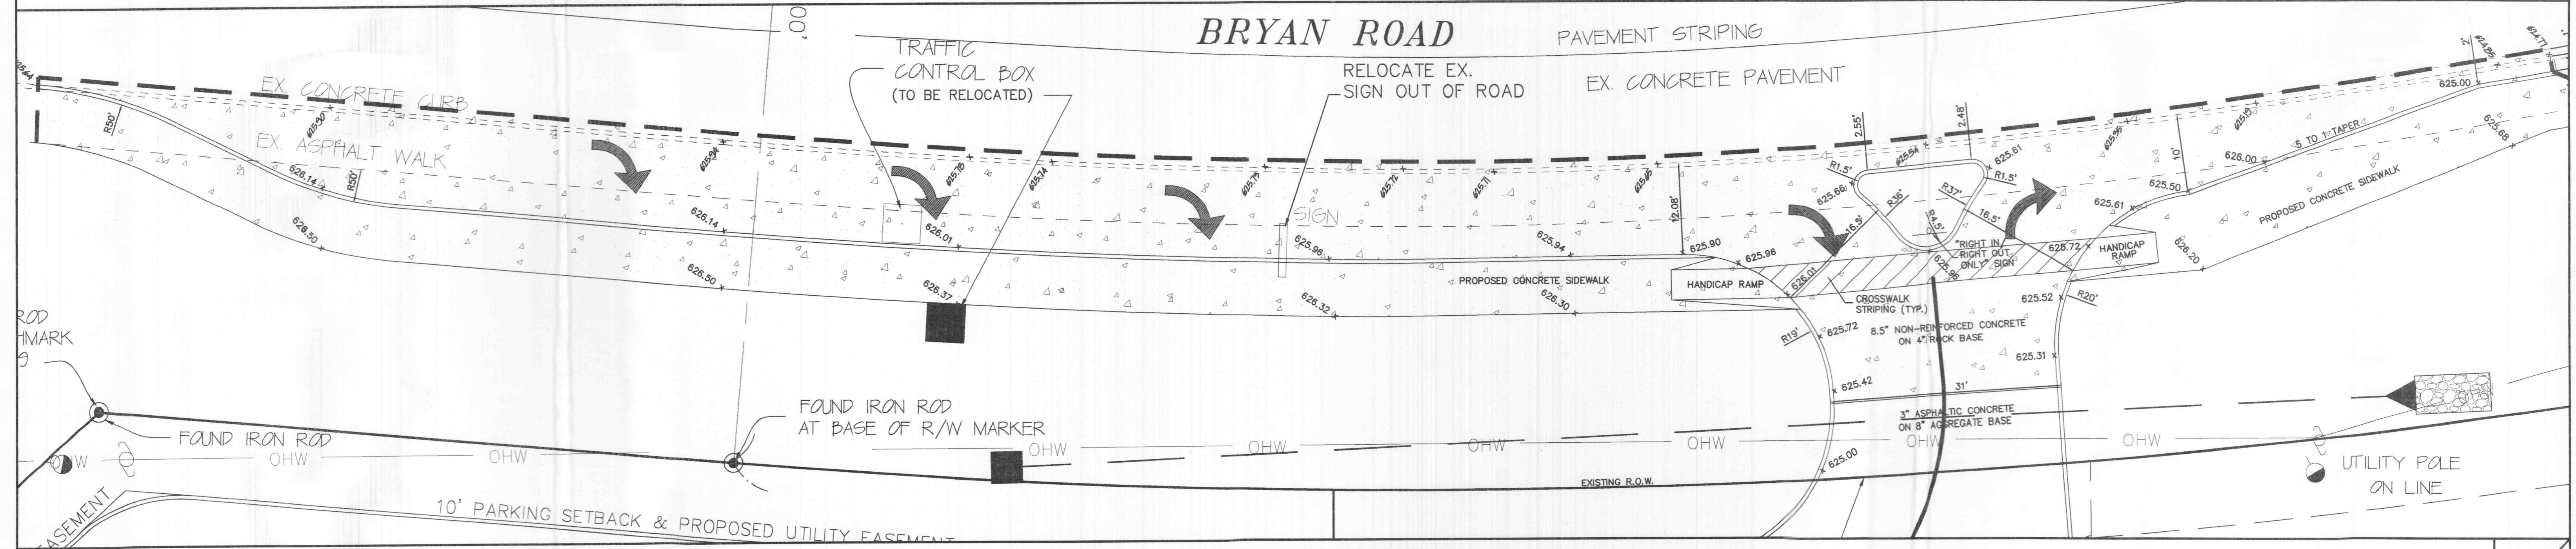

E:\DWG\12000PLUS\12276A-DAIRY QUEEN\CONSTRUCTION\12276Acon.dwg, Details 12, 6/4/2004 8:38:37 AM, Station 38 ALJ