



REVISED : 10-13-00 CITY
 REVISED : 10-25-00 CITY
 REVISED : 11-02-00 CITY
 REVISED : 11-09-00 CITY
 REVISED : 11-16-00 CORP OF ENGR

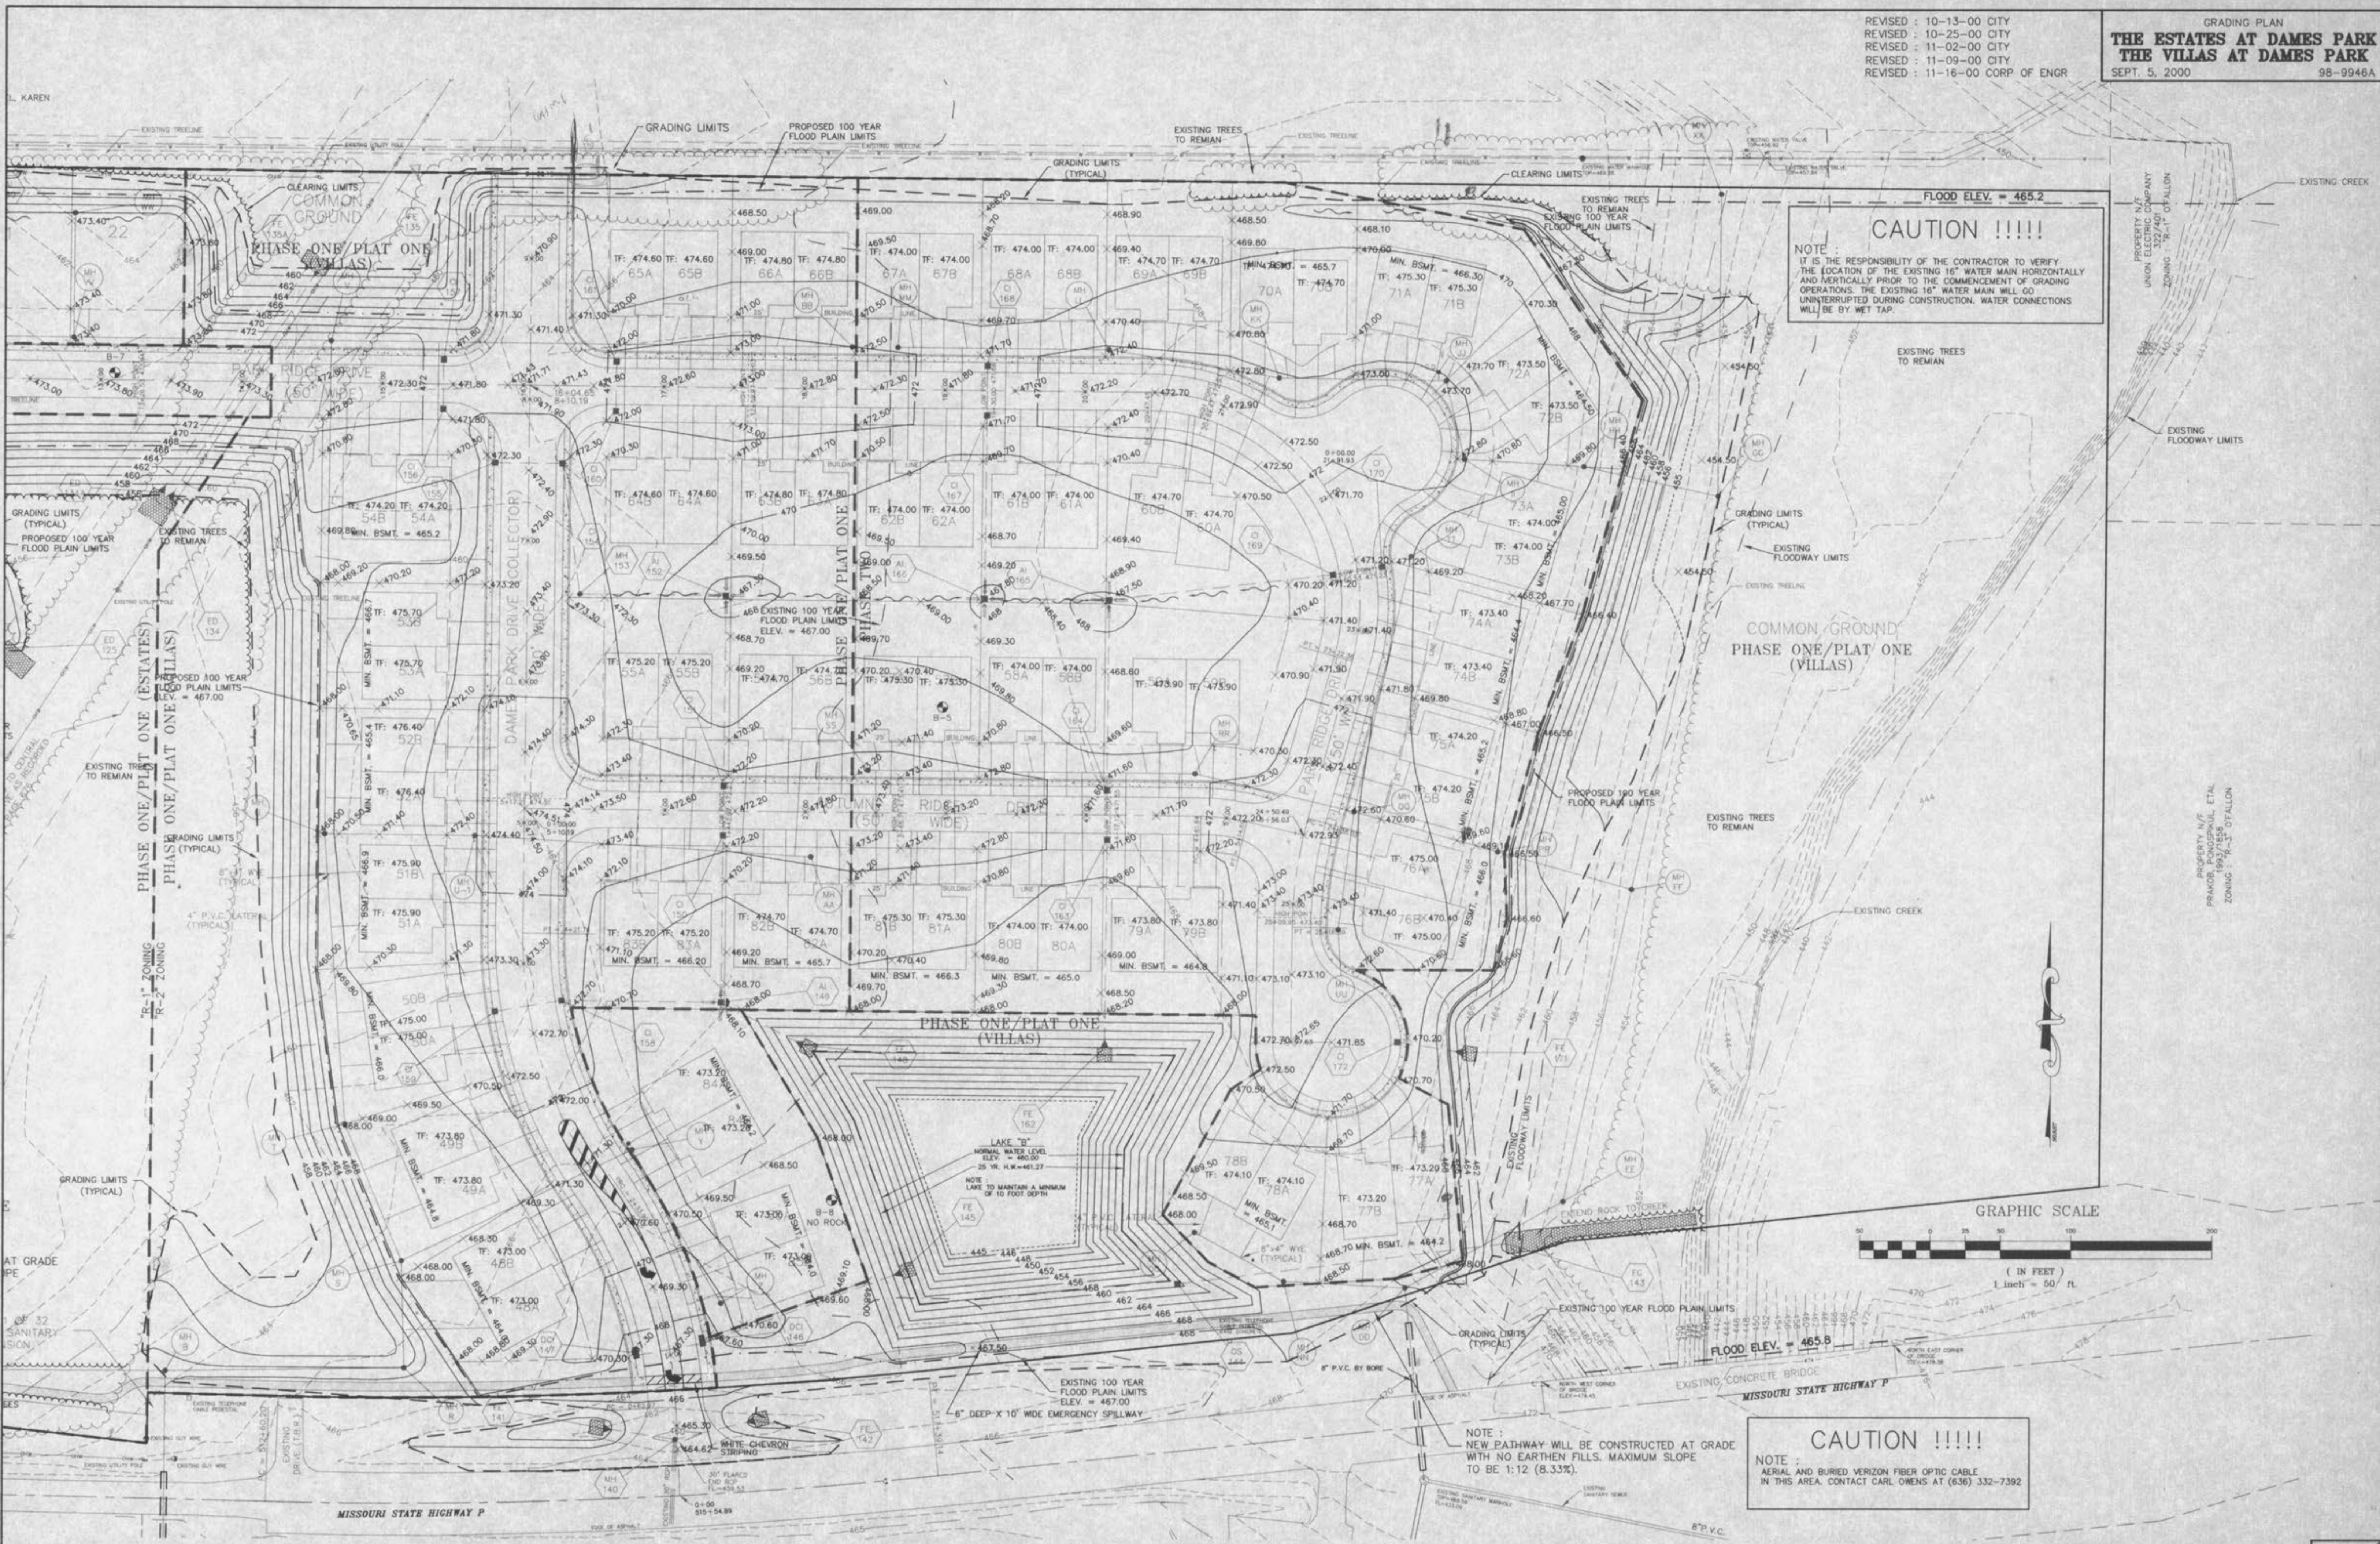

CAUTION !!!!!
 NOTE :
 IT IS THE RESPONSIBILITY OF THE CONTRACTOR TO VERIFY THE LOCATION OF THE EXISTING 16\"/>

CAUTION !!!!!
 NOTE :
 AERIAL AND BURIED VERIZON FIBER OPTIC CABLE IN THIS AREA. CONTACT CARL OWENS AT (636) 332-7392

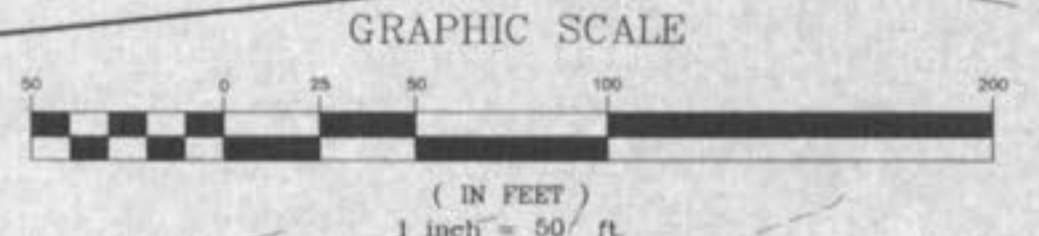

UNDERGROUND UTILITIES HAVE BEEN PLOTTED FROM AVAILABLE INFORMATION AND THEREFORE THEIR LOCATIONS SHALL BE CONSIDERED APPROXIMATE ONLY. THE VERIFICATION OF THE LOCATION OF ALL UNDERGROUND UTILITIES, EITHER SHOWN OR NOT SHOWN ON THESE PLANS SHALL BE THE RESPONSIBILITY OF THE CONTRACTOR, AND SHALL BE LOCATED PRIOR TO ANY GRADING OR CONSTRUCTION OF THE IMPROVEMENTS.