


REVISED: 10-13-00 CITY
 REVISED: 10-25-00 CITY
 REVISED: 11-02-00 CITY
 REVISED: 11-09-00 CITY
 REVISED: 11-16-00 CORP OF ENGR

DRAINAGE AREA MAP
THE ESTATES AT DAMES PARK
THE VILLAS AT DAMES PARK
 SEPT. 5, 2000 98-9946A

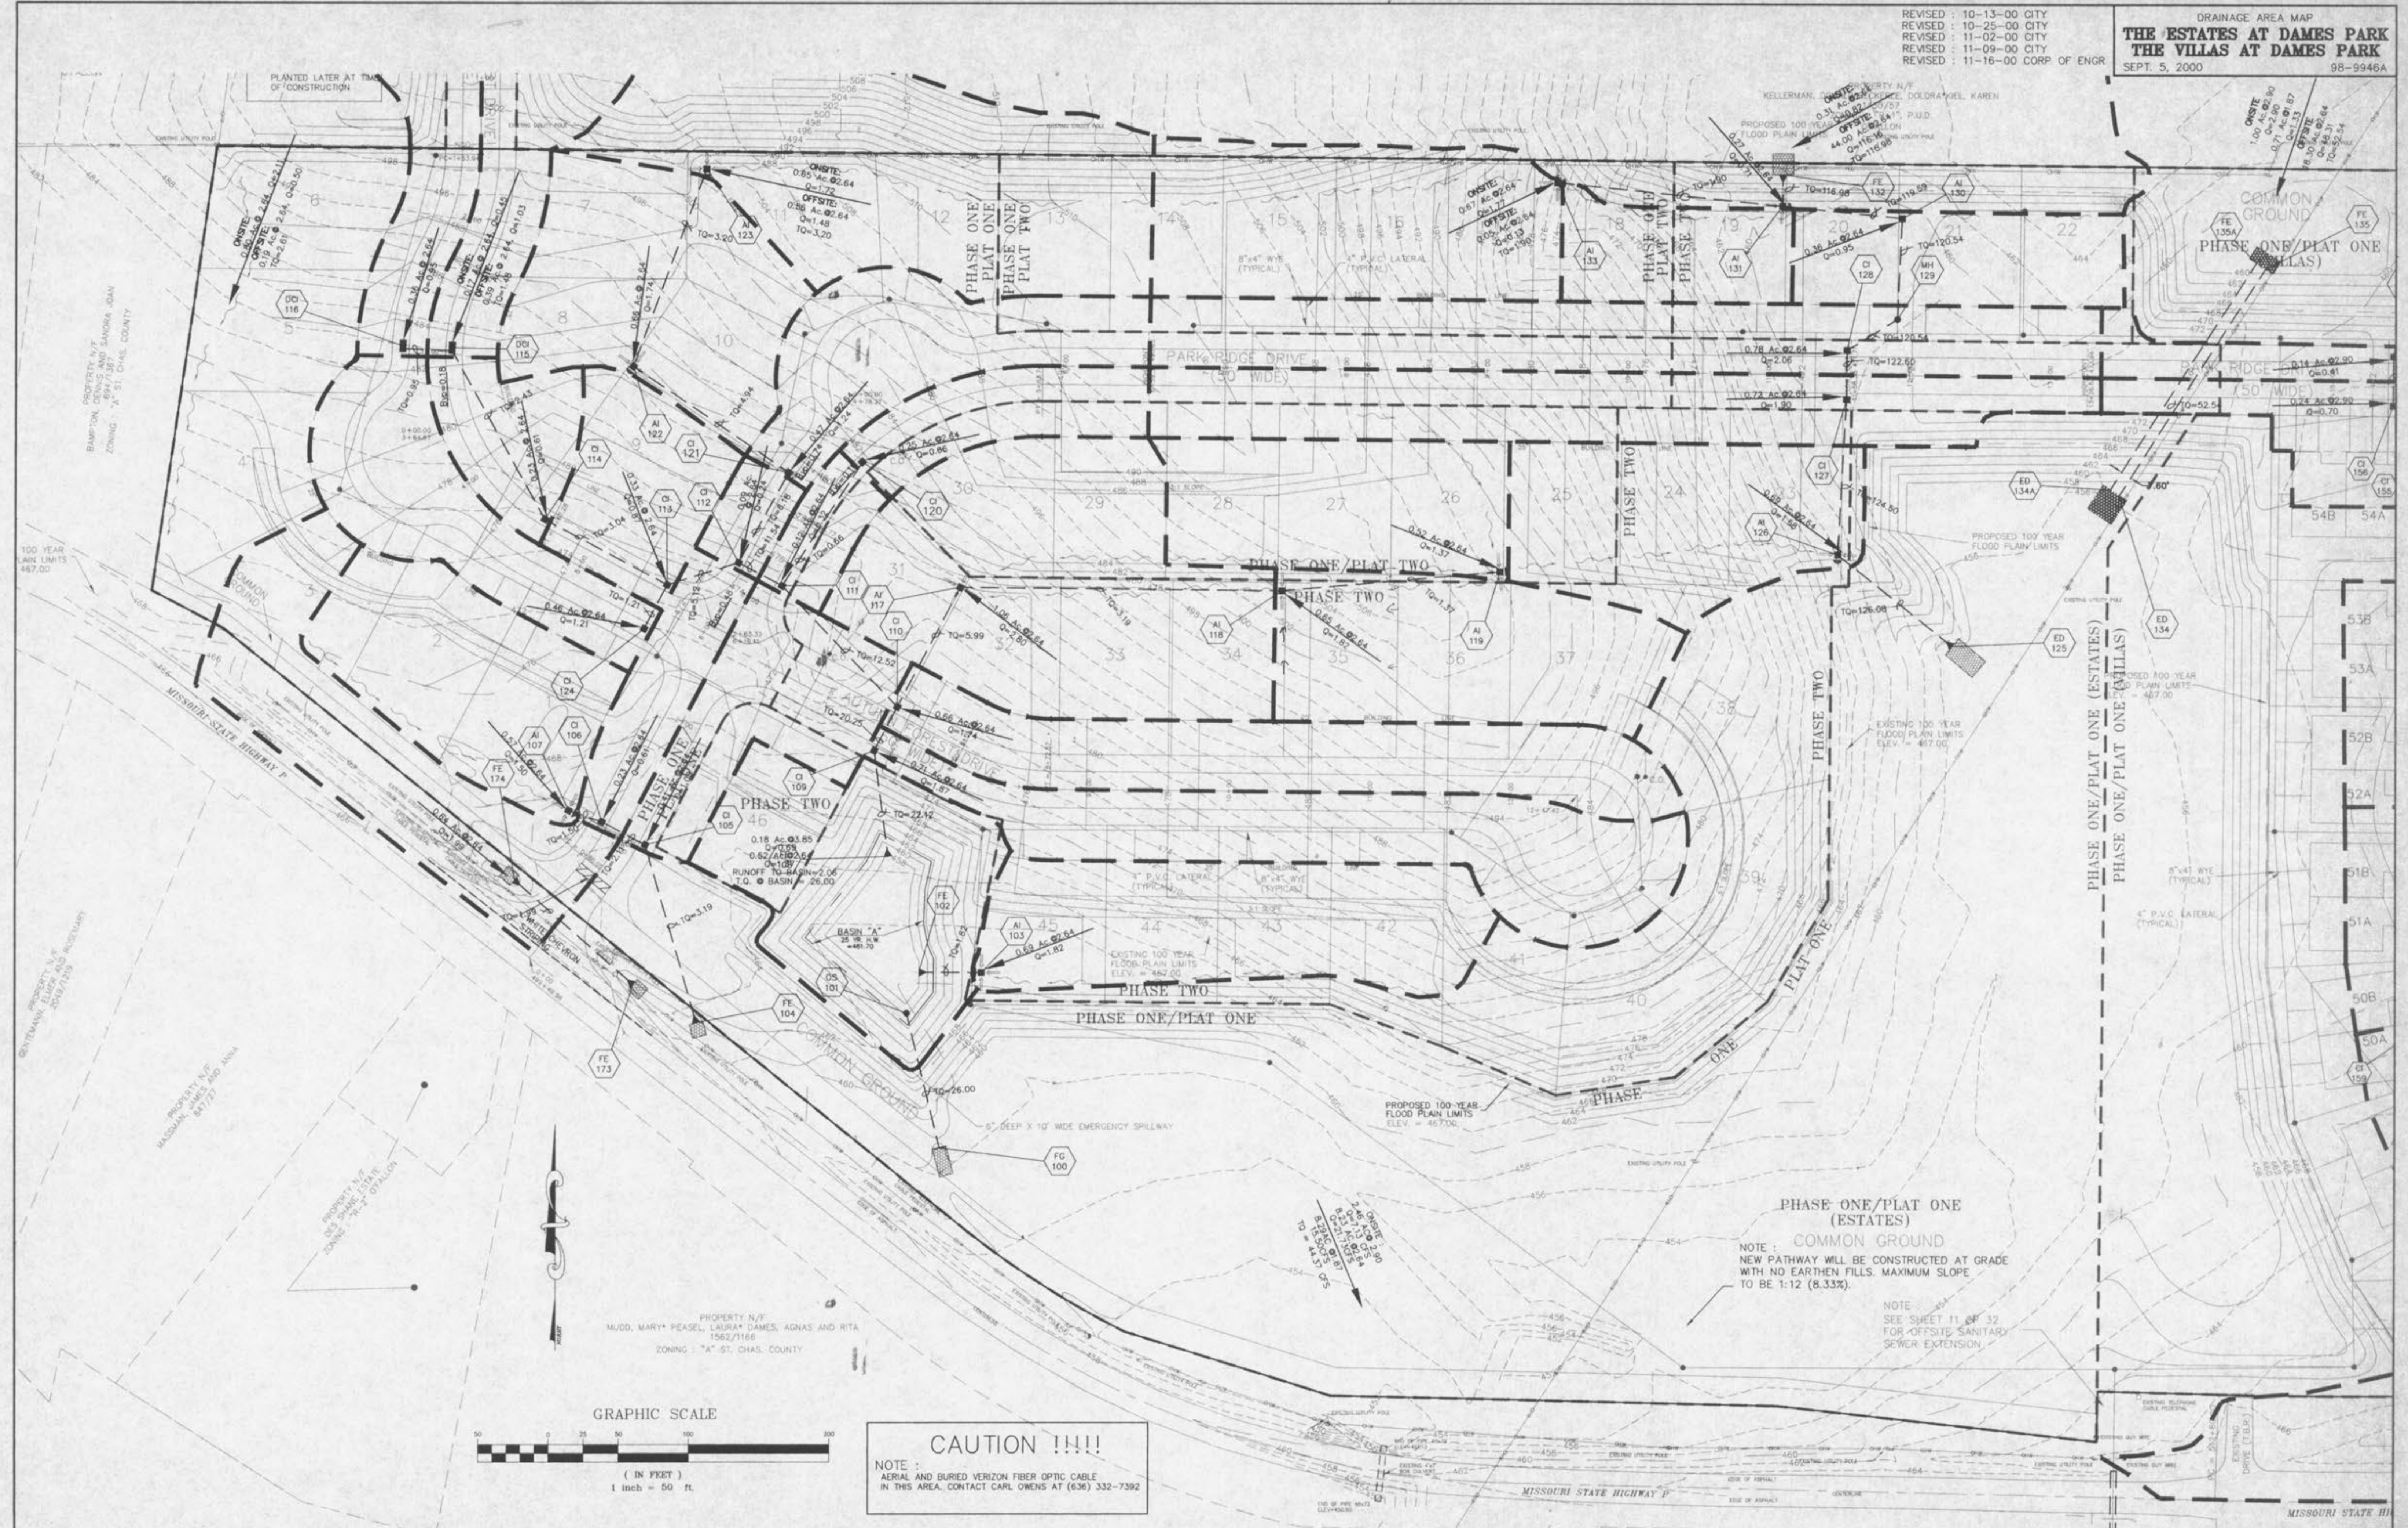

E:\cwg\98002\1\98-9946a.dwg, Thu Nov 15 13:45:04 2000, STA 30.DWG

UNDERGROUND UTILITIES HAVE BEEN PLOTTED FROM AVAILABLE INFORMATION AND THEREFORE THEIR LOCATIONS SHALL BE CONSIDERED APPROXIMATE ONLY. THE VERIFICATION OF THE LOCATION OF ALL UNDERGROUND UTILITIES, EITHER SHOWN OR NOT SHOWN ON THESE PLANS SHALL BE THE RESPONSIBILITY OF THE CONTRACTOR, AND SHALL BE LOCATED PRIOR TO ANY GRADING OR CONSTRUCTION OF THE IMPROVEMENTS.

NOTE: THIS PLAN IS FOR DRAINAGE AREA PURPOSES ONLY! NOT FOR CONSTRUCTION!