

THIS SHEET FOR DRAINAGE PURPOSES ONLY NOT TO BE USED AS CONSTRUCTION PLANS!!!



A DRAINAGE AREA MAP FOR

**DAMES
PLAZA**

98-10333G

11/30/07

REVISIONS:
2-1-08 Per City Comments
2-26-08 Per Modot Comments

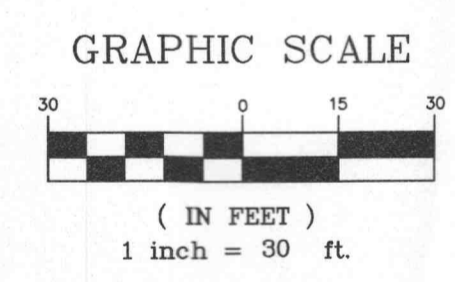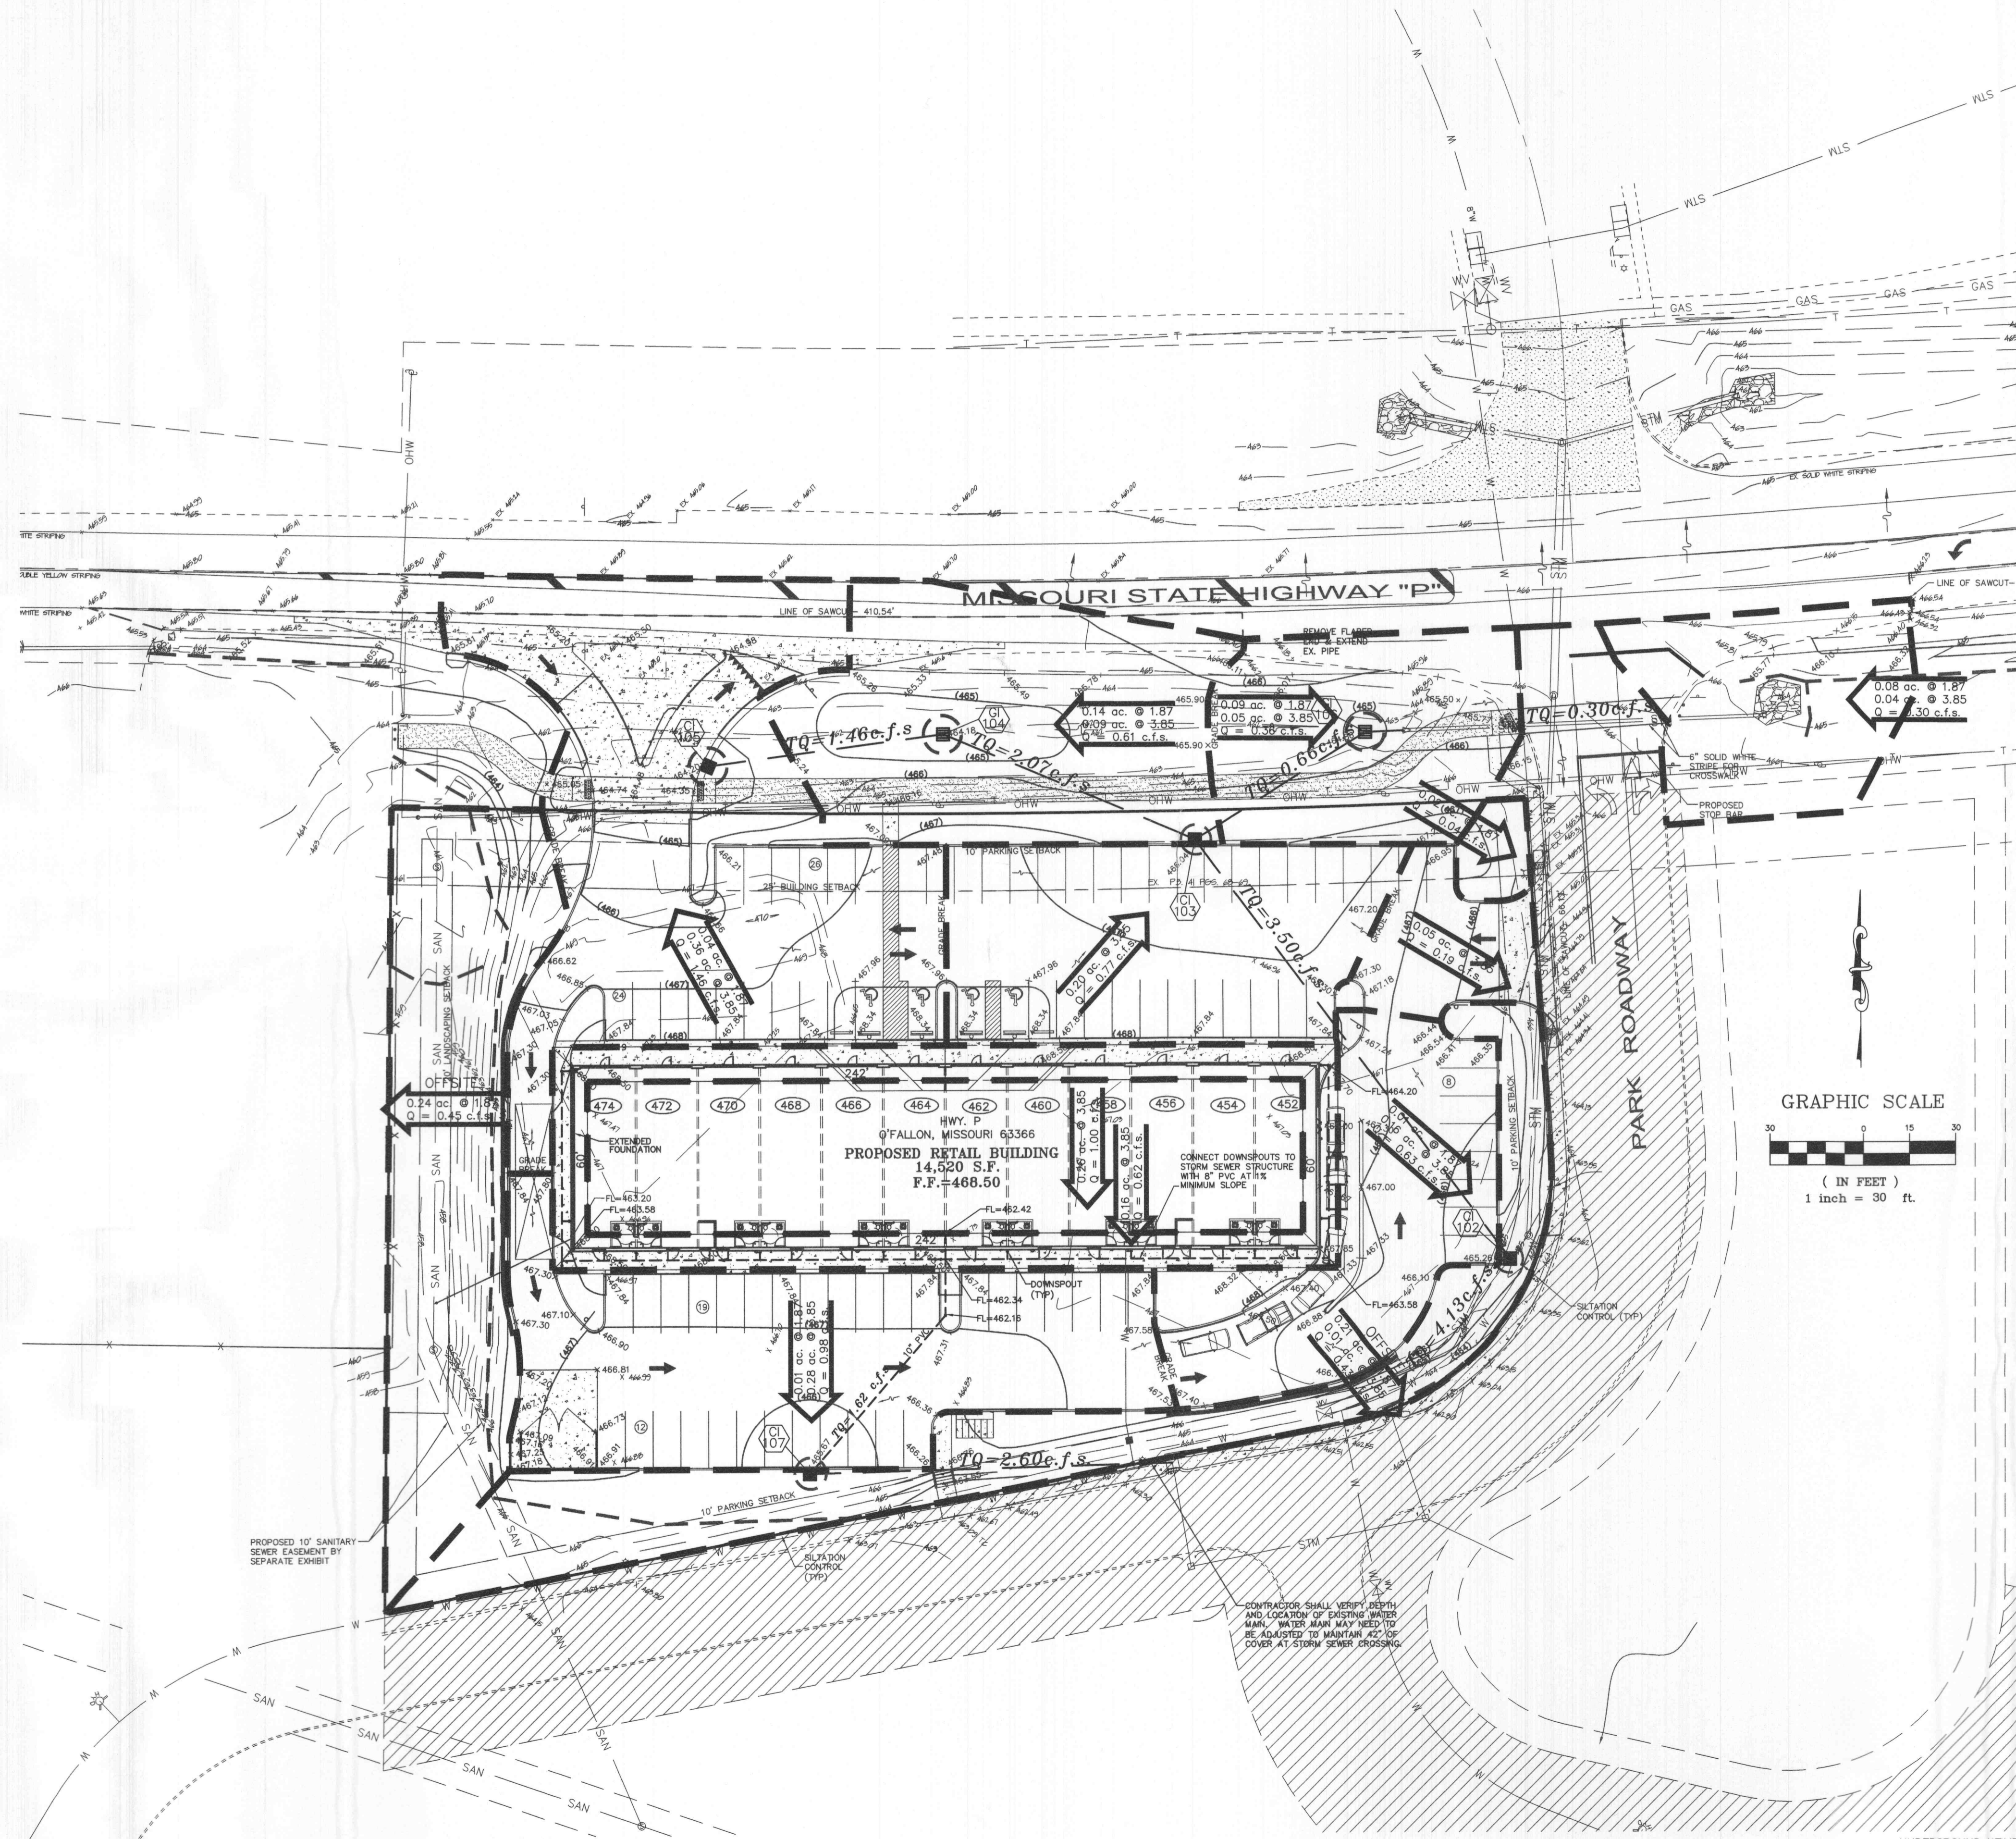

UNDERGROUND UTILITIES HAVE BEEN PLOTTED FROM AVAILABLE INFORMATION AND THEREFORE THEIR LOCATIONS SHALL BE CONSIDERED APPROXIMATE ONLY. THE VERIFICATION OF THE LOCATION OF ALL UNDERGROUND UTILITIES, EITHER SHOWN OR NOT SHOWN ON THESE PLANS SHALL BE THE RESPONSIBILITY OF THE CONTRACTOR, AND SHALL BE LOCATED PRIOR TO ANY GRADING OR CONSTRUCTION OF THE IMPROVEMENTS.

P & Z # 1702.03 APPROVED 11/01/07

E:\DWG\A10000\PLUS\10333G-Dames Plaza (Construction)\10333Gcon.dwg, drainage(4), 3/25/2008 1:40:01 PM, Station 28 ALJ