
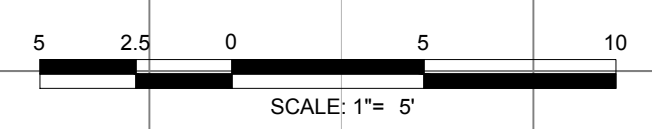


Path: P:\2306 - ST CHARLES COUNTY - Dardenne Creek Blueway\CAD\Plans
 Plotted on: 5/2/24 @ 3:17:17 PM by JENNA.STOMBAUGH
 C-800_Site2_2306-SCC-DardenneCreek_XS
 5/2/24

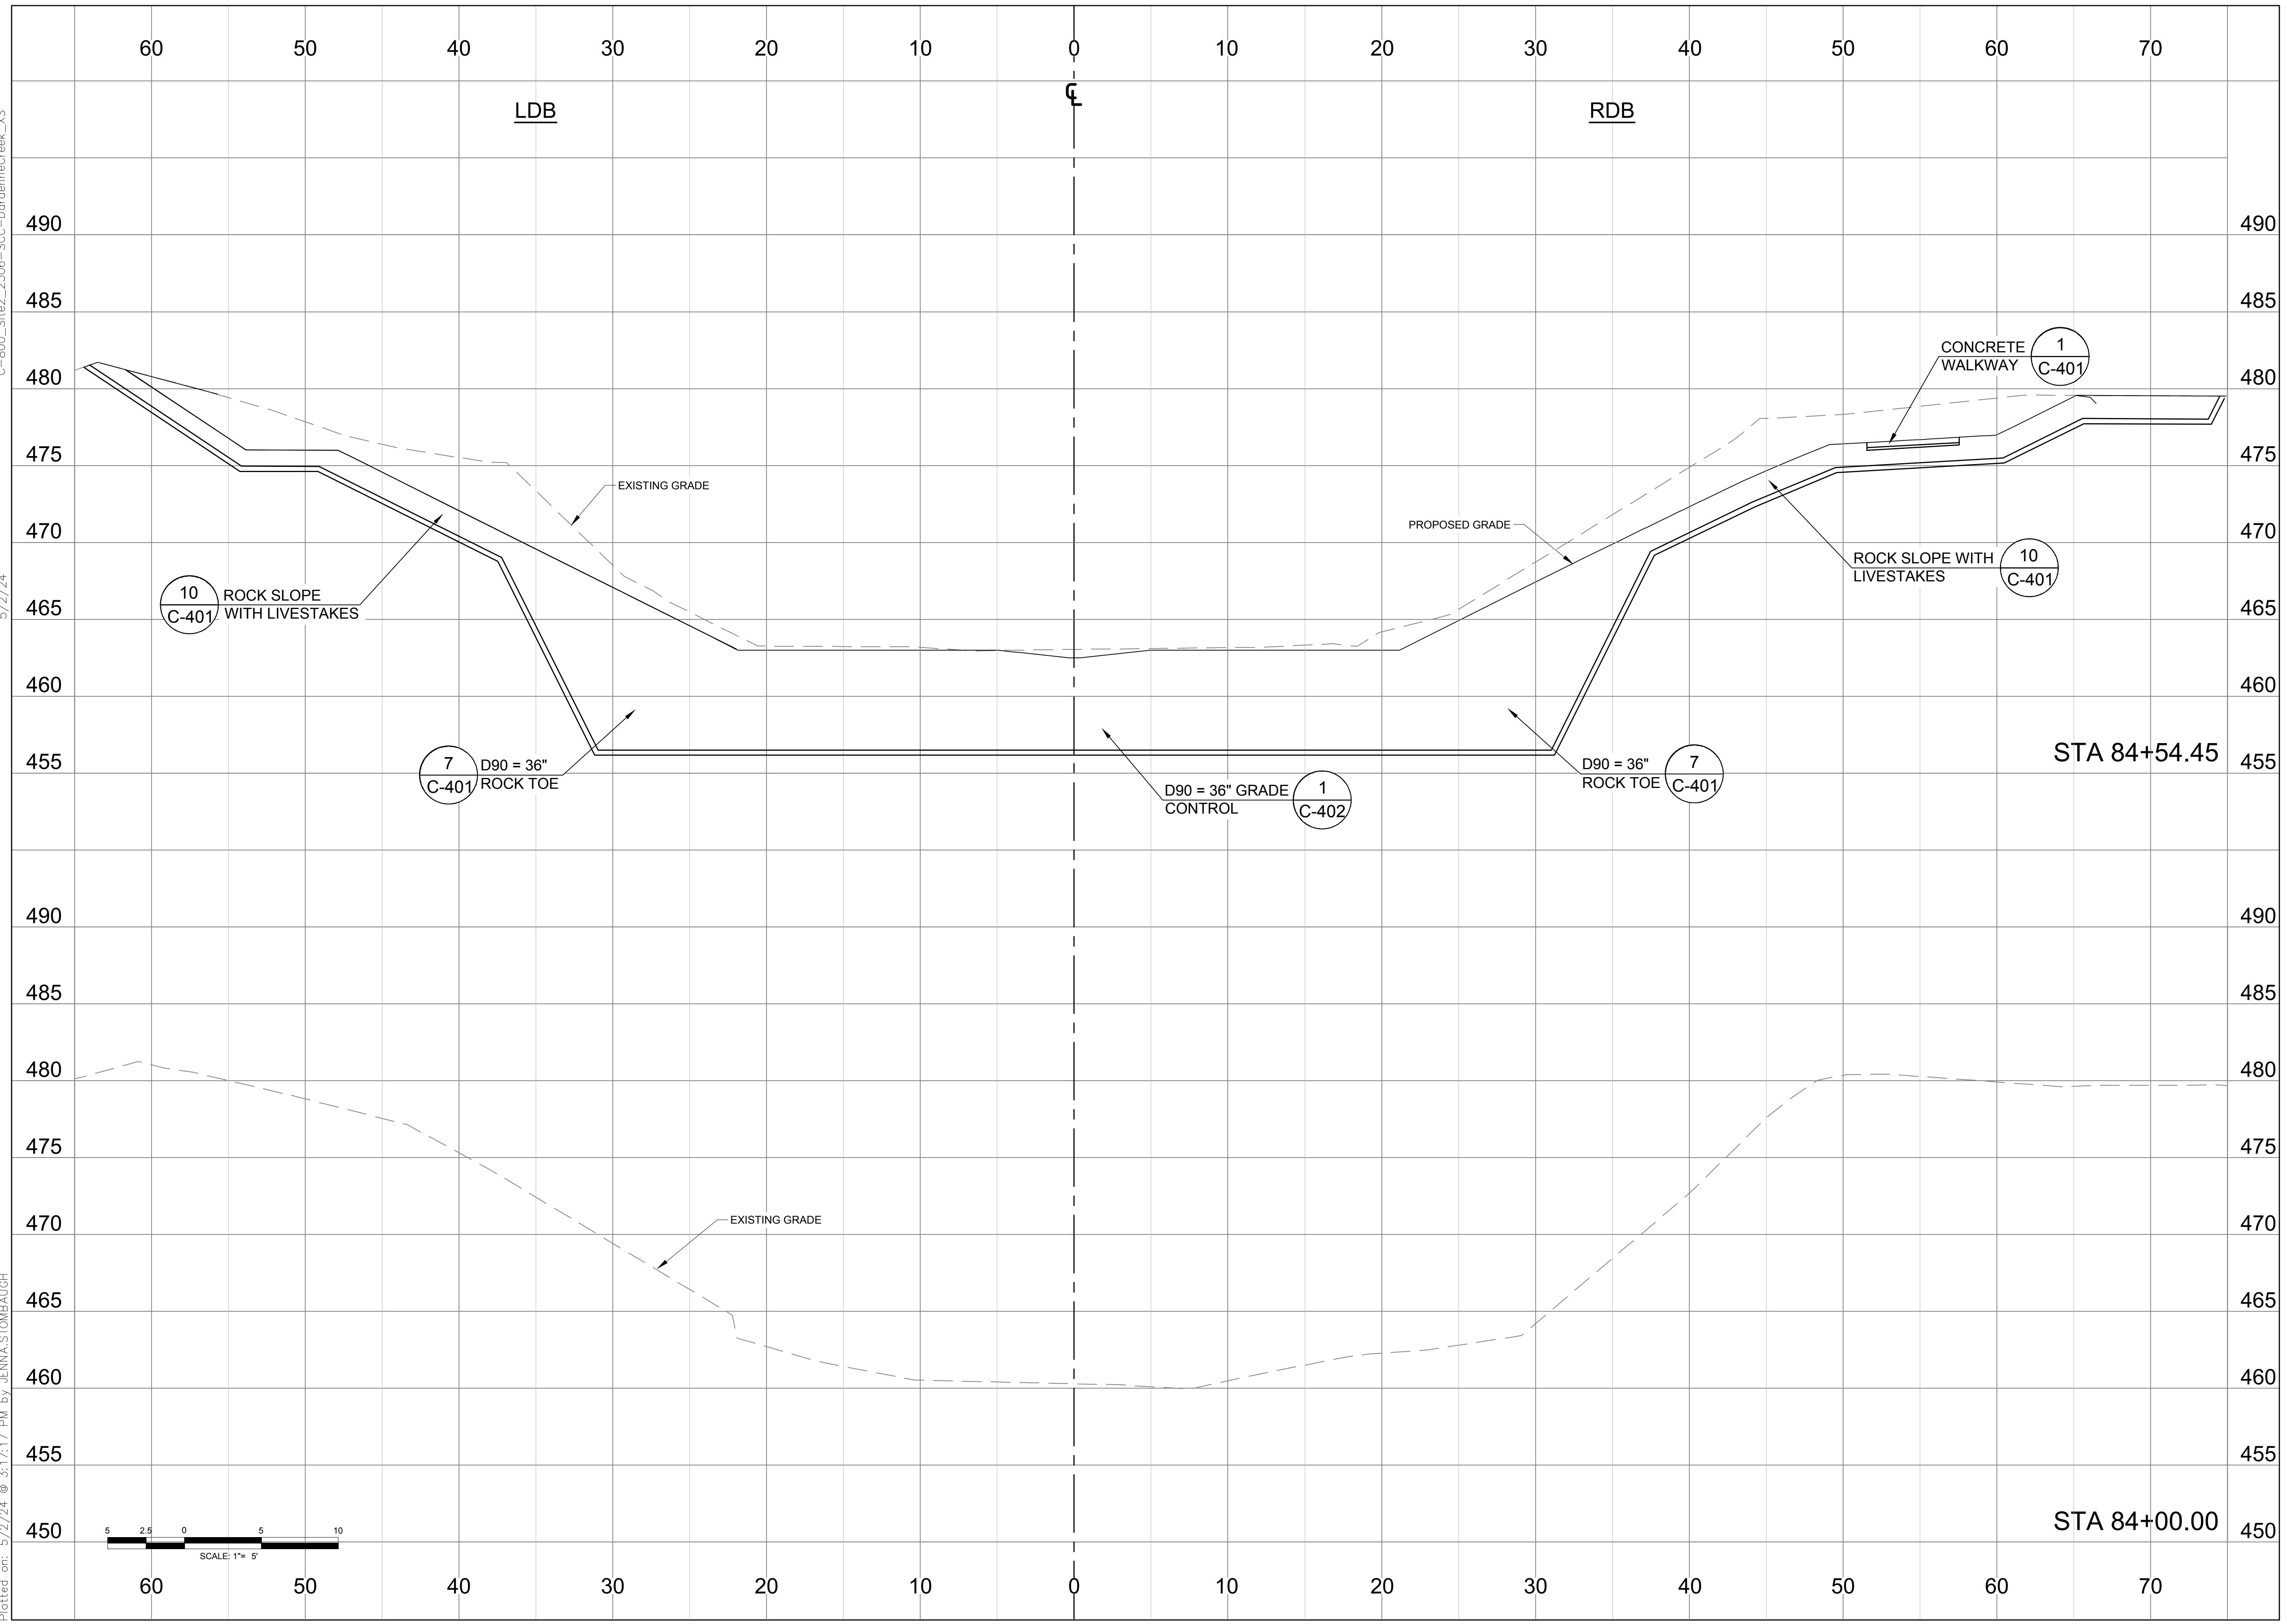

INTUITION & LOGIC
 & LOGIC
 Intuition & Logic Engineering, Inc.
 MO Certificate of Authority
 16253 Swingley Ridge Rd.
 Suite 100
 Chesterfield, MO 63017
 Phone (636) 777-3000

**DARDENNE CREEK BLUEWAY
 TRAIL AND STREAM
 STABILIZATION - SITE 2**
 Saint Charles County, Missouri

THE PROFESSIONAL WHOSE SIGNATURE AND PERSONAL SEAL
 APPEARS ON THIS PAGE, AND DISCLAIMS JURISDICTION TO SECTION
 302.411 REGARDING ANY RESPONSIBILITY FOR ALL OTHER PLANS OR
 SPECIFICATIONS, BE THEY HIS, HER, HIS OR HER OWN OR FOR OTHER DOCUMENTS OR
 INSTRUMENTS NOT SEALED BY THE UNDERSIGNED PROFESSIONAL,
 RELATING TO OR INTENDED TO BE USED FOR ANY PART OR PARTS
 OF THE PROJECT TO WHICH THIS PAGE REFERS.

Professional Engineer Seal
 Timothy Patrick Dean - Engineer
 MO# E-2008019536



Expiration Date: DEC. 31, 2024

Rev	Date	Description

Date: _____
 Drawn by: JMS
 Checked by: MSA
 Approved by: TPD

PROJECT NO. 2306

SHEET TITLE:
CROSS SECTIONS

SHEET NUMBER:
C-801