


Scale
 Vert. 1" = 10'
 Horz. 1" = 50'

FINAL SURVEY	BY	DATE
SUBMITTED		
PLOTTED		
NOTE BOOK		
NO.		
AREAS CHECKED		

ORIGINAL SURVEY	BY	DATE
SUBMITTED		
PLOTTED		
NOTE BOOK		
NO.		
AREAS CHECKED		

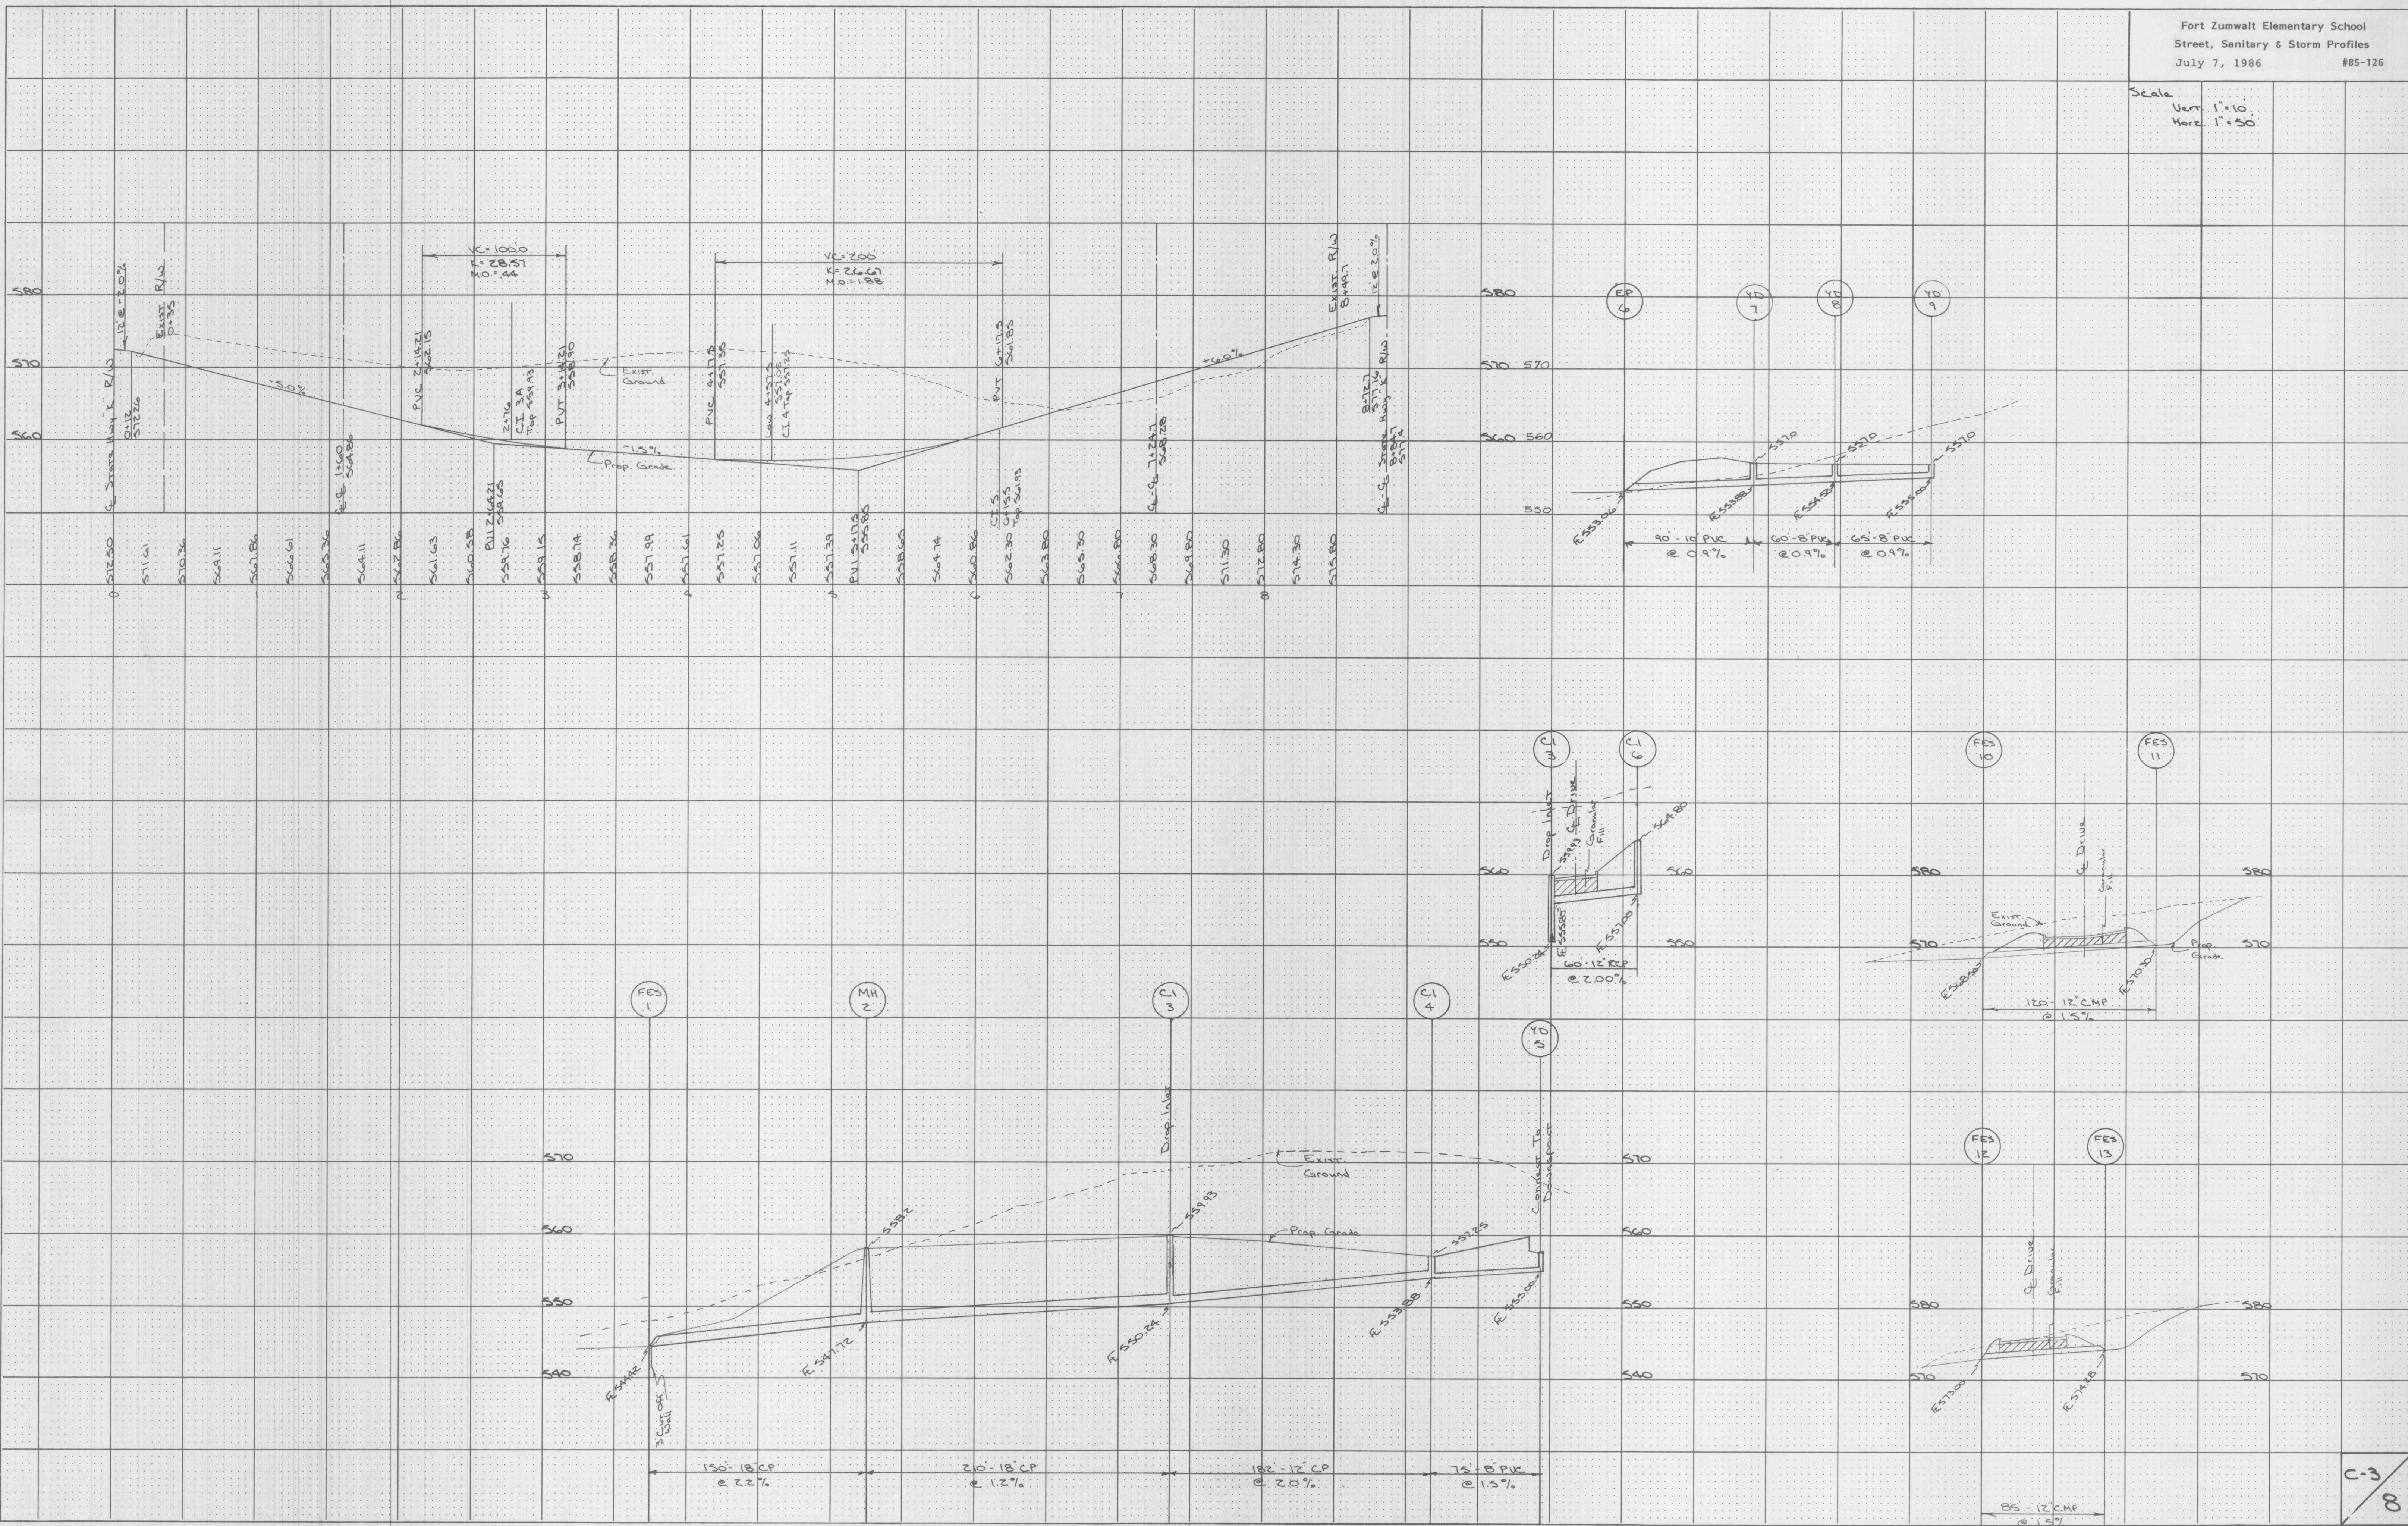

C-3
 8