

ROOM MATERIAL & FINISH SCHEDULE


| RM. NO. | ROOM NAME | FLOOR | | | | WALLS | | | | CEILING | | | | REMARKS | | |
|---------|--------------------------|--------|------|--------|------|-------|------|-------|------|---------|------|--------|------|---------|---------------------------------|-------------|
| | | FINISH | BASE | FINISH | BASE | NORTH | EAST | SOUTH | WEST | FINISH | BASE | FINISH | BASE | | | |
| 1 | VESTIBULE | V.T. | P.F. | R. | P.F. | C.B. | P.T. | D.W. | P.T. | D.W. | P.T. | D.W. | P.T. | AS | P.F. | 8'-0" |
| 2 | PRINCIPAL | C.A. | P.F. | R. | P.F. | D.W. | P.T. | D.W. | P.T. | D.W. | P.T. | D.W. | P.T. | AS | P.F. | 8'-0" |
| 3 | CONF. RM. | C.A. | P.F. | R. | P.F. | D.W. | P.T. | D.W. | P.T. | D.W. | P.T. | D.W. | P.T. | AS | P.F. | 8'-0" |
| 4 | OFFICE | C.A. | P.F. | R. | P.F. | D.W. | P.T. | D.W. | P.T. | D.W. | P.T. | D.W. | P.T. | AS | P.F. | 8'-0" |
| 5 | HEALTH | V.T. | P.F. | R. | P.F. | D.W. | P.T. | D.W. | P.T. | D.W. | P.T. | D.W. | P.T. | AS | P.F. | 8'-0" |
| 6 | TOILET | V.T. | P.F. | R. | P.F. | D.W. | P.T. | D.W. | P.T. | D.W. | P.T. | D.W. | P.T. | AS | P.F. | 8'-0" |
| 7 | FILE RM. | V.T. | P.F. | R. | P.F. | D.W. | P.T. | D.W. | P.T. | D.W. | P.T. | D.W. | P.T. | AS | P.F. | 8'-0" |
| 8 | BOYS | P.C. | P.F. | R. | P.F. | C.B. | P.T. | C.B. | P.T. | C.B. | P.T. | C.B. | P.T. | AS | P.F. | 8'-0" |
| 9 | JANITOR | C | | | | C.B. | P.T. | C.B. | P.T. | C.B. | P.T. | C.B. | P.T. | AS | P.F. | 8'-0" |
| 10 | GIRLS | P.C. | P.F. | R. | P.F. | D.W. | P.T. | D.W. | P.T. | D.W. | P.T. | D.W. | P.T. | AS | P.F. | 8'-0" |
| 11 | STORAGE | C | | | | C.B. | P.T. | C.B. | P.T. | C.B. | P.T. | C.B. | P.T. | EX | | SEE NOTE #5 |
| 12 | SPEC. ED. OFFICE | V.T. | P.F. | R. | P.F. | C.B. | P.T. | C.B. | P.T. | D.W. | P.T. | D.W. | P.T. | AS | P.F. | 8'-0" |
| 13 | SCREEN & TEST | V.T. | P.F. | R. | P.F. | D.W. | P.T. | D.W. | P.T. | D.W. | P.T. | D.W. | P.T. | AS | P.F. | 8'-0" |
| 14 | RESOURCE L.D. | V.T. | P.F. | R. | P.F. | C.B. | P.T. | D.W. | P.T. | D.W. | P.T. | D.W. | P.T. | AS | P.F. | 8'-0" |
| 15 | SPEECH & LANG. | V.T. | P.F. | R. | P.F. | D.W. | P.T. | D.W. | P.T. | D.W. | P.T. | D.W. | P.T. | AS | P.F. | 8'-0" |
| 16 | A.V. STORAGE | V.T. | P.F. | R. | P.F. | D.W. | P.T. | D.W. | P.T. | D.W. | P.T. | D.W. | P.T. | AS | P.F. | 8'-0" |
| 17 | COMPUTER RM. | C.A. | P.F. | R. | P.F. | D.W. | P.T. | C.B. | P.T. | C.B. | P.T. | D.W. | P.T. | AS | P.F. | 8'-0" |
| 18 | OFFICE | C.A. | P.F. | R. | P.F. | D.W. | P.T. | D.W. | P.T. | C.B. | P.T. | C.B. | P.T. | AS | P.F. | 8'-0" |
| 19 | LEARNING RESOURCE CENTER | C.A. | P.F. | R. | P.F. | C.B. | P.T. | C.B. | P.T. | C.B. | P.T. | C.B. | P.T. | AS | P.F. | 8'-0" |
| 20 | STORAGE | C | | | | C.B. | P.T. | C.B. | P.T. | C.B. | P.T. | C.B. | P.T. | D.W. | P.T. | 8'-0" |
| 21 | GIRLS | P.C. | P.F. | R. | P.F. | C.B. | P.T. | C.B. | P.T. | C.B. | P.T. | C.B. | P.T. | D.W. | P.T. | 8'-0" |
| 22 | JANITOR | C | | | | C.B. | P.T. | C.B. | P.T. | C.B. | P.T. | C.B. | P.T. | D.W. | P.T. | 8'-0" |
| 23 | BOYS | P.C. | P.F. | R. | P.F. | C.B. | P.T. | C.B. | P.T. | C.B. | P.T. | C.B. | P.T. | D.W. | P.T. | 8'-0" |
| 24 | VESTIBULE | V.T. | P.F. | R. | P.F. | C.B. | P.T. | C.B. | P.T. | C.B. | P.T. | C.B. | P.T. | AS | P.F. | 8'-0" |
| 25 | VESTIBULE | V.T. | P.F. | R. | P.F. | C.B. | P.T. | C.B. | P.T. | C.B. | P.T. | C.B. | P.T. | AS | P.F. | 8'-0" |
| 26 | CORRIDOR | V.T. | P.F. | R. | P.F. | C.B. | P.T. | | | C.B. | P.T. | | | AS | P.F. | 8'-0" |
| 27 | CORRIDOR | V.T. | P.F. | R. | P.F. | C.B. | P.T. | C.B. | P.T. | C.B. | P.T. | C.B. | P.T. | AS | P.F. | 8'-0" |
| 28 | CORRIDOR | V.T. | P.F. | R. | P.F. | C.B. | P.T. | C.B. | P.T. | C.B. | P.T. | C.B. | P.T. | AS | P.F. | 8'-0" |
| 29 | CORRIDOR | V.T. | P.F. | R. | P.F. | C.B. | P.T. | | | C.B. | P.T. | | | AS | P.F. | 8'-0" |
| 30 | CORRIDOR | V.T. | P.F. | R. | P.F. | C.B. | P.T. | C.B. | P.T. | C.B. | P.T. | C.B. | P.T. | AS | P.F. | 8'-0" |
| 31 | VESTIBULE | V.T. | P.F. | R. | P.F. | C.B. | P.T. | C.B. | P.T. | C.B. | P.T. | C.B. | P.T. | AS | P.F. | 8'-0" |
| 32 | MENS TOILET | V.T. | P.F. | R. | P.F. | C.B. | P.T. | C.B. | P.T. | D.W. | P.T. | D.W. | P.T. | AS | P.F. | 8'-0" |
| 33 | WOMENS TOILET | V.T. | P.F. | R. | P.F. | C.B. | P.T. | D.W. | P.T. | C.B. | P.T. | C.B. | P.T. | AS | P.F. | 8'-0" |
| 34 | TEACHERS LOUNGE | V.T. | P.F. | R. | P.F. | C.B. | P.T. | D.W. | P.T. | D.W. | P.T. | D.W. | P.T. | AS | P.F. | 8'-0" |
| 35 | STORAGE | V.T. | P.F. | R. | P.F. | C.B. | P.T. | C.B. | P.T. | C.B. | P.T. | C.B. | P.T. | D.W. | P.T. | 8'-0" |
| 36 | VENDING | V.T. | P.F. | R. | P.F. | C.B. | P.T. | C.B. | P.T. | C.B. | P.T. | C.B. | P.T. | AS | P.F. | 8'-0" |
| 37 | CORRIDOR | V.T. | P.F. | R. | P.F. | C.B. | P.T. | | | C.B. | P.T. | | | AS | P.F. | 10'-0" |
| 38 | KITCHEN | V.T. | P.F. | R. | P.F. | C.B. | P.T. | C.B. | P.T. | D.W. | P.T. | AS.1 | P.F. | 9'-0" | ALT. #5 QUARRY TILE FLR. & BASE | |
| 39 | DRY STORAGE | V.T. | P.F. | R. | P.F. | C.B. | P.T. | C.B. | P.T. | C.B. | P.T. | AS | P.F. | 9'-0" | ALT. #5 QUARRY TILE FLR. & BASE | |
| 40 | TOILET | V.T. | P.F. | R. | P.F. | C.B. | P.T. | D.W. | P.T. | D.W. | P.T. | D.W. | P.T. | AS | P.F. | 8'-0" |
| 41 | MAINT. STORAGE | C | | | | R. | P.F. | D.W. | P.T. | C.B. | P.T. | D.W. | P.T. | AS | P.F. | 10'-0" |
| 42 | MECHANICAL | C | | | | R. | P.F. | D.W. | P.T. | C.B. | P.T. | C.B. | P.T. | AS | P.F. | 10'-0" |
| 43 | PE. OFFICE & STORAGE | C | | | | R. | P.F. | D.W. | P.T. | C.B. | P.T. | C.B. | P.T. | AS | P.F. | 10'-0" |
| 44 | VESTIBULE | V.T. | P.F. | R. | P.F. | C.B. | P.T. | C.B. | P.T. | C.B. | P.T. | C.B. | P.T. | AS | P.F. | 10'-0" |
| 45 | MULTI-PURPOSE ROOM | V.T. | P.F. | R. | P.F. | D.W. | P.T. | D.W. | P.T. | D.W. | P.T. | D.W. | P.T. | EX | | SEE NOTE #3 |
| 46 | VESTIBULE | V.T. | P.F. | R. | P.F. | C.B. | P.T. | C.B. | P.T. | C.B. | P.T. | C.B. | P.T. | AS | P.F. | 10'-0" |
| 47 | CORRIDOR | V.T. | P.F. | R. | P.F. | C.B. | P.T. | C.B. | P.T. | C.B. | P.T. | C.B. | P.T. | AS | P.F. | 10'-0" |
| 48 | KINDERGARTEN | V.T. | P.F. | R. | P.F. | C.B. | P.T. | D.W. | P.T. | D.W. | P.T. | C.B. | P.T. | AS | P.F. | 8'-0" |
| 49 | KINDERGARTEN | V.T. | P.F. | R. | P.F. | D.W. | P.T. | D.W. | P.T. | C.B. | P.T. | C.B. | P.T. | AS | P.F. | 8'-0" |
| 50 | TOILET | V.T. | P.F. | R. | P.F. | C.B. | P.T. | C.B. | P.T. | C.B. | P.T. | D.W. | P.T. | AS | P.F. | 8'-0" |
| 51 | TOILET | V.T. | P.F. | R. | P.F. | C.B. | P.T. | C.B. | P.T. | C.B. | P.T. | D.W. | P.T. | AS | P.F. | 8'-0" |
| 52 | STORAGE | V.T. | P.F. | R. | P.F. | C.B. | P.T. | C.B. | P.T. | C.B. | P.T. | C.B. | P.T. | AS | P.F. | 8'-0" |
| 53 | VESTIBULE | V.T. | P.F. | R. | P.F. | C.B. | P.T. | C.B. | P.T. | C.B. | P.T. | C.B. | P.T. | AS | P.F. | 8'-0" |
| 54 | MUSIC | V.T. | P.F. | R. | P.F. | D.W. | P.T. | C.B. | P.T. | D.W. | P.T. | D.W. | P.T. | AS | P.F. | 8'-0" |
| 55 | CLASS ROOM | V.T. | P.F. | R. | P.F. | C.B. | P.T. | D.W. | P.T. | D.W. | P.T. | C.B. | P.T. | AS | P.F. | 8'-0" |
| 56 | CLASS ROOM | V.T. | P.F. | R. | P.F. | C.B. | P.T. | D.W. | P.T. | D.W. | P.T. | D.W. | P.T. | AS | P.F. | 8'-0" |
| 57 | CLASS ROOM | V.T. | P.F. | R. | P.F. | D.W. | P.T. | D.W. | P.T. | D.W. | P.T. | C.B. | P.T. | AS | P.F. | 8'-0" |
| 58 | CLASS ROOM | V.T. | P.F. | R. | P.F. | D.W. | P.T. | C.B. | P.T. | D.W. | P.T. | D.W. | P.T. | AS | P.F. | 8'-0" |
| 59 | CLASS ROOM | V.T. | P.F. | R. | P.F. | D.W. | P.T. | D.W. | P.T. | D.W. | P.T. | C.B. | P.T. | AS | P.F. | 8'-0" |
| 60 | CLASS ROOM | V.T. | P.F. | R. | P.F. | D.W. | P.T. | C.B. | P.T. | D.W. | P.T. | D.W. | P.T. | AS | P.F. | 8'-0" |
| 61 | CLASS ROOM | V.T. | P.F. | R. | P.F. | D.W. | P.T. | D.W. | P.T. | D.W. | P.T. | C.B. | P.T. | AS | P.F. | 8'-0" |
| 62 | CLASS ROOM | V.T. | P.F. | R. | P.F. | D.W. | P.T. | C.B. | P.T. | D.W. | P.T. | D.W. | P.T. | AS | P.F. | 8'-0" |
| 63 | CLASS ROOM | V.T. | P.F. | R. | P.F. | D.W. | P.T. | D.W. | P.T. | D.W. | P.T. | C.B. | P.T. | AS | P.F. | 8'-0" |
| 64 | CLASS ROOM | V.T. | P.F. | R. | P.F. | D.W. | P.T. | C.B. | P.T. | D.W. | P.T. | D.W. | P.T. | AS | P.F. | 8'-0" |
| 65 | CLASS ROOM | CA | P.F. | R. | P.F. | D.W. | P.T. | D.W. | P.T. | D.W. | P.T. | C.B. | P.T. | AS | P.F. | 8'-0" |
| 66 | CLASS ROOM | CA | P.F. | R. | P.F. | D.W. | P.T. | C.B. | P.T. | D.W. | P.T. | D.W. | P.T. | AS | P.F. | 8'-0" |
| 67 | CLASS ROOM | CA | P.F. | R. | P.F. | C.B. | P.T. | C.B. | P.T. | D.W. | P.T. | C.B. | P.T. | AS | P.F. | 8'-0" |

ABBREVIATIONS


- AS — ACOUSTICAL
- CA — CARPET
- CB — CONCRETE BLOCK
- C — CONCRETE
- CT — CERAMIC TILE
- D.W. — DRYWALL
- EX. — EXPOSED STRUCTURE
- Q.T. — QUARRY TILE
- R — RESILIENT
- V.T. — VINYL TILE
- P.F. — PRE-FINISHED
- G. — GLASS
- PT. — PAINT
- H.M. — HOLLOW METAL
- P.C. — POLYURETHANE COATING
- AS.1 — ACOUSTICAL - SPECIAL

NOTES:


- 1) PAINT ALL HOLLOW FRAMES & HOLLOW METAL DOORS INTERIOR & EXTERIOR FACES
- 2) STAIN WOOD DOORS, INTERIOR & EXTERIOR FACES
- 3) PAINT ALL EXPOSED STEEL IN MULTI-PURPOSE ROOM & EXPOSED DUCTWORK
- 4) PAINT ALL EXPOSED STEEL LINTELS AT CONCRETE BLOCK & BRICK VENEER.
- 5) SEAL ALL EXPOSED CONCRETE FLOORS - BY CATEGORY "C" CONTRACTOR

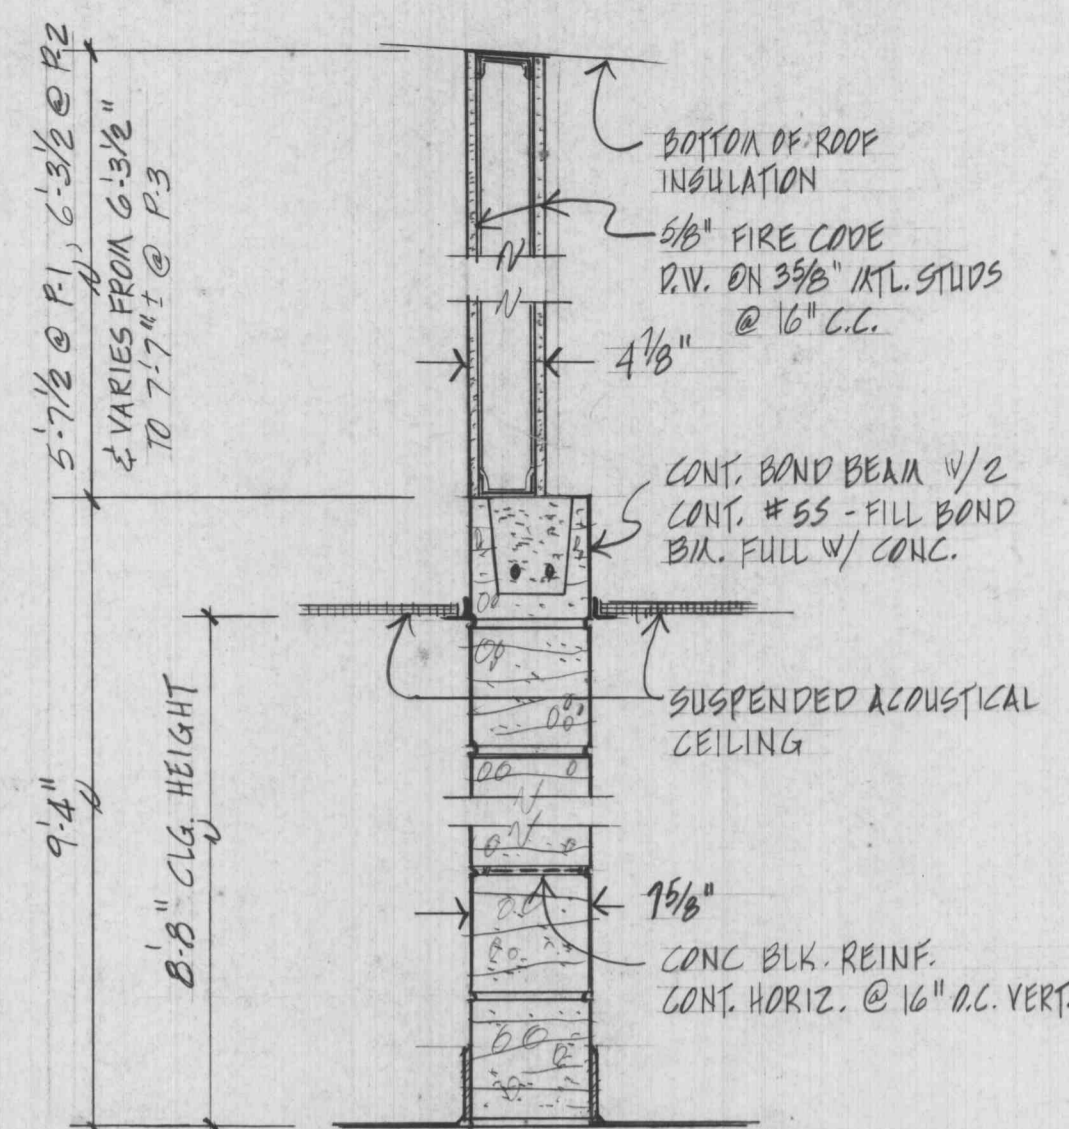


PARTITIONS P1 P2 P3
SCALE 1" = 1'-0"

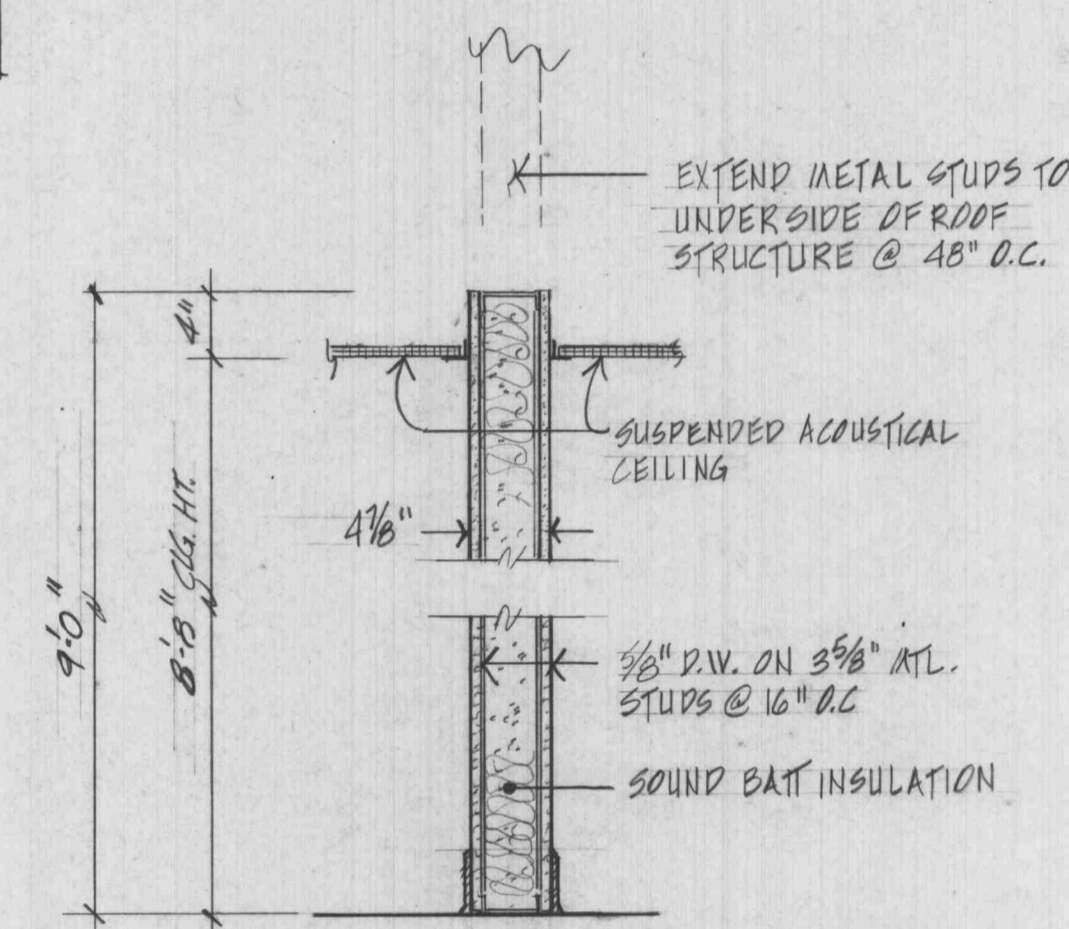


PARTITION P8
SCALE 1" = 1'-0"

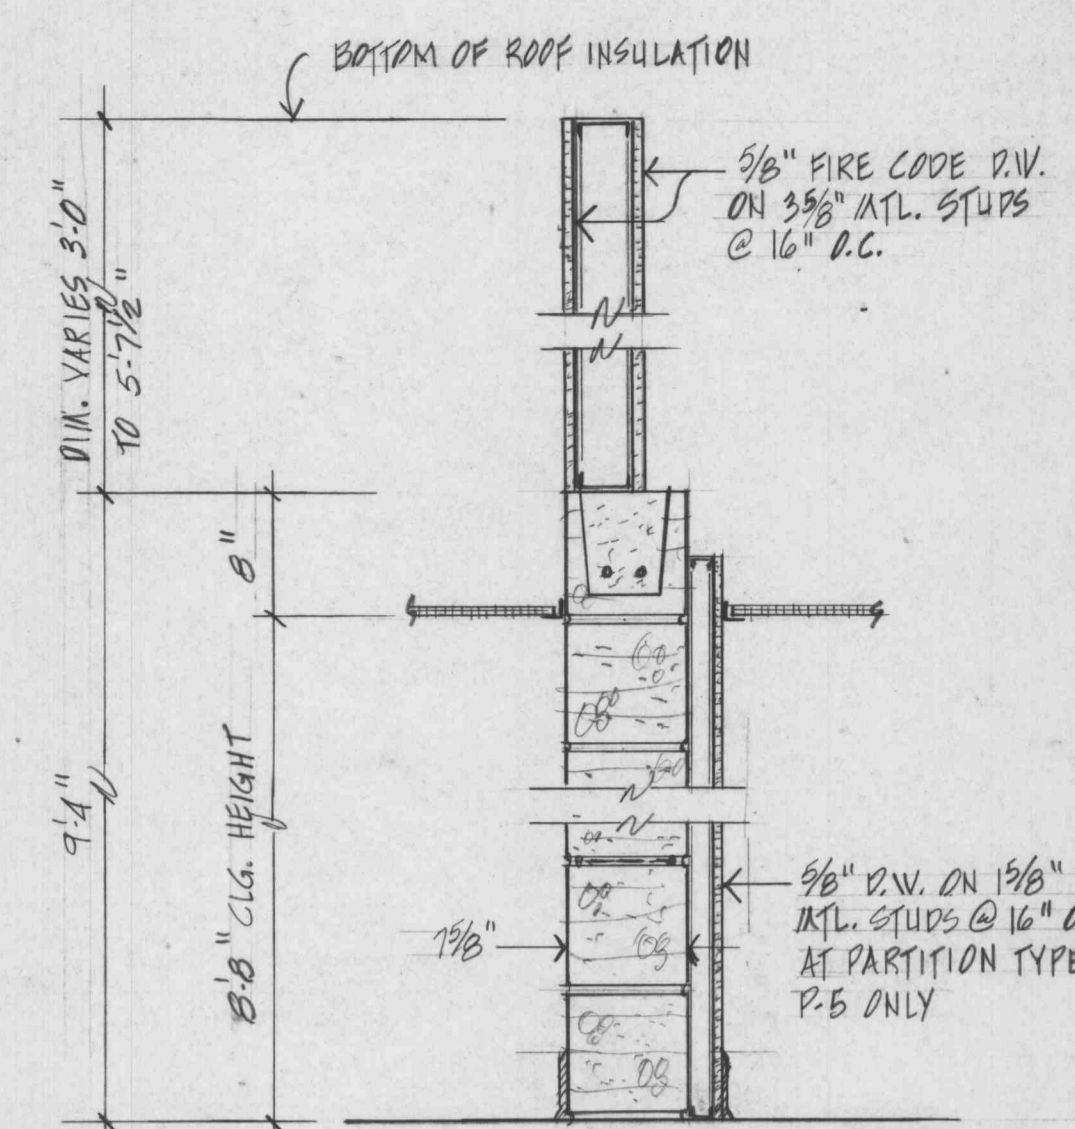


PARTITIONS P4 P5
SCALE 1" = 1'-0"

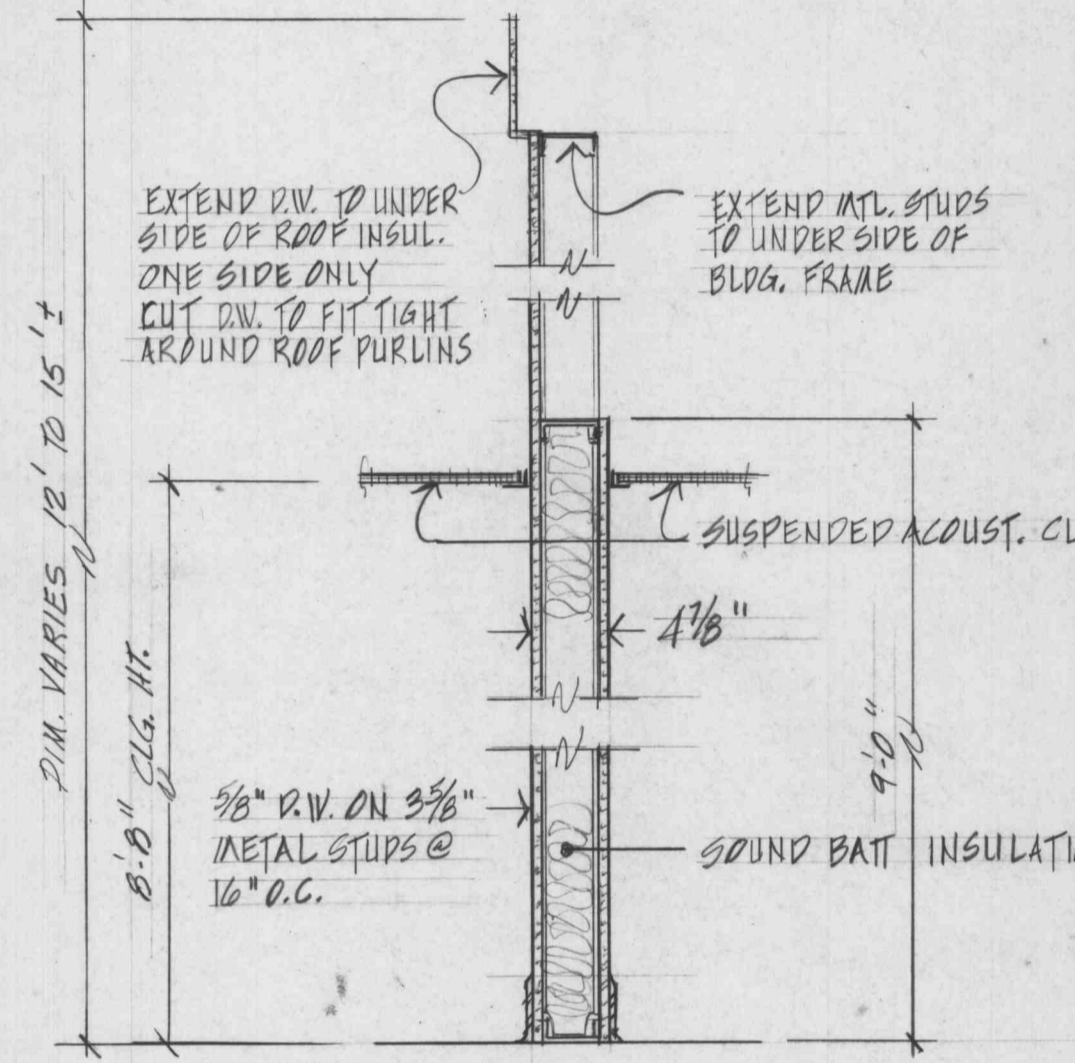


PARTITION P9
SCALE 1" = 1'-0"

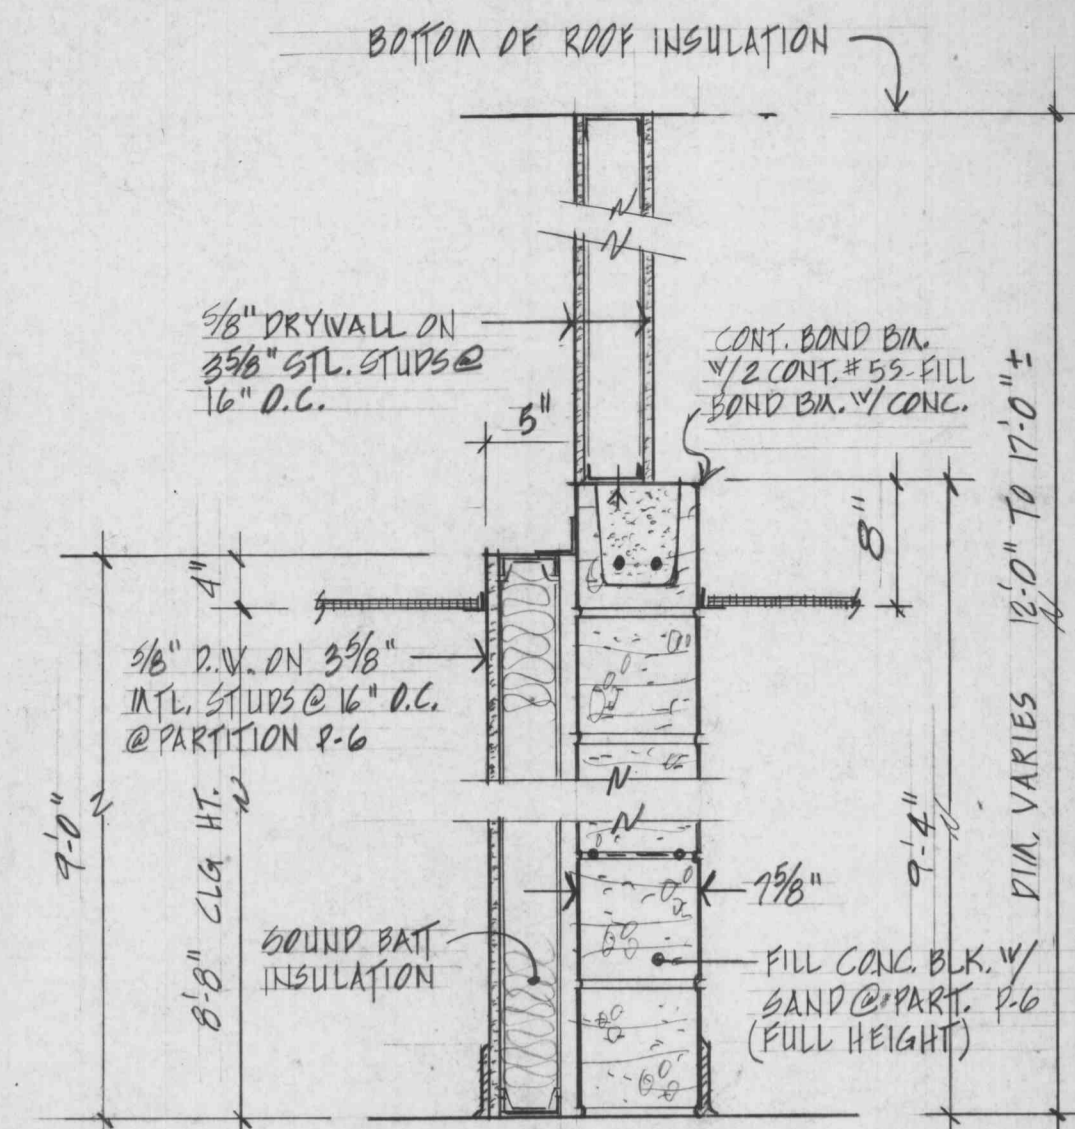


PARTITIONS P6 P7
SCALE 1" = 1'-0"

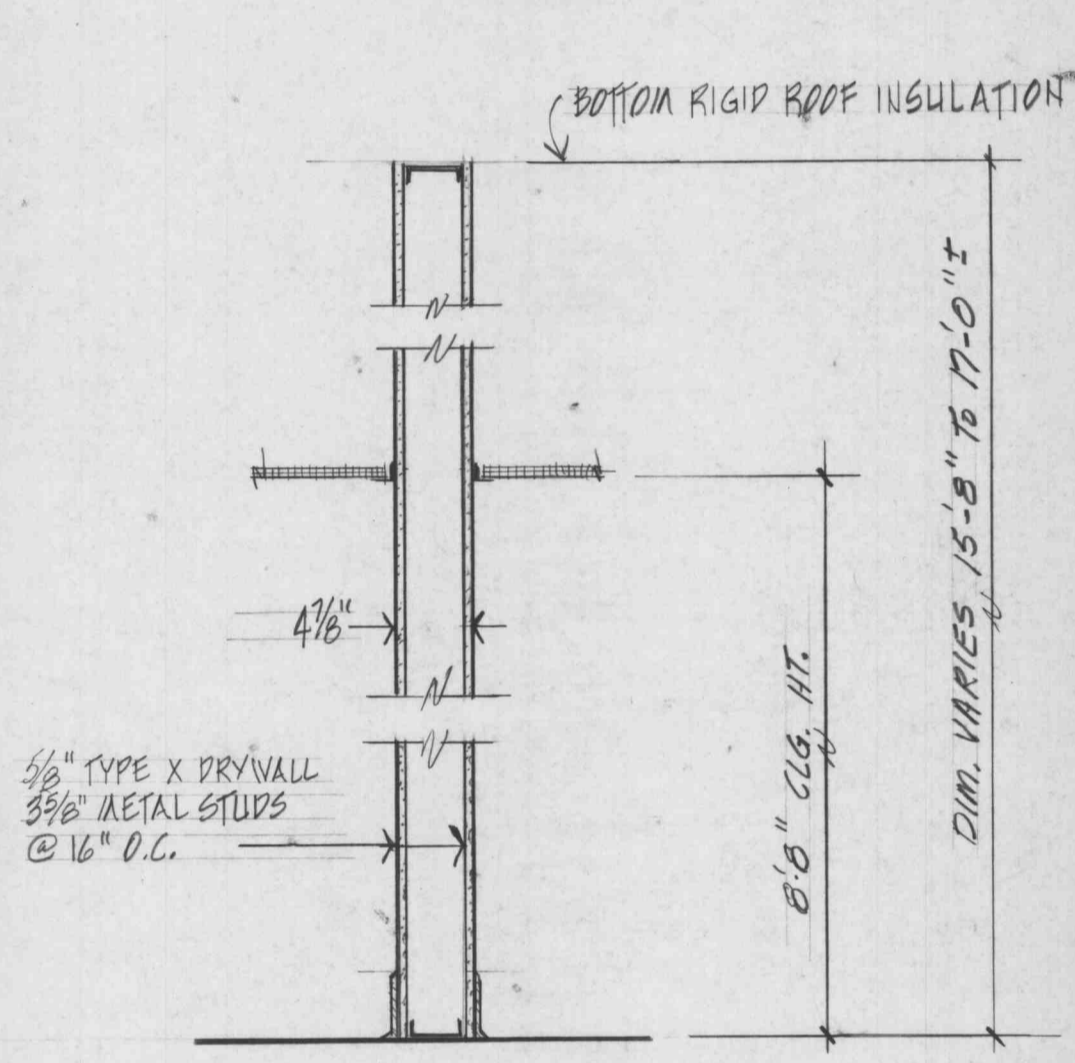

PARTITION P10
SCALE 1" = 1'-0"

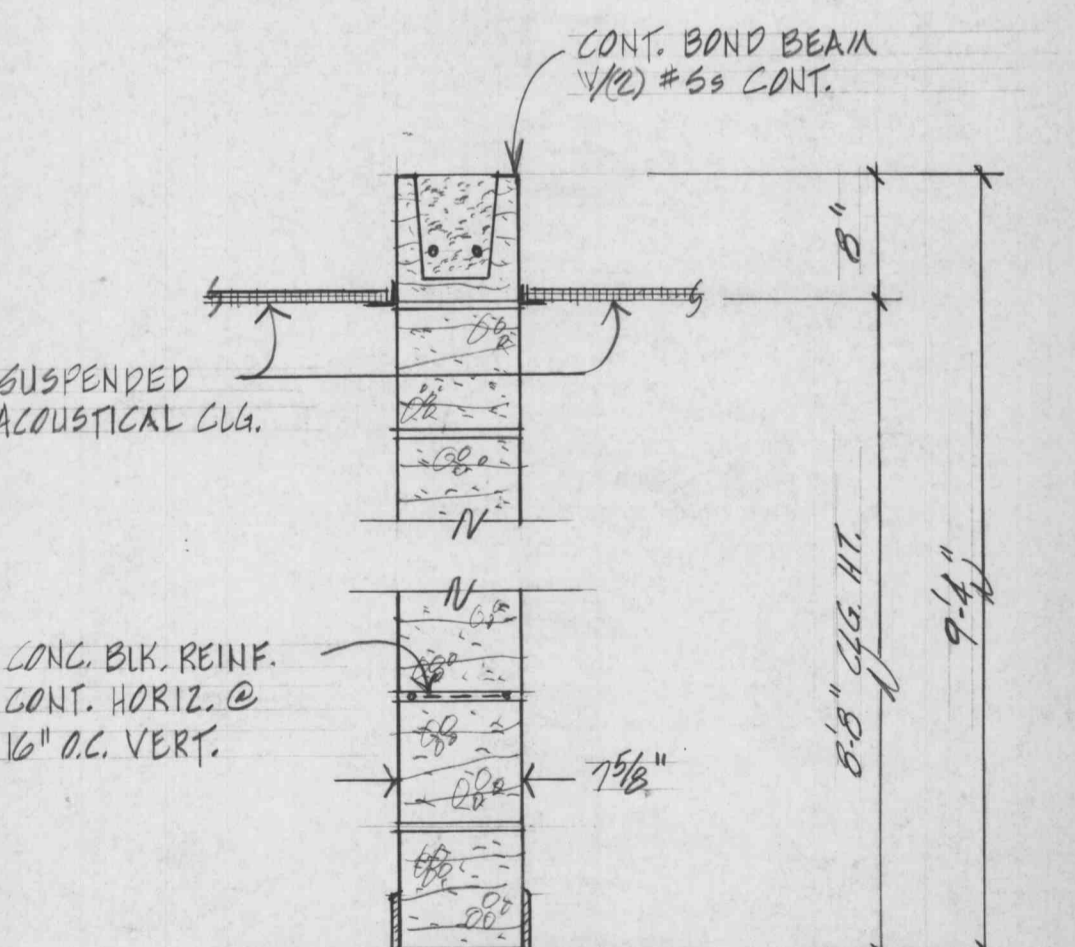

PARTITION P11
SCALE 1" = 1'-0"

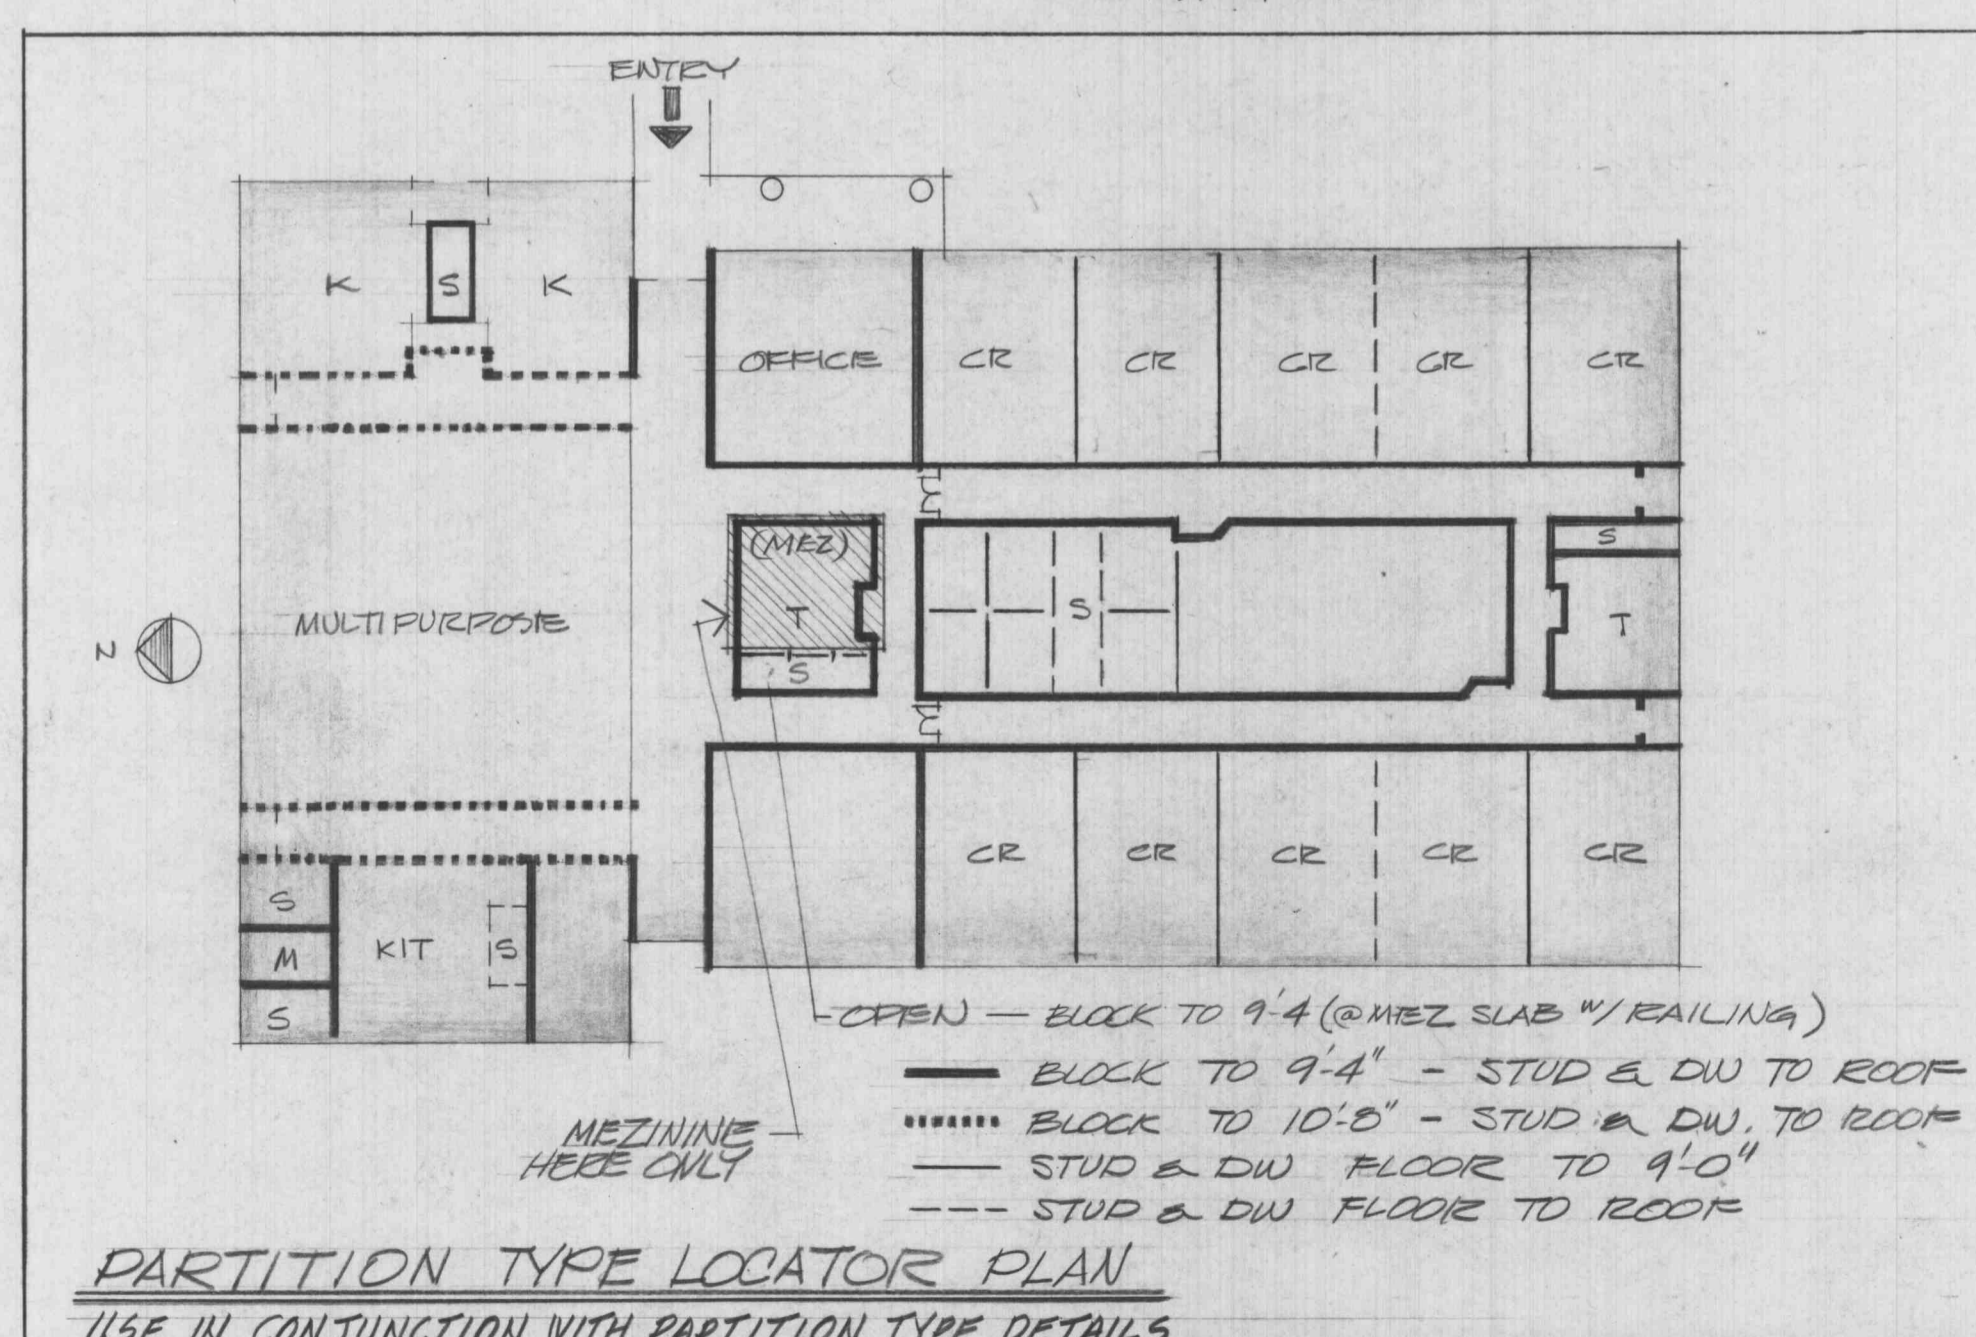

PARTITION TYPE LOCATOR PLAN
USE IN CONJUNCTION WITH PARTITION TYPE DETAILS

| | |
|----------------------|----------------------|
| PICKETT RAY & SILVER | civil engineers |
| SOIL CONSULTANTS INC | soil engineers |
| L. WEINTRAUB & ASSOC | structural engineers |
| THOMAS BERKELEY | mechanical engineers |



the DMA corporation
Design & Management Associates

314-946-2060 202 Transit Street St. Charles, Mo. 63301

NEW ELEMENTARY SCHOOL
ft. zumwalt school district
missouri

ROOM MATERIAL & FINISH SCHEDULE & PARTITION TYPES

| | | | | |
|------------|--|---|--|--|
| Revisions: | | | | |
| △ | | △ | | |
| △ | | △ | | |
| △ | | △ | | |
| △ | | △ | | |

Job NO. 608103
A7
Date: 7-7-86
Copyright DMA Corporation