

Matchline A

Matchline A

PROPERTY N/F
DARDENNE
PRESBYTERIAN CHURCH
2112/102

AREA
TRACT 2
10.029 ACRES

THE COVE AT DARDENNE
PLAT TWO
P.B.34 PGS.192-194

FLAT PLAN
DARDENNE PRESBYTERIAN CHURCH

ST. CHARLES ENGINEERING & SURVEYING, INC.

801 S. FIFTH STREET, SUITE 202
ST. CHARLES, MO 63301
TEL:(636) 947-0607 FAX:(636) 947-2448



S E S



ORDER NO.
20-1427-01
DATE
03/15/01

C-4

Revised as per GSA
05/16/01
Revised as per GSA
05/29/01
Revised as per changes from church
06/13/01

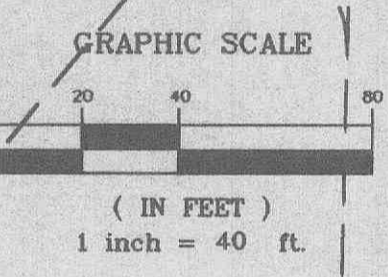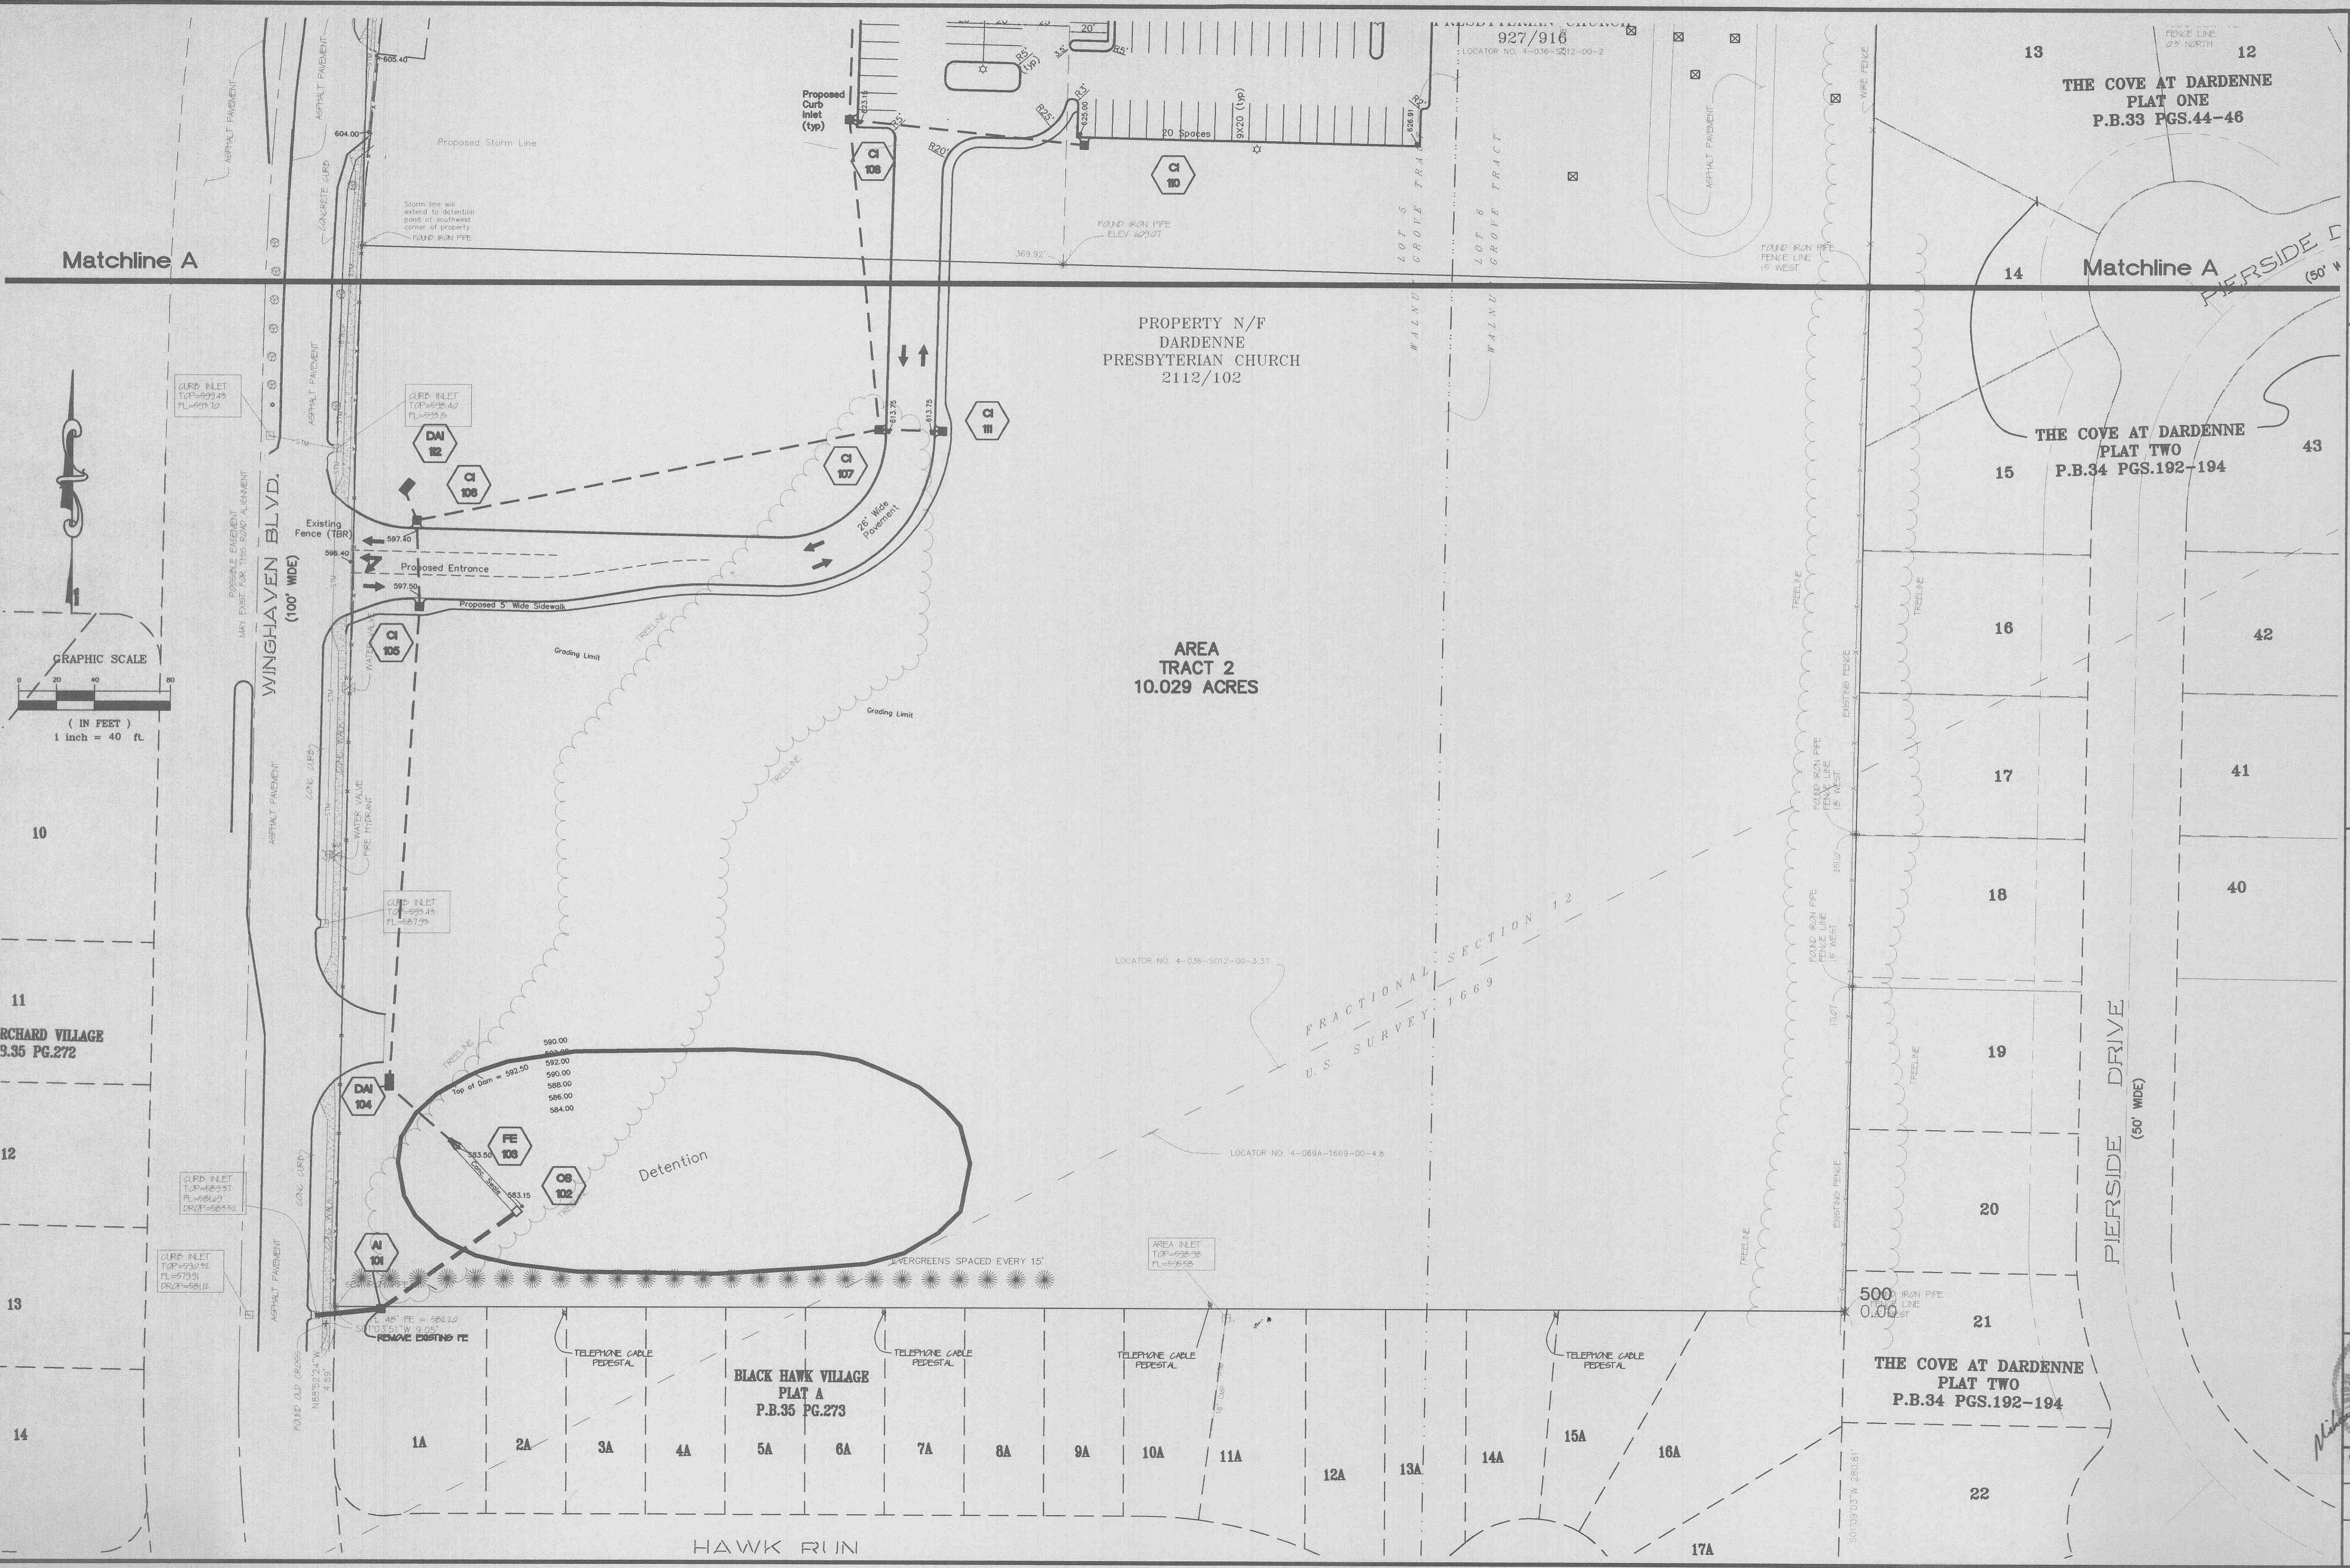

10

11

12

13

14

