


Matchline A

Matchline A

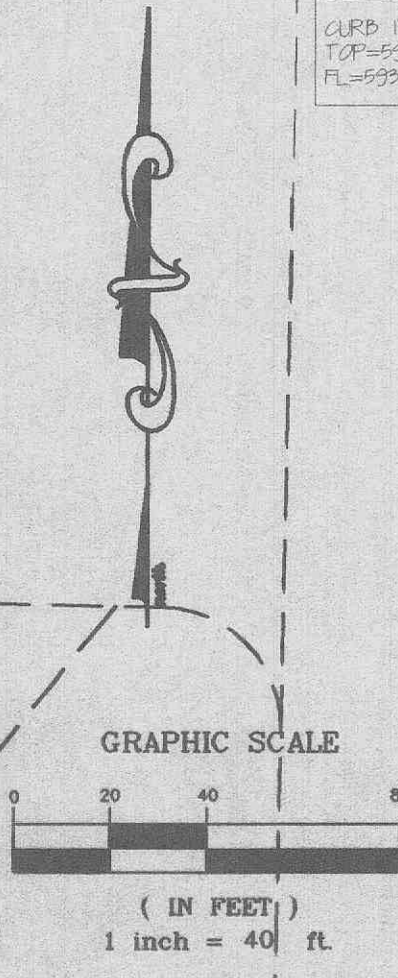


N/F PROPERTY
PAUL F JR AND
THERESA A CONLER
BOOK 1900, PAGE 117
1-FAM RES

N/F PROPERTY
THE JONES COMPANY
CUSTOM HOMES
VAC RES
RICHARD VILLAGE
3.35 PG.272

12 N/F PROPERTY
THE JONES COMPANY
CUSTOM HOMES
VAC RES

N/F PROPERTY
THE JONES COMPANY
CUSTOM HOMES
VAC RES

14 N/F PROPERTY
THE JONES COMPANY
CUSTOM HOMES
VAC RES

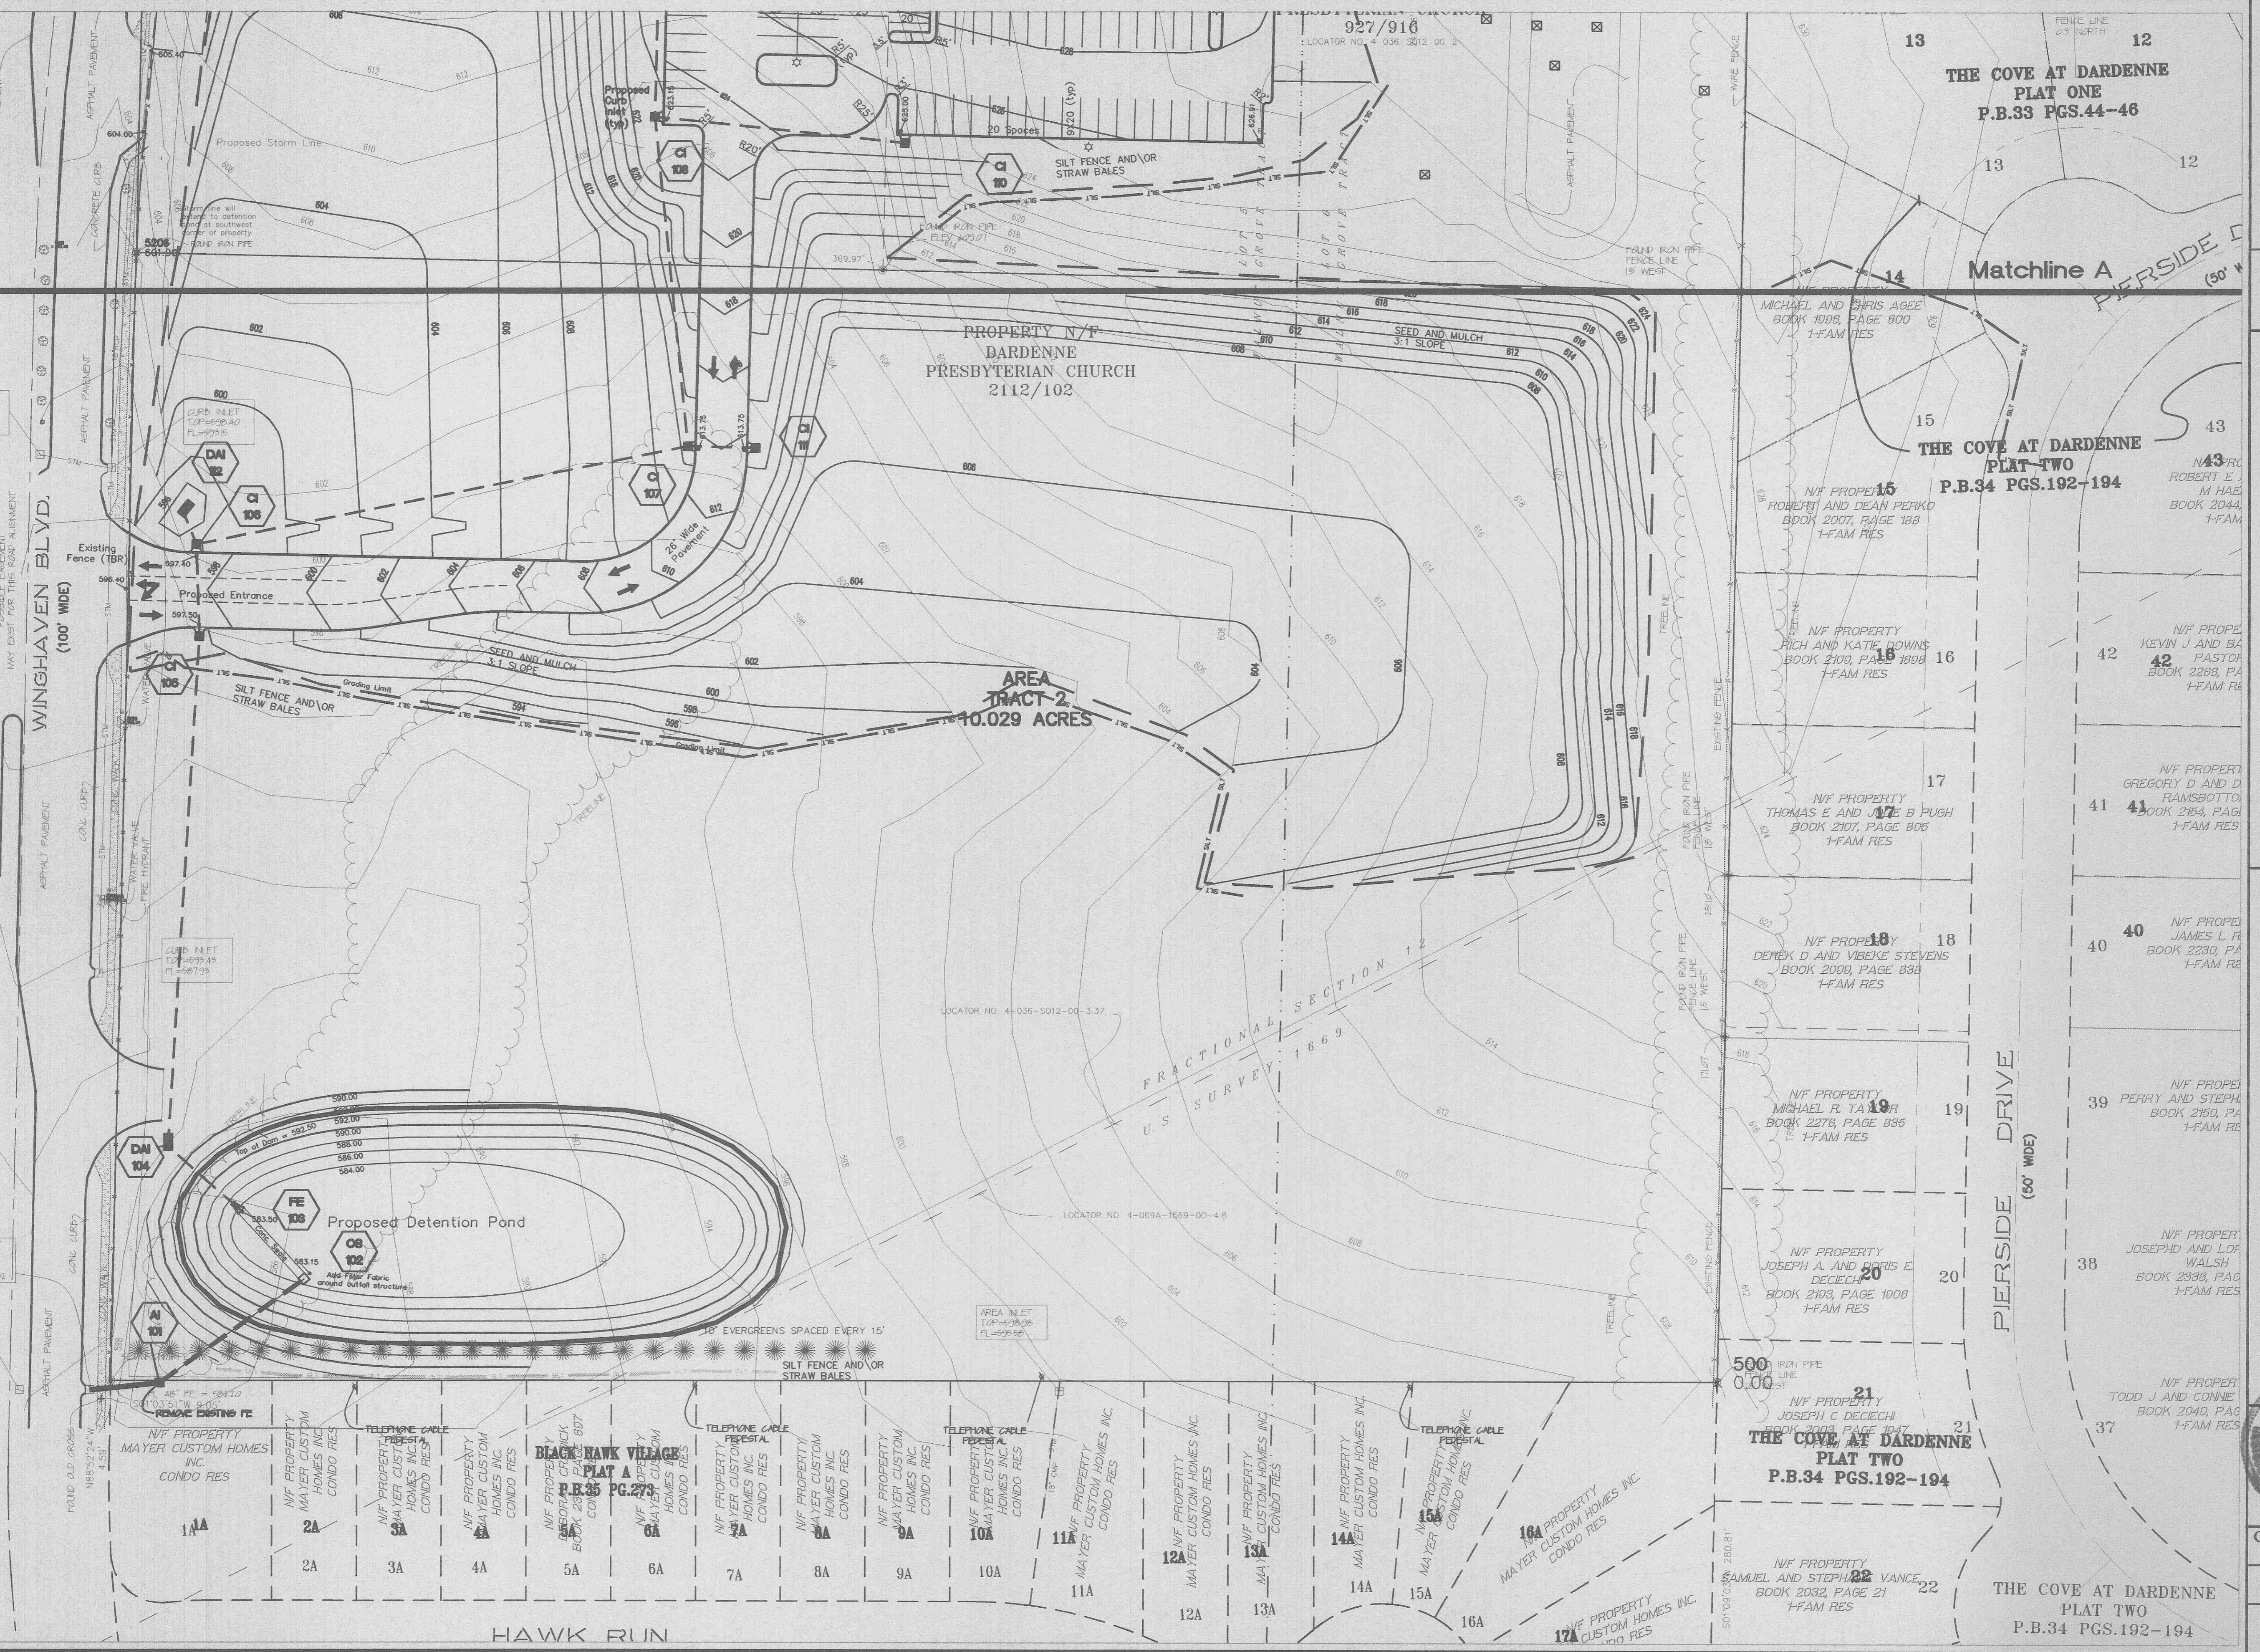

05/16/01 Revised as per GBA
05/17/01 Revised as per GBA
05/29/01 Revised as per GBA
06/13/01 Revised as per changes from church
06/21/01 Revised per City of O'Fallon

GRADING PLAN
DARDENNE PRESBYTERIAN CHURCH

ST. CHARLES ENGINEERING & SURVEYING, INC.
801 S. FIFTH STREET, SUITE 202
ST. CHARLES, MO 63301
TEL: (636) 947-0607 FAX: (636) 947-2448



ORDER NO.
20-1427-01
DATE
08/15/01
C-6