
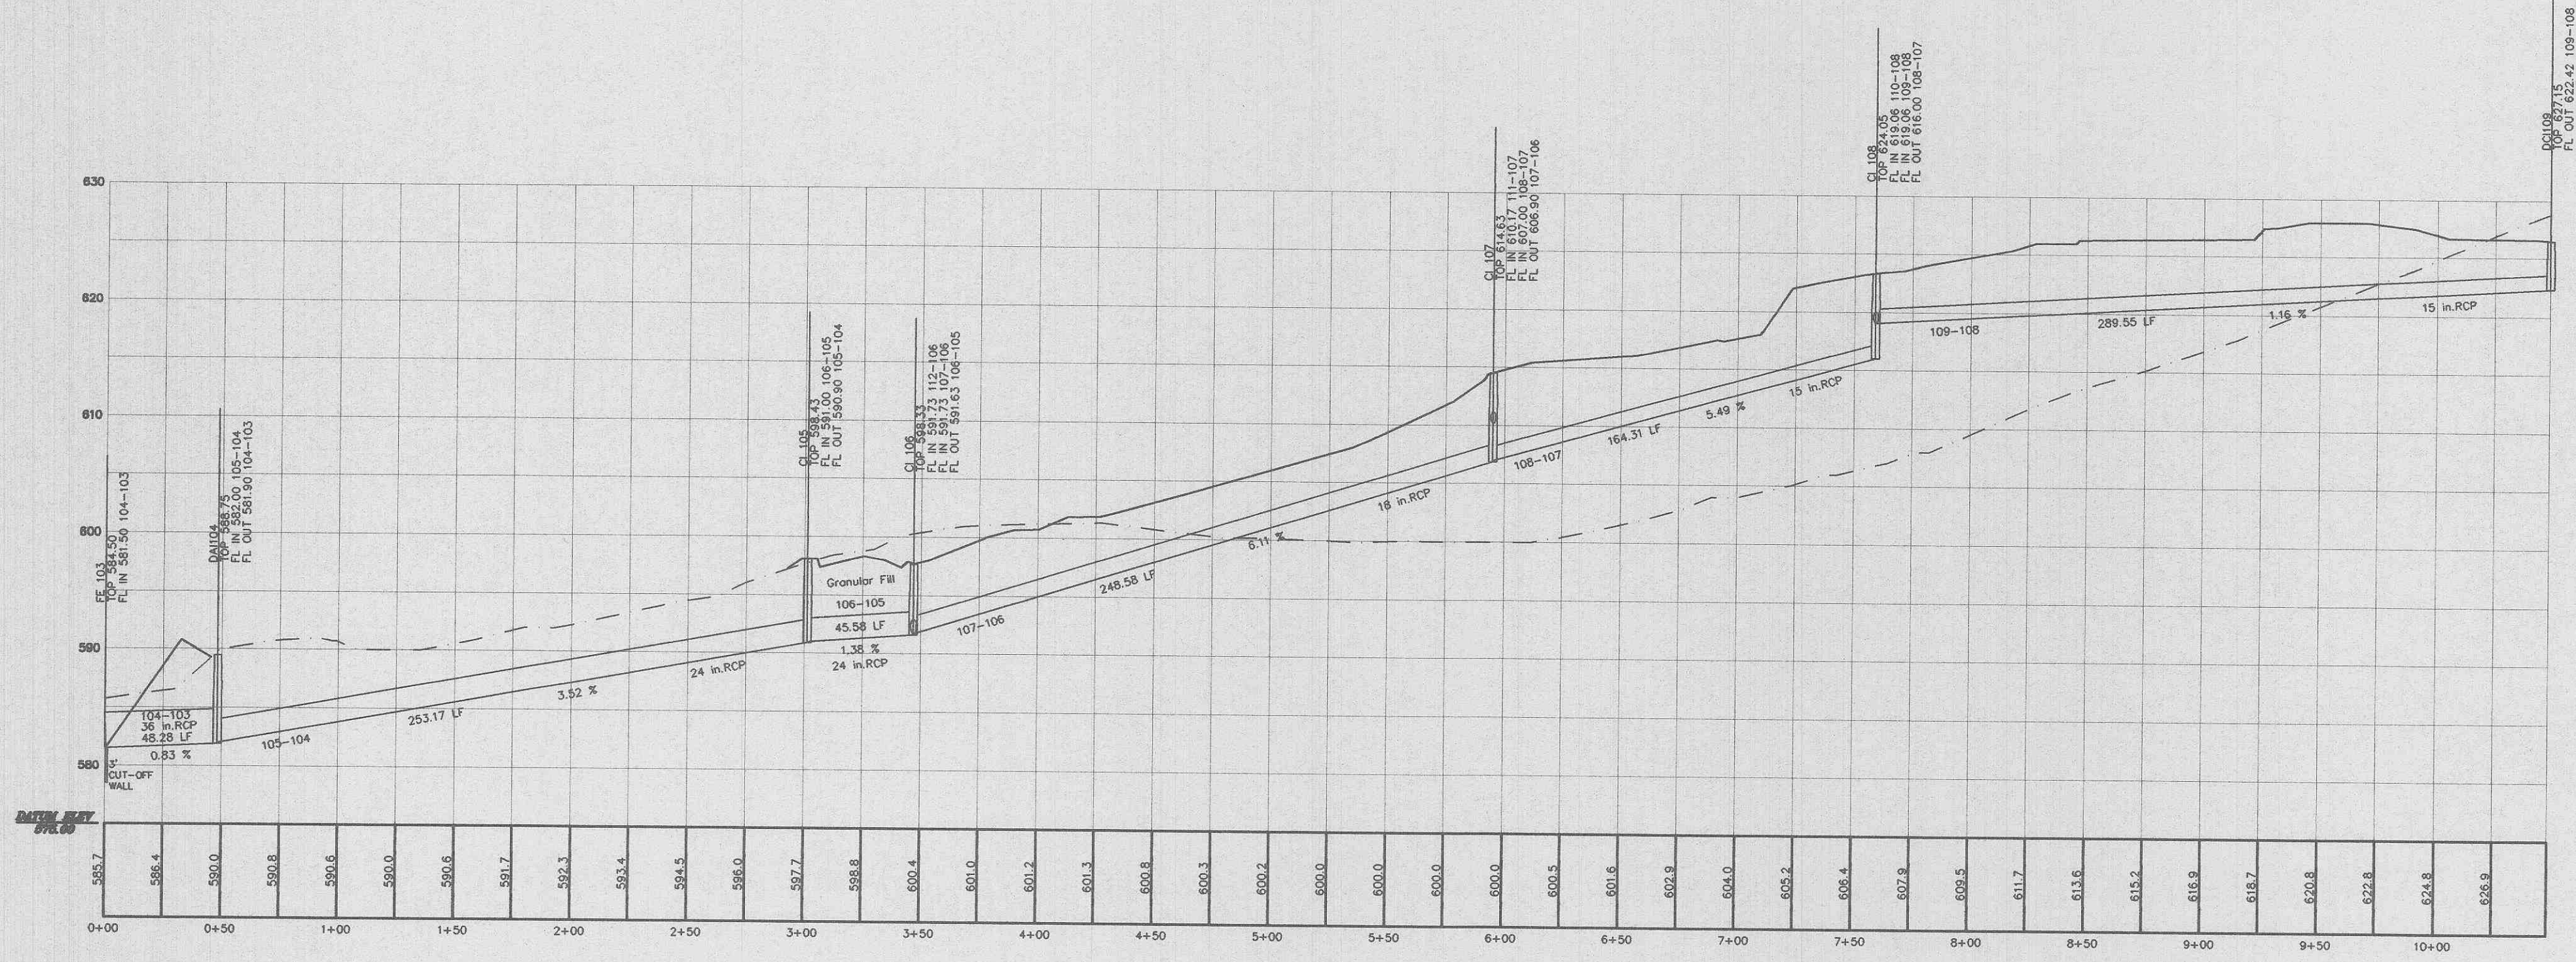
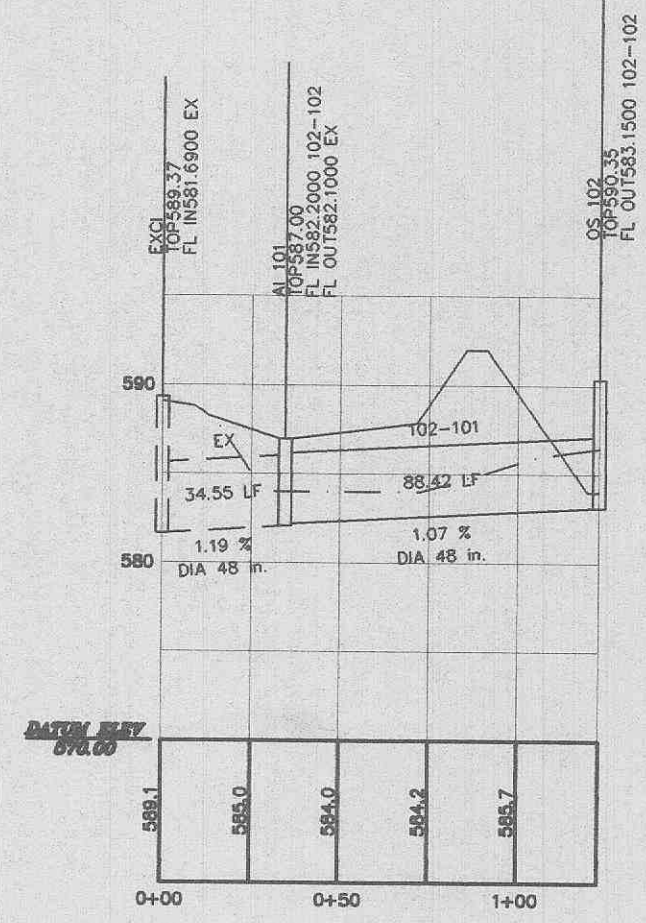
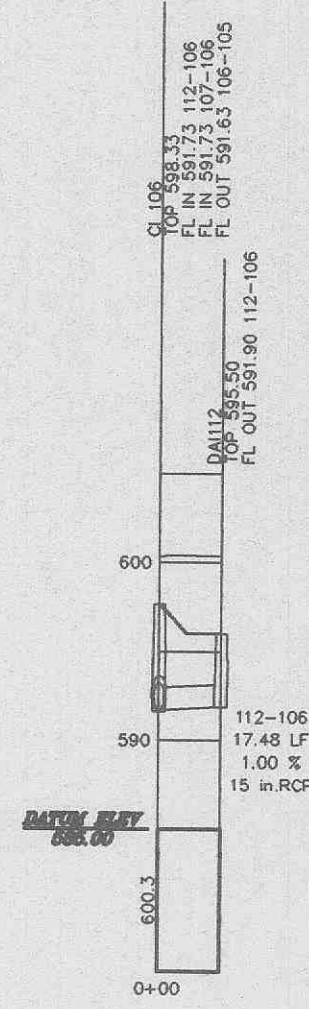
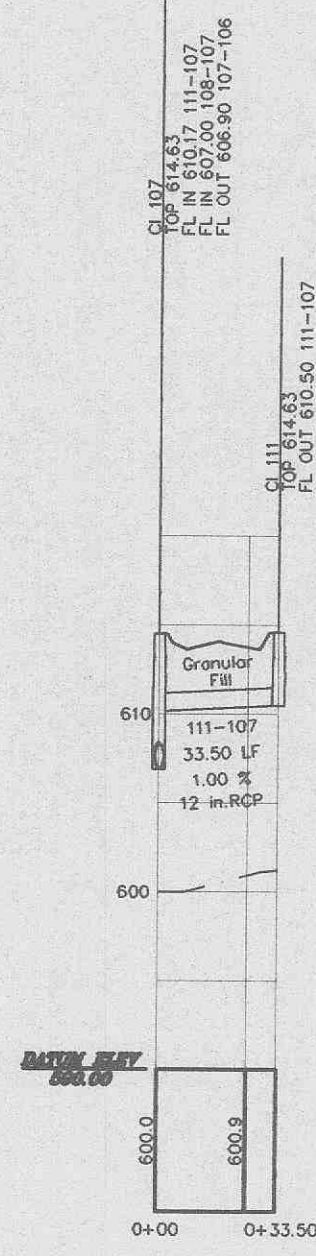


1" = 10'
VERT.
1" = 50'
HORIZ.
SCALE:

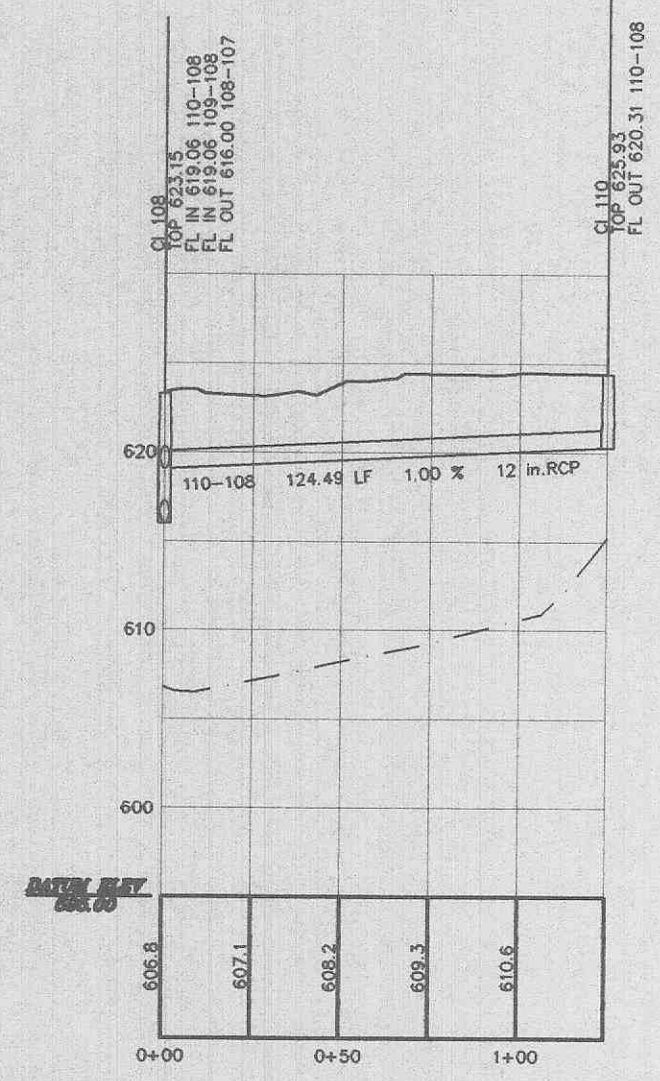

ST. CHARLES ENGINEERING & SURVEYING, INC.
801 S. FIFTH STREET, SUITE 202
ST. CHARLES, MO 63301
TEL.(636) 947-0907 FAX.(636) 947-2448

ORDER NO.
20-1427-01
DATE
03/15/01
C-7

STORM PROFILES
DARDENNE PRESBYTERIAN CHURCH

05/16/01 Revised as per GBA
05/29/01 Revised as per GBA
06/13/01 Revised as per changes from church