
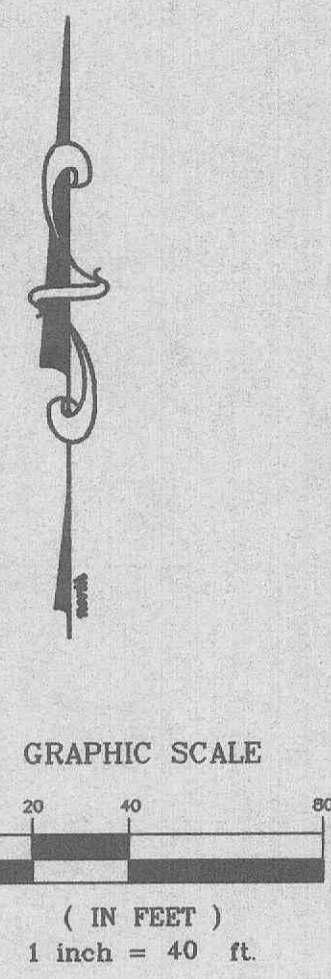


MISSOURI STATE HIGHWAY N
(UNDER CONSTRUCTION)

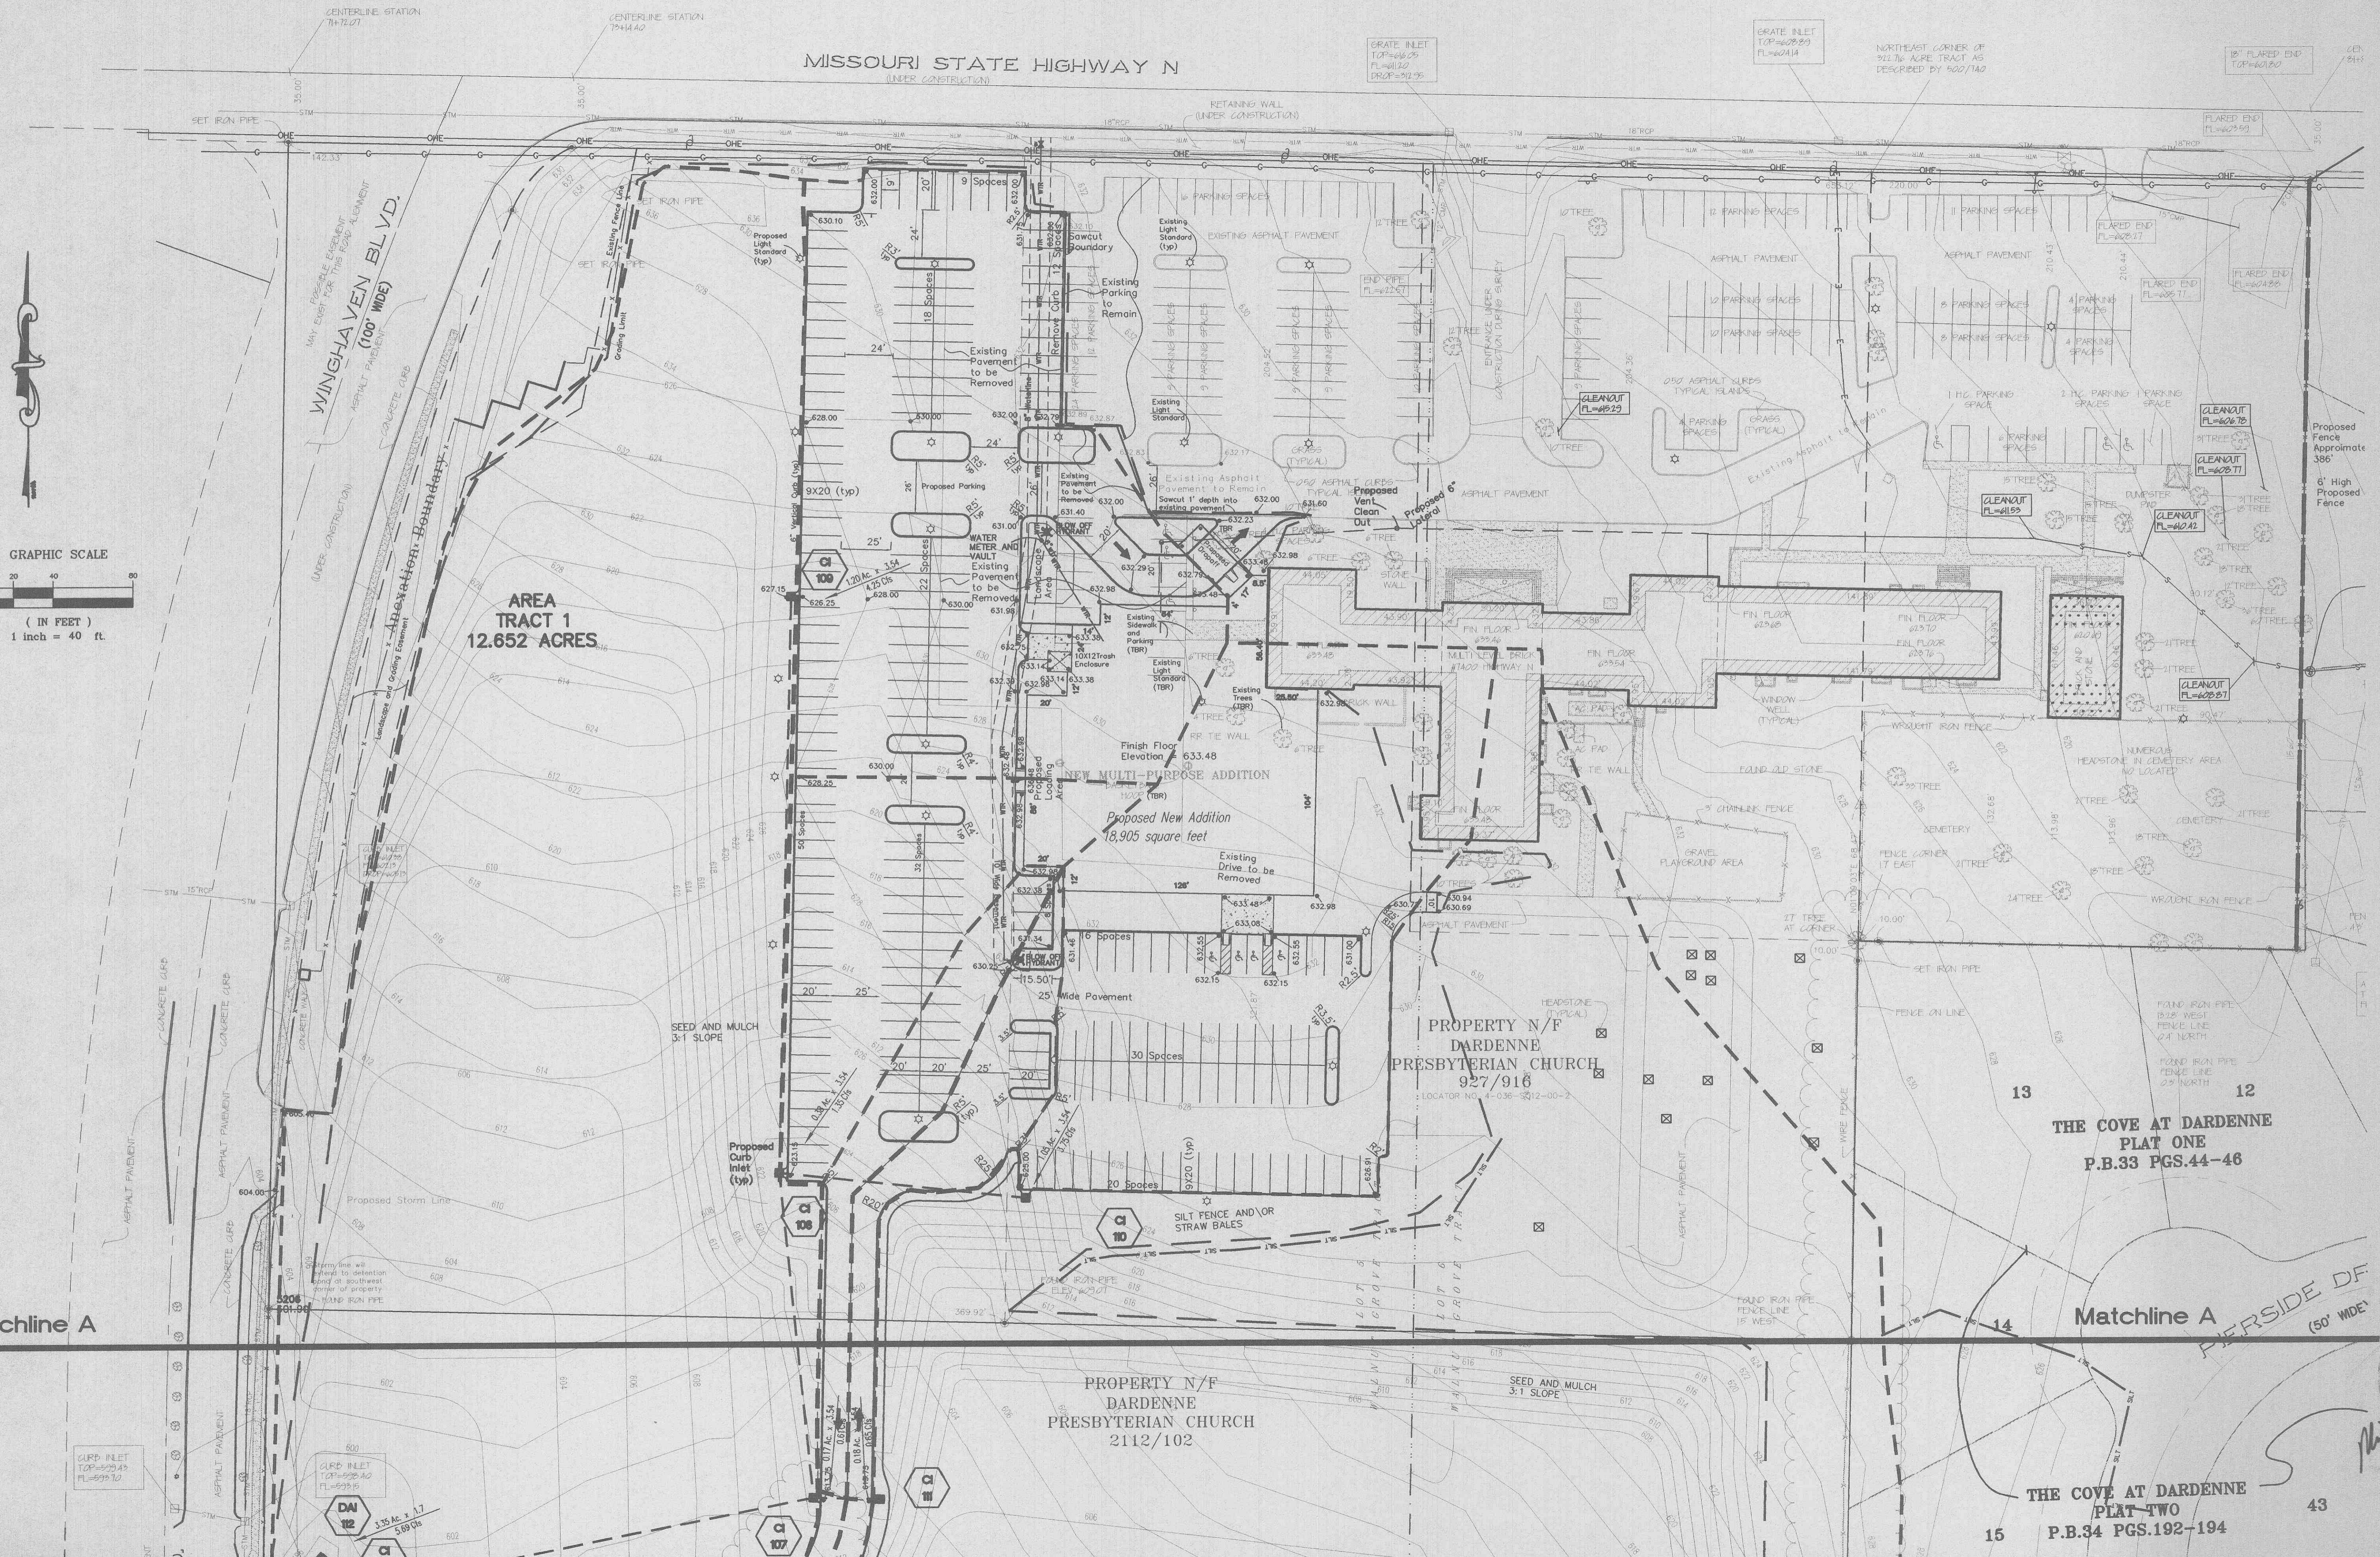

AREA TRACT 1
12.652 ACRES

PROPERTY N/F
DARDENNE
PRESBYTERIAN CHURCH
927/916
LOCATOR NO. 44-036-3212-00-2

THE COVE AT DARDENNE
PLAT ONE
P.B.33 PGS.44-46

PROPERTY N/F
DARDENNE
PRESBYTERIAN CHURCH
2112/102

THE COVE AT DARDENNE
PLAT TWO
P.B.34 PGS.192-194

Matchline A

Matchline A

Revised as per GSA
05/16/01
Revised as per changes from church
06/13/01

DRAINAGE AREA MAP
DARDENNE PRESBYTERIAN CHURCH

ST. CHARLES ENGINEERING & SURVEYING, INC.
801 S. FIFTH STREET, SUITE 202
ST. CHARLES, MO 63301
TEL: (660) 947-0607 FAX: (660) 947-2446



ORDER NO.
20-1427-01
DATE
03/15/01
C-8