
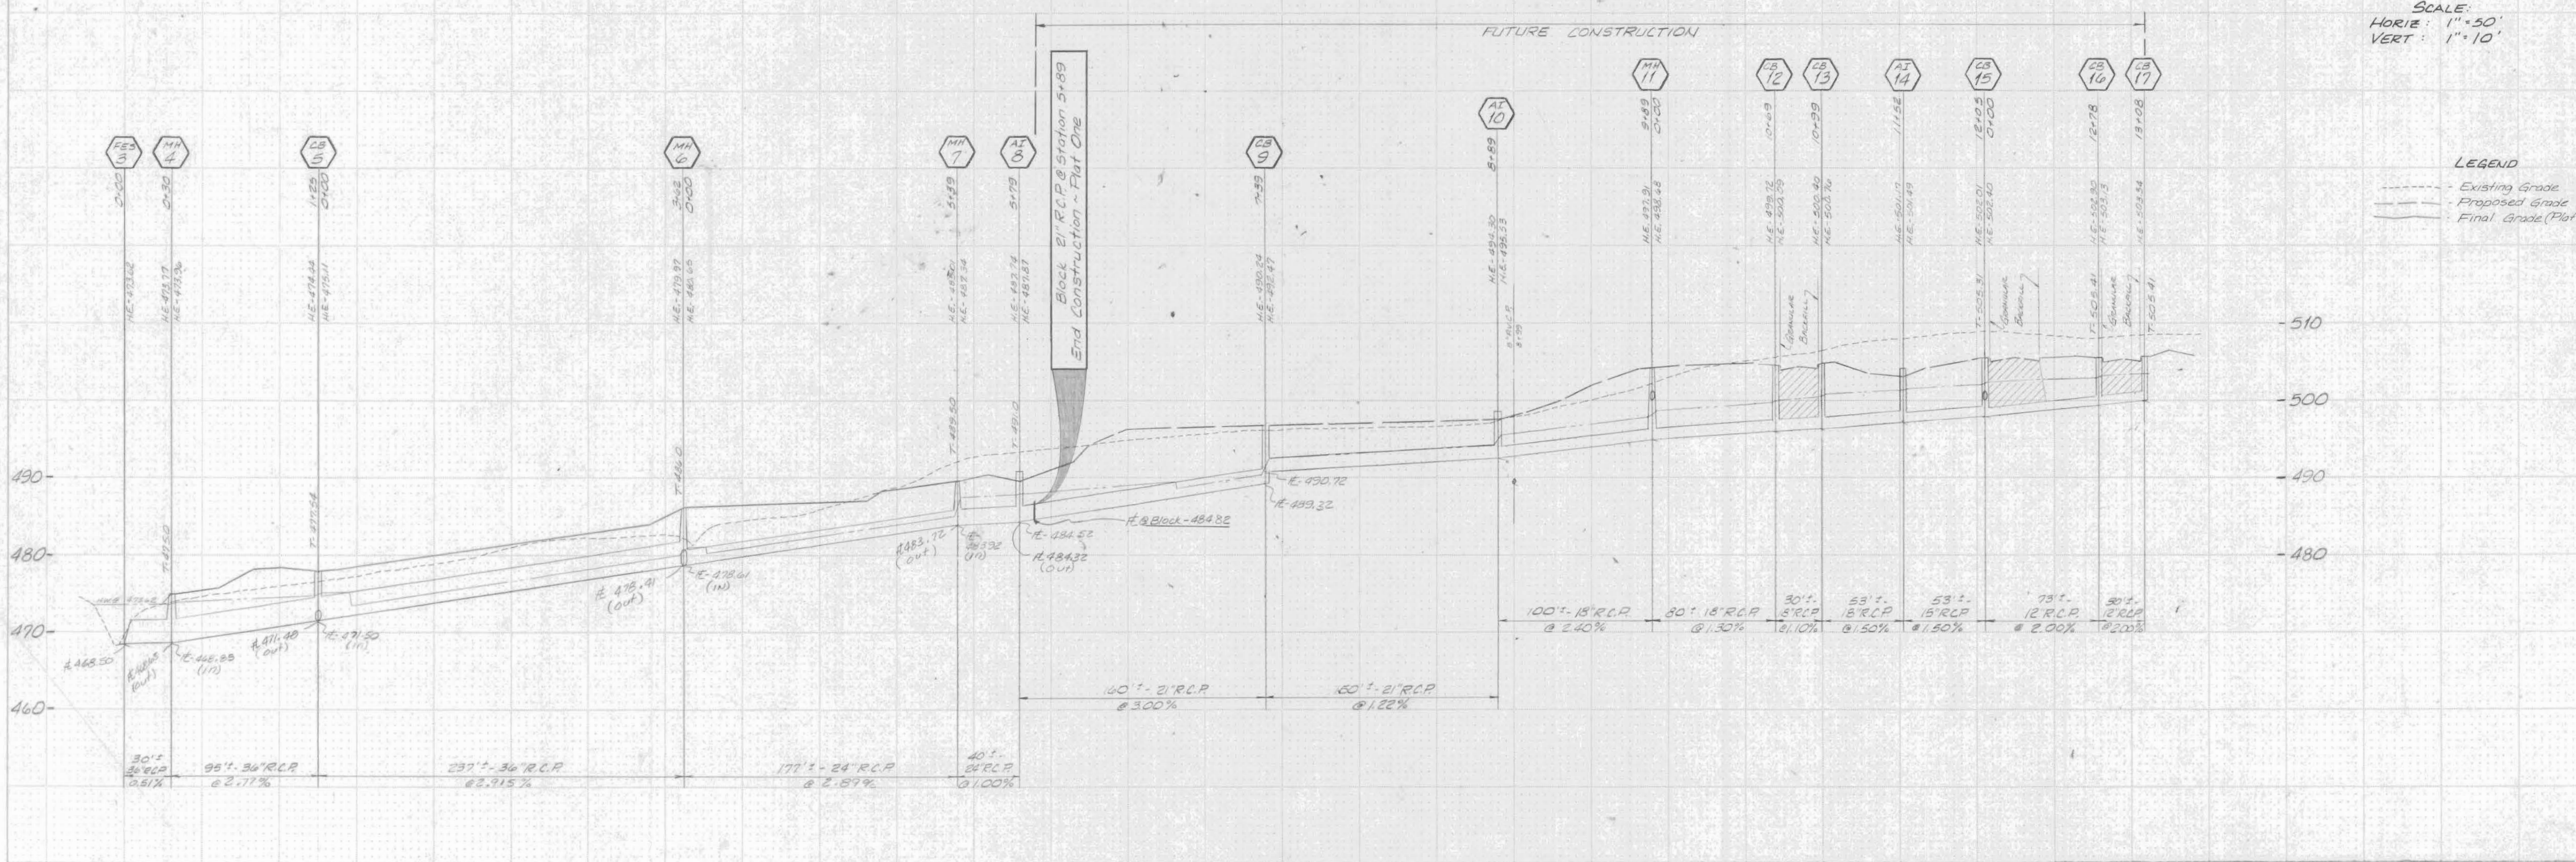


DEERFIELD ESTATES
STORM SEWER PROFILES

Order No. 81-10-369

DATE	
BY	
FINAL SURVEY	
PLATTED	
NOTED	
NOTE BOOK	
NO.	
SCALE CHECKED	

DATE	
BY	
ORIGINAL SURVEY	
PLATTED	
NOTED	
NOTE BOOK	
NO.	
SCALE CHECKED	

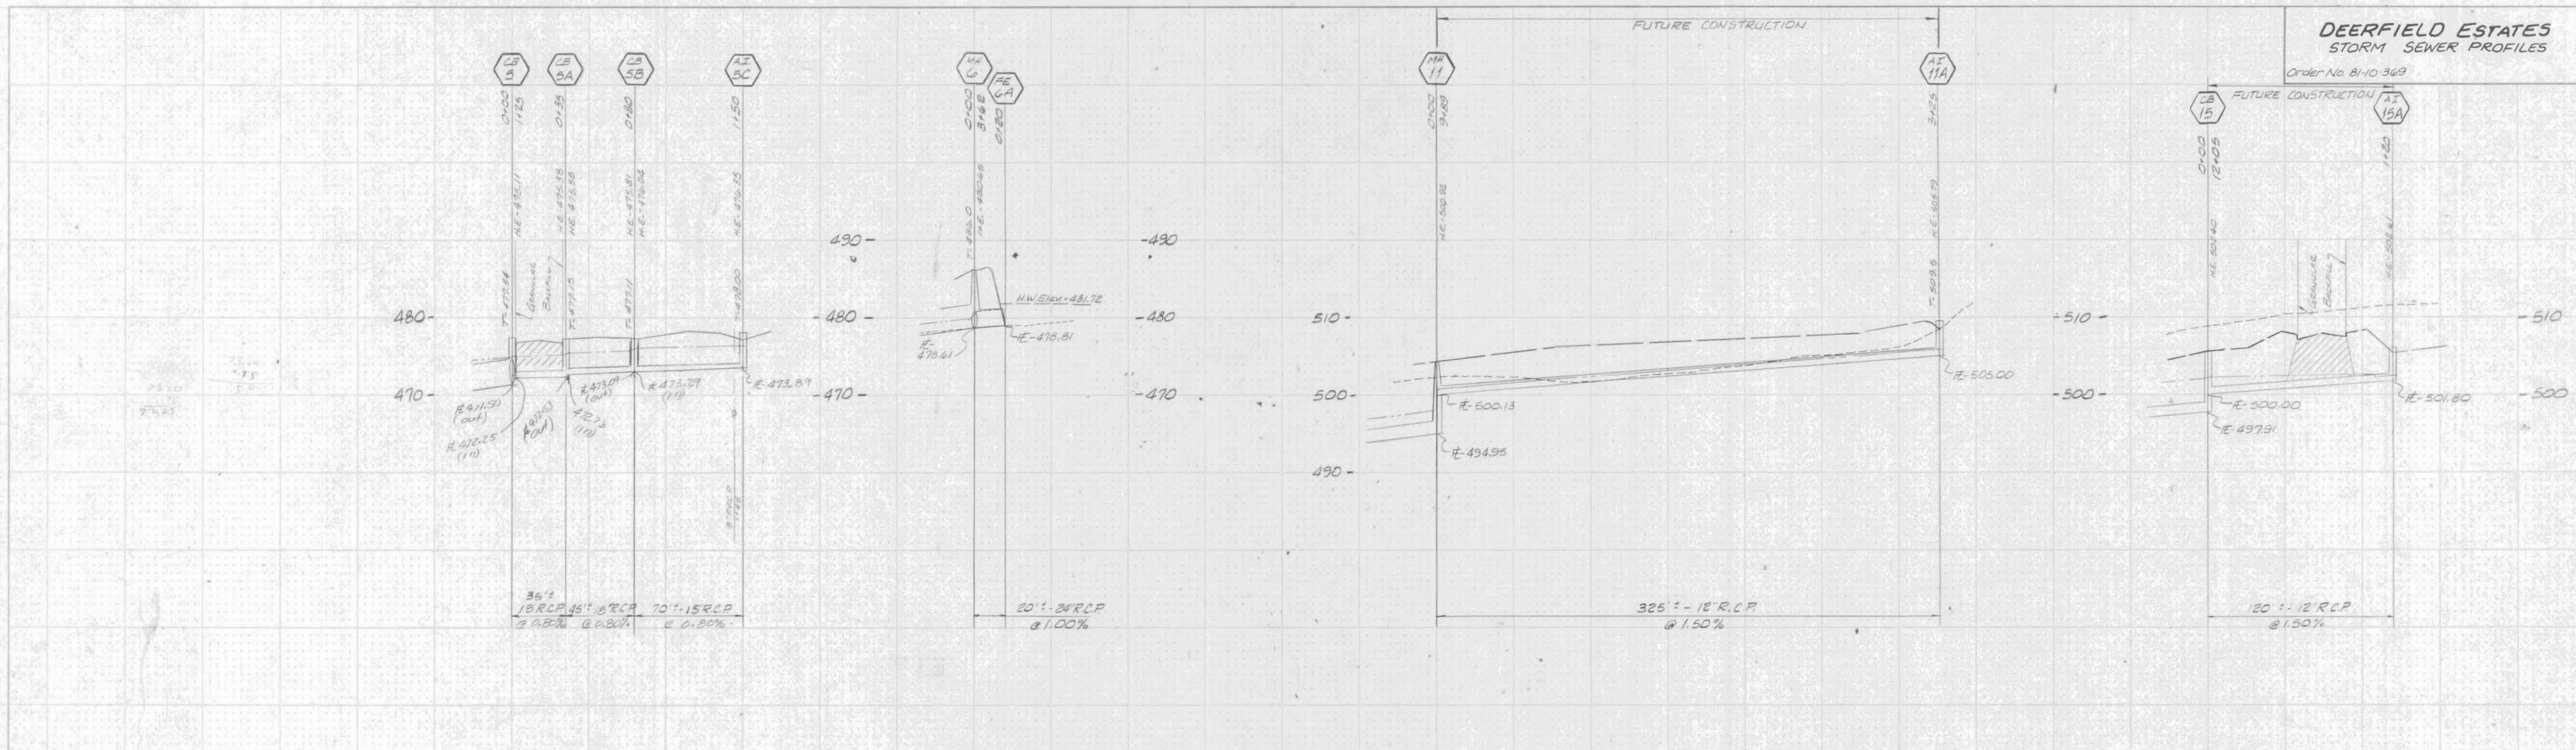

SCALE:
HORIZ: 1" = 50'
VERT: 1" = 10'

LEGEND
- - - Existing Grade
- - - Proposed Grade
- - - Final Grade (Plot 1)

PRINTED FROM AEC SOFTWARE
PLATE 3 FULL CROSS SECTION-FULL DOT
PLOT DATE: 11/15/05
PLOT TIME: 10:00 AM
PLOT USER: J. J. J.