


PIEPER COUNTY ROAD  
 See Sht. 76 for  
 Culvert Details


EXISTING DEERFIELD  
 ESTATES PLAT 1

DEERFIELD ESTATES  
 PLAT 2 PHASE 2

DEERFIELD ESTATES  
 PLAT 2 PHASE 1

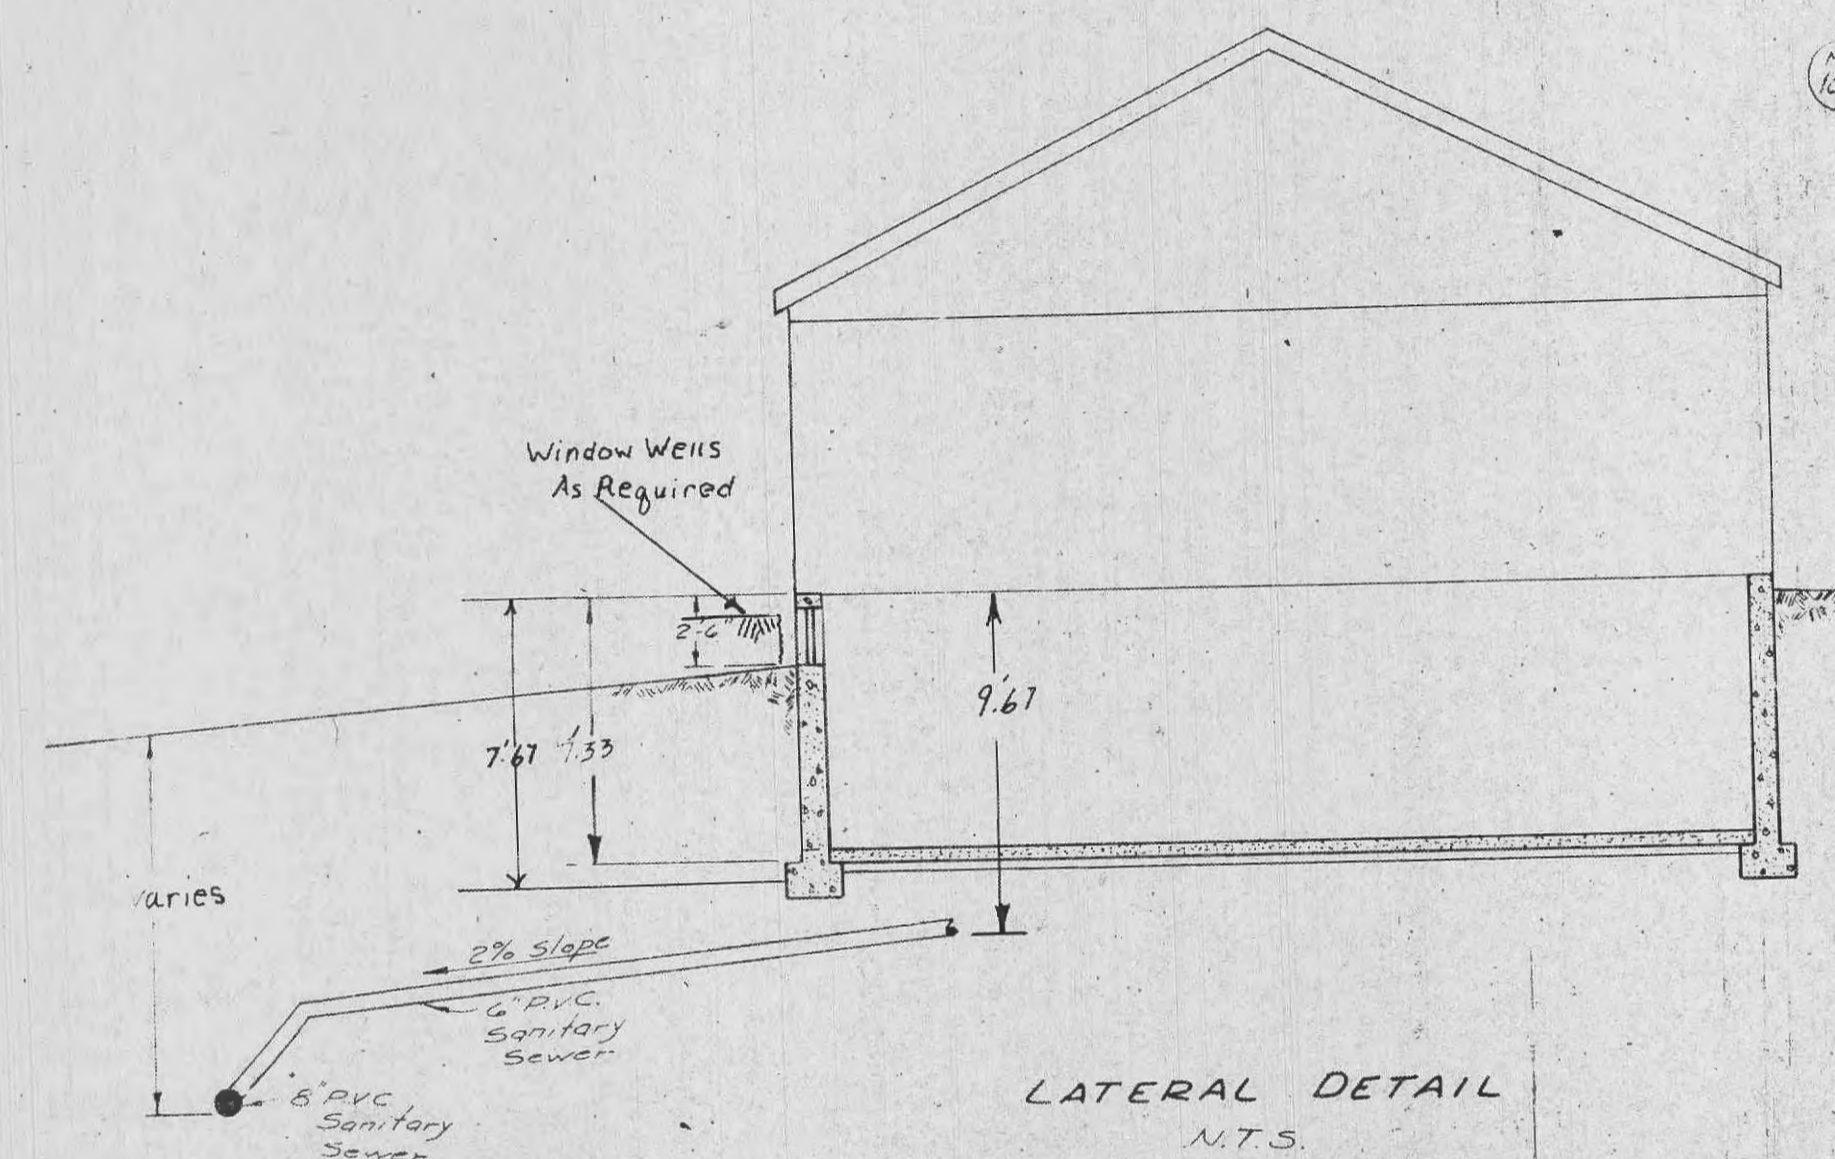

NOT IN THIS PROJECT

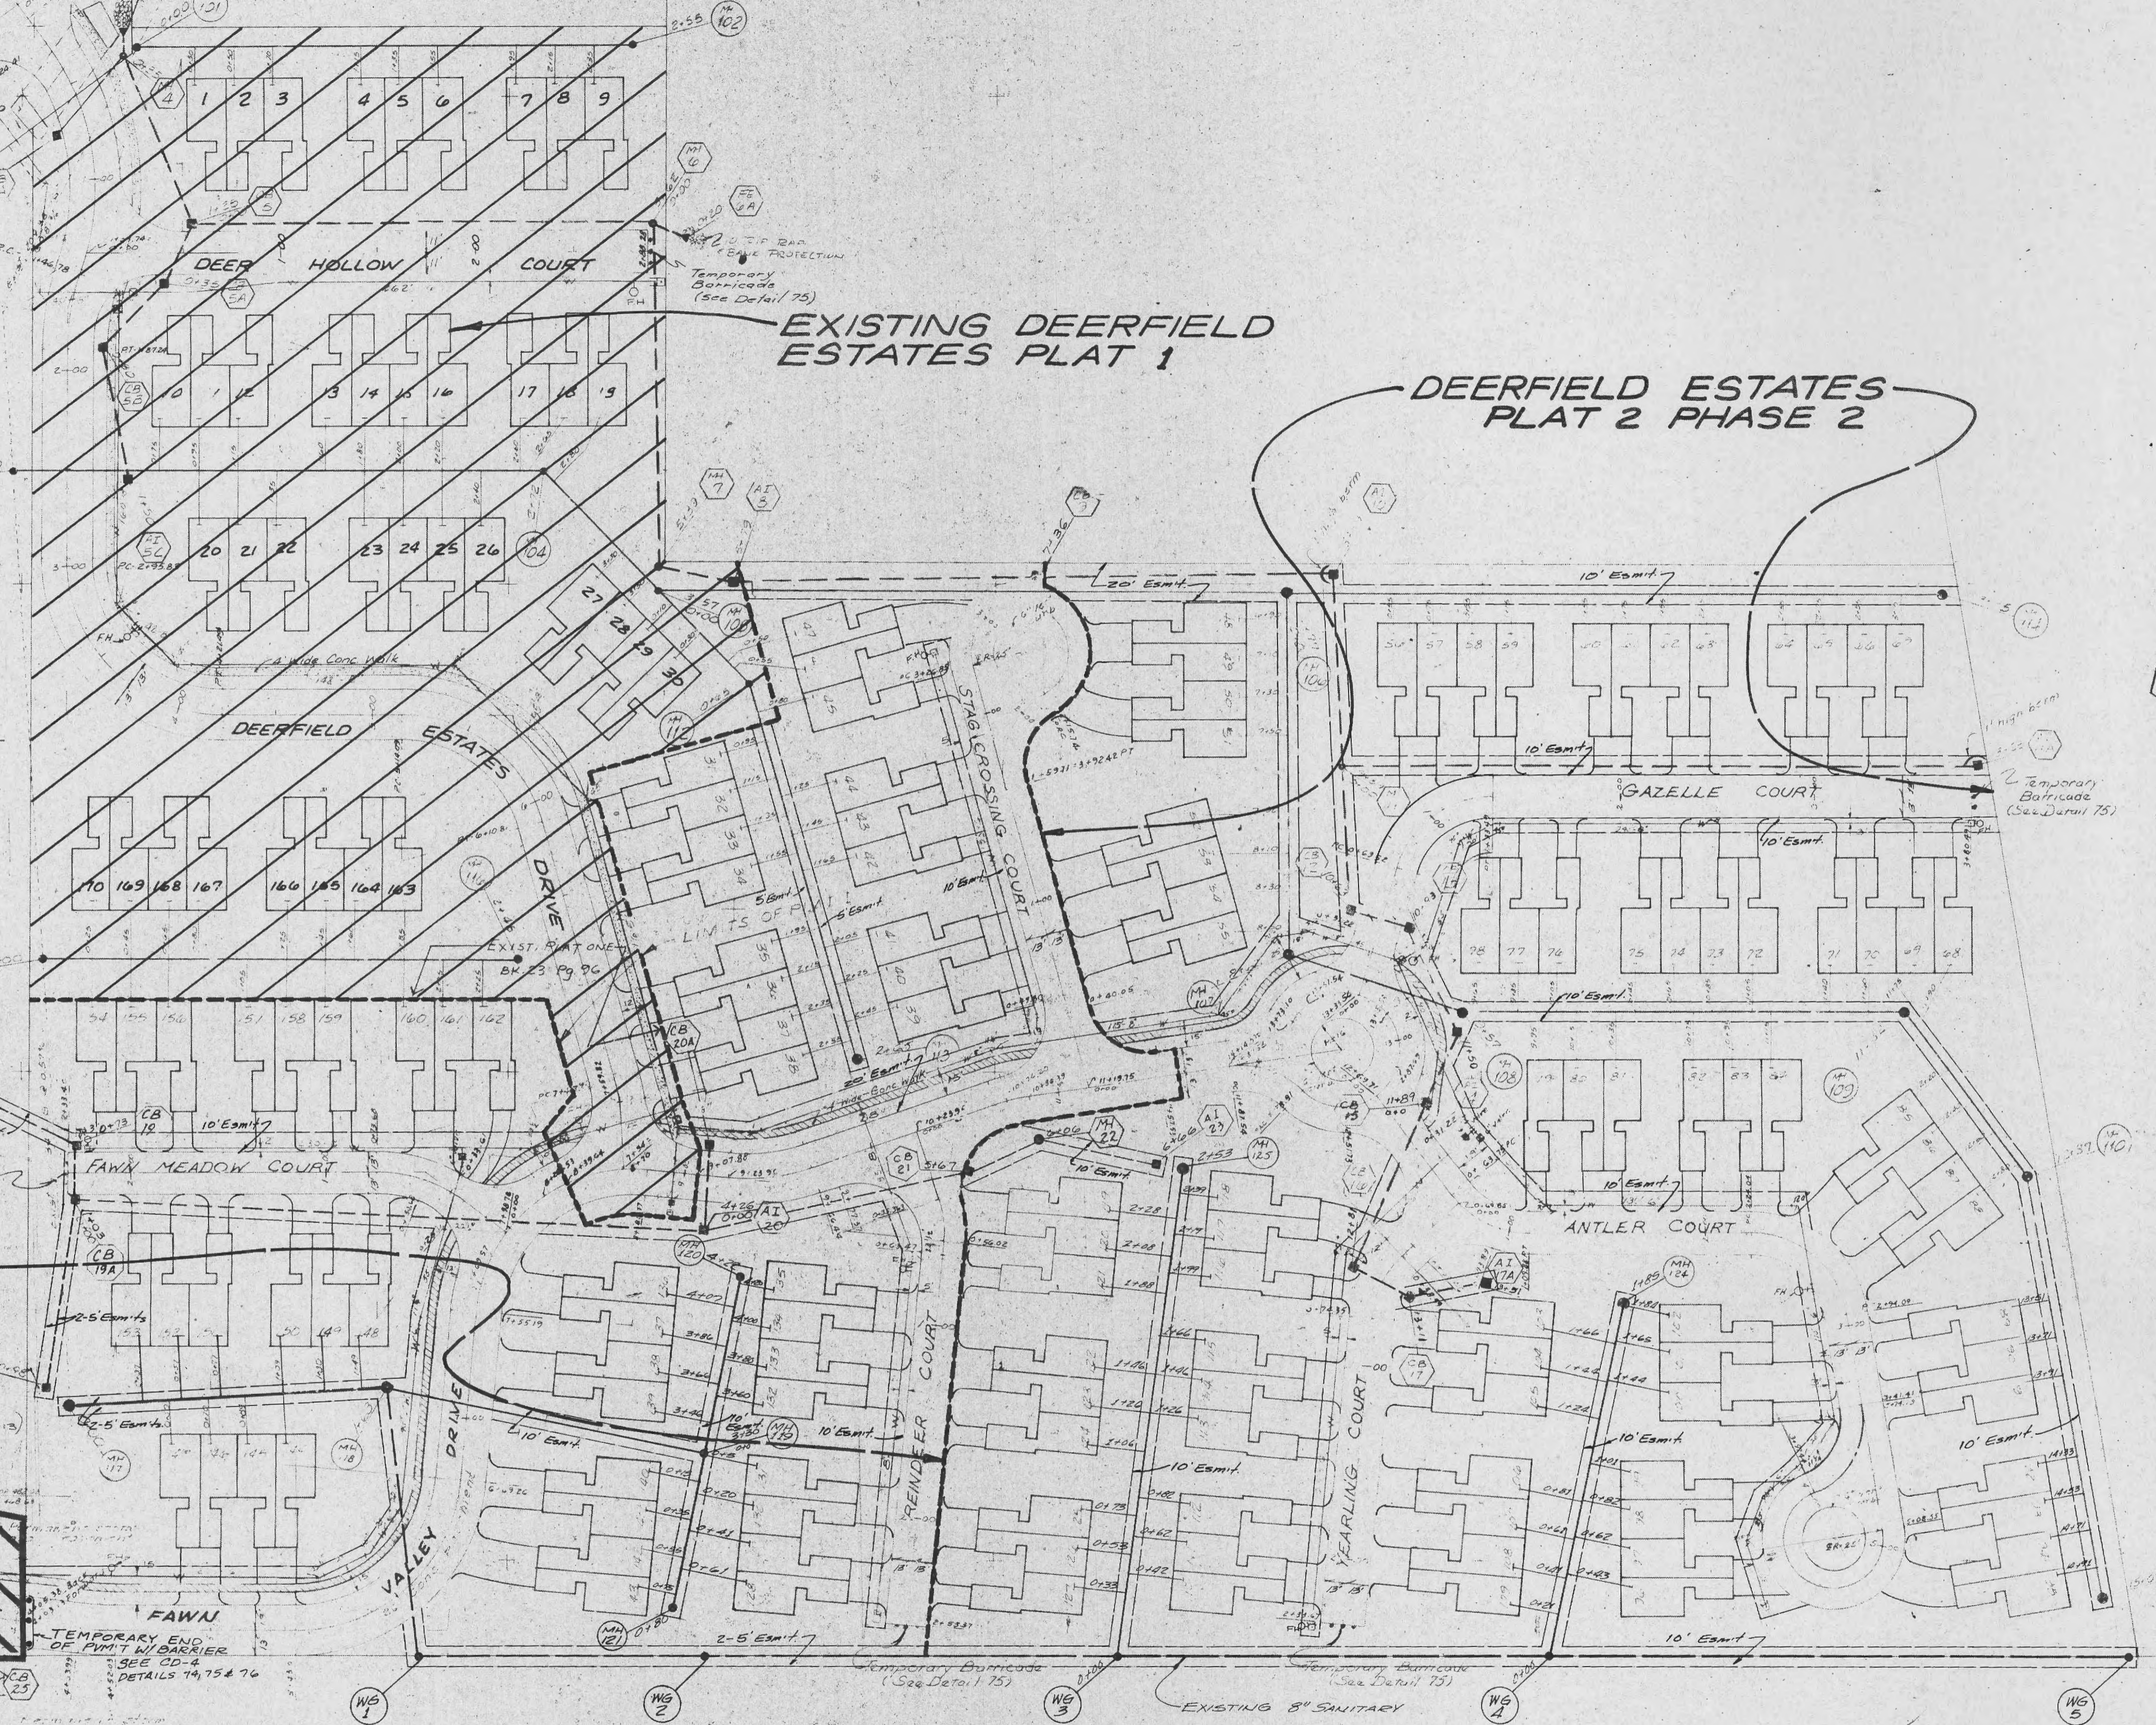

NORTH  
 Scale 1"=50'

