


ORIGINAL SURVEY	SURVEYED	BY	DATE
NOTE BOOK NO.	PLOTTED		
	TEMPLATE		
	AREAS		
	CHECKED		

FINAL SURVEY	SURVEYED	BY	DATE
NOTE BOOK NO.	PLOTTED		
	TEMPLATE		
	AREAS		
	CHECKED		

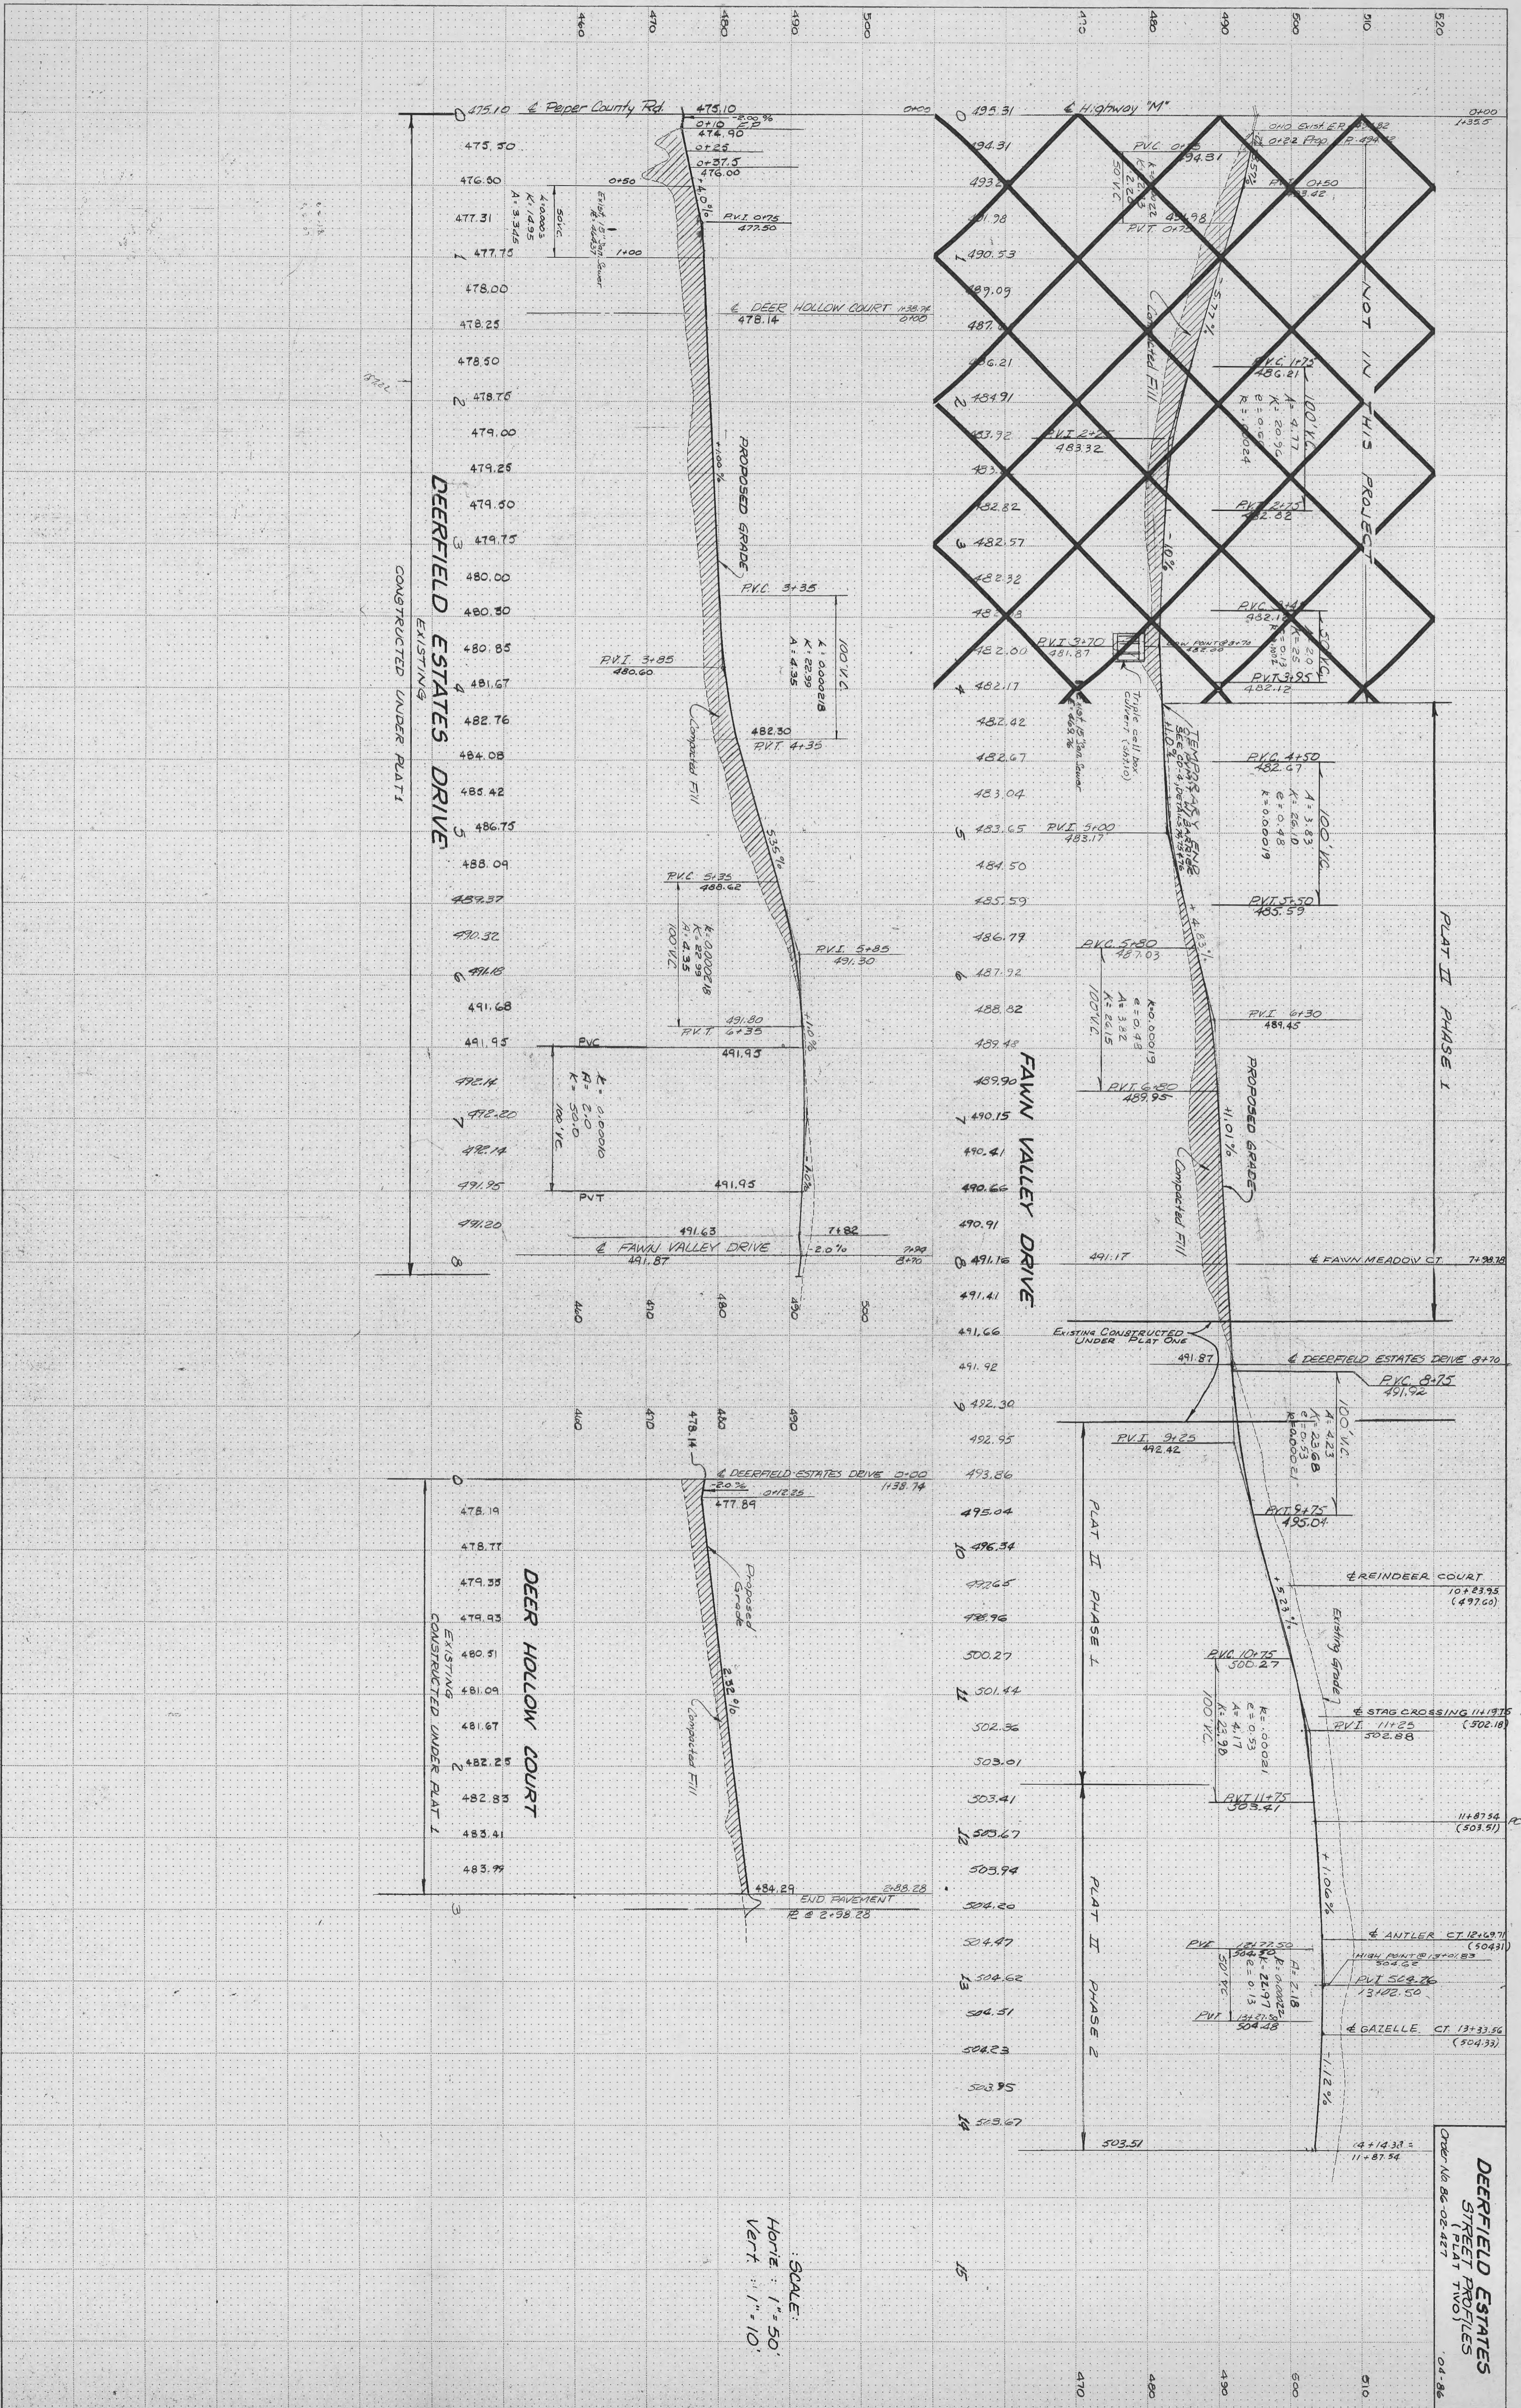

DEERFIELD ESTATES DRIVE
CONSTRUCTED UNDER PLAT I

FAWN VALLEY DRIVE

DEER HOLLOW COURT
CONSTRUCTED UNDER PLAT I

NOT IN THIS PROJECT

PLAT II PHASE I

PLAT II PHASE I

PLAT II PHASE 2

SCALE:
HORIZ: 1" = 50'
VERT: 1" = 10'

DEERFIELD ESTATES
STREET PROFILES
PLAT TWO
04-86

PLATE 3-FULL CROSS SECTION-PLAT DOT

SHEET 2 OF 13