


ORIGINAL SURVEY	SURVEYED	BY	DATE
NOTE BOOK	PLOTTED		
	TEMPLATE		
	AREAS		
	AREAS CHECKED		

FINAL SURVEY	SURVEYED	BY	DATE
NOTE BOOK	PLOTTED		
	TEMPLATE		
	AREAS		
	AREAS CHECKED		

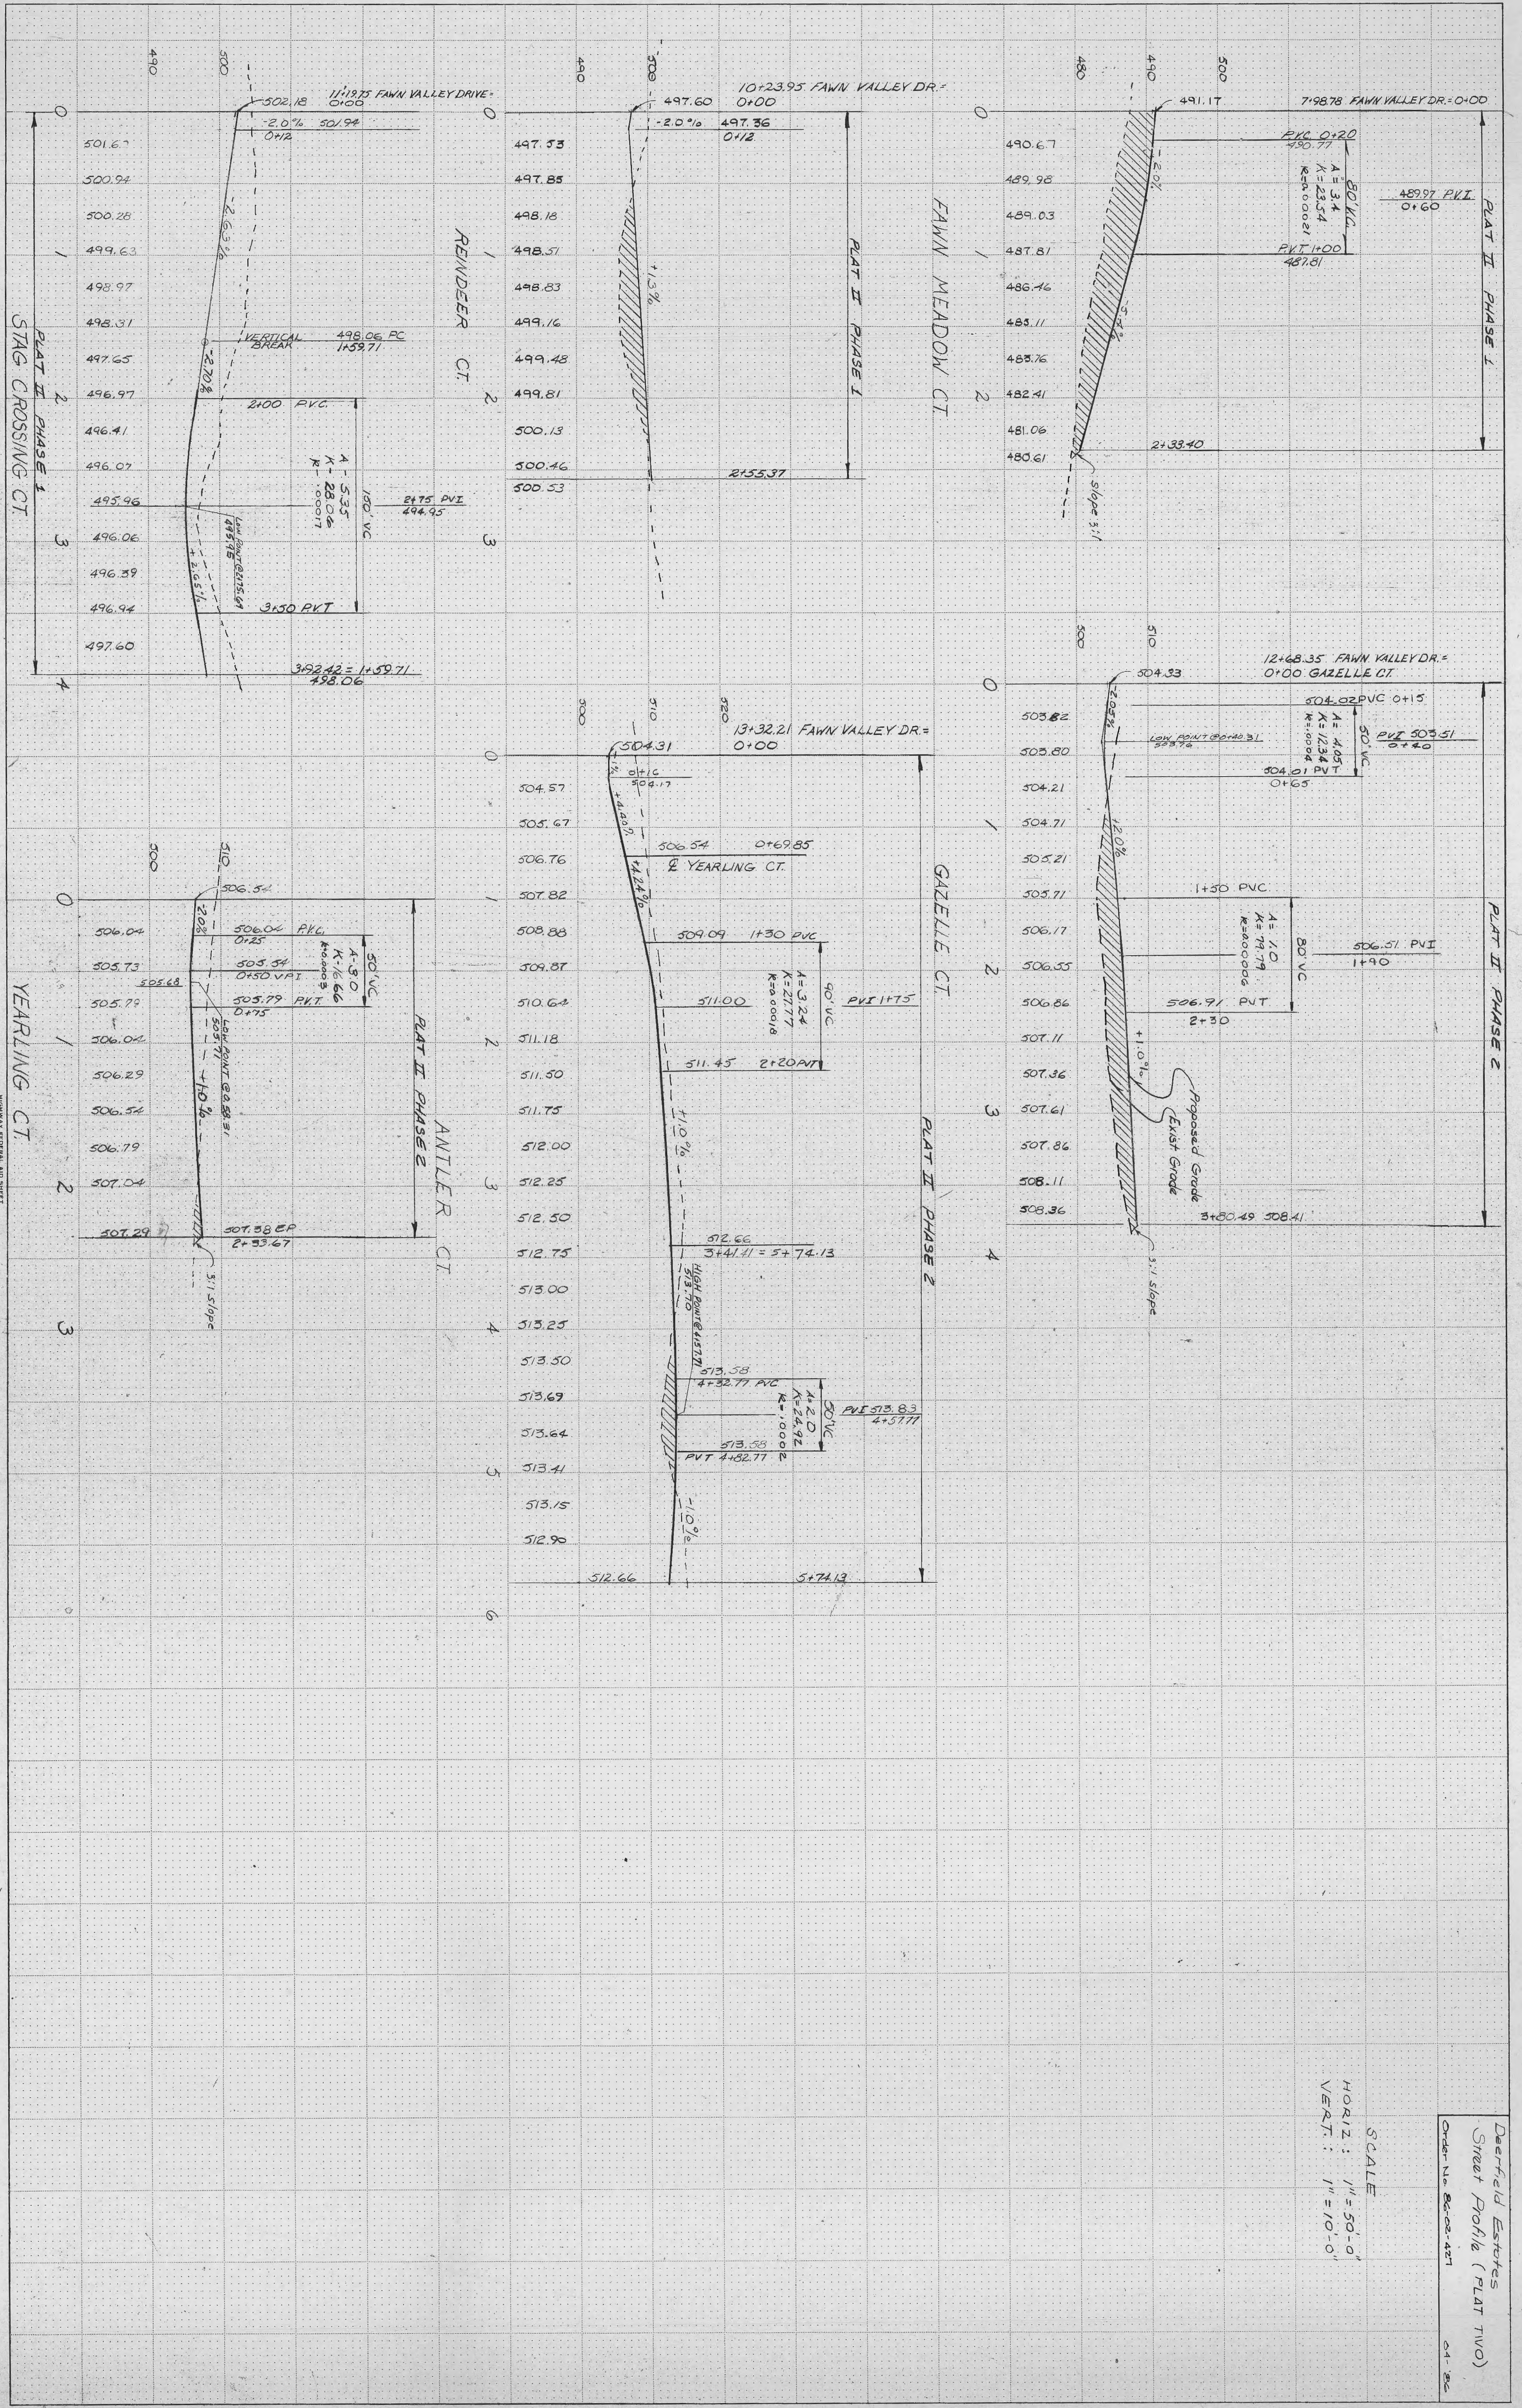

SCALE
 HORIZ: 1"=50'-0"
 VERT: 1"=10'-0"

Deerfield Estates
 Street Profile (PLAT TWO)
 Order No. 85-02-427
 04-82