



FINAL SURVEY
SURVEYED
PLOTTED
NOTE BOOK
NO.
AREA CHECKED

ORIGINAL SURVEY
SURVEYED
PLOTTED
NOTE BOOK
NO.
AREA CHECKED

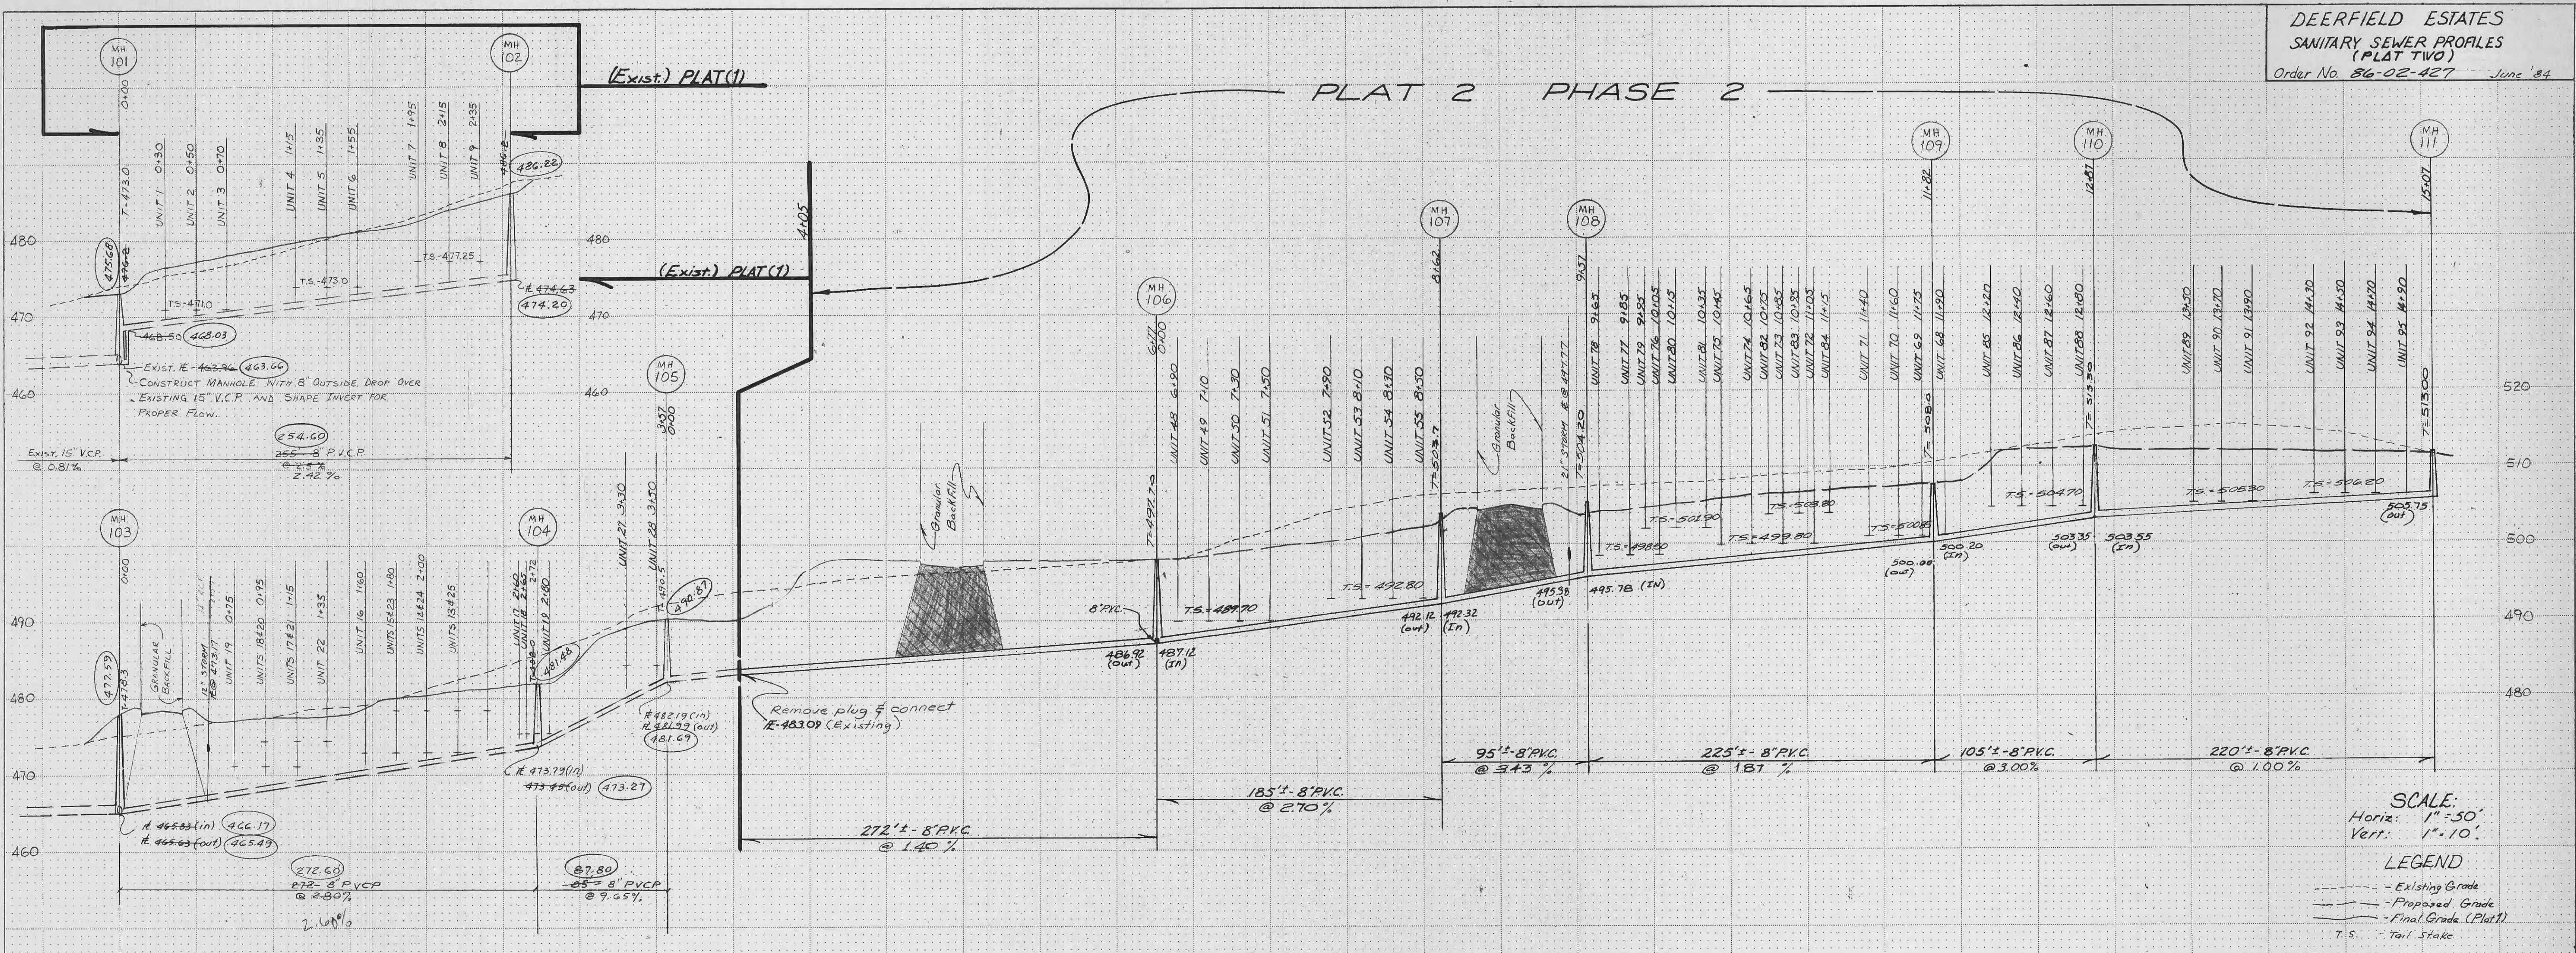

SCALE:
Horiz: 1"=50'
Vert: 1"=10'

LEGEND
--- Existing Grade
- - - Proposed Grade
- - - Final Grade (Plat 1)
T.S. - Trail Stake

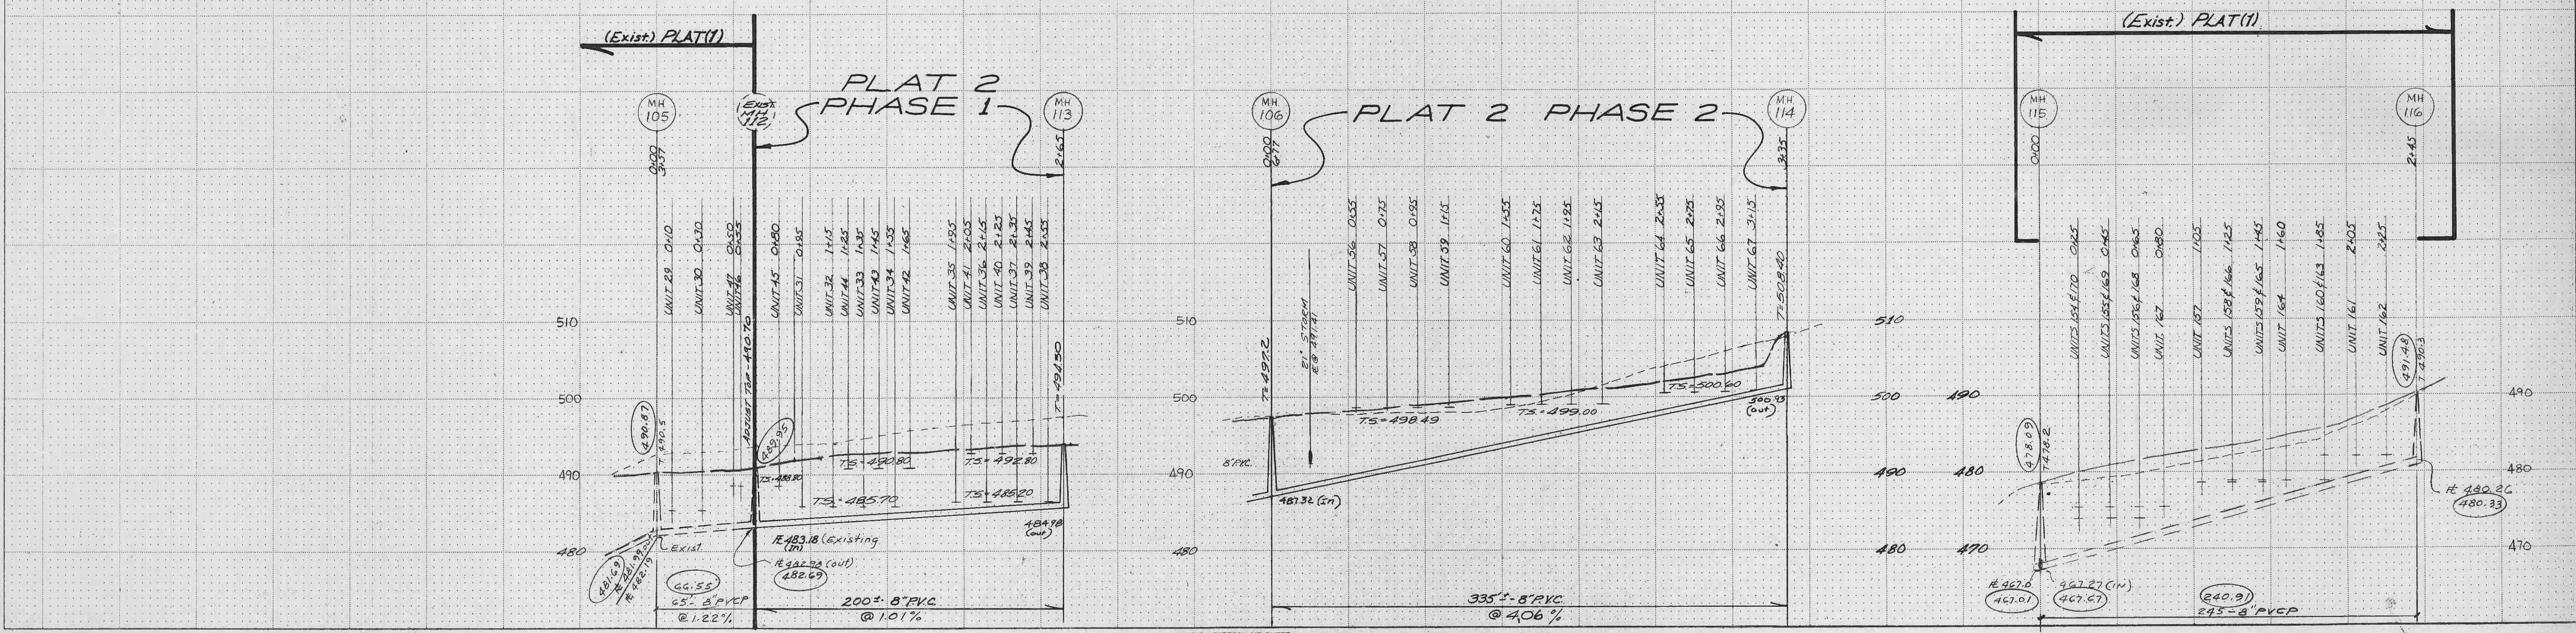

HIGHWAY FEDERAL AID SHEET
PLATE 3-FULL CROSS SECTION-FULL DOT
TELETYPE
PRINTED IN U.S.A.