


DOGWOOD MEADOWS
FLAT PLAN

OCT. 2, 1996 89-30941


REVISED OCT. 22, 1996
REVISED OCT. 28, 1996
REVISED NOV. 5, 1996
REVISED NOV. 18, 1996

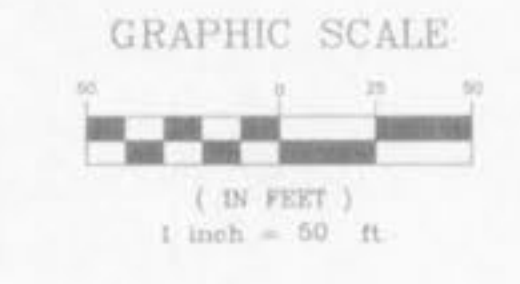

LANDSCAPING LEGEND

QTY.	DESCRIPTION	CALIPER
10	BRADFORD PAIR	2" MIN.
5	PATMORE SEEDLESS ASH	2" MIN.

BROCKERY
BK. 201 PG. 489
ZONED A-1 (COUNTY)

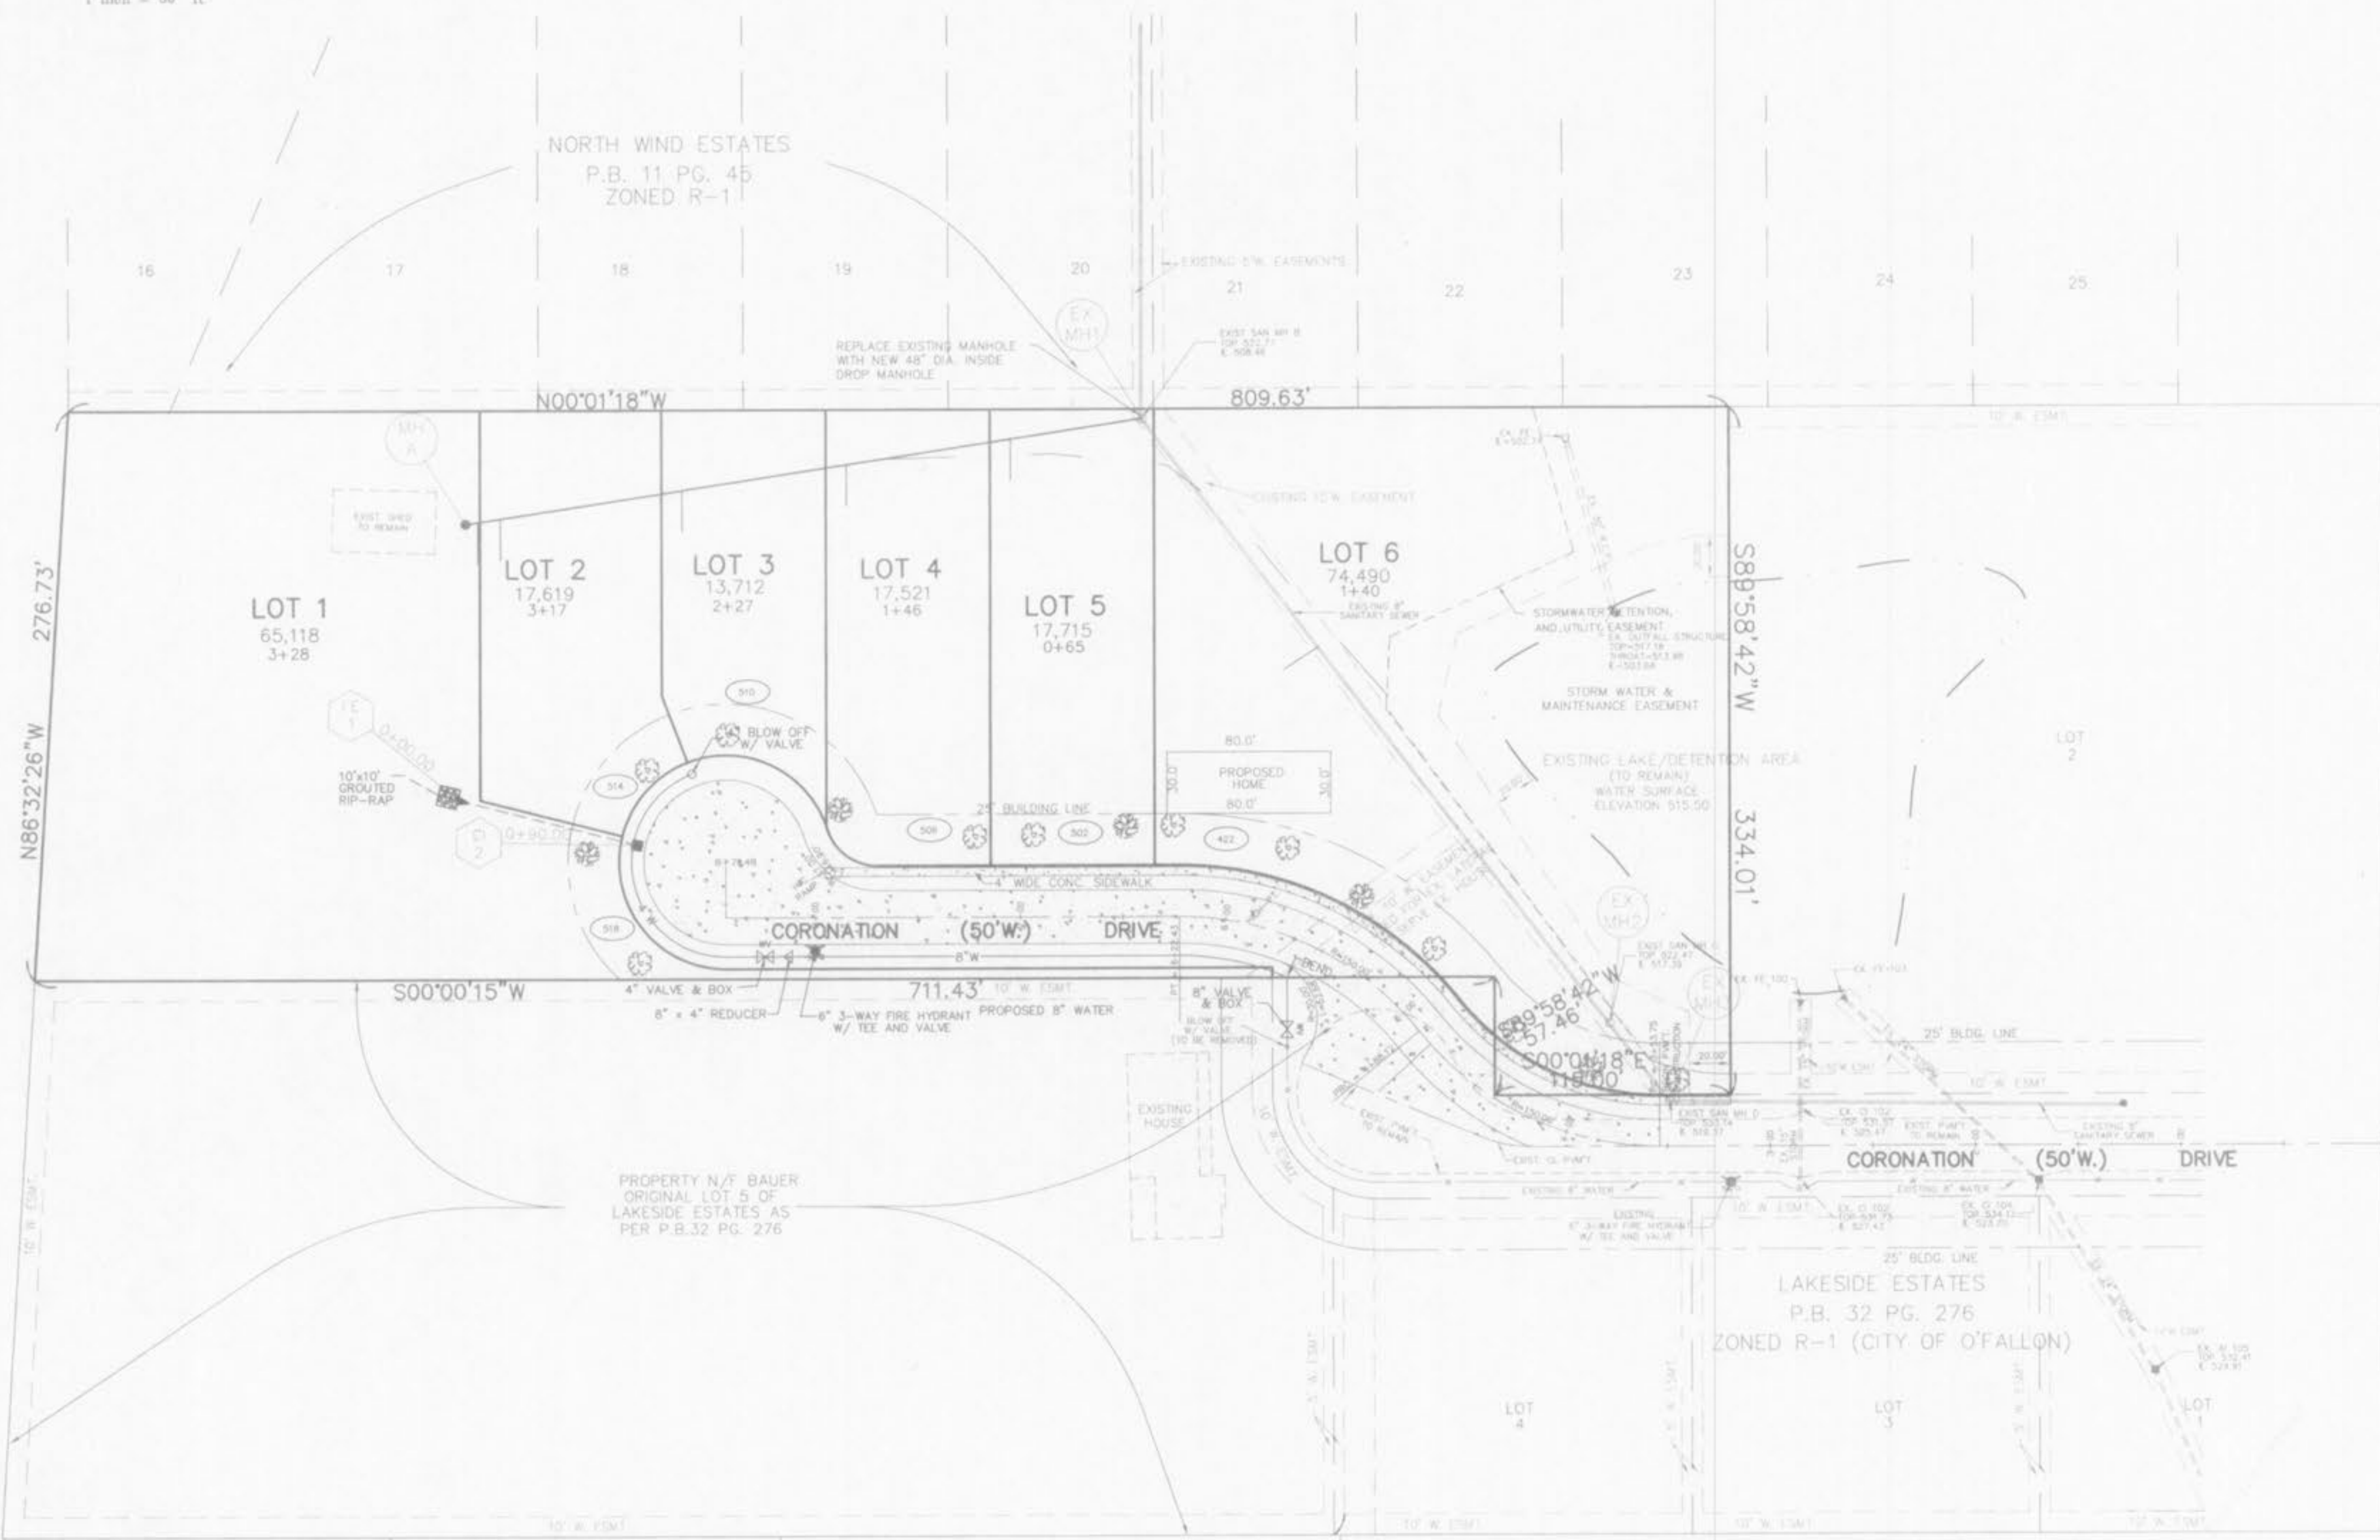

PROPERTY N/F
BOYET
BK. 799 PG. 1054
ZONED A-1 (COUNTY)

PROPERTY N/F
MANN'S
BK. 976 PG. 1226
ZONED A-1 (COUNTY)

PROPERTY N/F
BILLMAN
BK. 471 PG. 193
ZONED A-1 (COUNTY)

PROPERTY N/F
WILLIAM & MARY HUBER
BK. 582 PG. 91
ZONED R-1

PROPERTY N/F BAUER
ORIGINAL LOT 5 OF
LAKESIDE ESTATES AS
PER P.B. 32 PG. 276

LAKESIDE ESTATES
P.B. 32 PG. 276
ZONED R-1 (CITY OF O'FALLON)

BENCHMARK

SITE BENCHMARK: Top of manhole ±27' East of E. of Coronation Dr.
and ± 160' North of E. of Peace Dr.
Elevation 540.58 U.S.C.S. Datum