
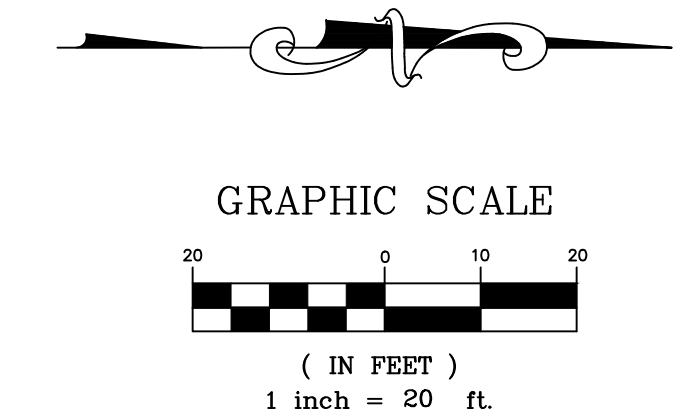


THIS SHEET IS FOR DRAINAGE PURPOSES ONLY. NOT TO BE USED FOR CONSTRUCTION.

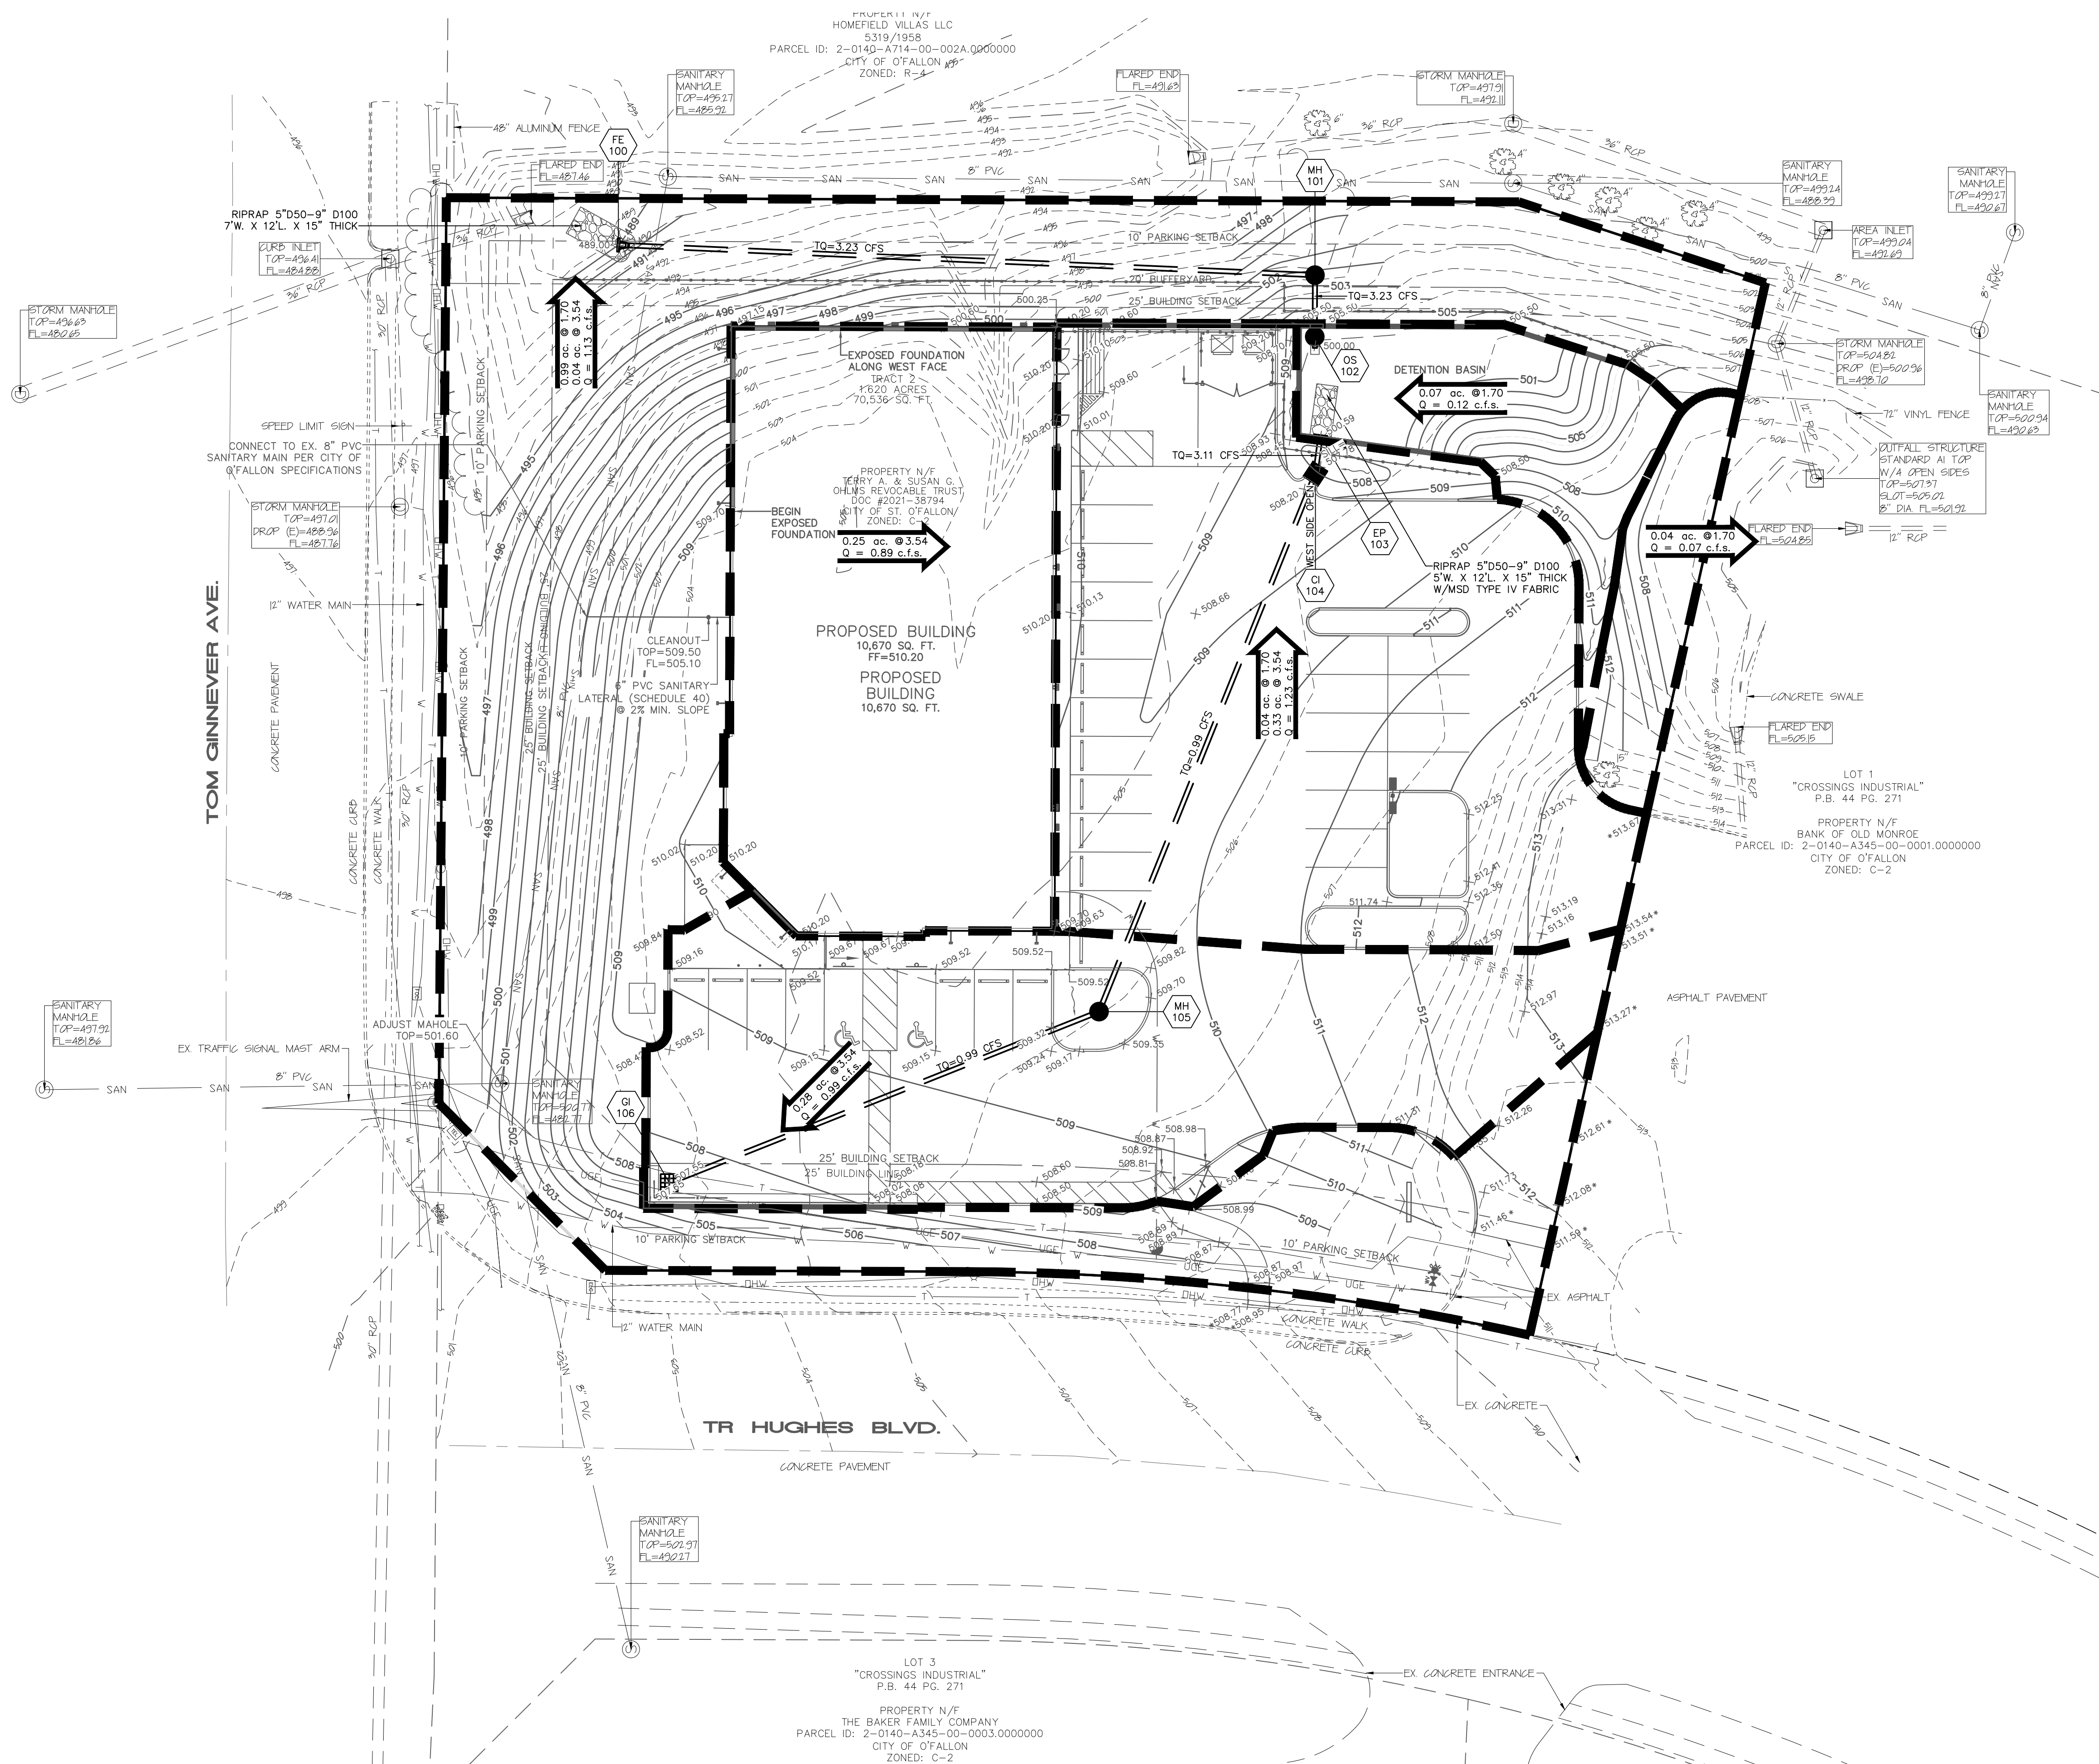

CALL BEFORE YOU DIG!
1-800-DIG-RITE

UNDERGROUND UTILITIES HAVE BEEN PLOTTED FROM AVAILABLE INFORMATION AND THEREFORE THEIR LOCATIONS SHALL BE CONSIDERED APPROXIMATE ONLY. THE VERIFICATION OF THE LOCATION OF ALL UNDERGROUND UTILITIES, EITHER SHOWN OR NOT SHOWN ON THESE PLANS SHALL BE THE RESPONSIBILITY OF THE CONTRACTOR, AND SHALL BE LOCATED PRIOR TO ANY GRADING OR CONSTRUCTION OF THE IMPROVEMENTS.

PROJECT TITLE:
CONSTRUCTION PLANS FOR
Dollar General
395 TR Hughes Boulevard
O'Fallon, MO 63366



STATE OF MISSOURI
Professional Engineer
07/11/23
Civil Engineer
2607295543
Copyright 2022
Five Engineers and Surveyors, Inc.
Authority No. 000655
All Rights Reserved

REVISIONS

12-21-22	CITY COMMENTS
01-04-23	CITY COMMENTS
01-06-23	CITY COMMENTS
05-03-23	DG REVISIONS
05-17-23	CITY COMMENTS
07-11-23	4' HIGH FENCE

Developer / Owner:
DG Partners L.L.C.
5330 Salt River Road
St. Peters, MO 63376
(636) 970-0330

PROPOSED DRAINAGE AREA MAP

P+Z No. 22-009150
Approved: 10-06-22
City No. #

Page No.
10 of 16

Box Project # 97-9203V Issue Date: 11/29/2022